


GROUND FLOOR PLAN

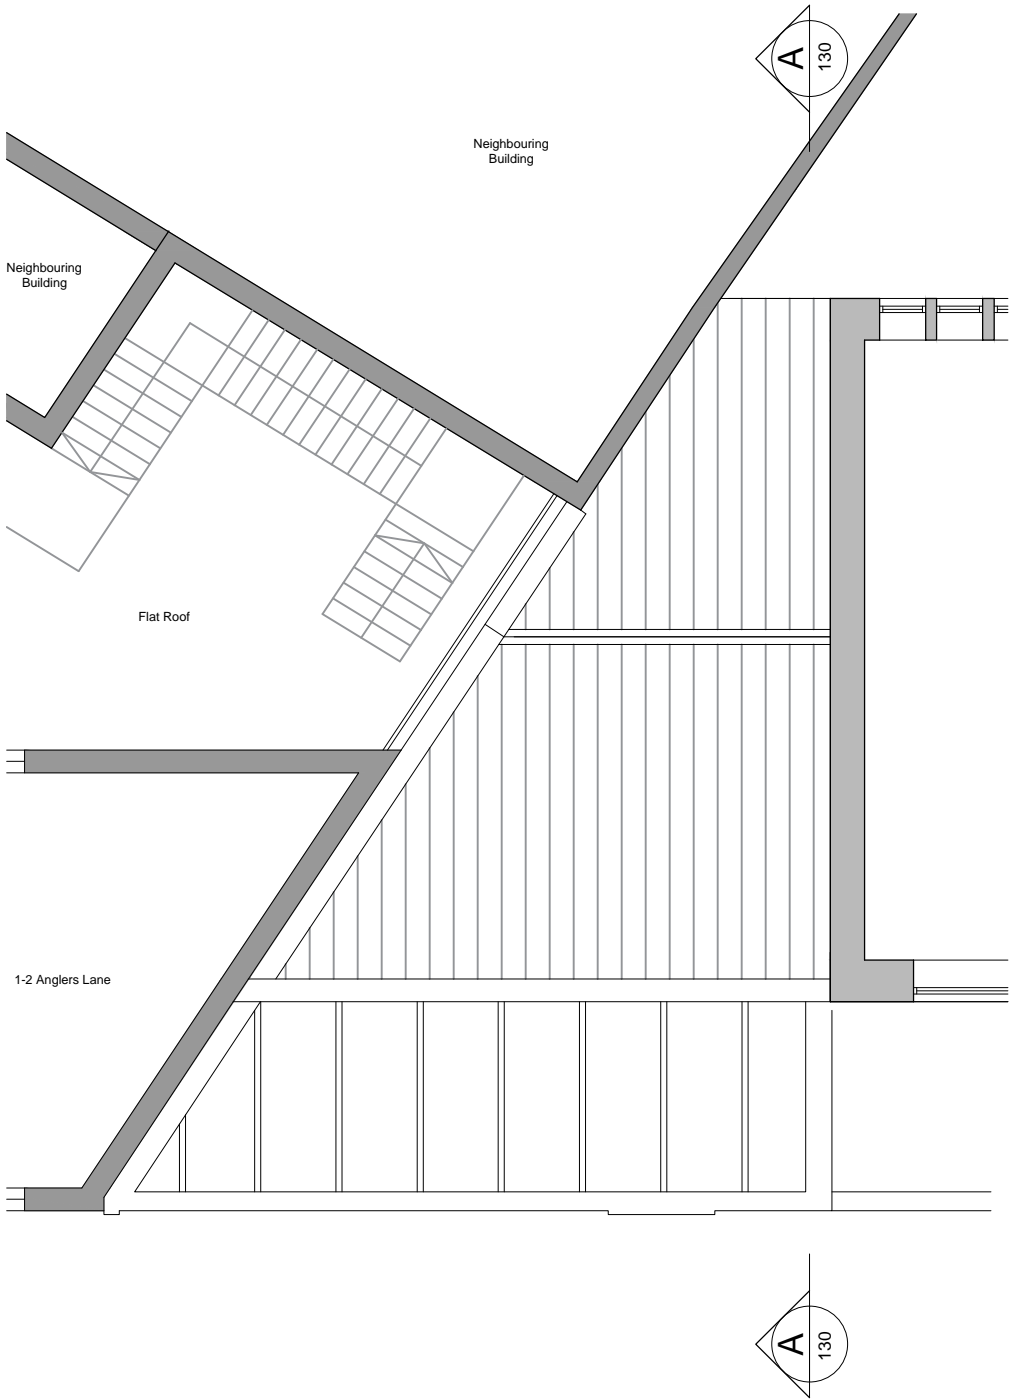

ROOF PLAN

NOTES

- Do not scale from this drawing, except for planning purposes.
- Check all dimensions on site.
- Subject to survey.
- Subject to site inspection.
- Site boundary lines are indicative only.



Rev	Date	By	Description
Revision Schedule			

project	5 ANGLERS LANE LONDON NW5 3DG		
title	EXISTING GROUND & ROOF PLANS		

drawing status	PLANNING		
contract no.	-	scale	1:100 @ A3
client ref.	-	date	OCTOBER 2017
drawn by	DR	checked by	CG
project no.	13038	drawing number	E110
		revision	-