



SITE PLAN AS PROPOSED 1:200 scale

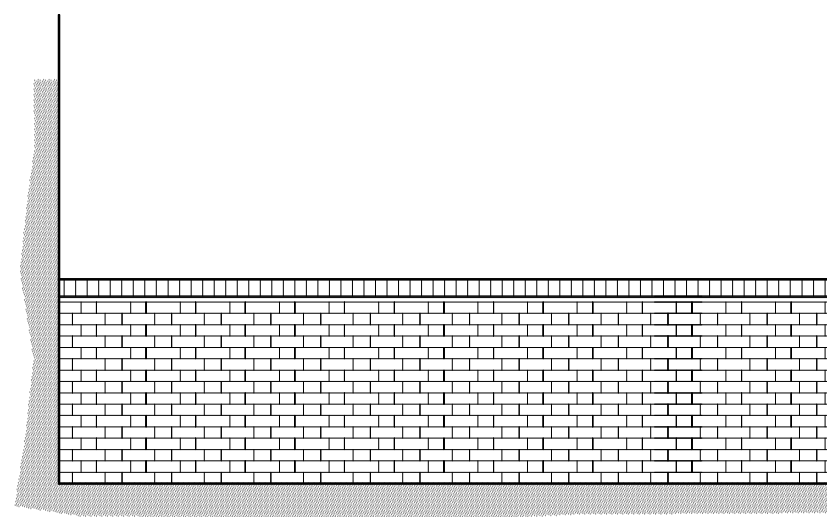

WALL ELEVATION TO No 28

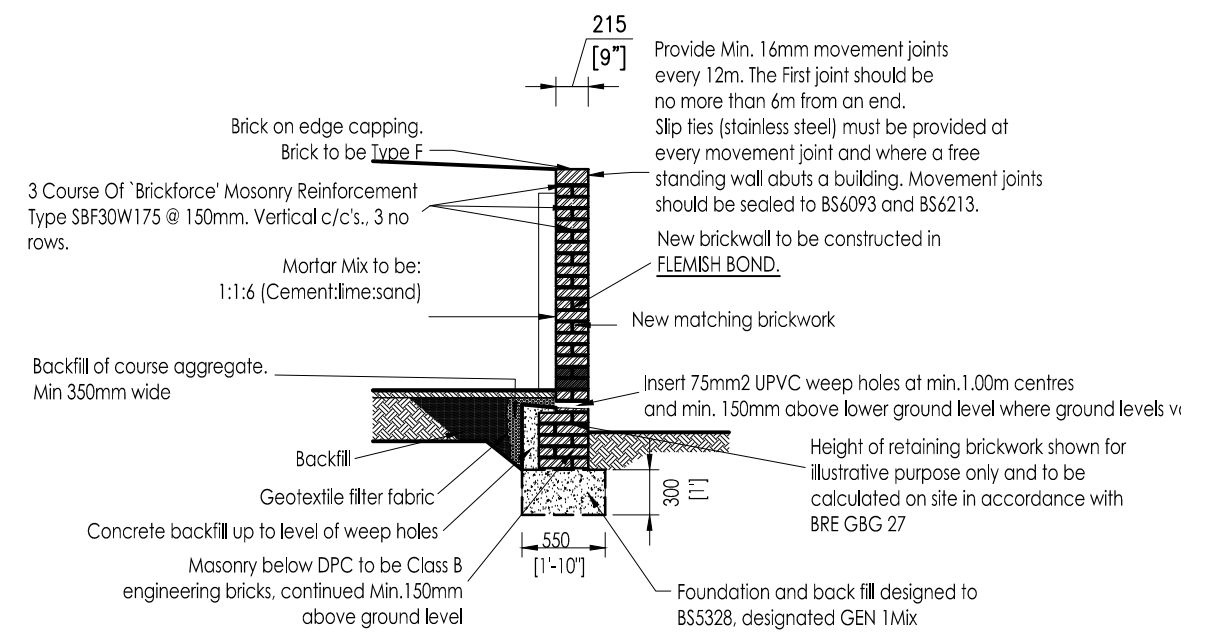

Typical Wall Section Scale 1:50

Project

**DEFECTIVE GARDEN WALL**  
**27 Mornington Terrace**  
**LONDON**  
**NW1 7RS**

**SITE PLAN AND SECTION AS PROPOSED**

Amendments  
 A 25.03.15 Wall section revised  
 B 27.03.15 Mortar Mix revised  
 C May 2018 Job number updated from 14/167

Scale **1:50, 1:200** Date **May 2018**

Drawing No **18/113-02 C**

**Whymark & Moulton**  
 Chartered Surveyors &  
 Building Engineers

14 Cornard Road, Sudbury,  
 Suffolk. CO10 1RB

Tele: 01787 371371