


PROPOSED DISH DETAILS

I.D. No.	ITEM	TYPE / SIZE	BEARING	MEAN FEEDER HEIGHT / LENGTH	FEEDER TYPE	No. OF FEEDERS	No. OF REMOTE ODU's
-	D1	0.9m DISH	83° E.T.N.	57.4m	-	2	2
-	D2	0.6m DISH	265° E.T.N.	57.4m	-	2	2

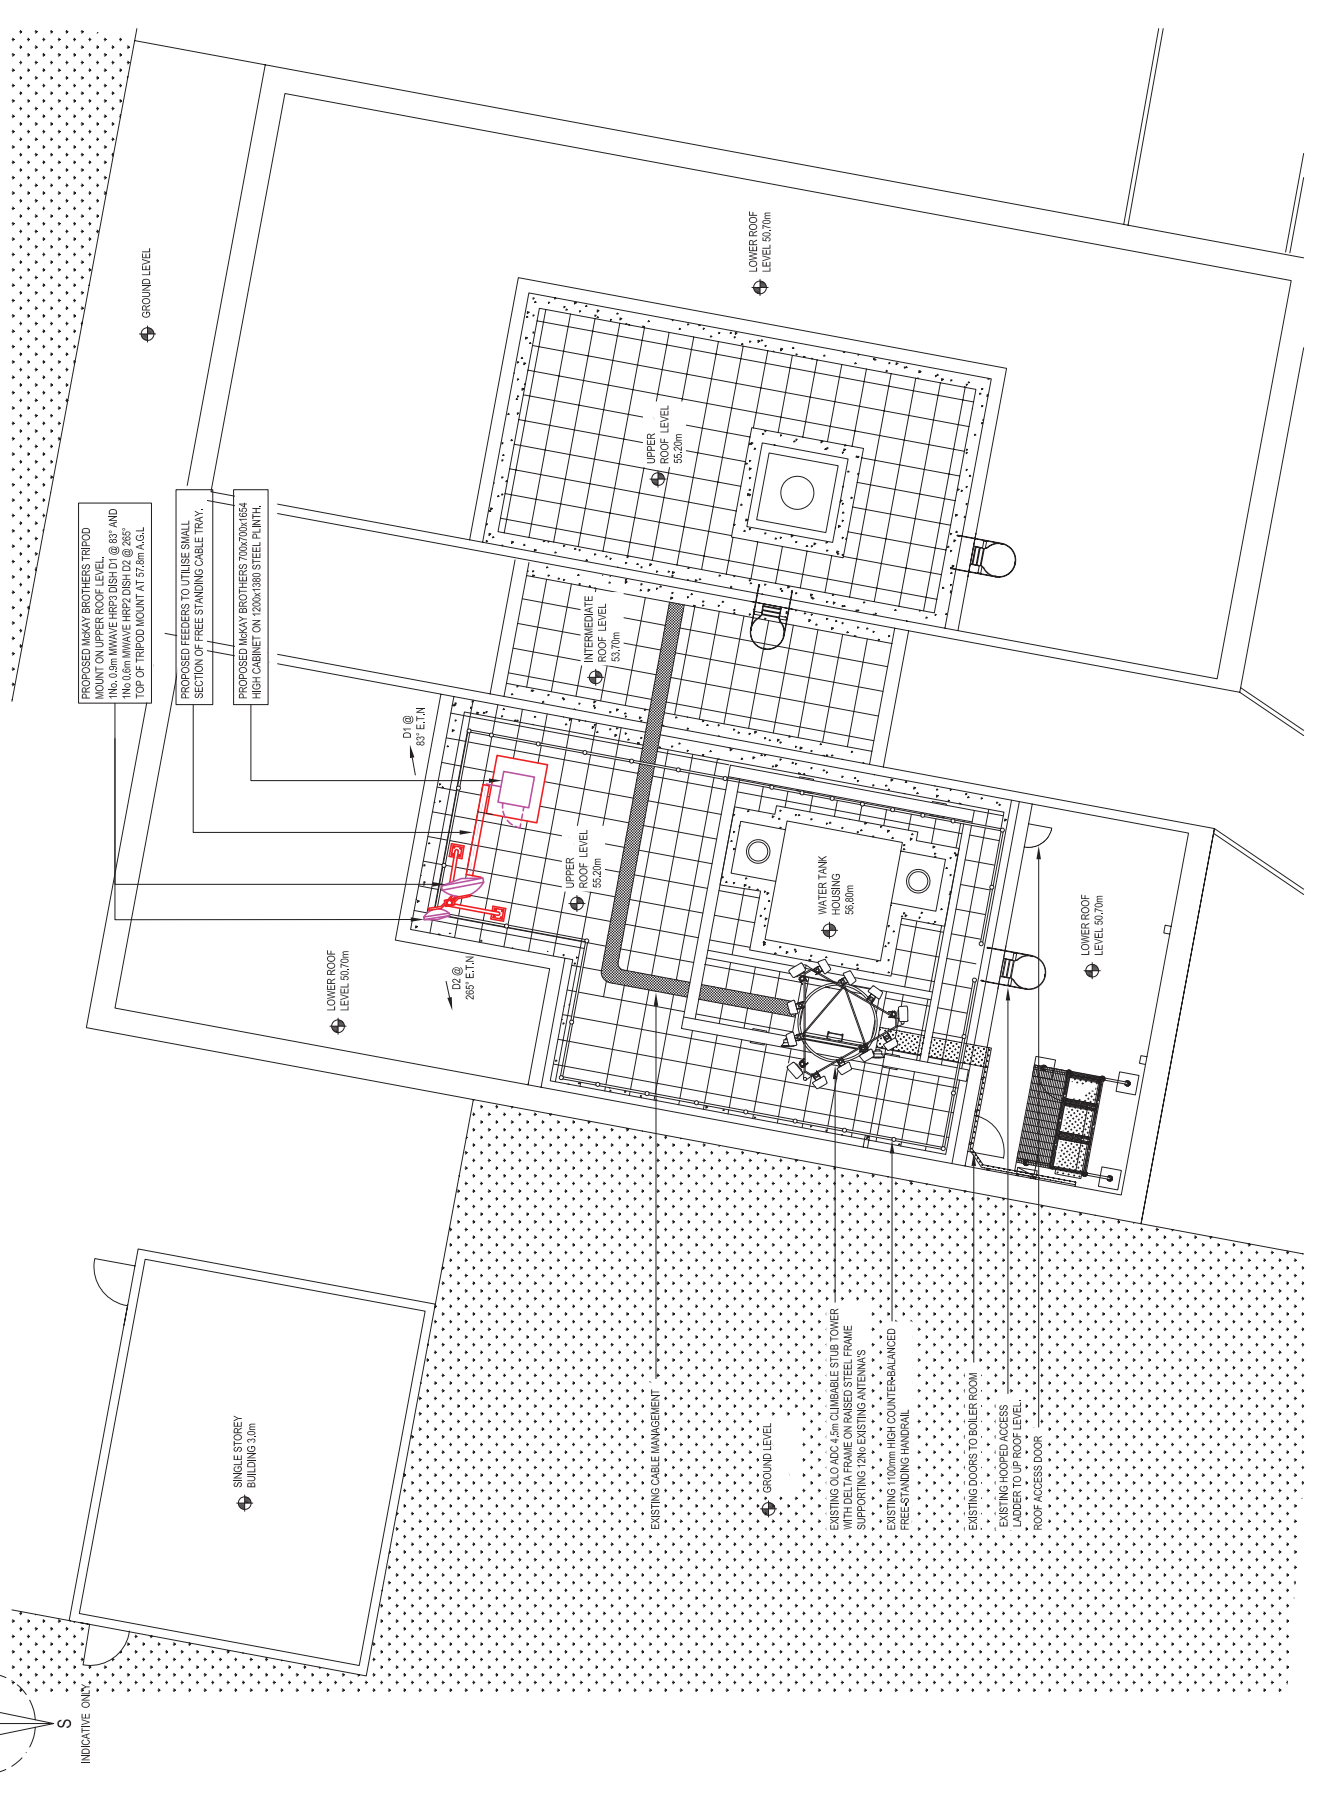

DO NOT SCALE
IF IN DOUBT ASK

Unit 4, Manor Farm Buildings
Churchend Lane, Chalfont
Goussageville, GL12 8LJ

GENERAL NOTES

1. ALL DIMENSIONS IN MILLIMETRES UNLESS STATED OTHERWISE
2. ALL DRAWING CONSTRUCTION NOTES FOR GUIDANCE ONLY. FOR INSTALLATION INSTRUCTIONS REFER TO THE RELEVANT METHOD STATEMENT.



Project No.	Revision	Date	Disc	App
02	AMEND TITLE BLOCK INFO	08.03.18	CH	PB
01	FIRST ISSU	27.02.18	CH	PB

This drawing is the property of B&W Consultants Ltd, and may not be reproduced or disclosed to a third party in any form without written permission.

Site Name: SNOWMAN HOUSE
 Site Ref: SNOW
 Scale: AS SHOWN
 Date: 27.02.18 Disc: CH
 Site Address:
 SNOWMAN HOUSE
 ABBEY ROAD
 HAMPSTEAD
 LONDON, NW6 4DN

Drawing Title:
 PLANNING DRAWINGS
 MCKAY BROTHERS DISH PROJECT
 PROPOSED SITE PLAN

Drawing No. App: PB
 A3_BW3286_SAV_102_02