
 


NOTES

1. ALL DIMENSIONS AND LEVELS TO BE CHECKED ON SITE PRIOR TO SETTING OUT OR MANUFACTURE. ANY DISCREPANCIES BETWEEN SITE, DRAWING OR SPECIFICATION TO BE REPORTED TO THE ARCHITECT IMMEDIATELY.

2. THIS DRAWING IS THE COPYRIGHT OF THE OWNERS

Existing Site Plan
Scale 1:100@A1 Scale 1:200@A3

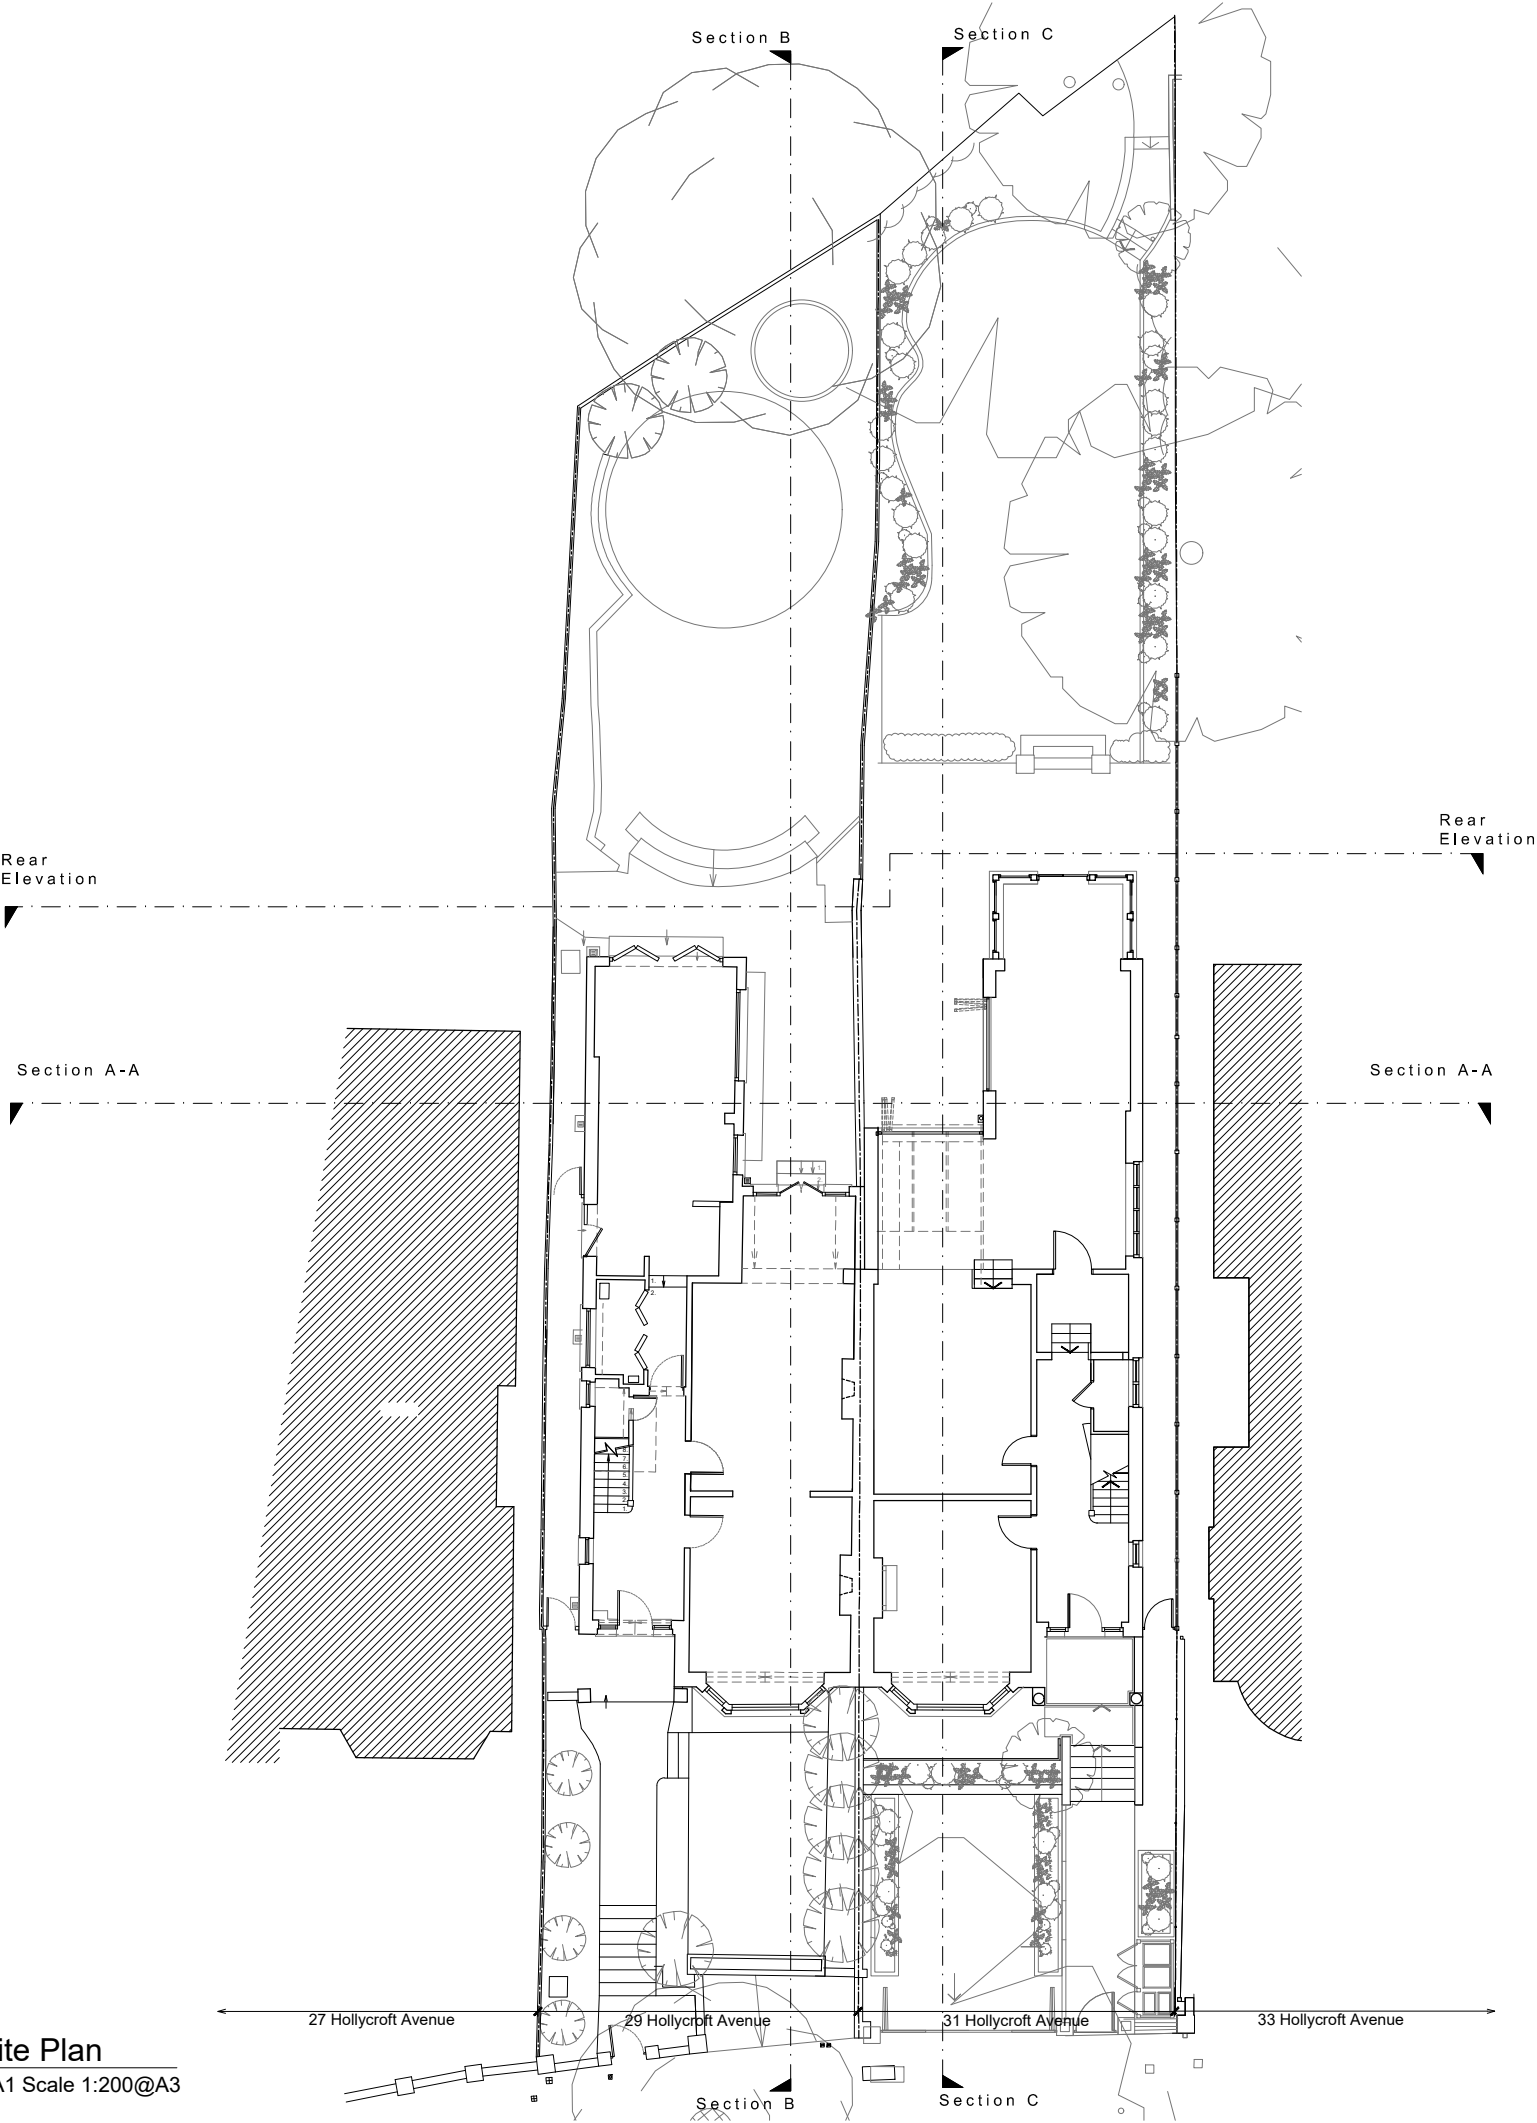

ALEX TART ARCHITECTS

THE OLD BOATHOUSE,
LONDON, SW15 1LB

TEL: 020 3937 8989
Email: office@alextartarchitects.com

Project
047 _ Hollycroft Avenue

Site
29 Hollycroft Avenue
London NW3 7QJ

Drawing Title
Existing Site Plan

Scale	Date	Drawn	Checked
1:100@A1 1:200@A3	01.05.18	JW	AT

Drawing No. E01.0

Revision
-