
 


NOTES  
 1. ALL DIMENSIONS AND LEVELS TO BE CHECKED ON SITE PRIOR TO SETTING OUT OR MANUFACTURE. ANY DISCREPANCIES BETWEEN SITE, DRAWING OR SPECIFICATION TO BE REPORTED TO THE ARCHITECT IMMEDIATELY.  
 2. THIS DRAWING IS THE COPYRIGHT OF THE OWNERS

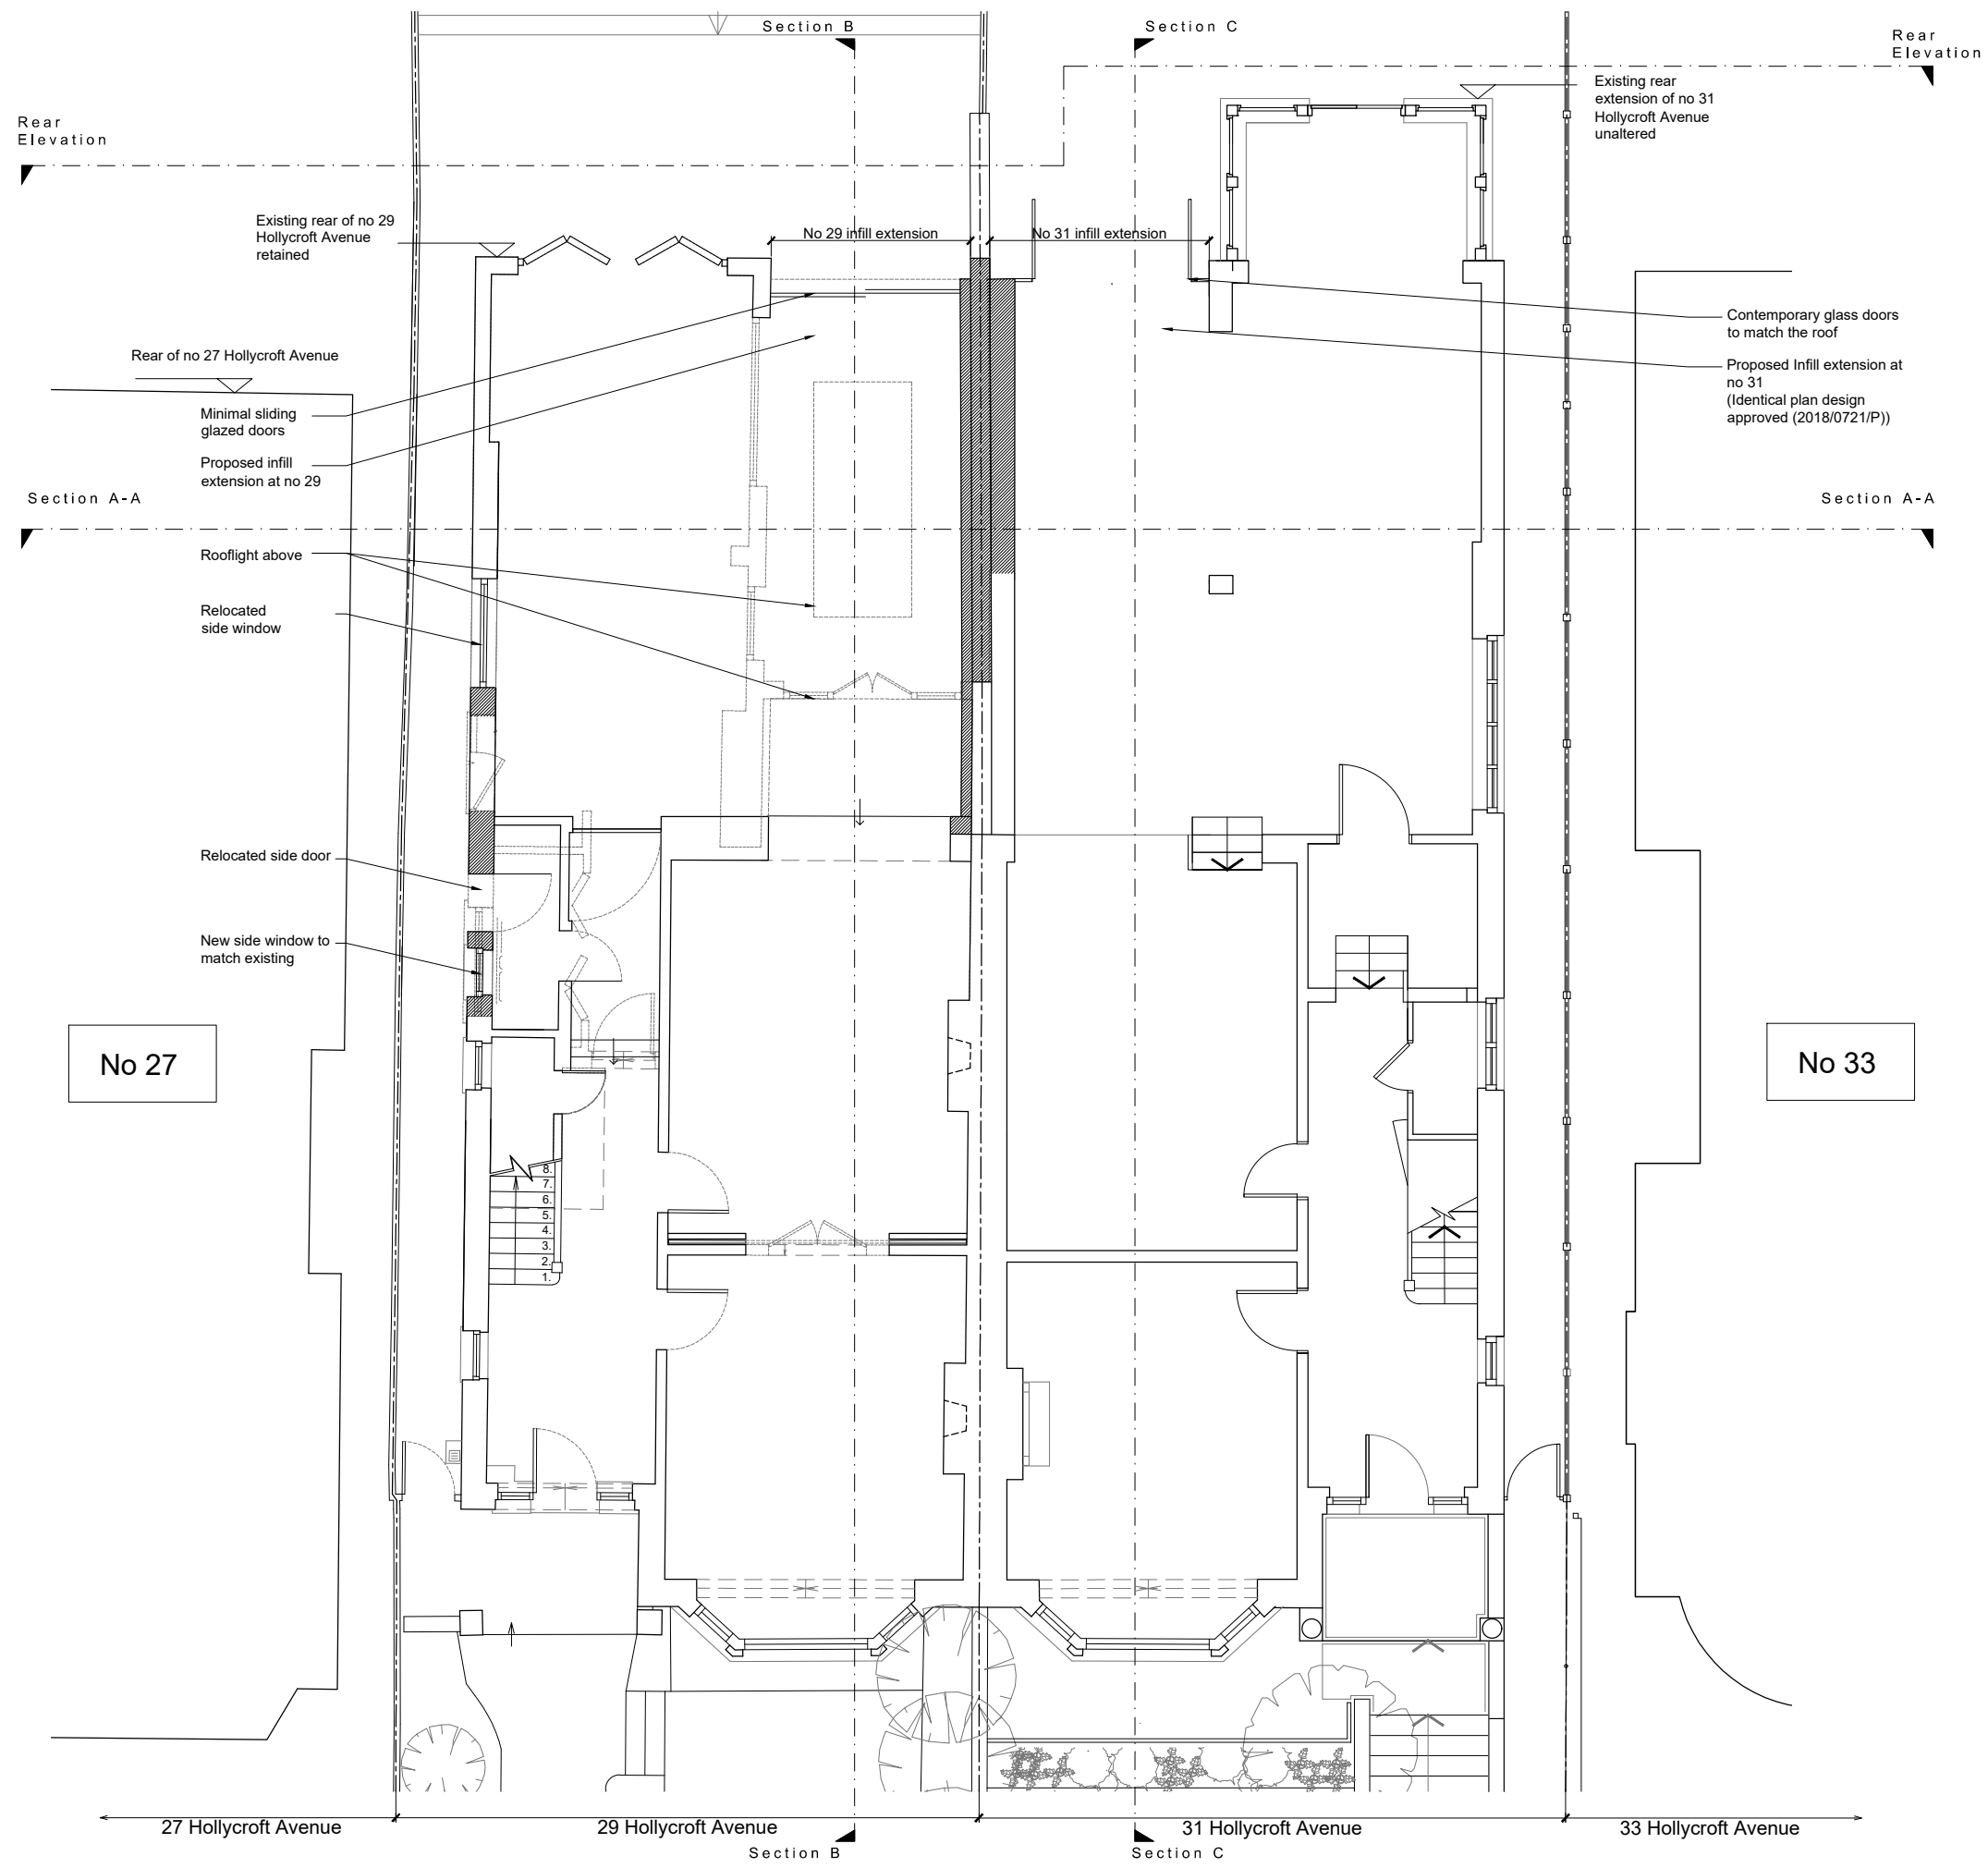

ALEX TART ARCHITECTS  
 THE OLD BOATHOUSE,  
 LONDON, SW15 1LB  
 TEL: 020 3937 8989  
 Email: office@alexartarchitects.com

Project  
**047\_ Hollycroft Avenue**

Site  
**29 Hollycroft Avenue  
 London NW3 7QJ**

Drawing Title  
**Proposed Ground Floor Plan**

Scale	Date	Drawn	Checked
1:50@A1	01.05.18	JW	AT
1:100@A3			

Drawing No. **P02.0** Revision -

**Proposed Ground Floor Plan**  
 Scale 1:50@A1 Scale 1:100@A3