



NOTES
 1. ALL DIMENSIONS AND LEVELS TO BE CHECKED ON SITE PRIOR TO SETTING OUT OR MANUFACTURE. ANY DISCREPANCIES BETWEEN SITE, DRAWING OR SPECIFICATION TO BE REPORTED TO THE ARCHITECT IMMEDIATELY.
 2. THIS DRAWING IS THE COPYRIGHT OF THE OWNERS

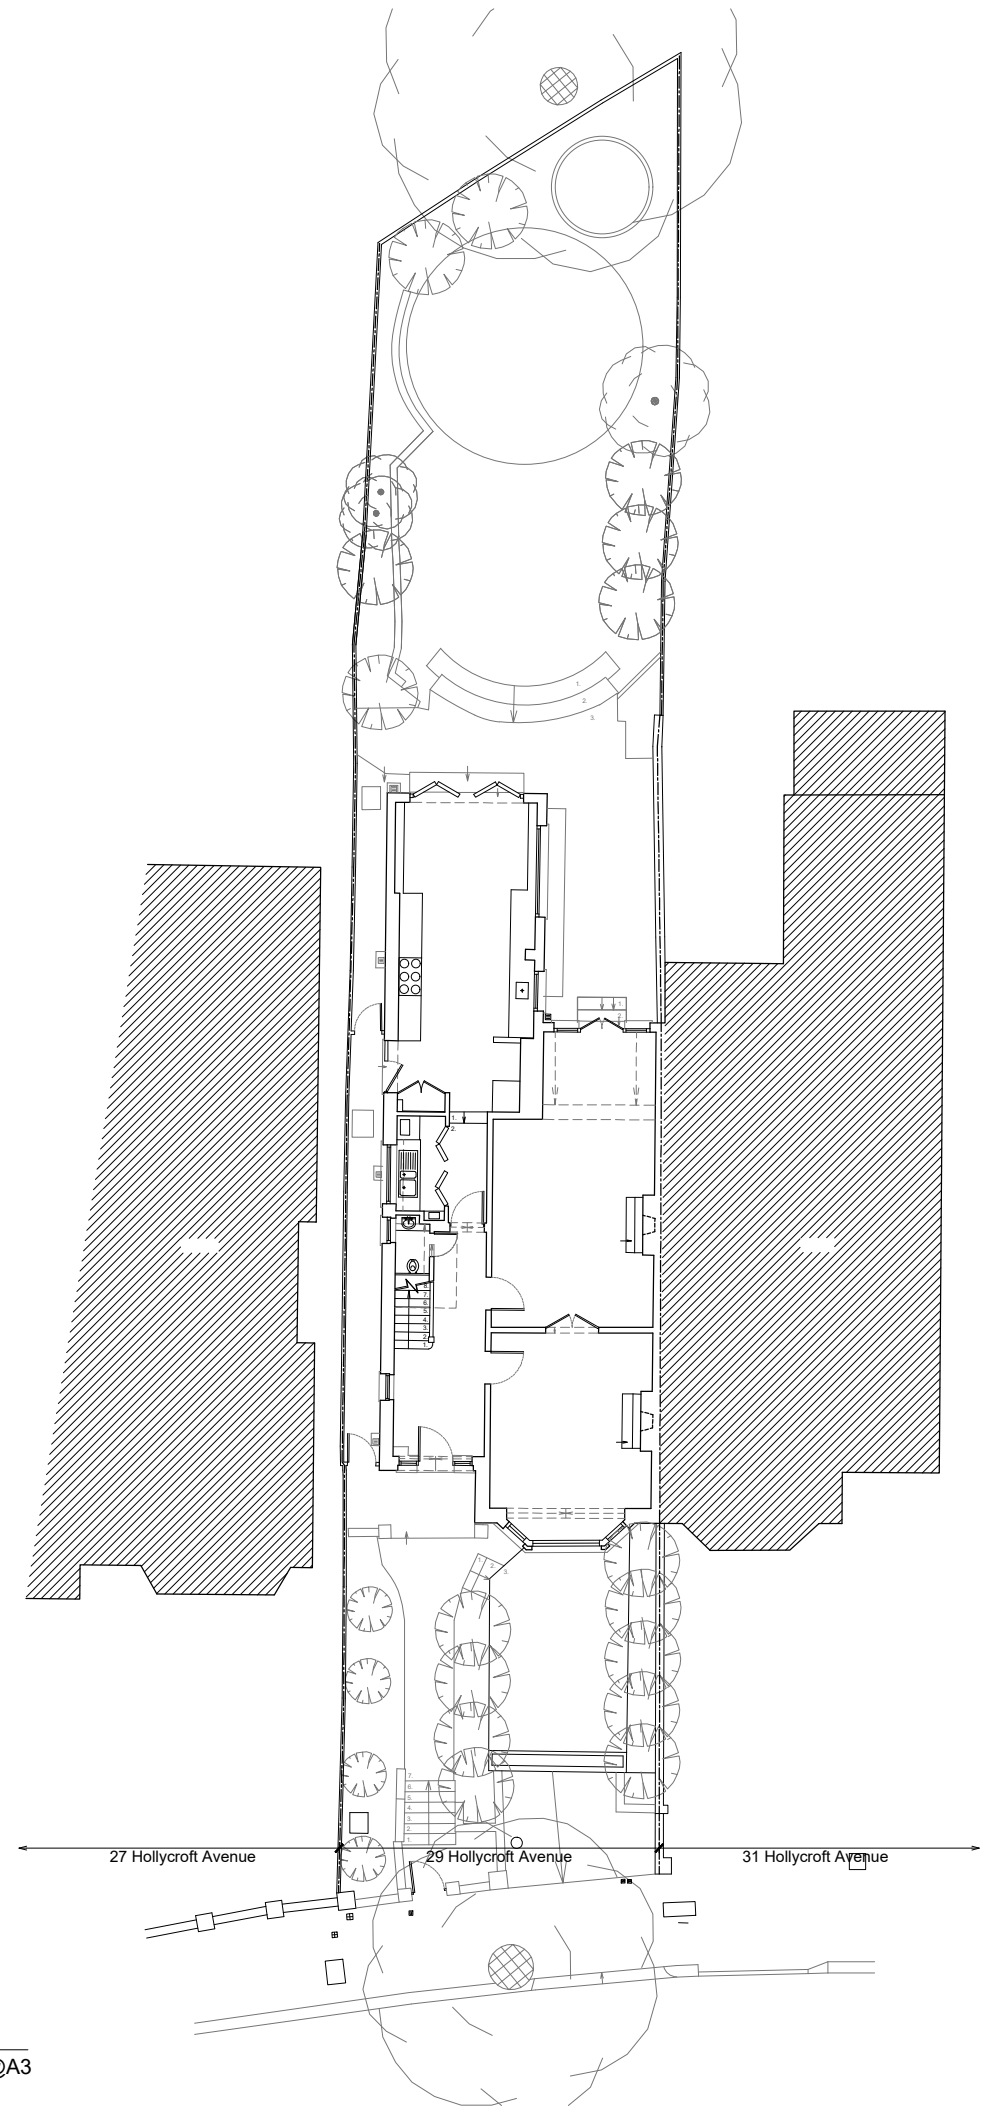

Existing Site Plan
 Scale 1:100@A1 Scale 1:200@A3

 

ALEX TART ARCHITECTS
 THE OLD BOATHOUSE,
 LONDON, SW15 1LB
 TEL: 020 3937 8989
 Email: office@alexartarchitects.com

Project
047_ Hollycroft Avenue

Site
**29 Hollycroft Avenue
 London NW3 7QJ**

Drawing Title
Existing Site Plan

Scale	Date	Drawn	Checked
1:100@A1	01.05.18	JCW	AT
1:200@A3			

Drawing No. **PD-E01.0** Revision -