


NOTES
 1. ALL DIMENSIONS AND LEVELS TO BE CHECKED ON SITE PRIOR TO SETTING OUT OR MANUFACTURE. ANY DISCREPANCIES BETWEEN SITE, DRAWING OR SPECIFICATION TO BE REPORTED TO THE ARCHITECT IMMEDIATELY.
 2. THIS DRAWING IS THE COPYRIGHT OF THE OWNERS

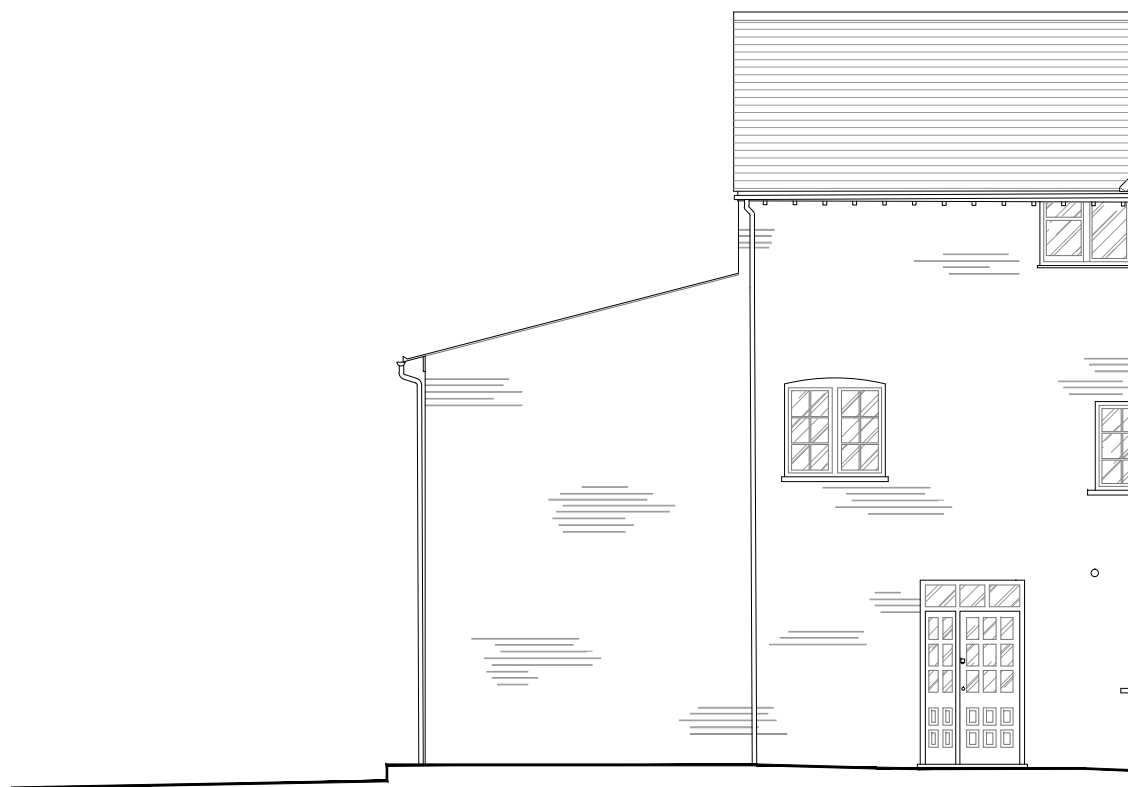

Existing Rear Elevation
 Scale 1:50@A1 Scale 1:100@A3



Existing Side Elevation
 Scale 1:50@A1 Scale 1:100@A3



ALEX TART ARCHITECTS

THE OLD BOATHOUSE,
 LONDON, SW15 1LB

TEL: 020 3937 8989
 Email: office@alexartarchitects.com

Project
047 _ Hollycroft Avenue

Site
**29 Hollycroft Avenue
 London NW3 7QJ**

Drawing Title
Existing elevations

Scale	Date	Drawn	Checked
1:50@A1	01.05.18	JCW	AT
1:100@A3			

Drawing No.	Revision
PD-E03.0	-