


Floating base unit, size 900mm x 900mm.
Collapsible parasol, size 4500mm x 4500mm,
secured to base unit.

Floating Timber Decking

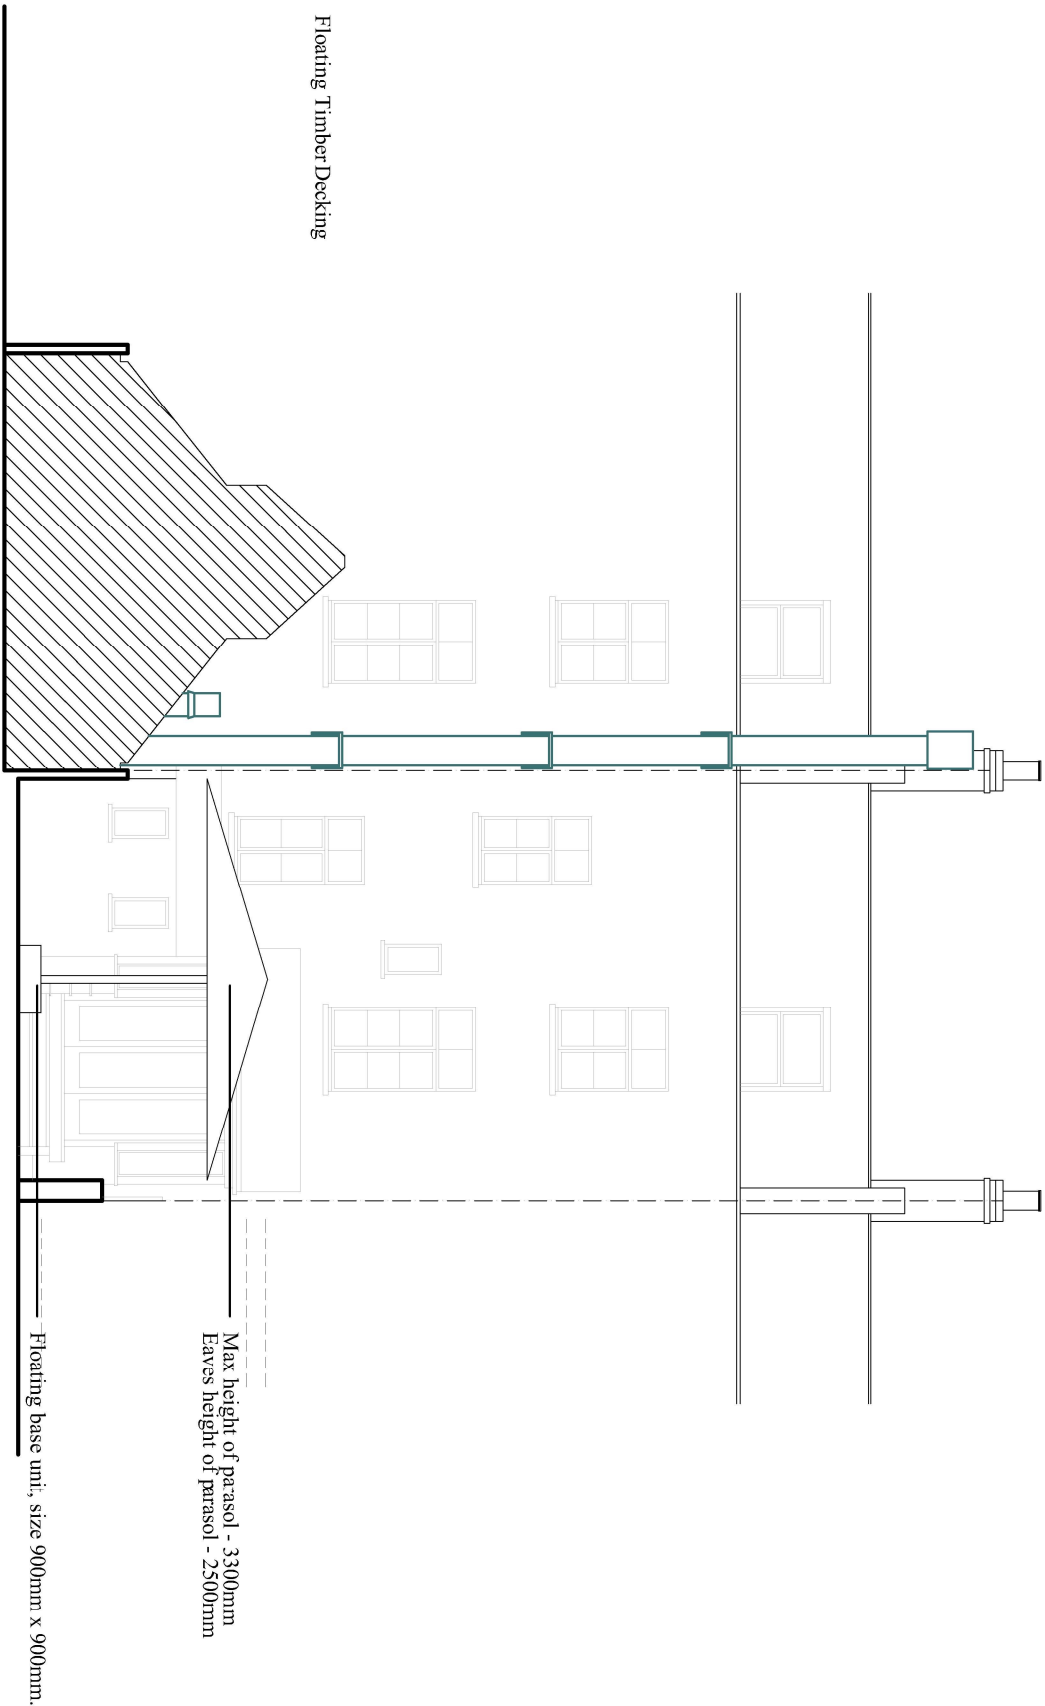

GROUND FLOOR PLAN

REAR ELEVATION

These drawings have been prepared for the purpose of obtaining planning permission only. Use of these drawings for any other purpose, including construction, is at the user's risk. The drawings are not to be used for any other purpose without the written consent of the author. 

PLANNING

PROJECT:		SCALE:
CHILLY COOL, 16 LEIGH ROAD LONDON		1:100@A3
DRAWN BY:		KG
DATE:		AUGUST 2016
DRAWING NO:		MM14 - 149 - 201
TITILE:		
DRAWING OF EXISTING (WITHOUT APPROVAL)		
Unit 20, Angerstein Business Park Horn Lane London SE10 8RT		
man & man p l a n n i n g		

