


External Window Profiles


1 : 20

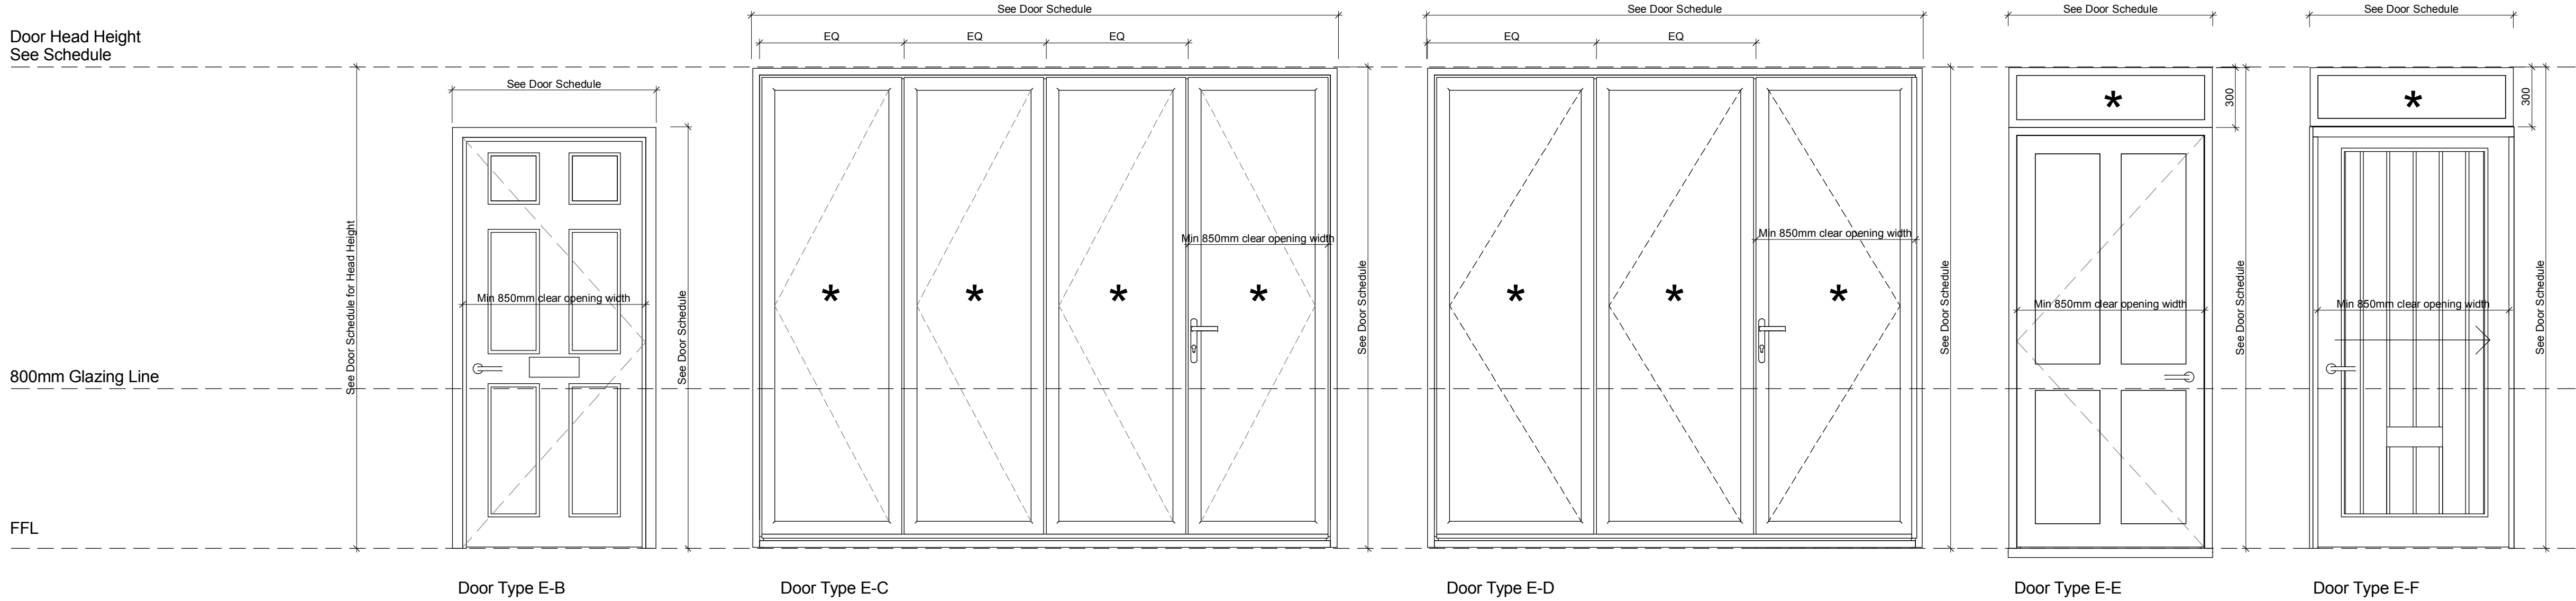

- Notes:**
- All tolerances to manufacturers discretion.
 - Any transom heights to be set so that the glazing line is 800mm min from FFL.
 - Glazing to achieve target U-value for whole frame. Refer to window/door schedules for specific U-values.
 - All ground floor windows to have 'lockable' restrictor stays. All upper floor windows to have restrictor stays.
 - All ground and easily accessible windows & doors to meet secure by design certification - PAS24-1 and BS EN 356 2000.
 - Fully reversible windows to be fitted with a mechanism that holds the window in the reverse position for cleaning.
 - Laminated glass to be clearly etched BS7950.
 - All ground floor windows and doors must have laminated glass to outer panes; toughened glass to inner panes of critical locations.
 - Glazing marked with an asterisk (*) to be designated safety glass. Critical location to comply with part K & N.
 - All doors to have level thresholds.
 - Trickle vent (size and location) to be advised by M&E engineer.
 - Window and door handings as per the 200 series GA Floor Plans.
 - This drawing to be read in conjunction with relevant 700 series schedules & tag location plans.
 - Internal door panel profiles to be agreed with contractor/client. Contractor to propose manufacturer & profile examples. Internal door panels indicated as plain as typical example.

External Door Profiles

1 : 20

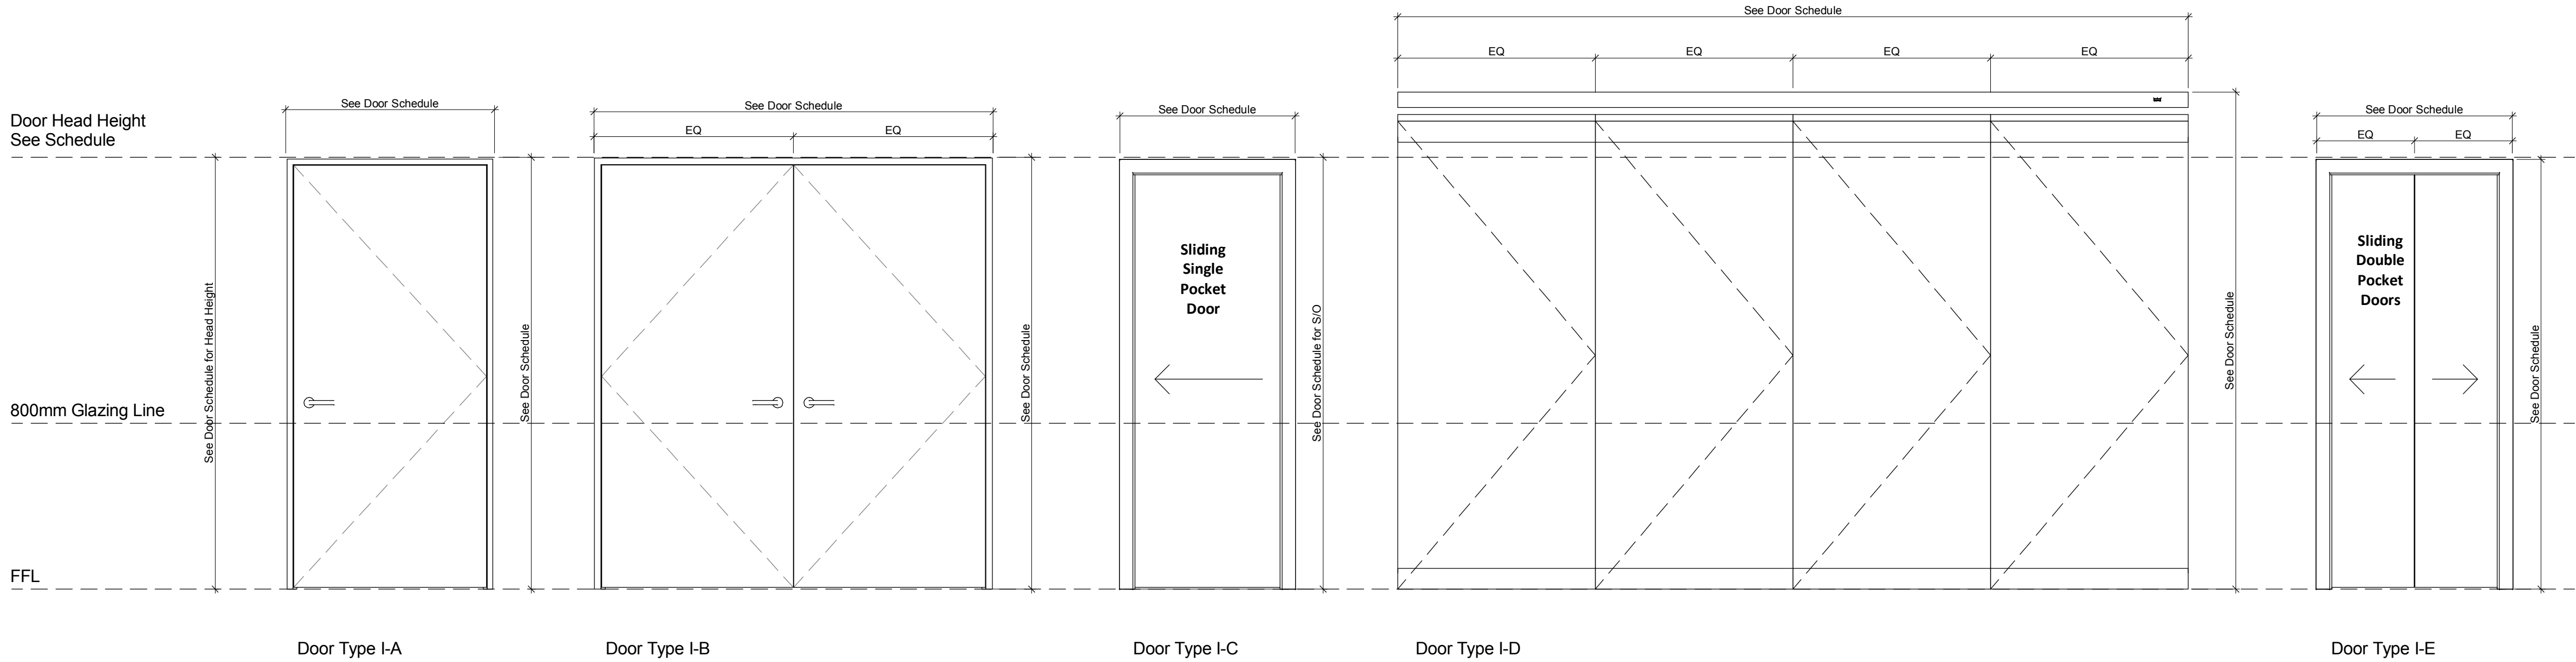

Internal Door Profiles

1 : 20

A		DRAWING UPDATED AS FOLLOWS:		29.03.18	MA	BPH
REV		Door profile (Type E-A) omitted. Door profile (Type E-F) added	DESCRIPTION	DATE	INIT	CHKD



Client
Rydon Construction Ltd
Project
Ashton Court, Camden Park Road, Camden
Title
Mews Houses - Window & Door Profiles
Scale
As indicated
Date
18.12.17
Drawn By
PMC
Checked By
CJA
Project No:
K160423
Drawing No:
A(2)790
Revision
A

St John's House, 1A Knoll Rise, Orpington, Kent BR6 6UX
01689 888222 orpington@calfordseaden.co.uk
calfordseaden LLP is a Limited Liability Partnership Registered in England & Wales number OC151818

ORPINGTON ■ LONDON ■ BIRMINGHAM ■ SOUTHEND ■ WINCHESTER

calfordseaden.co.uk