


Approx. boundary line

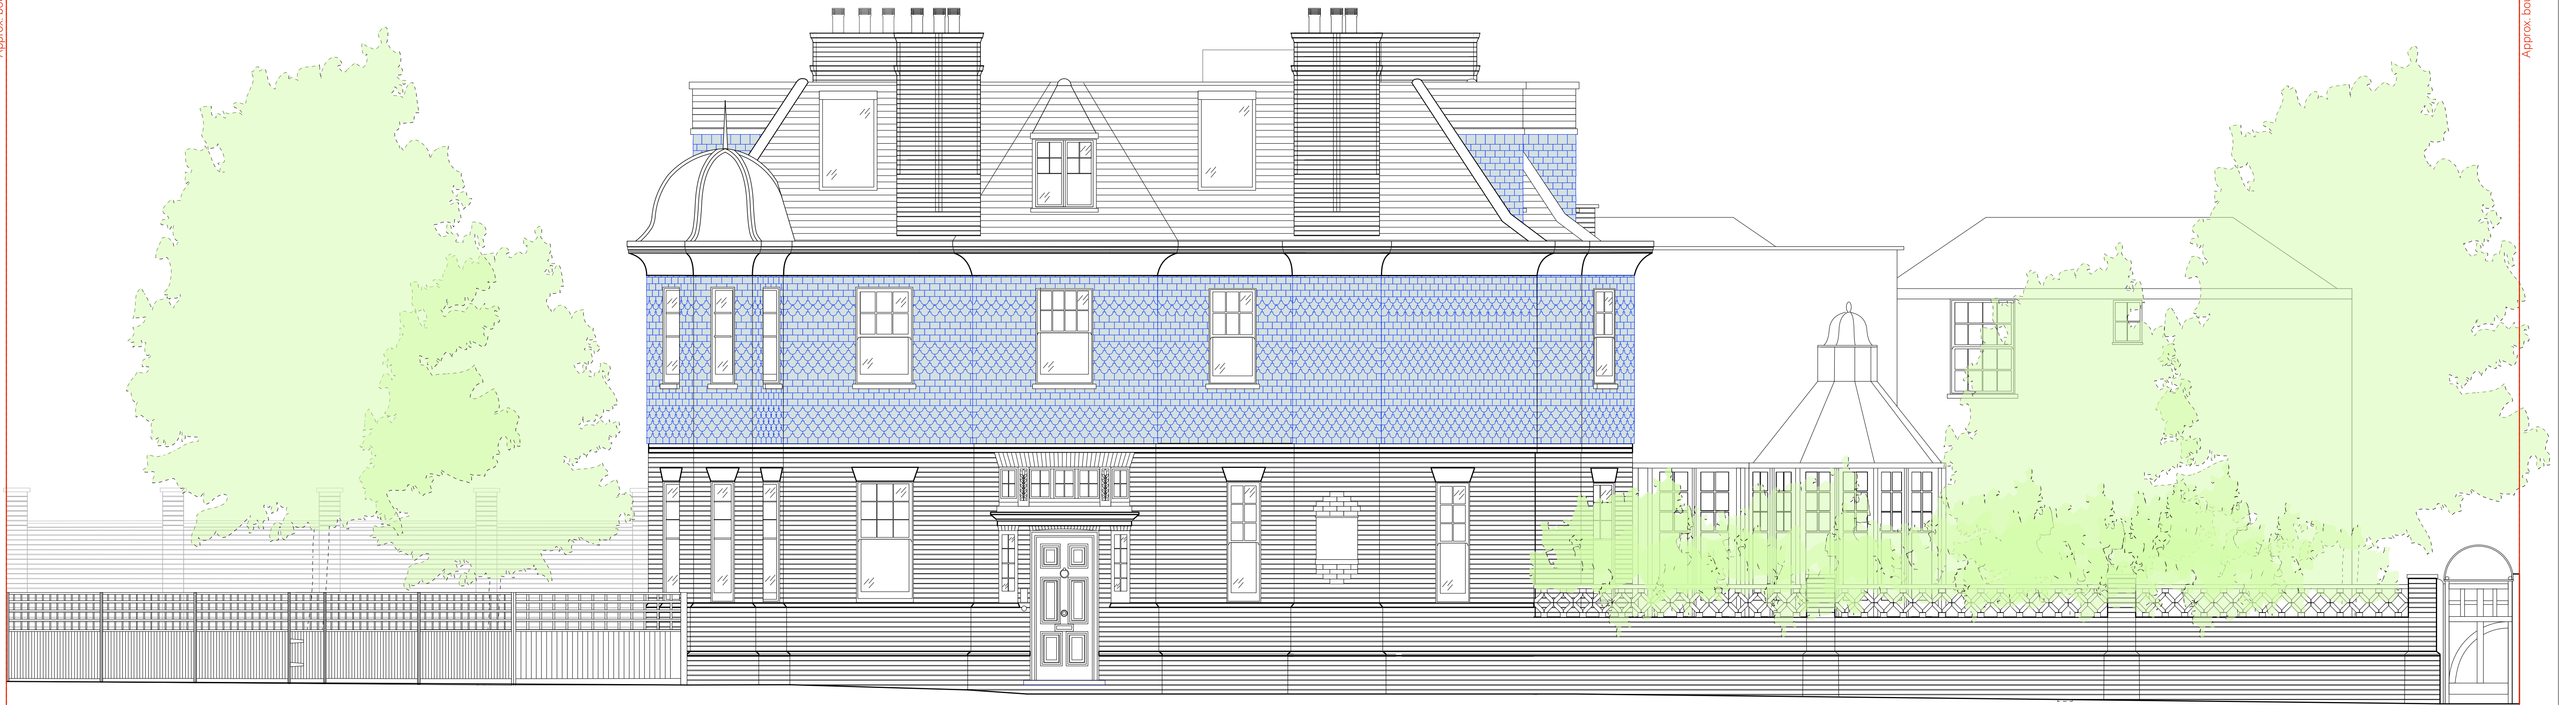

Approx. boundary line

1 South West Elevation  
Scale: 1:50

Revision			Date			Amendment			Notes		
/			11.05.2018			First Issue					
A			21.05.2018			Planning Issue					

NO DIMENSIONS ARE TO BE SCALED FROM THIS DRAWING. THE CONTRACTOR/MANUFACTURER IS RESPONSIBLE FOR CHECKING ALL DIMENSIONS AND QUERYING ANY DISCREPANCIES. THIS DRAWING IS THE PROPERTY OF BDA ARCHITECTS LTD. COPYRIGHT IS RESERVED BY THEM AND THE DRAWING IS ISSUED ON CONDITION THAT IT IS NOT COPIED, REPRODUCED, RETAINED OR DISCLOSED TO ANY UNAUTHORISED PERSON, EITHER WHOLLY OR IN PART, WITHOUT WRITTEN CONSENT.										Client Project Drawing		Mrs and Mr Strobel 5 Gainsborough Gardens Existing South West Elevation		Scale Date		1:50 @ A1/1100@A3 April 2018		Drawn FO		info@burwellarchitects.com www.burwellarchitects.com	
										Project N° 785		Drawing N° 785/PL/022		Revision A		Unit 0.01 California Building London SE13 7SF +44 (0) 2083 066010		First Floor 6 Southernhay West Exeter EX1 1JG +44 (0) 1392 423981		Burwell Deakins	