


Approx. boundary line

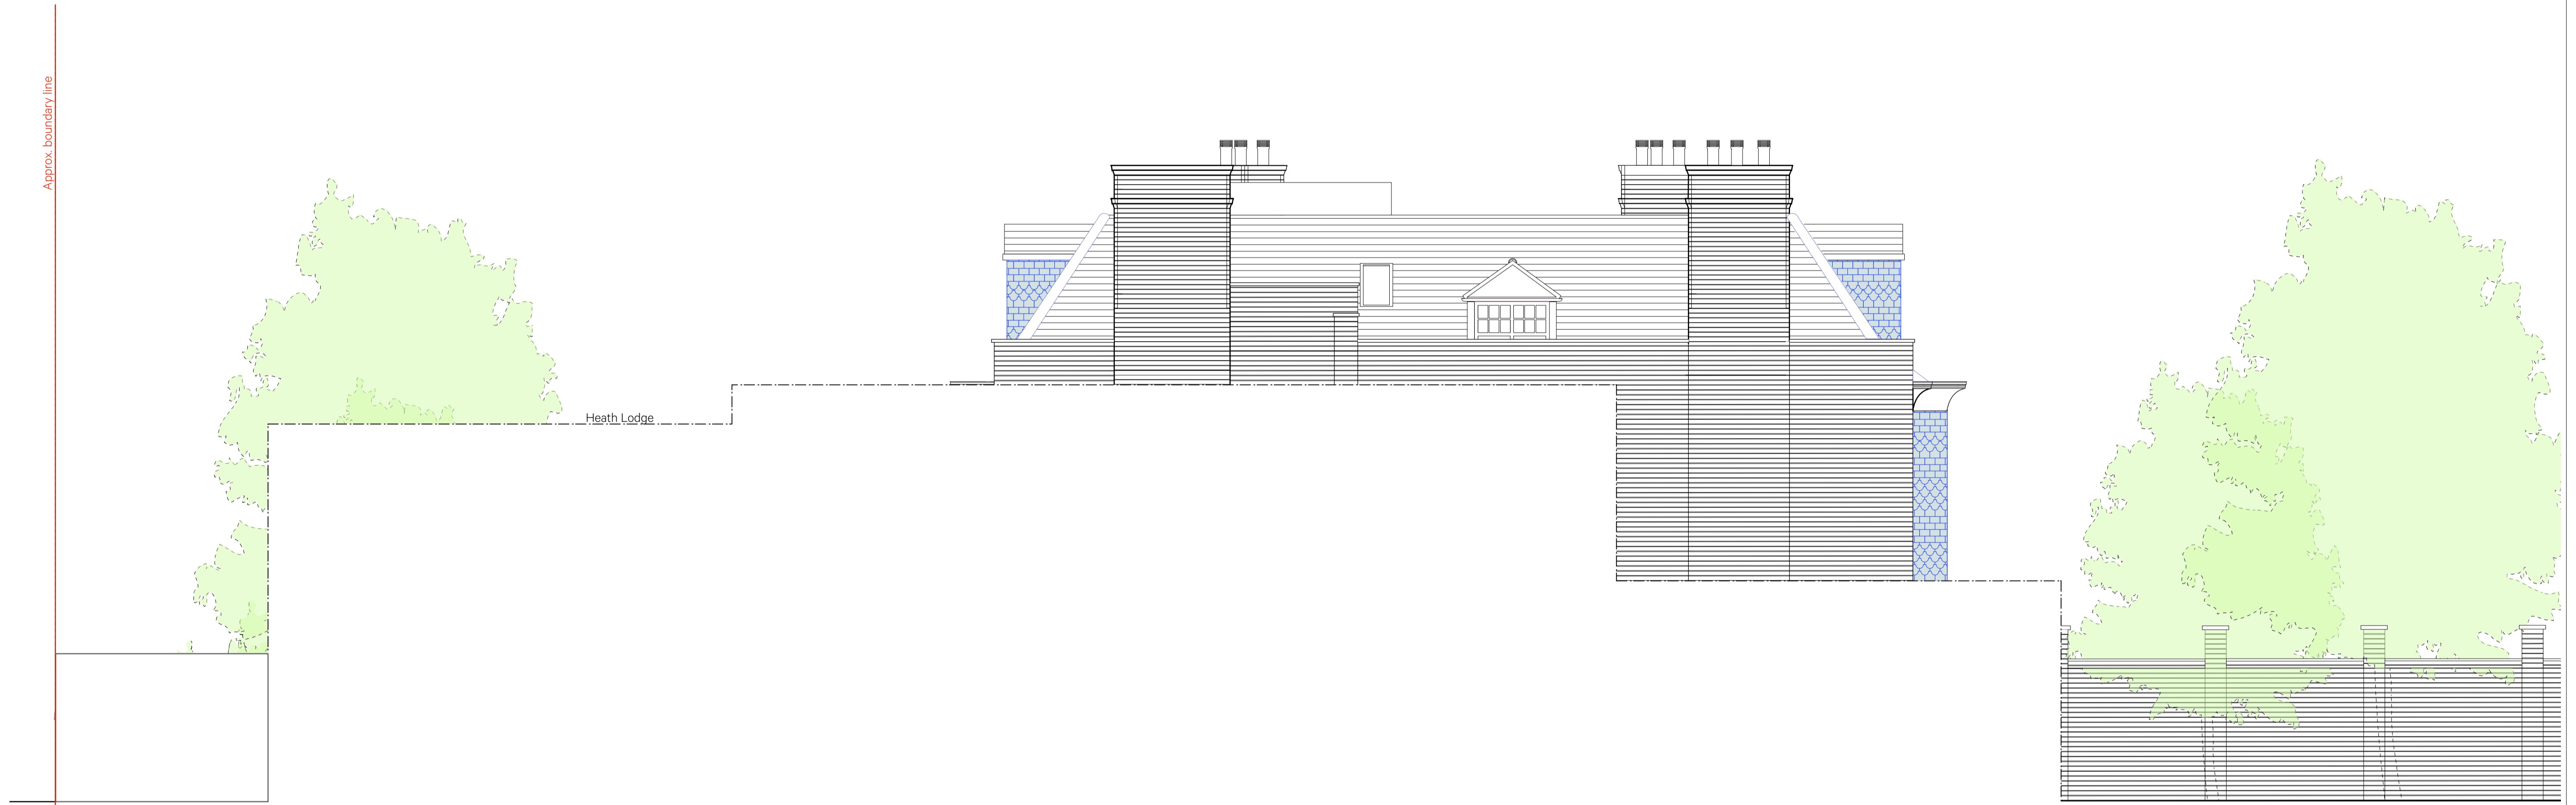

Heath Lodge

1 North East Elevation  
Scale: 1:50

Revision	Date	Amendment	Notes											Client	Mrs and Mr Strobel 5 Gainsborough Gardens		<b>Burwell Deakins</b> info@burwellarchitects.com www.burwellarchitects.com			
/	11.05.2018	First Issue												Project	Proposed North East Elevation					
A	21.05.2018	Planning Issue												Scale	1:50 @ A1/1100@A3	Drawn		FO		
													Date	April 2018						
													Project N°	<b>785</b>	Drawing N°	<b>785/PL/051</b>	Revision	A	Unit 001 California Building London SE13 7SF +44 (0) 2083 056010	First Floor 6 Southernhay West Exeter EX1 1JG +44 (0) 1392 423981

NO DIMENSIONS ARE TO BE SCALED FROM THIS DRAWING. THE CONTRACTOR/MANUFACTURER IS RESPONSIBLE FOR CHECKING ALL DIMENSIONS AND QUERYING ANY DISCREPANCIES. THIS DRAWING IS THE PROPERTY OF BDA ARCHITECTS LTD. COPYRIGHT IS RESERVED BY THEM AND THE DRAWING IS ISSUED ON CONDITION THAT IT IS NOT COPIED, REPRODUCED, RETAINED OR DISCLOSED TO ANY UNAUTHORISED PERSON, EITHER WHOLLY OR IN PART, WITHOUT WRITTEN CONSENT.