


STUDIO MCLEOD



The Studio
320 Kilburn Lane
London W9 3EF

+44 (0)20 8968 5232
info@studiomcleod.com

notes	
revisions:	
-	-
-	-
-	-
-	-
-	-
-	-
-	-
to be read in conjunction with all other information issued by other consultants. drawing not to be scaled - contractors must verify all dimensions on site before commencing work. any discrepancies to be reported to the designer. drawing to be read in conjunction with all other relevant drawings. all dimensions in mm unless otherwise stated	
Studio McLeod Architecture Limited: The Studio, 320 Kilburn Lane, London, W9 3EF. Registered in England. Company Number 08474700	
28 SHIRLOCK ROAD, LONDON, NW3 2HS	
PROPOSED PRIMARY ELEVATION	
drawing no. 164/PL/204	rev. -
scale 1:50@A3	
date 26 MARCH 2018	
status PLANNING	

PROPOSED PRIMARY ELEVATION

 

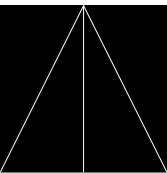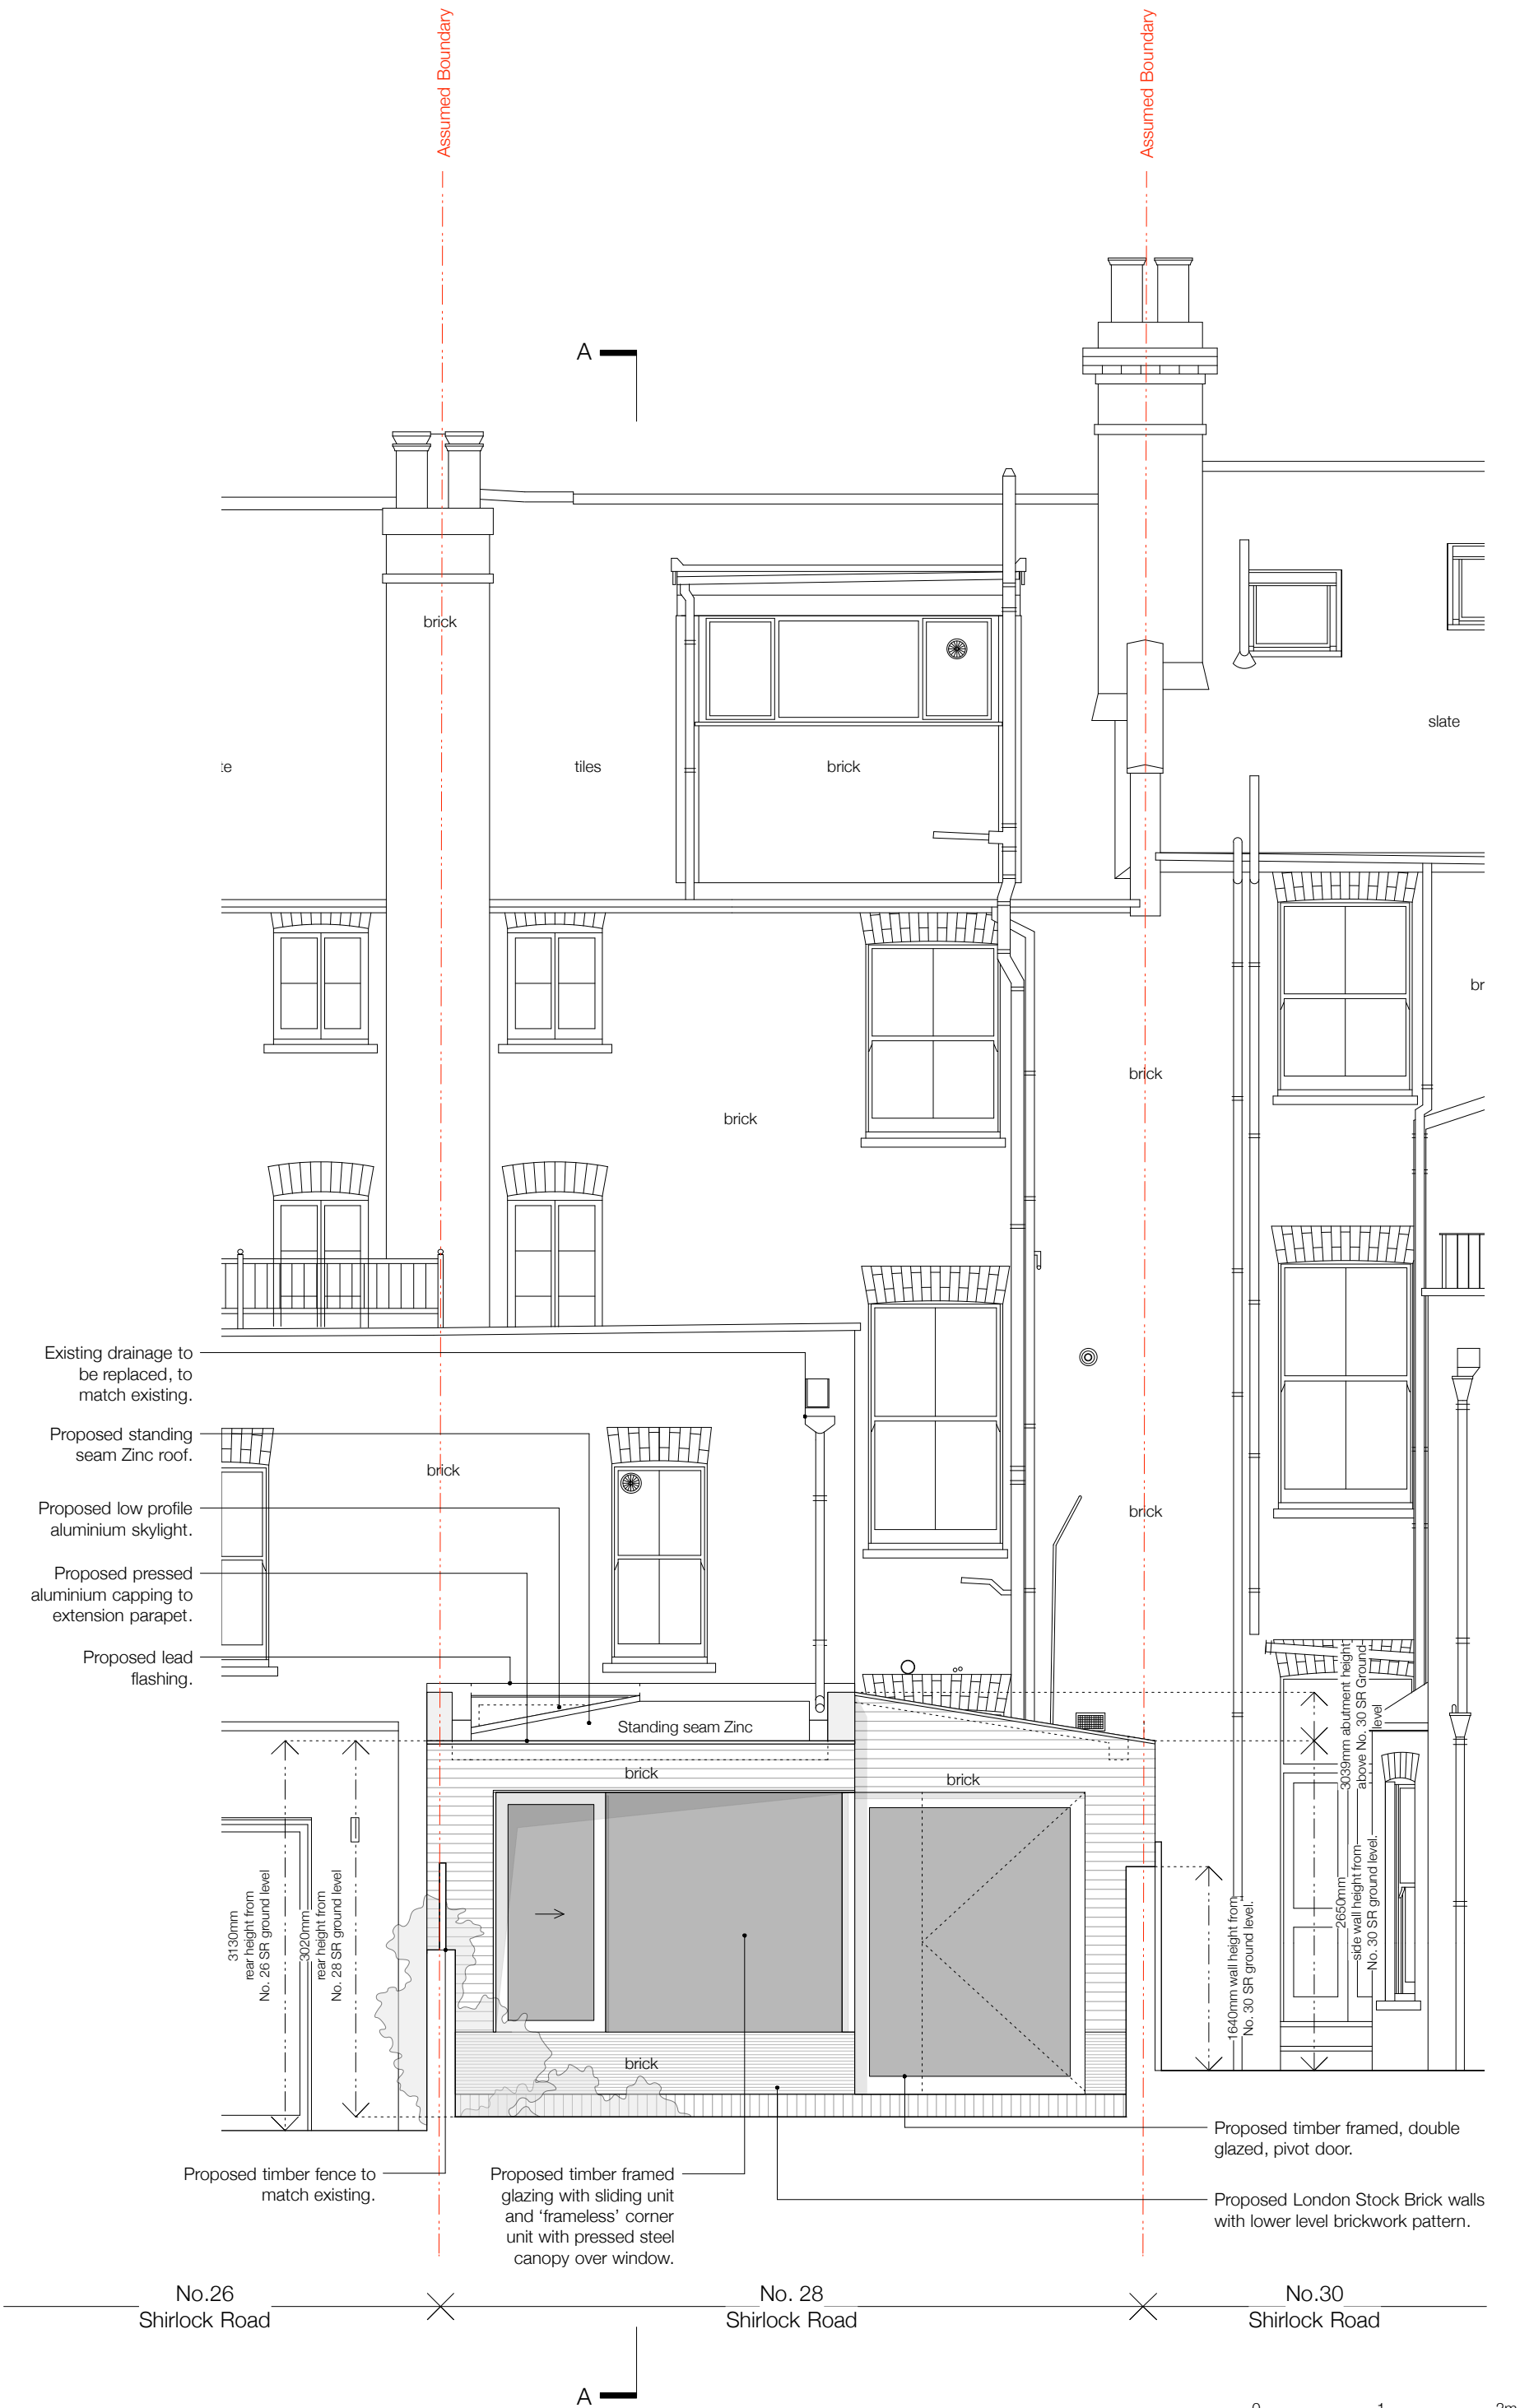

STUDIO MCLEOD

The Studio
320 Kilburn Lane
London W9 3EF

+44 (0)20 8968 5232
info@studiomcleod.com

notes	
revisions: * - 26/03/18 - Initial Issue A- 21/05/18 - Roofing Material	
to be read in conjunction with all other information issued by other consultants, drawing not to be scaled - contractors must verify all dimensions on site before commencing work, any discrepancies to be reported to the designer, drawing to be read in conjunction with all other relevant drawings, all dimensions in mm unless otherwise stated	
Studio McLeod Architecture Limited: The Studio, 320 Kilburn Lane, London, W9 3EF. Registered in England. Company Number 08474700	
28 SHIRLOCK ROAD, LONDON, NW3 2HS	
PROPOSED REAR ELEVATION	
drawing no. 164/PL/205	rev. A
scale 1:50@A3	
date 21 MAY 2018	
status PLANNING	

PROPOSED REAR ELEVATION