



PAVED AREA

GROUND LEVEL  
+0.0m

ROOF LEVEL  
+5.4m

ROOF LEVEL  
+4.4m

UNDERGROUND STATION  
ENTRANCE BUILDING

PAVED  
FOOTPATH

EXISTING BOLLARDS

PAVED  
FOOTPATH

EXISTING SITE PLAN  
(1:100)

5000 0 5000 10000  
ORIGINAL SCALE AT A3 - 1:100 ALL DIMENSIONS IN MILLIMETRES

ALL DIMENSIONS ARE IN mm UNLESS NOTED OTHERWISE

N.G.R. E: 530233 N: 182948

CONCESSION REQUIRED NO

NOTES:

|     |                     |    |    |          |
|-----|---------------------|----|----|----------|
| REV | Issued for Approval | BB | CT | 06.02.18 |
|     | MODIFICATION        | BY | CH | DATE     |



NET COVERAGE SOLUTIONS  
CRAVEN COURT  
STANHOPE ROAD  
CAMBERLEY  
SURREY GU15 3BS

TEL: +44(0)1276 854440  
FAX: +44(0)1276 854450



CTIL - LONDON

Cell Name Opt.

TFL KINGS CROSS -

Cell ID No

|      |     |    |
|------|-----|----|
| CTIL | TEF | VF |
|------|-----|----|

|        |        |     |
|--------|--------|-----|
| 242424 | 099844 | N/A |
|--------|--------|-----|

Site Address / Contact Details

KINGS CROSS STATION  
EUSTON ROAD  
LONDON  
N1C 4AG

Drawing Title: EXISTING SITE PLAN

Purpose of issue: PLANNING Dwg Rev:

Drawing Number: 200 A

Surveyed By: CT Original Sheet Size: A3 Pack Issue:


Drawn: BB Date: 06.02.18 Checked: CT Date: 06.02.18 C





## PROPOSED SITE PLAN

(1:100)

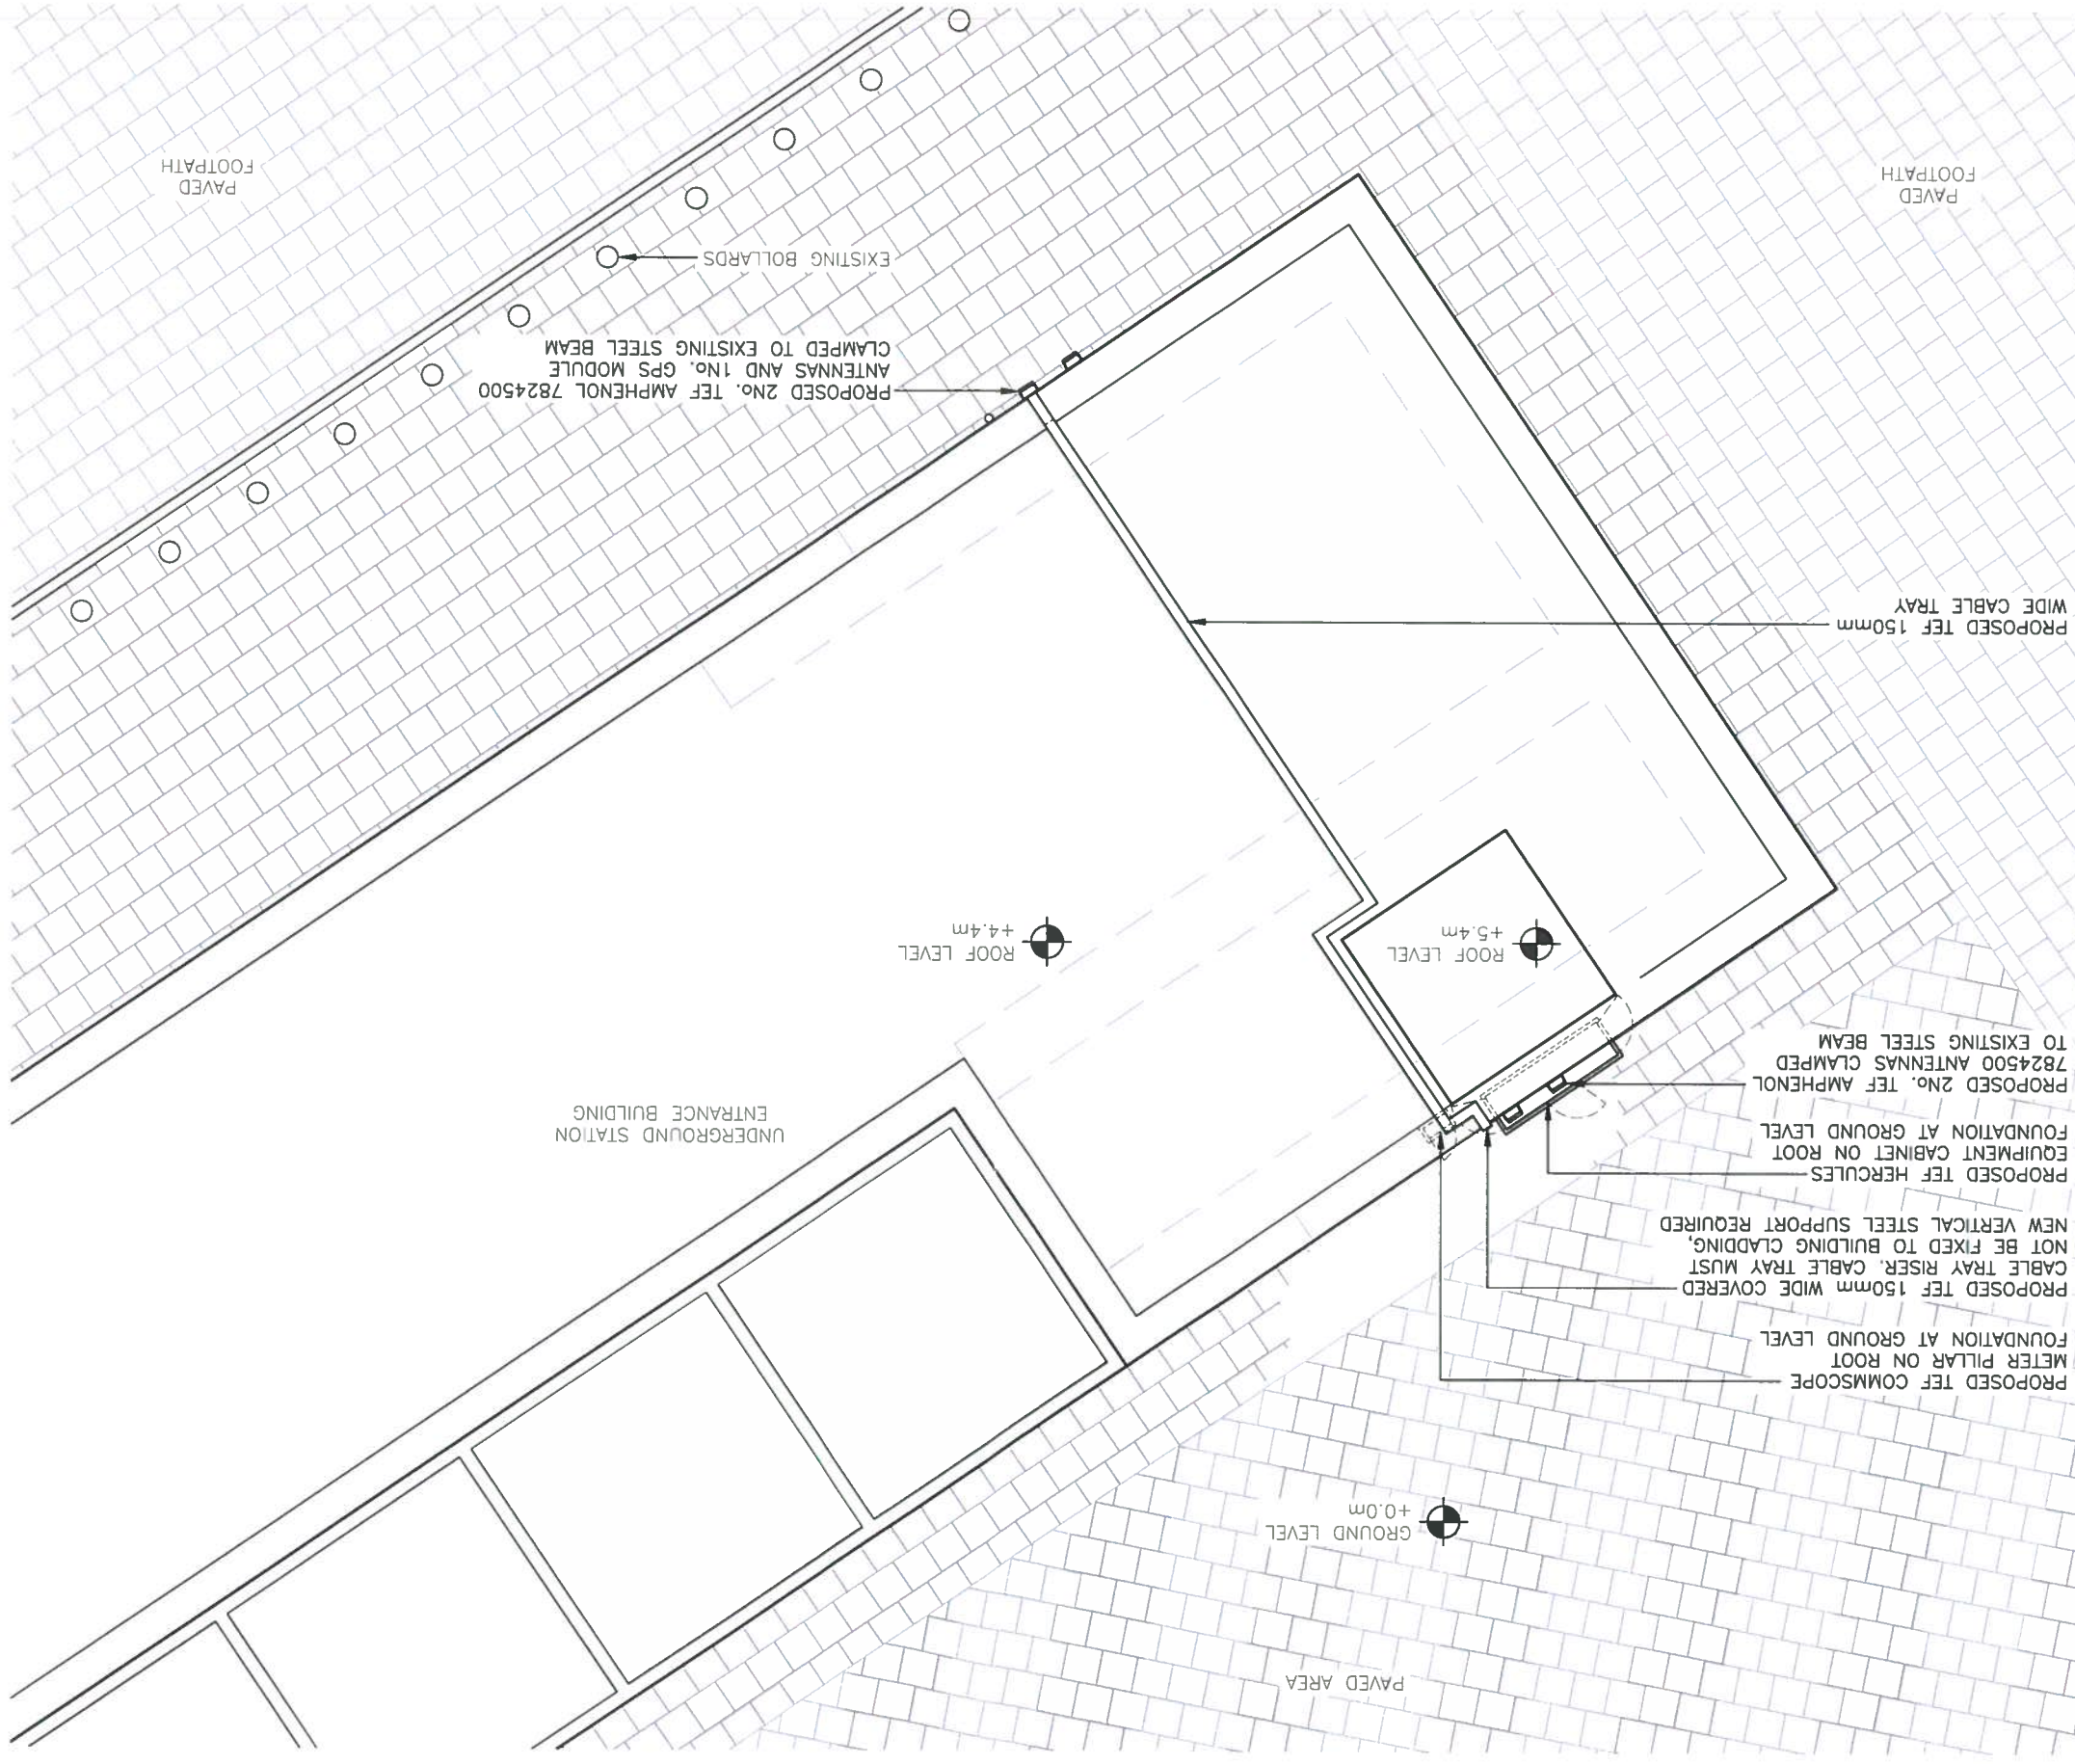

|                                                 |  |                            |  |                     |  |    |  |
|-------------------------------------------------|--|----------------------------|--|---------------------|--|----|--|
| ALL DIMENSIONS ARE IN mm UNLESS NOTED OTHERWISE |  | N.G.R. E: 530233 N: 182948 |  | CONCESSION REQUIRED |  | NO |  |
| NOTES:                                          |  |                            |  |                     |  |    |  |
| REV                                             |  |                            |  |                     |  |    |  |
| B Meter Prior Added                             |  |                            |  |                     |  |    |  |
| A Issued for Approval                           |  |                            |  |                     |  |    |  |
| MODIFICATION                                    |  |                            |  |                     |  |    |  |
| BY CH DATE                                      |  |                            |  |                     |  |    |  |
| BB CT 07.03.18                                  |  |                            |  |                     |  |    |  |
| BB CT 06.02.18                                  |  |                            |  |                     |  |    |  |
| NET COVERAGE SOLUTIONS                          |  |                            |  |                     |  |    |  |
| STAVEN COURT                                    |  |                            |  |                     |  |    |  |
| CAMBERLEY                                       |  |                            |  |                     |  |    |  |
| SURREY GU15 3BS                                 |  |                            |  |                     |  |    |  |
| TEL: +44(0)1276 854440                          |  |                            |  |                     |  |    |  |
| FAX: +44(0)1276 854450                          |  |                            |  |                     |  |    |  |
| CTIL - LONDON                                   |  |                            |  |                     |  |    |  |
| Cell Name                                       |  |                            |  |                     |  |    |  |
| TFL KINGS CROSS                                 |  |                            |  |                     |  |    |  |
| Opt                                             |  |                            |  |                     |  |    |  |
| Cell ID No                                      |  |                            |  |                     |  |    |  |
| CTIL                                            |  |                            |  |                     |  |    |  |
| 242424                                          |  |                            |  |                     |  |    |  |
| 099844                                          |  |                            |  |                     |  |    |  |
| N/A                                             |  |                            |  |                     |  |    |  |
| Site Address / Contact Details                  |  |                            |  |                     |  |    |  |
| KINGS CROSS STATION                             |  |                            |  |                     |  |    |  |
| EUSTON ROAD                                     |  |                            |  |                     |  |    |  |
| LONDON                                          |  |                            |  |                     |  |    |  |
| N1C 4AG                                         |  |                            |  |                     |  |    |  |
| Drawing Title:                                  |  |                            |  |                     |  |    |  |
| PROPOSED SITE PLAN                              |  |                            |  |                     |  |    |  |
| Purpose of Issue:                               |  |                            |  |                     |  |    |  |
| Dwg                                             |  |                            |  |                     |  |    |  |
| Rev:                                            |  |                            |  |                     |  |    |  |
| 201                                             |  |                            |  |                     |  |    |  |
| Drawing Number:                                 |  |                            |  |                     |  |    |  |
| Surveys By:                                     |  |                            |  |                     |  |    |  |
| CT                                              |  |                            |  |                     |  |    |  |
| Date:                                           |  |                            |  |                     |  |    |  |
| 06.02.18                                        |  |                            |  |                     |  |    |  |
| Checked:                                        |  |                            |  |                     |  |    |  |
| CT                                              |  |                            |  |                     |  |    |  |
| Date:                                           |  |                            |  |                     |  |    |  |
| 06.02.18                                        |  |                            |  |                     |  |    |  |
| Drawn:                                          |  |                            |  |                     |  |    |  |
| BB                                              |  |                            |  |                     |  |    |  |
| Pack Issue:                                     |  |                            |  |                     |  |    |  |
| C                                               |  |                            |  |                     |  |    |  |