


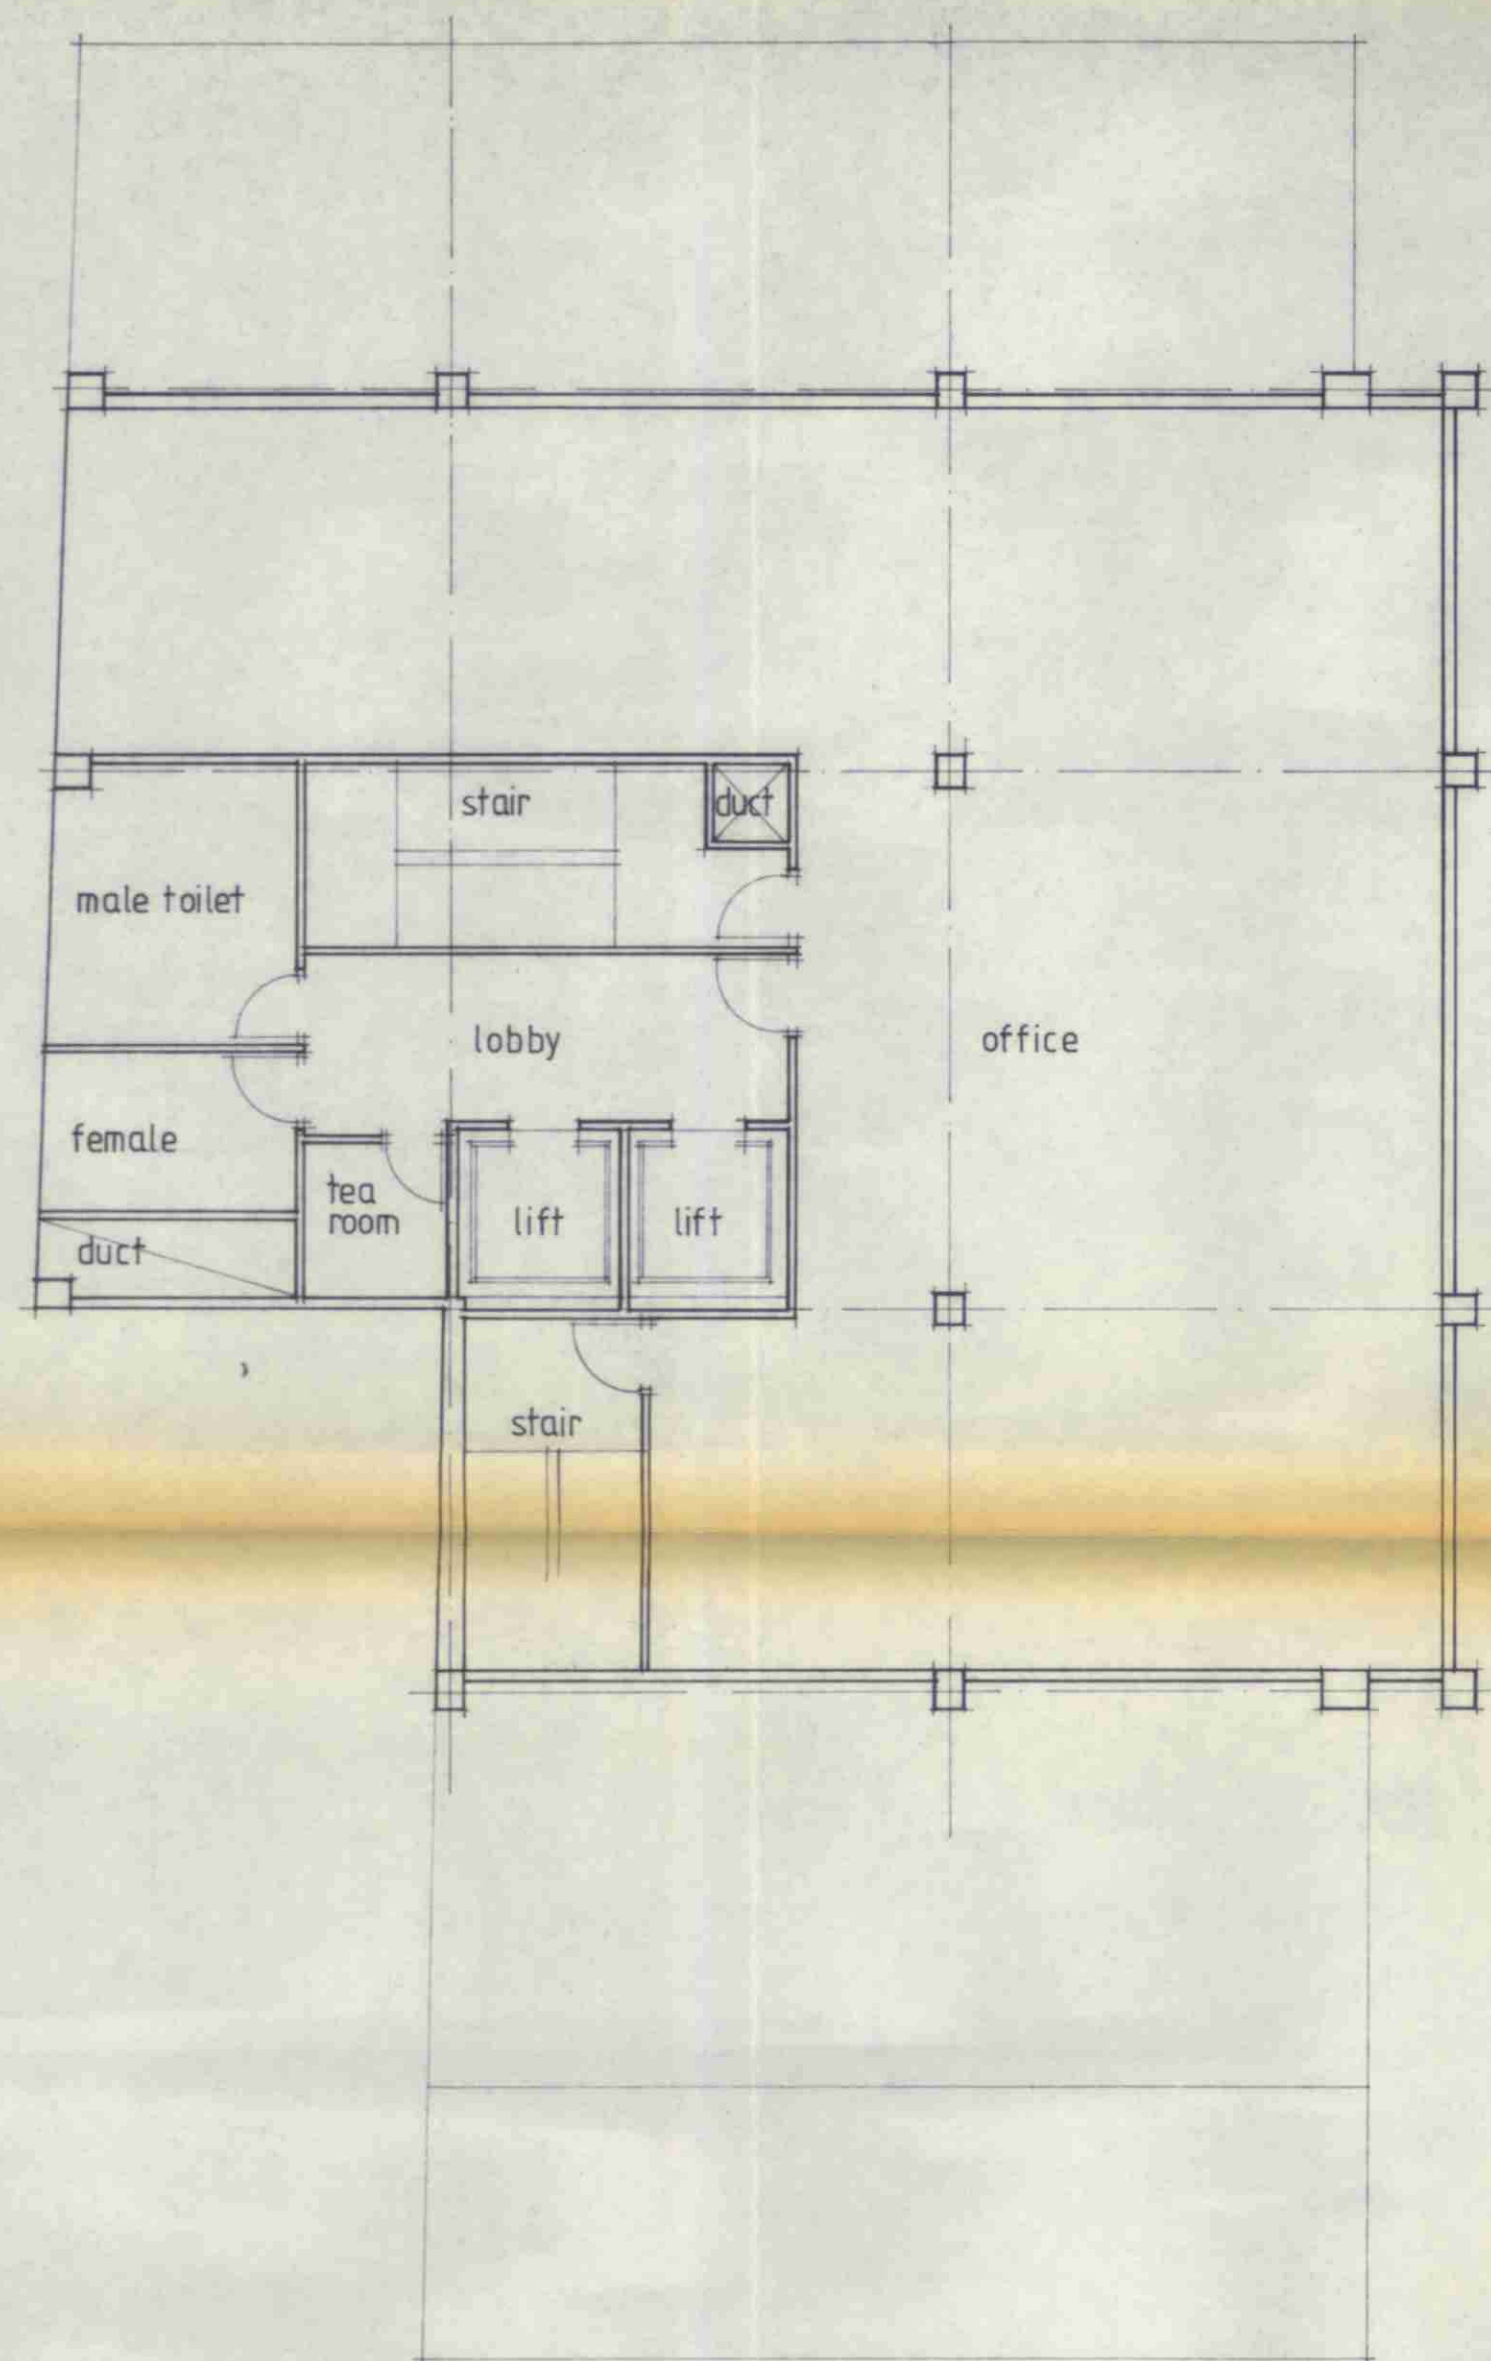

7th floor upwards

Gross area 271sq m = 2917 sq ft
 Lettable area 188.5sqm = 2029 sq ft



DJ Curtis and Associates Ltd


Architects and Development Consultants (0532) 443457
 York Place Studios, 8 Britannia Street, Leeds, LS1 2DZ

04 Drawn
 Scale 1:100
 Date FEB. 90

CTP/ 900032/
 M12/9/A

Proposed office development on
 Euston road, London.

RECEIVED
9 JUL 1990
LONDON BOROUGH OF CAMDEN
PLANNING AND TRANSPORT
DEPARTMENT

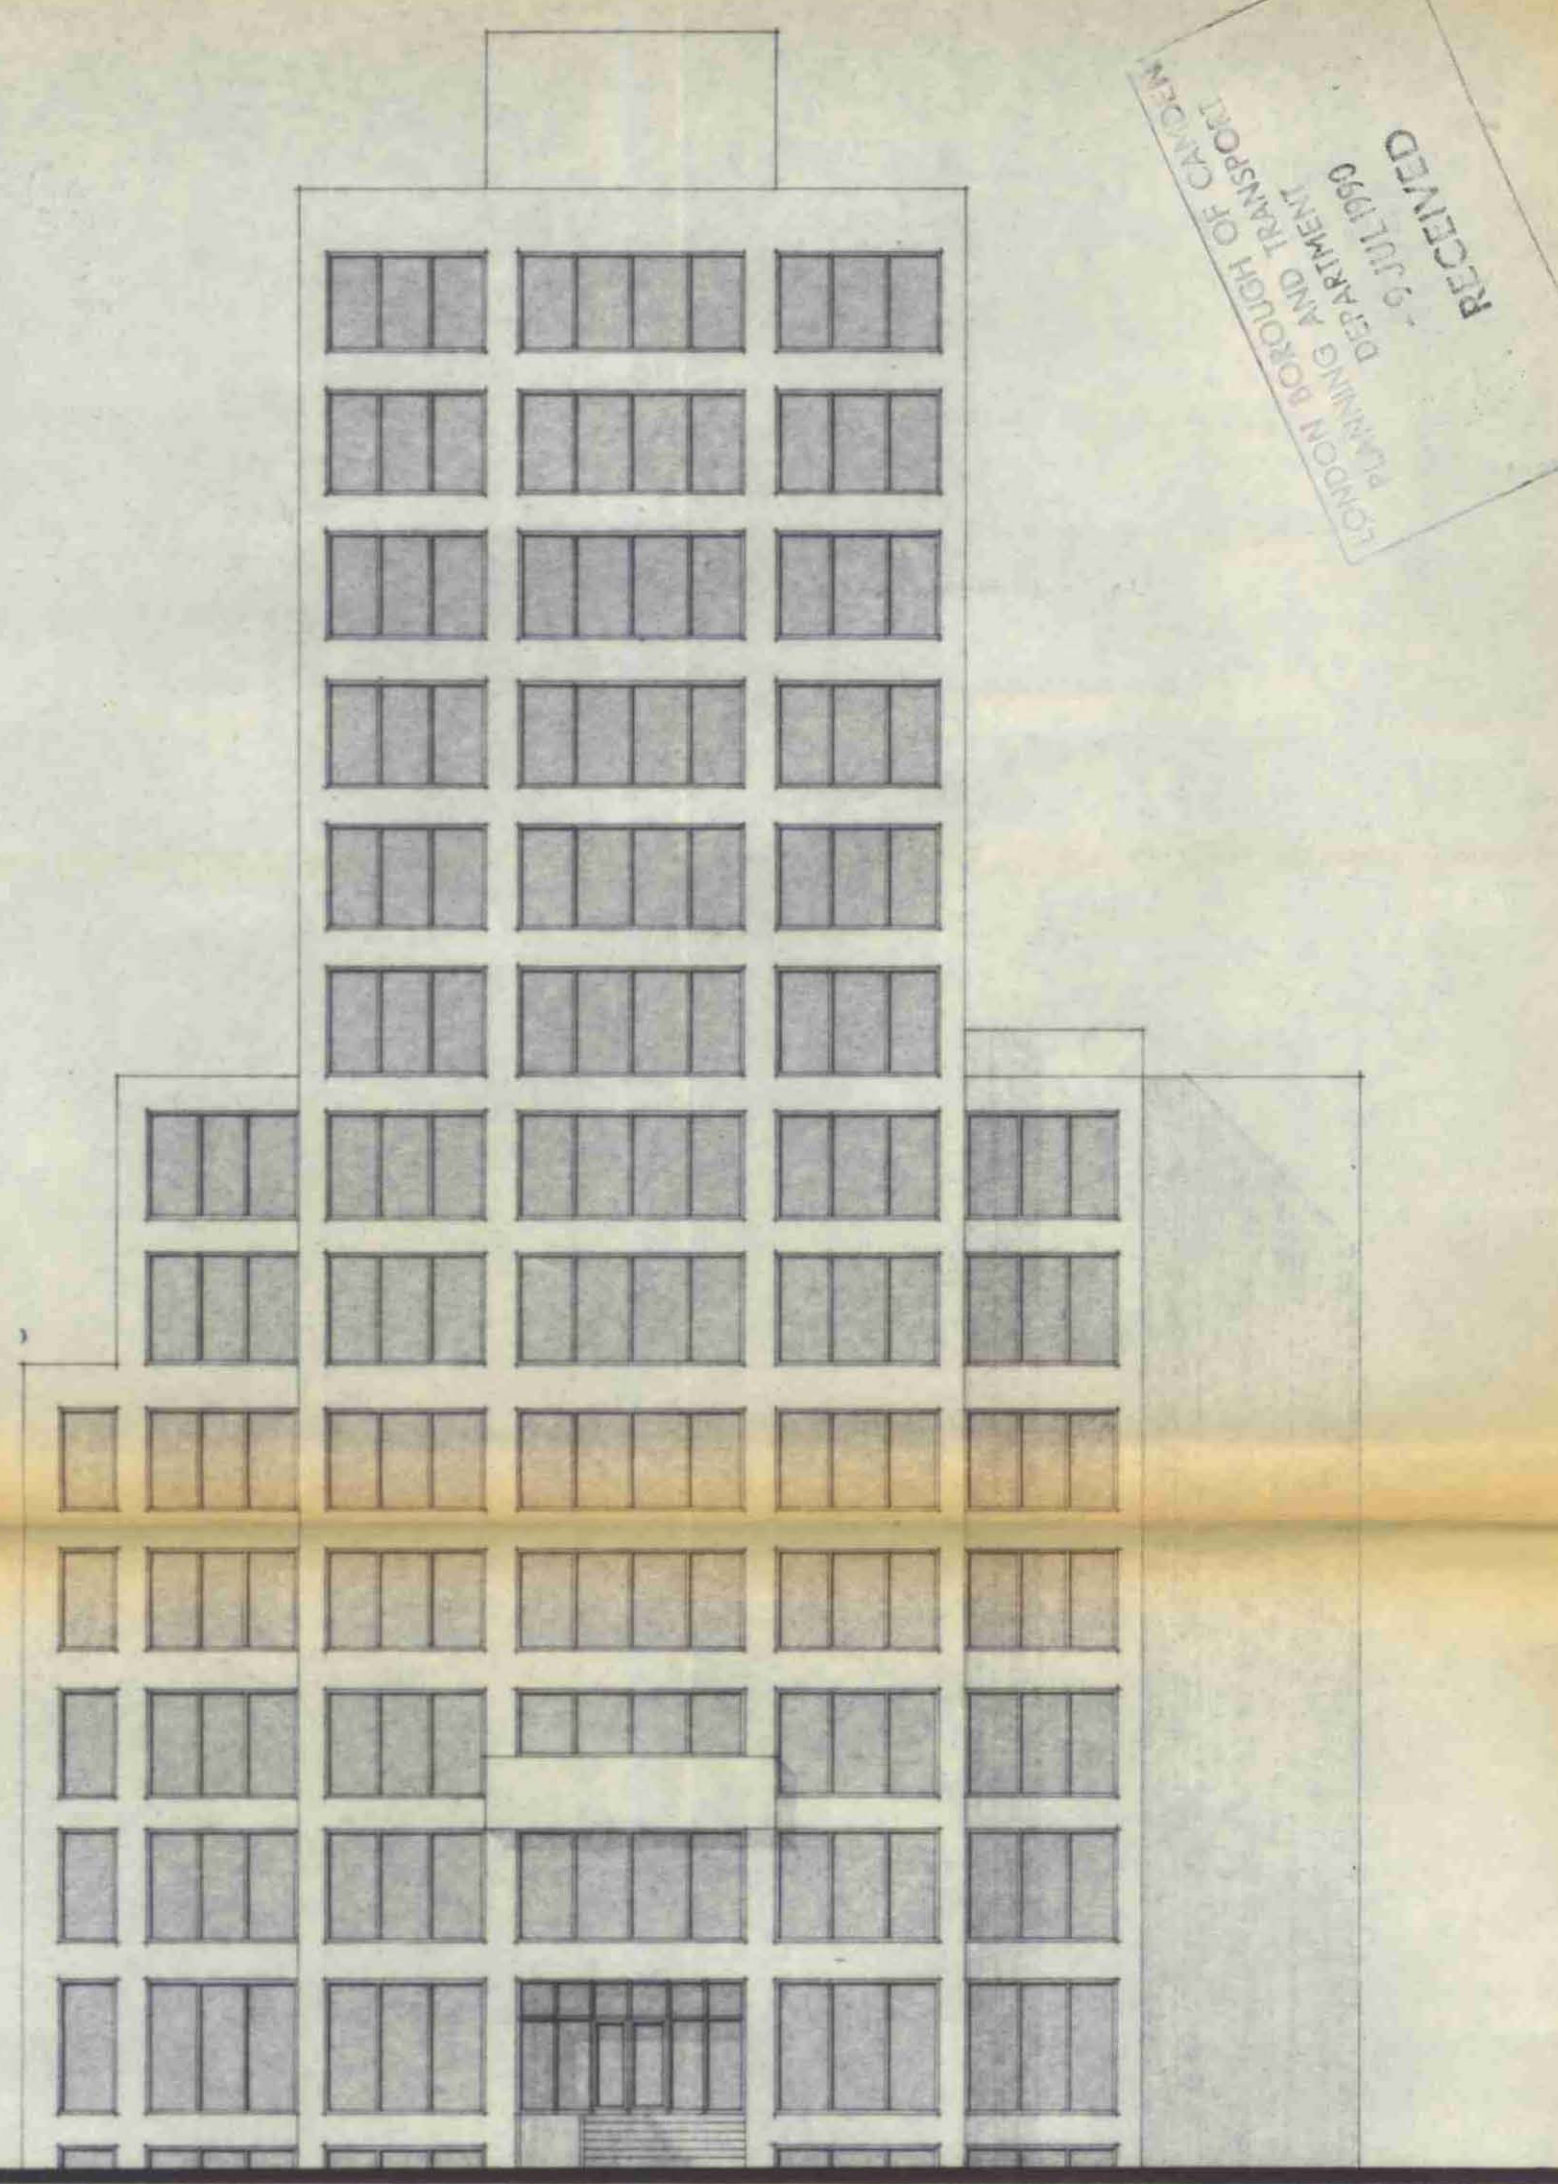

ELEVATION TO NORTH GOWER STREET



ELEVATION TO EUSTON ROAD

LONDON BOROUGH OF CAMDEN
TOWN AND COUNTRY PLANNING ACTS
11 JUN 1991
PLANS NOT APPROVED
ON BEHALF OF THE COUNCIL

DJ Curtis and Associates Ltd

Architects and Development Consultants (0532) 443457
York Place Studios, 8 Britannia Street, Leeds. LS1 2DZ

RECEIVED
9 JUL 1990
LONDON BOROUGH OF CAMDEN
PLANNING AND TRANSPORT
DEPARTMENT
CTP/ 9000321
M12/9/A

05

Drawn
Scale 1:200
Date MAY '90

Proposed office development on
Euston Road, London



Perspective of corner of North Gower Street on
Euston road.

CTP/9000321

TP9000321
DJCurtis and Associates Ltd


Architects and Development Consultants (0532) 443457
York Place Studios, 8 Britannia Street, Leeds, LS1 2DZ




Drawn
Scale
Date JUNE '90.

Proposed office development on
Euston road, London

LONDON BOROUGH OF CAMDEN
PLANNING AND TRANSPORT
DEPARTMENT
-9 JUL 1990
RECEIVED

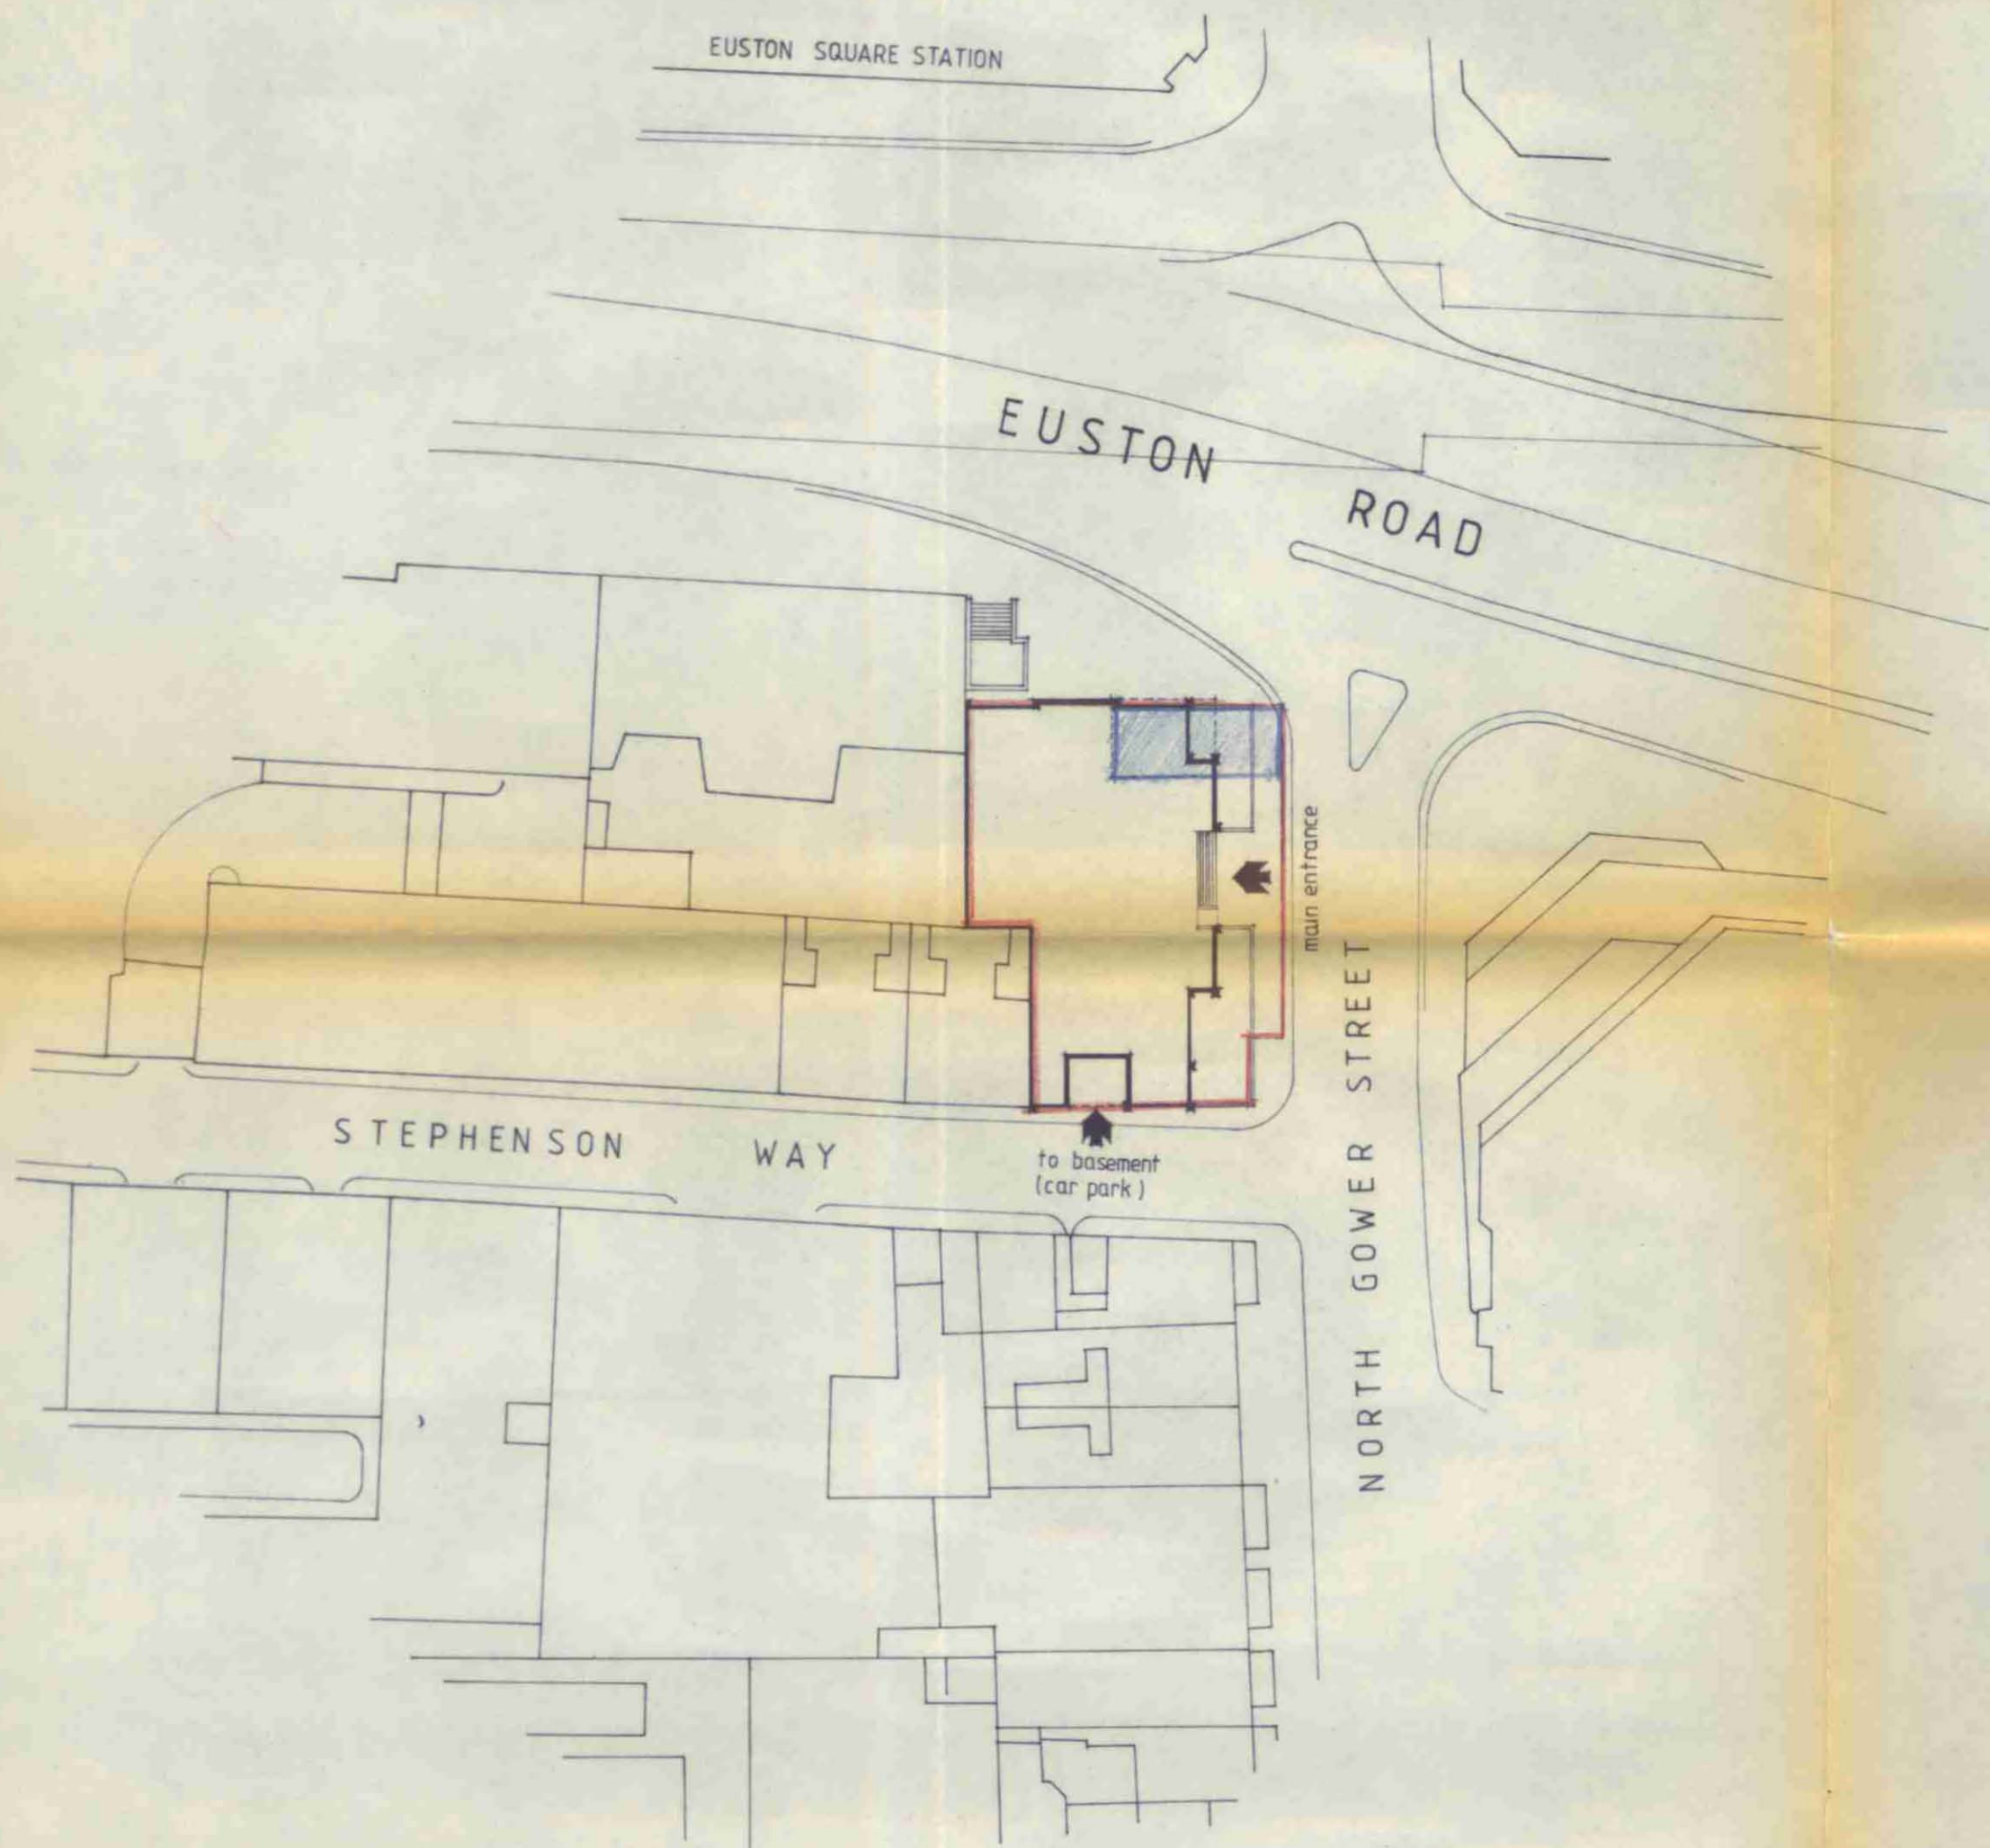

SITE PLAN, scale - 1:500

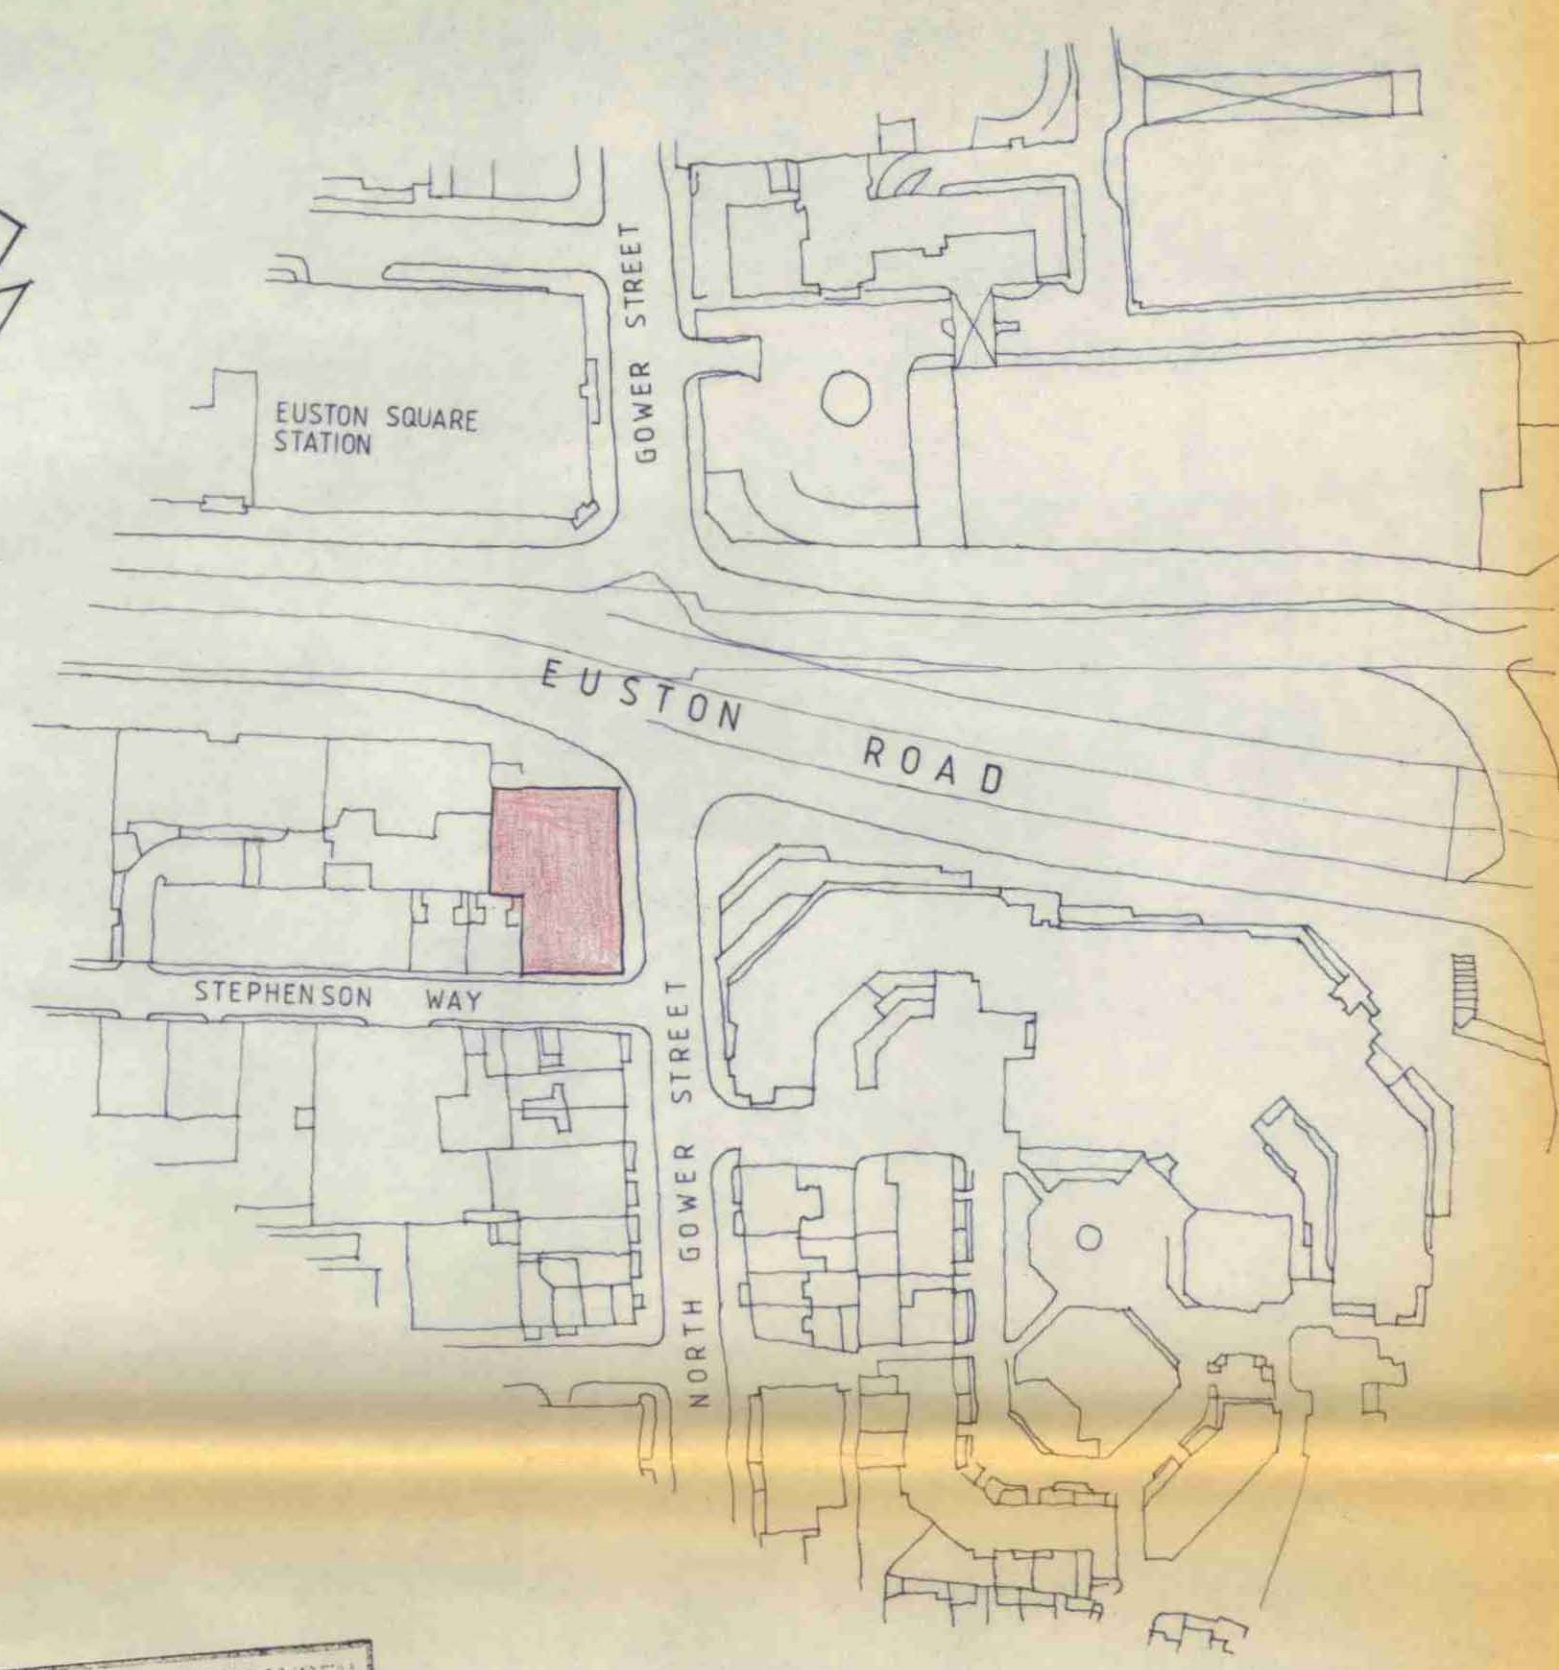

LOCATION PLAN, scale - 1:1250

LONDON BOROUGH OF CAMDEN
TOWN AND COUNTRY PLANNING ACTS
11 JUN 1991
PLANS NOT APPROVED
ON BEHALF OF THE COUNCIL

CTP/ 900032/
m 12/9/A


RECEIVED
LONDON BOROUGH OF CAMDEN
PLANNING AND TRANSPORT
DEPARTMENT
- 9 JUL 1990

DJ Curtis and Associates Ltd

Architects and Development Consultants (0532) 443457
York Place Studios, 8 Britannia Street, Leeds. LS1 2DZ



01	Drawn
	Scale AS SHOWN
	Date MAY '90

Proposed office development on
Euston Road, London

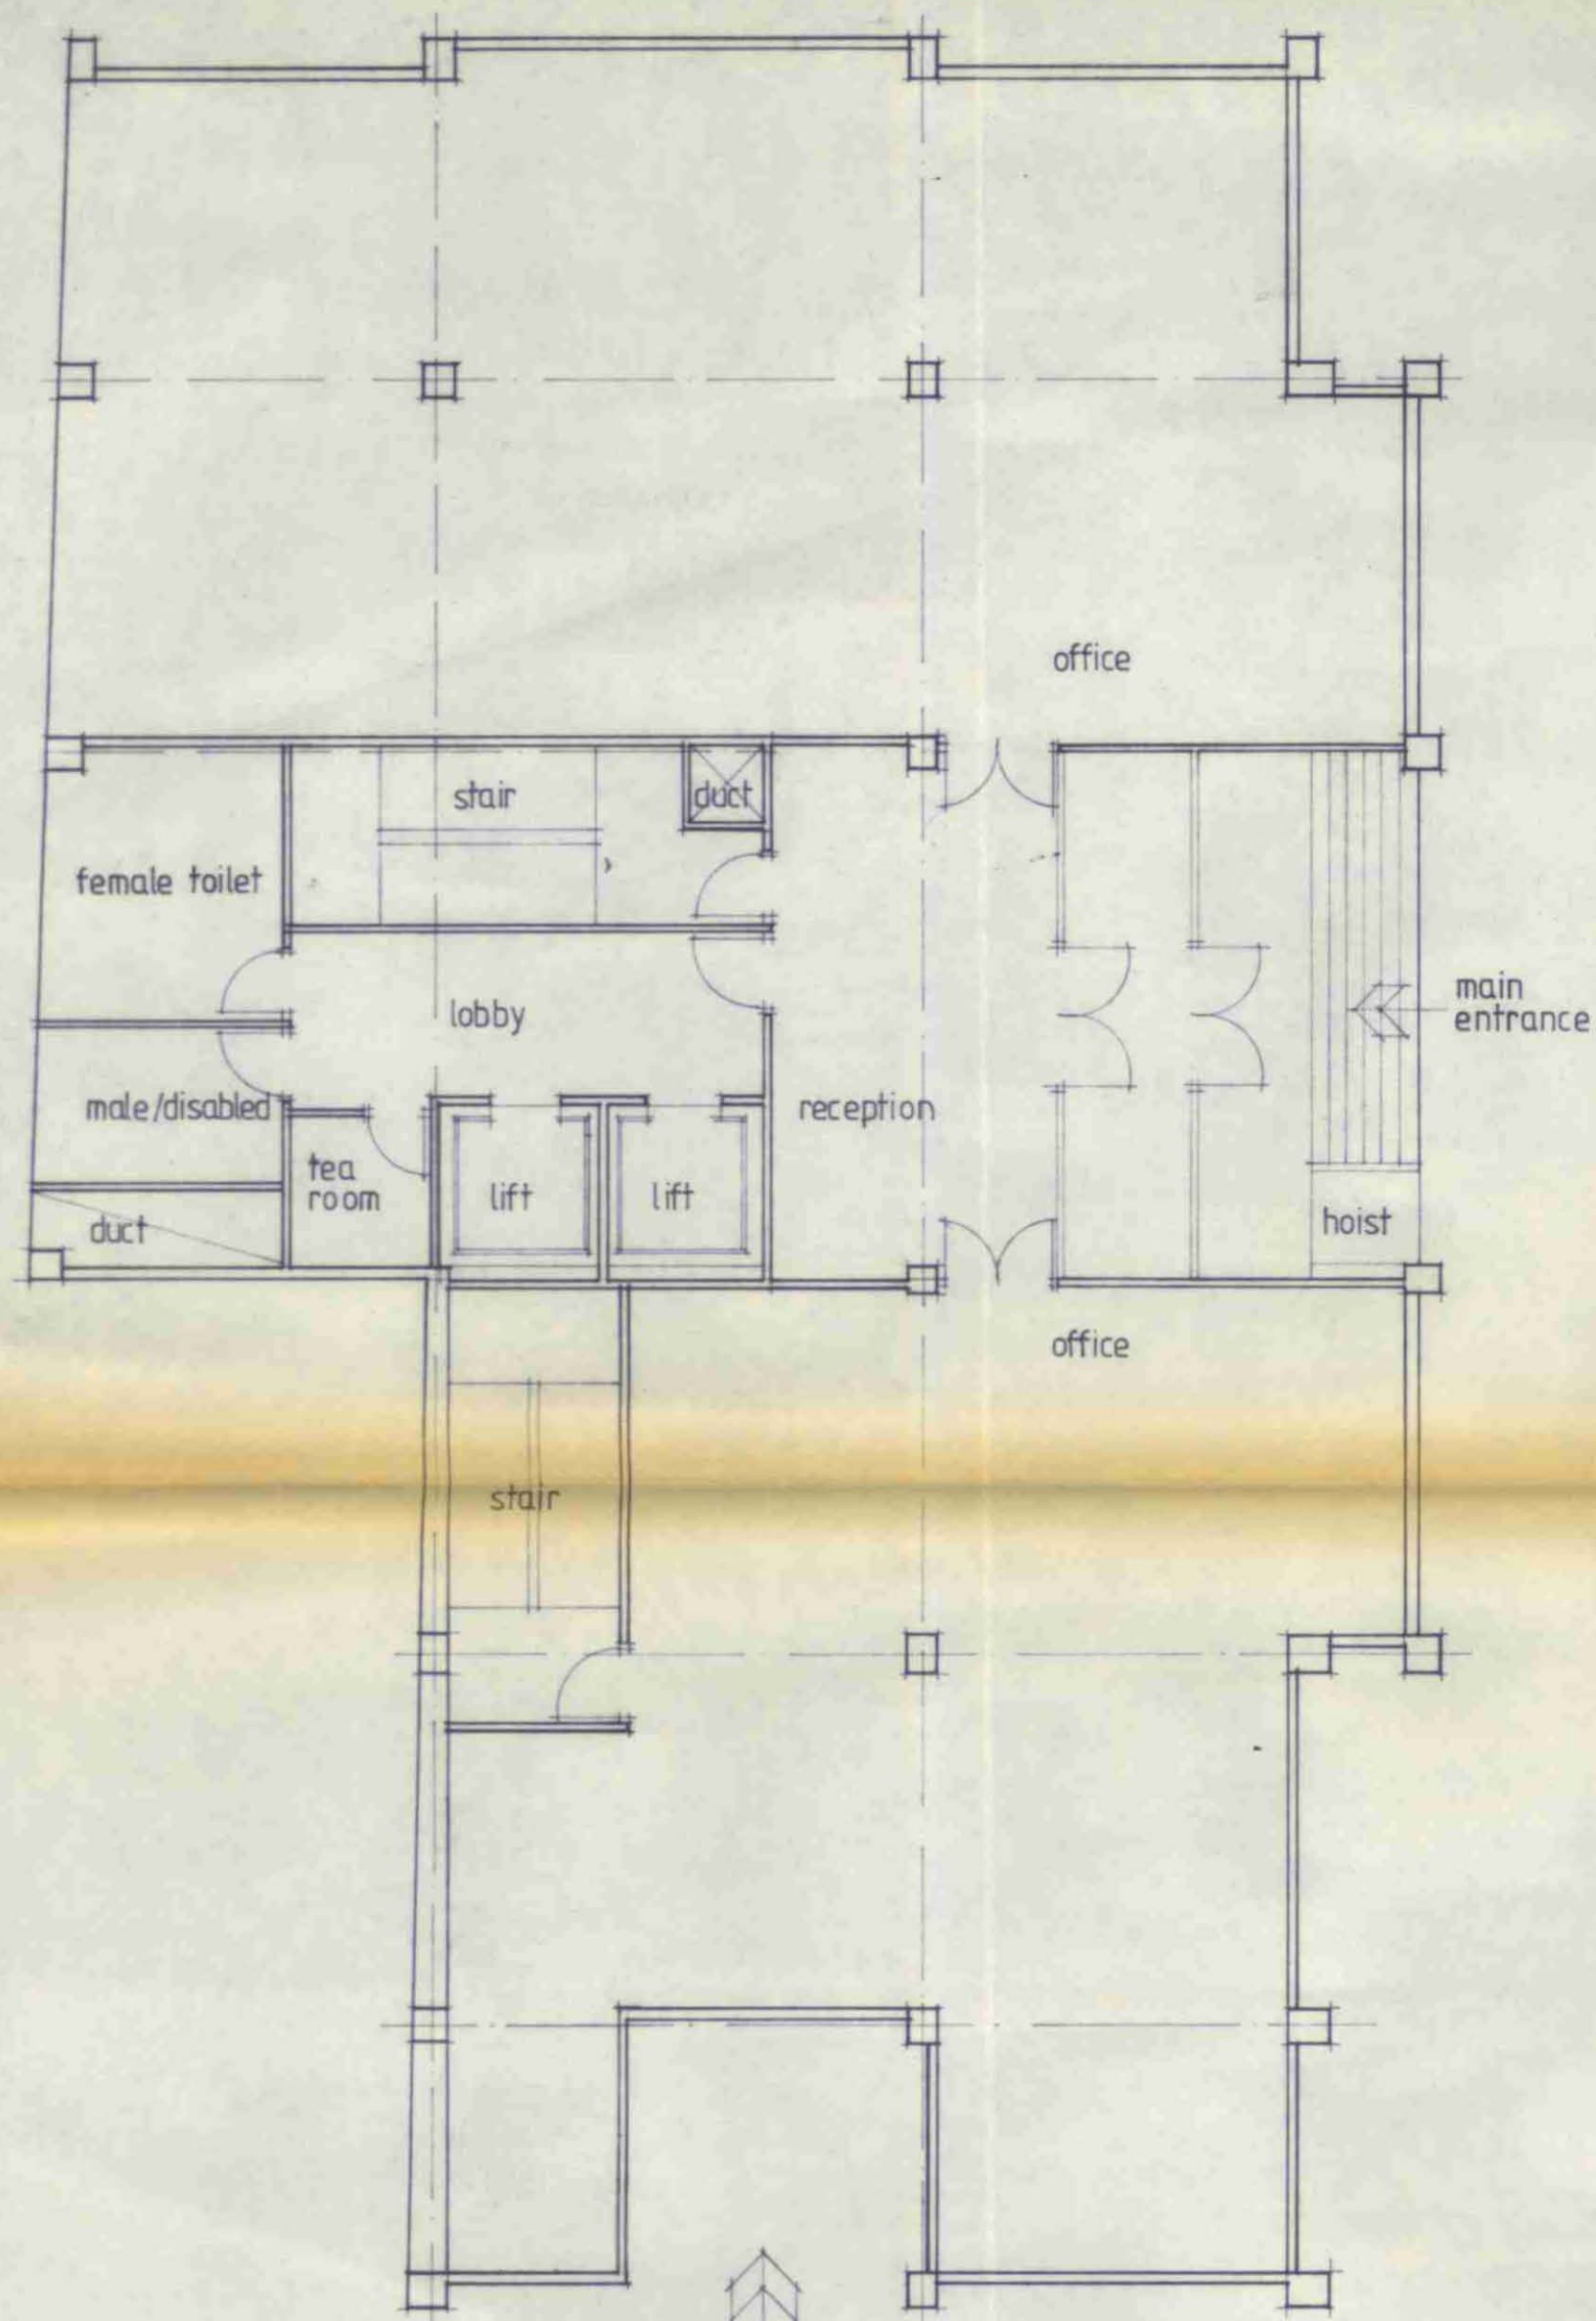

GROUND FLOOR PLAN.

Gross area 424.24 sq m = 4566.73 sq ft
 Lettable area 300.75 sq m = 3237.35 sq ft

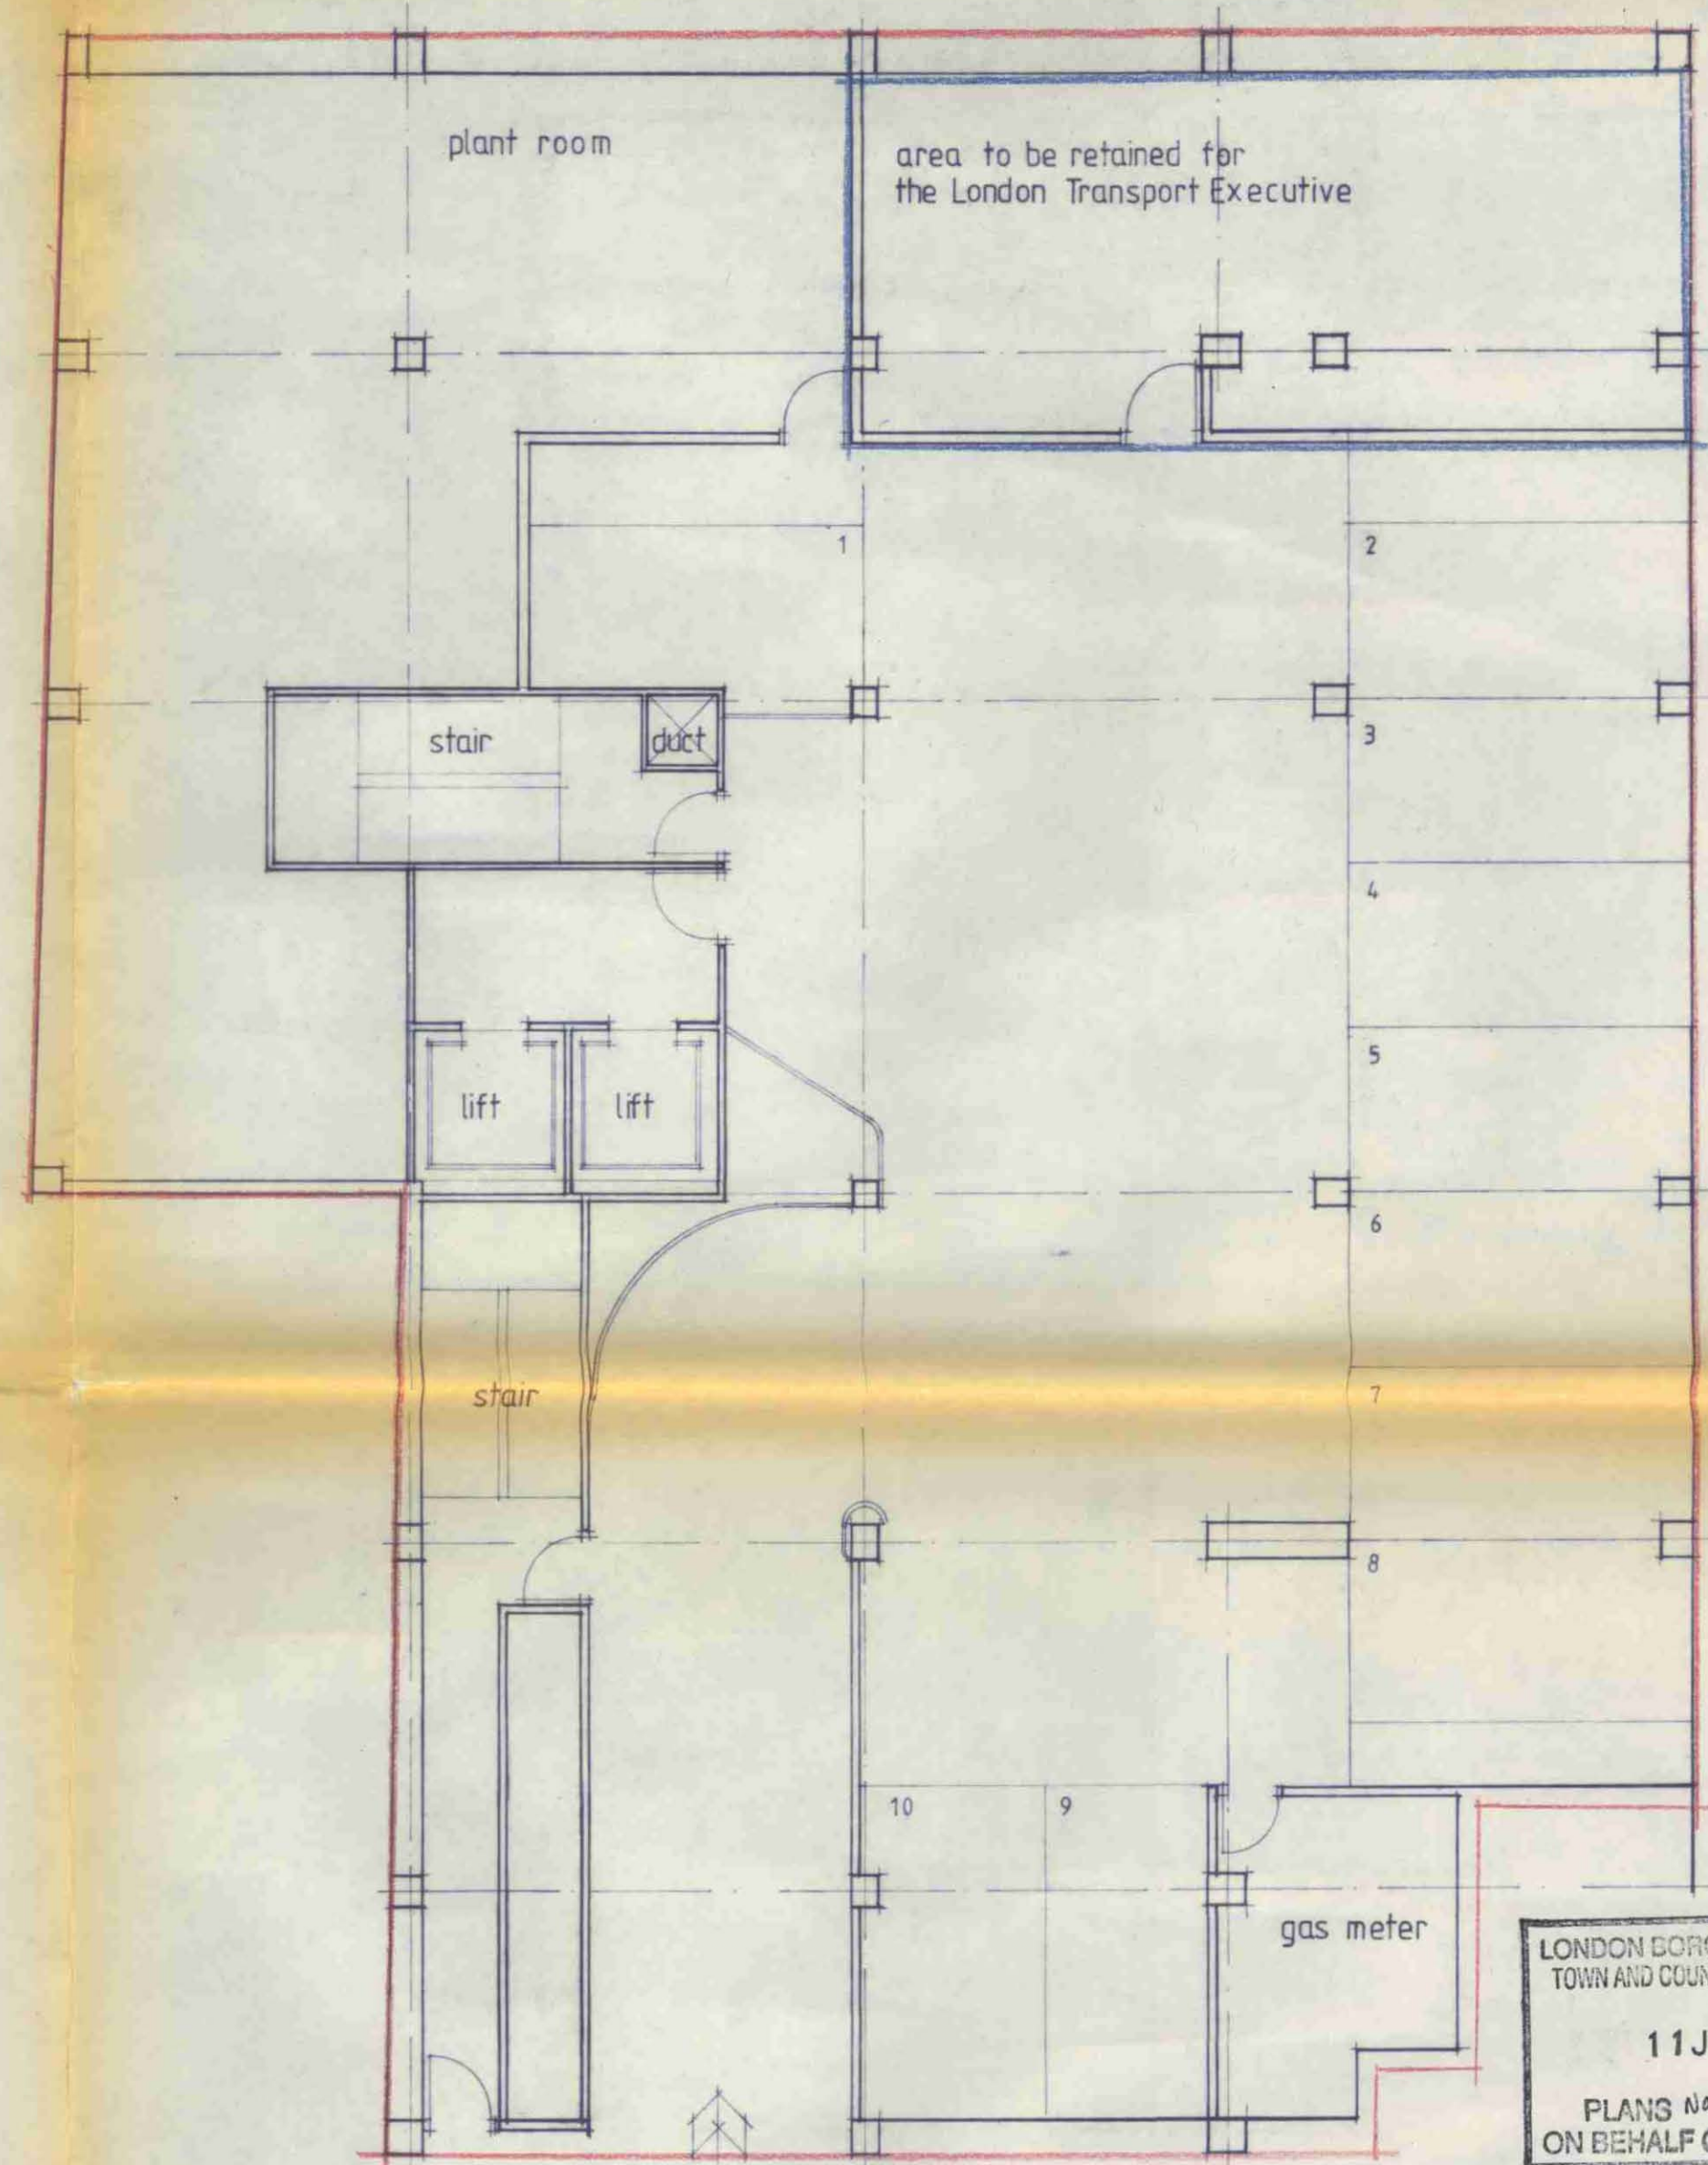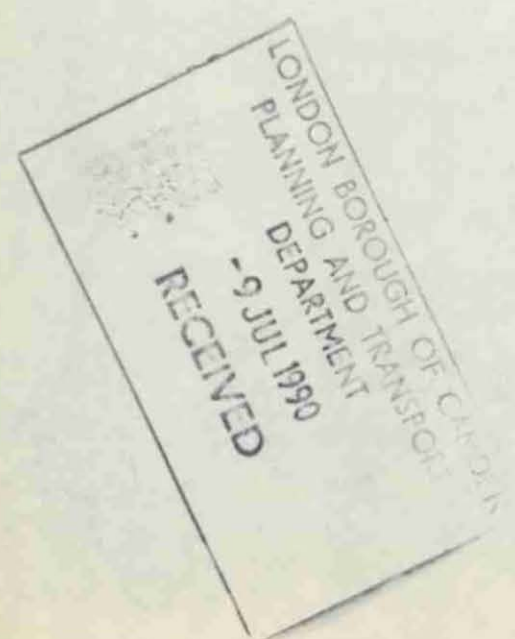

BASEMENT

LONDON BOROUGH OF CAMDEN
 TOWN AND COUNTRY PLANNING ACTS
 11 JUN 1991
 PLANS NOT APPROVED
 ON BEHALF OF THE COUNCIL


DJ Curtis and Associates Ltd

Architects and Development Consultants (0532) 443457
 York Place Studios, 8 Britannia Street, Leeds. LS1 2DZ

CTP/ 900032/
 M12/9/A

02
 Drawn
 Scale 1:100
 Date FEB '90.


Proposed office development on
 Euston road, London

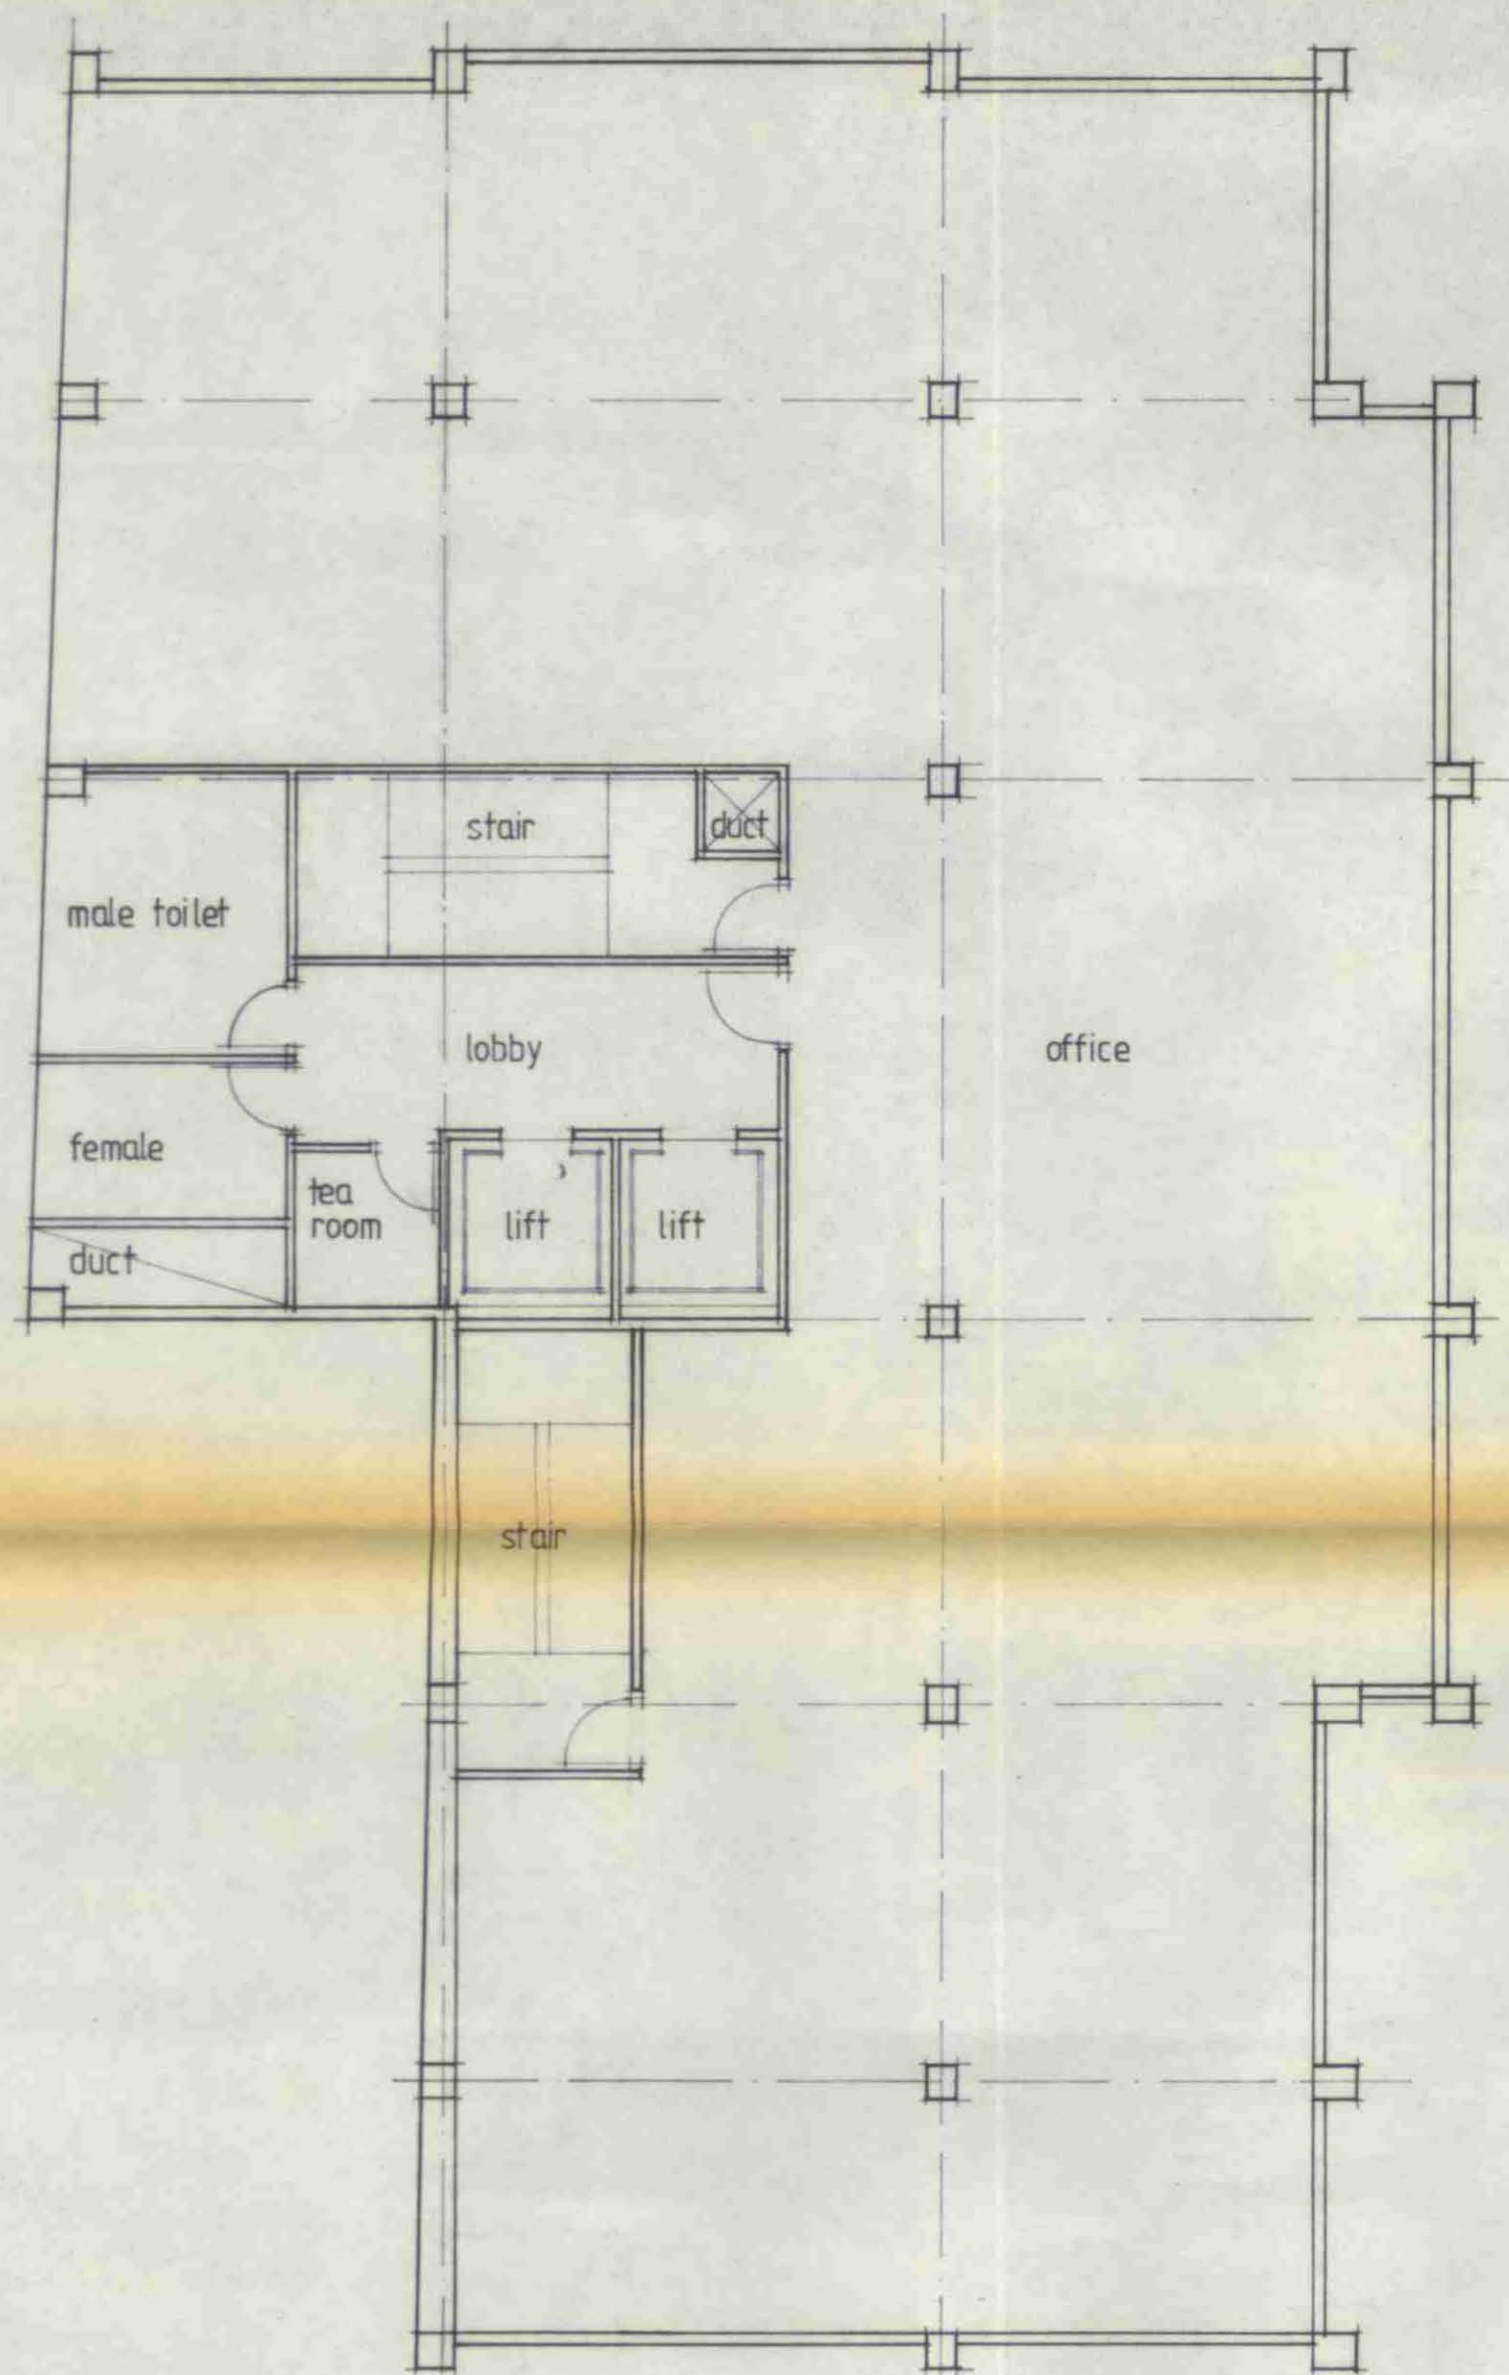

1st to 4th floor plan

Gross area 448.9 sq m = 4832 sq ft



Lettable area 363.9 sq m = 3917 sq ft

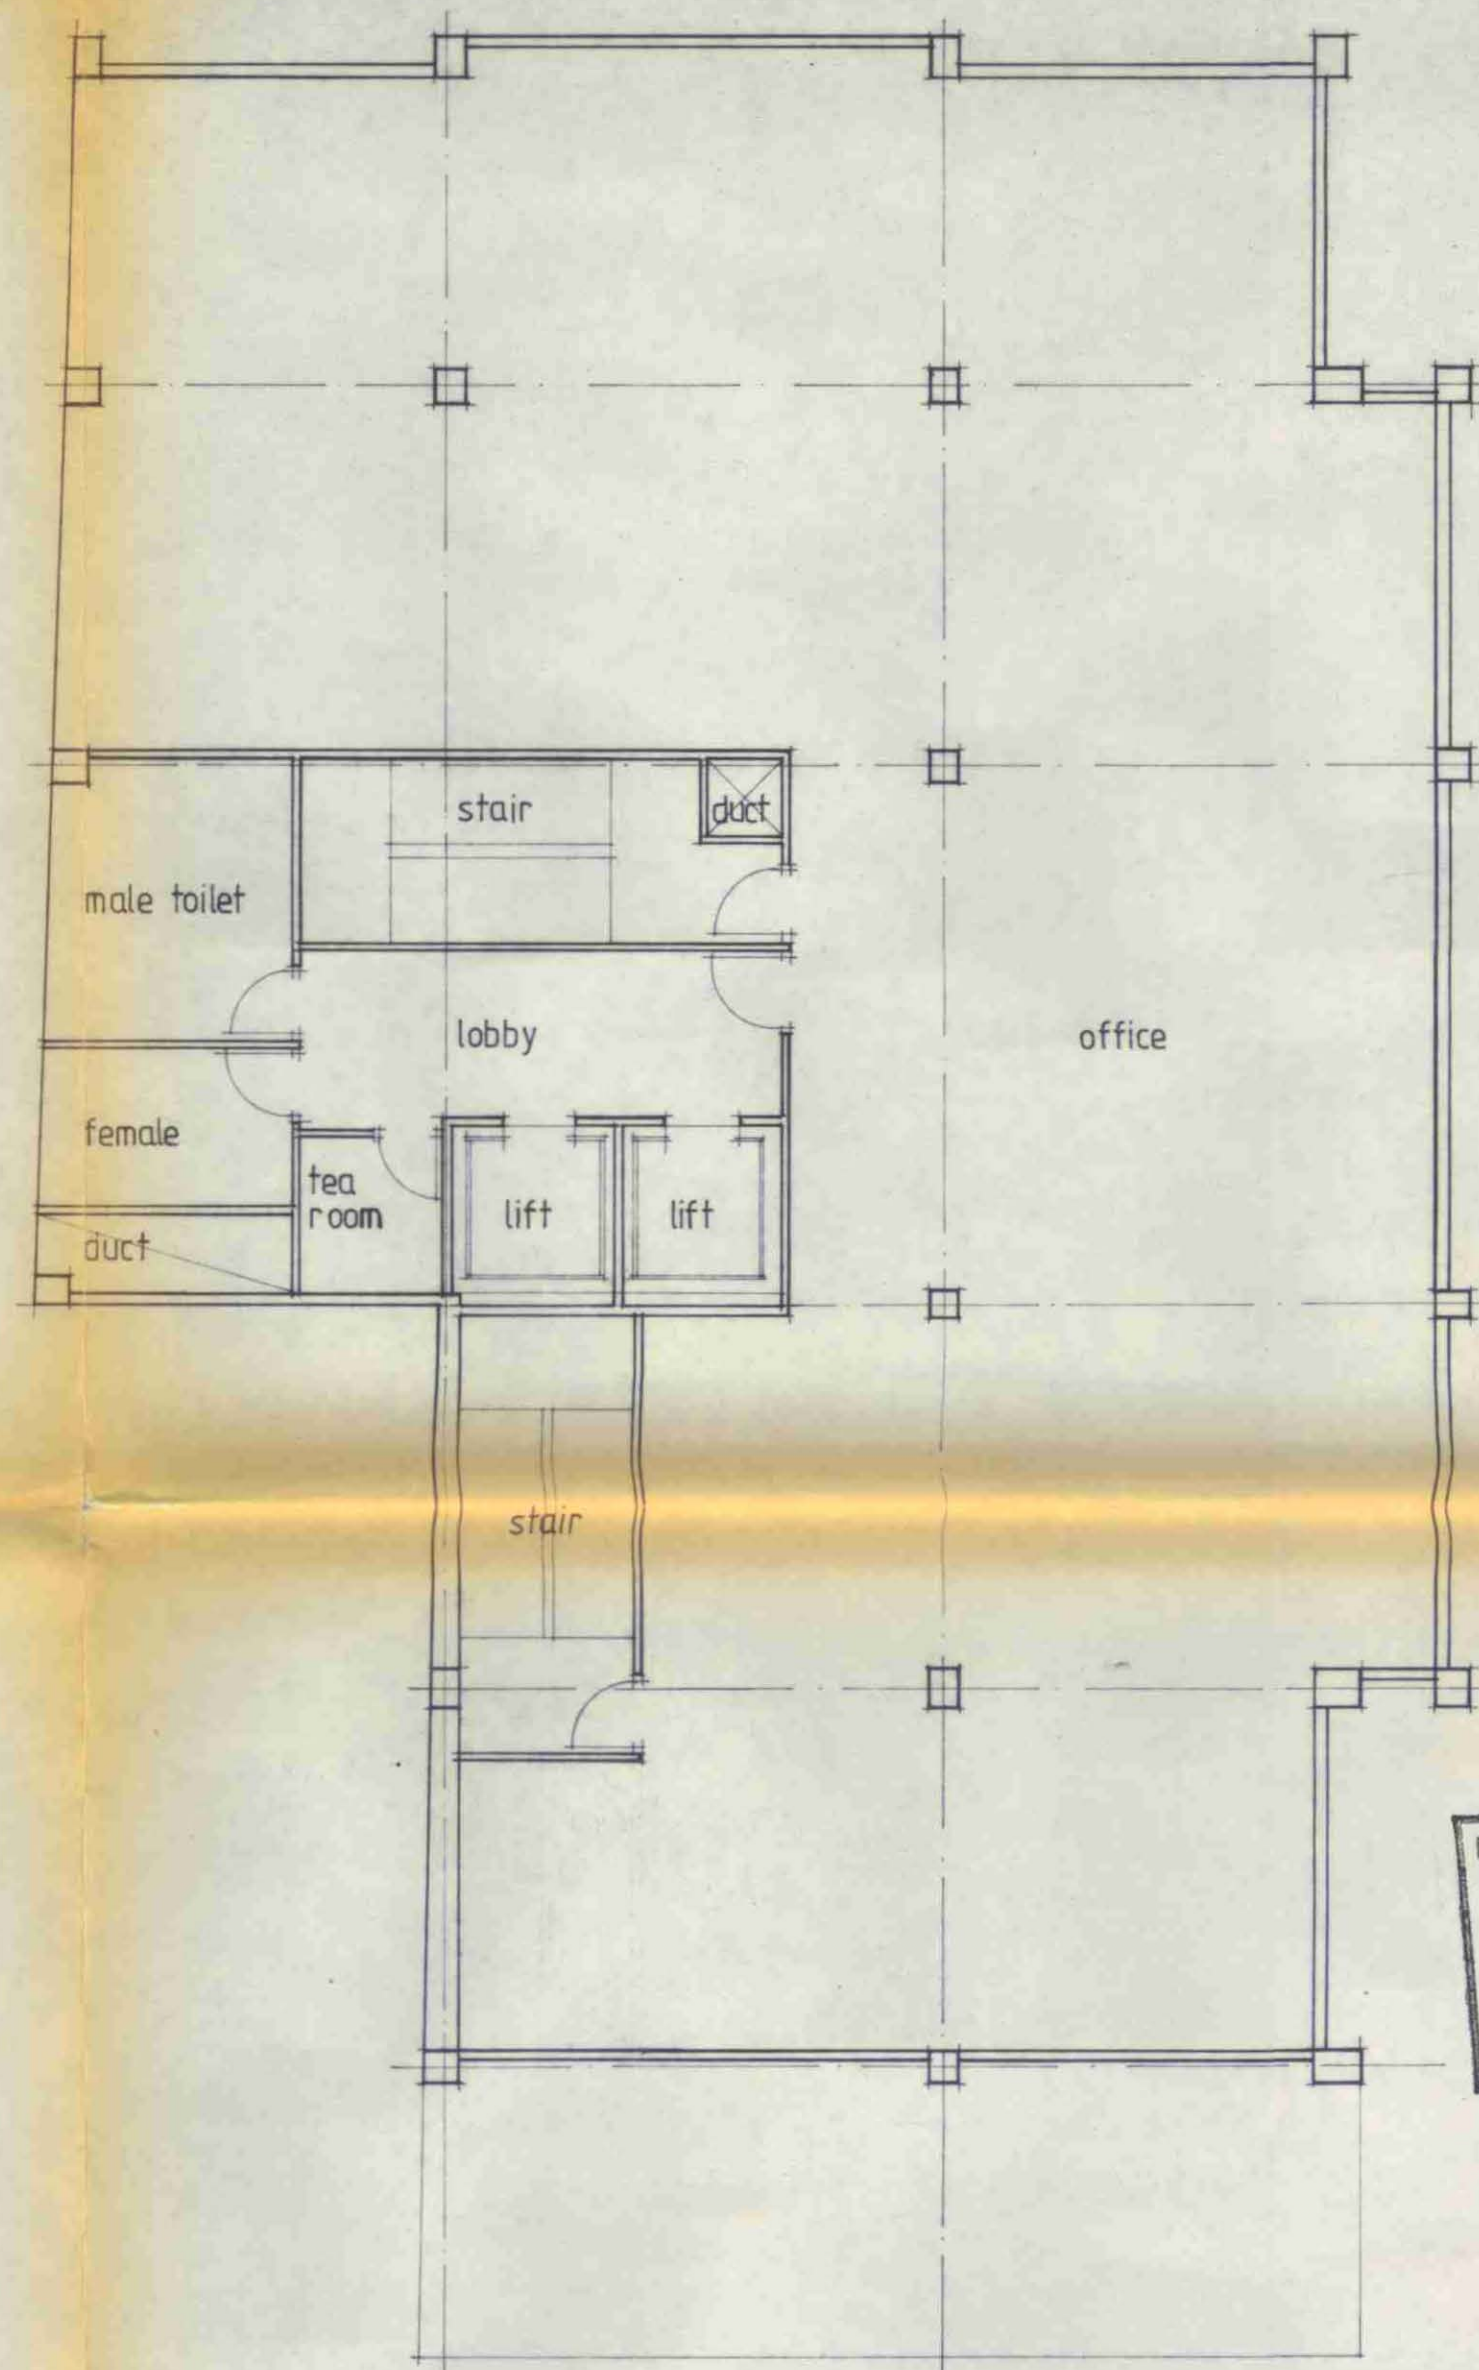

5th and 6th floor plan



Gross area 400.9 sq m = 4315.3 sq ft

Lettable area 315.9 sq m = 3400.43 sq ft

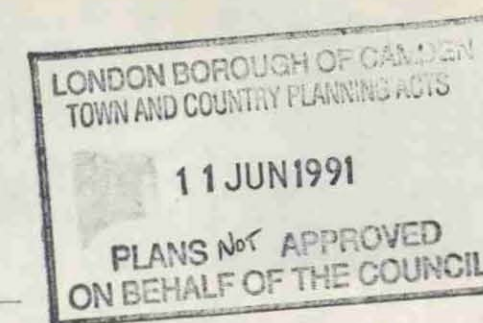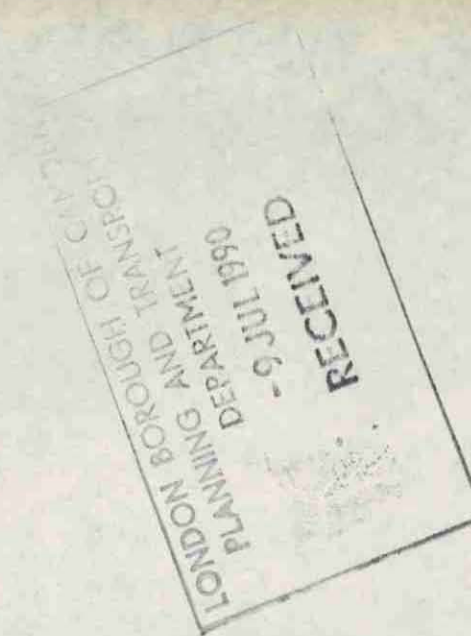

DJ Curtis and Associates Ltd

Architects and Development Consultants (0532) 443457
York Place Studios, 8 Britannia Street, Leeds. LS1 2DZ

 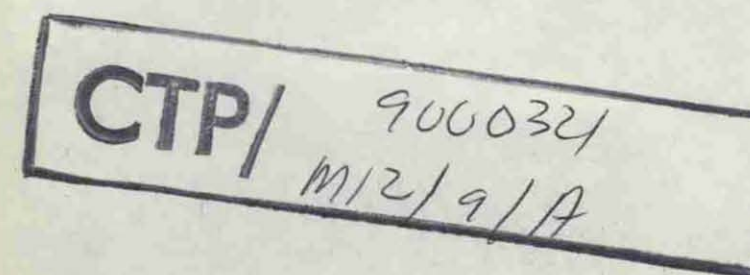

Drawn
Scale 1:100
Date FEB. '90.

Proposed office development on
Euston road, London.