

GENERAL NOTES:
DO NOT SCALE FROM THIS DRAWING
ALL DIMENSIONS TO BE CHECKED ON SITE
ANY OMISSIONS OR DISCREPANCIES TO BE
REPORTED TO THE ARCHITECT IMMEDIATELY
IF IN DOUBT ASK

KEY

- Existing Fabric
- Proposed Fabric

P1	23.05.18	Planning Application	RC
REV	DATE	NOTES	DR
DRAWING STATUS			

PLANNING

CLIENT

MAXMILLIAN & JULIA BIAGOSCH

ARCHITECT

FINKERNAGEL ROSS

Third Floor
Unicorn House
221–222 Shoreditch High
Street
London E1 6PU
Tel: 020 7377 5114
info@finkernagelross.com
www.finkernagelross.com

PROJECT

17 BOSCASTLE ROAD,
NWS 1EE

DRAWING TITLE



EXISTING

Cellar & Ground Floor Plan

DRAWN	DR. DATE	CHECKED	CH. DATE
RC	10.02.18	FF	08.05.18
SCALE		SHEET SIZE	
1:50		A1	
DRAWING NO			REVISION

17BOS - 001

P1

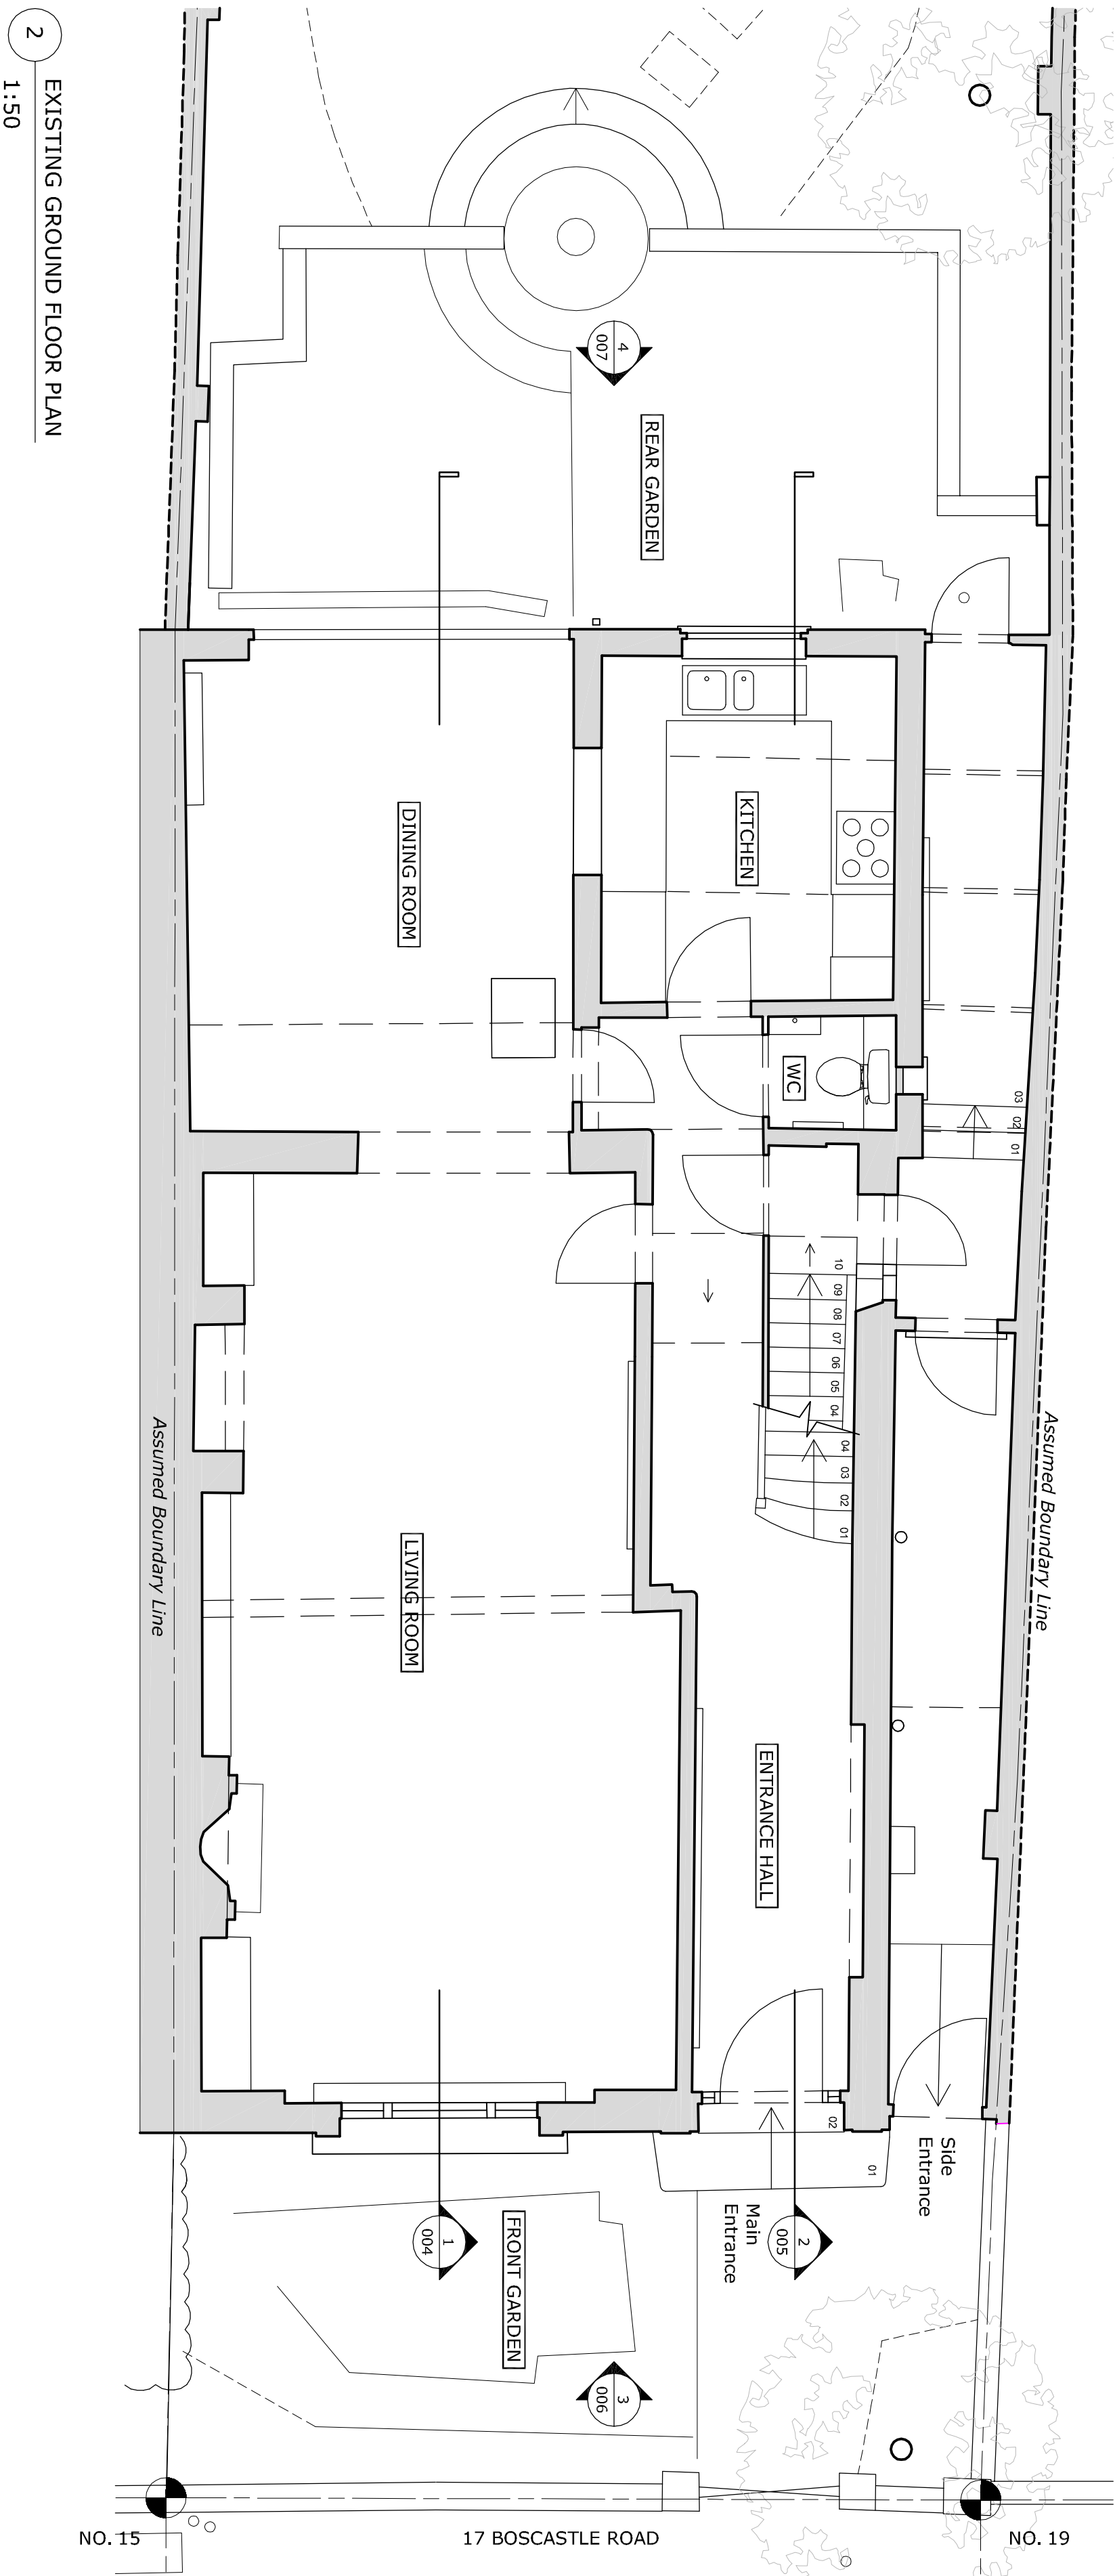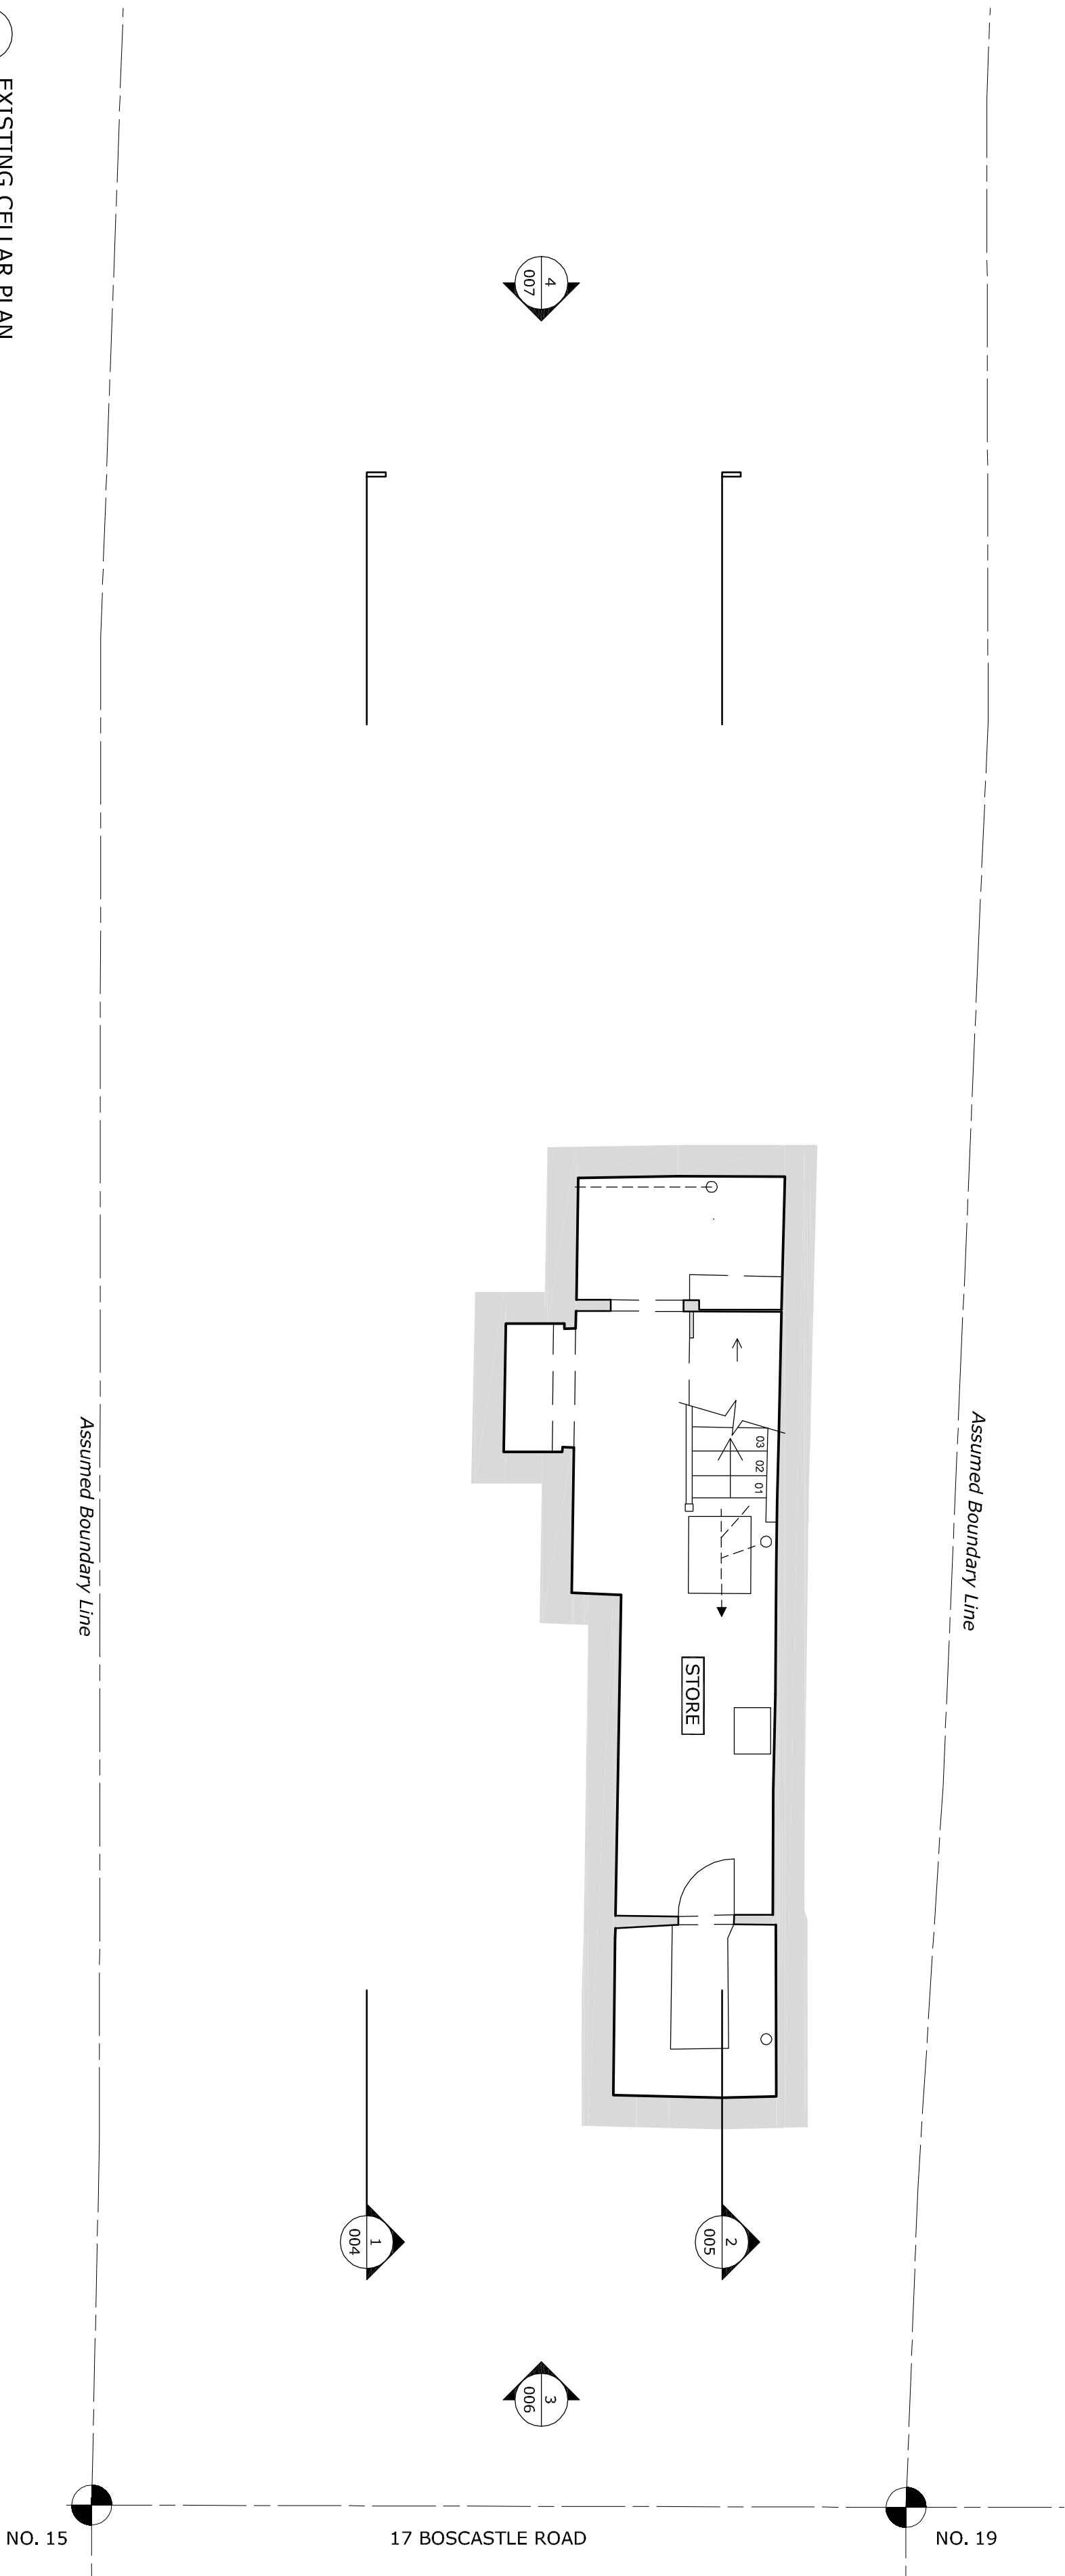

BOSCASTLE
ROAD

