

GENERAL NOTES:
DO NOT SCALE FROM THIS DRAWING
ALL DIMENSIONS TO BE CHECKED ON SITE
ANY OMISSIONS OR DISCREPANCIES TO BE
REPORTED TO THE ARCHITECT IMMEDIATELY
IF IN DOUBT ASK

KEY

- Existing Fabric
- Proposed Fabric

P1	23.05.18	Planning Application	RC
REV	DATE	NOTES	IDR
DRAWING STATUS			

PLANNING

CLIENT
MAXIMILIAN & JULIA BIAGOSCH

ARCHITECT
FINKERNAGEL ROSS
Third Floor
Unicorn House
221-222 Shoreditch High
Street
London E1 6PJ
Tel: 020 7377 5114
info@finkernagelross.com
www.finkernagelross.com

PROJECT
17 BOSCASTLE ROAD,
NWS 1EE

DRAWING TITLE

EXISTING

First & Second Floor Plan


DRAWN	DR. DATE	CHECKED	CH. DATE
RC	10.02.18	FF	09.05.18
SCALE	SHEET SIZE		

1:50

A1

DRAWING NO	REVISION
17BOS - 002	P1

1 EXISTING FIRST FLOOR PLAN
1:50

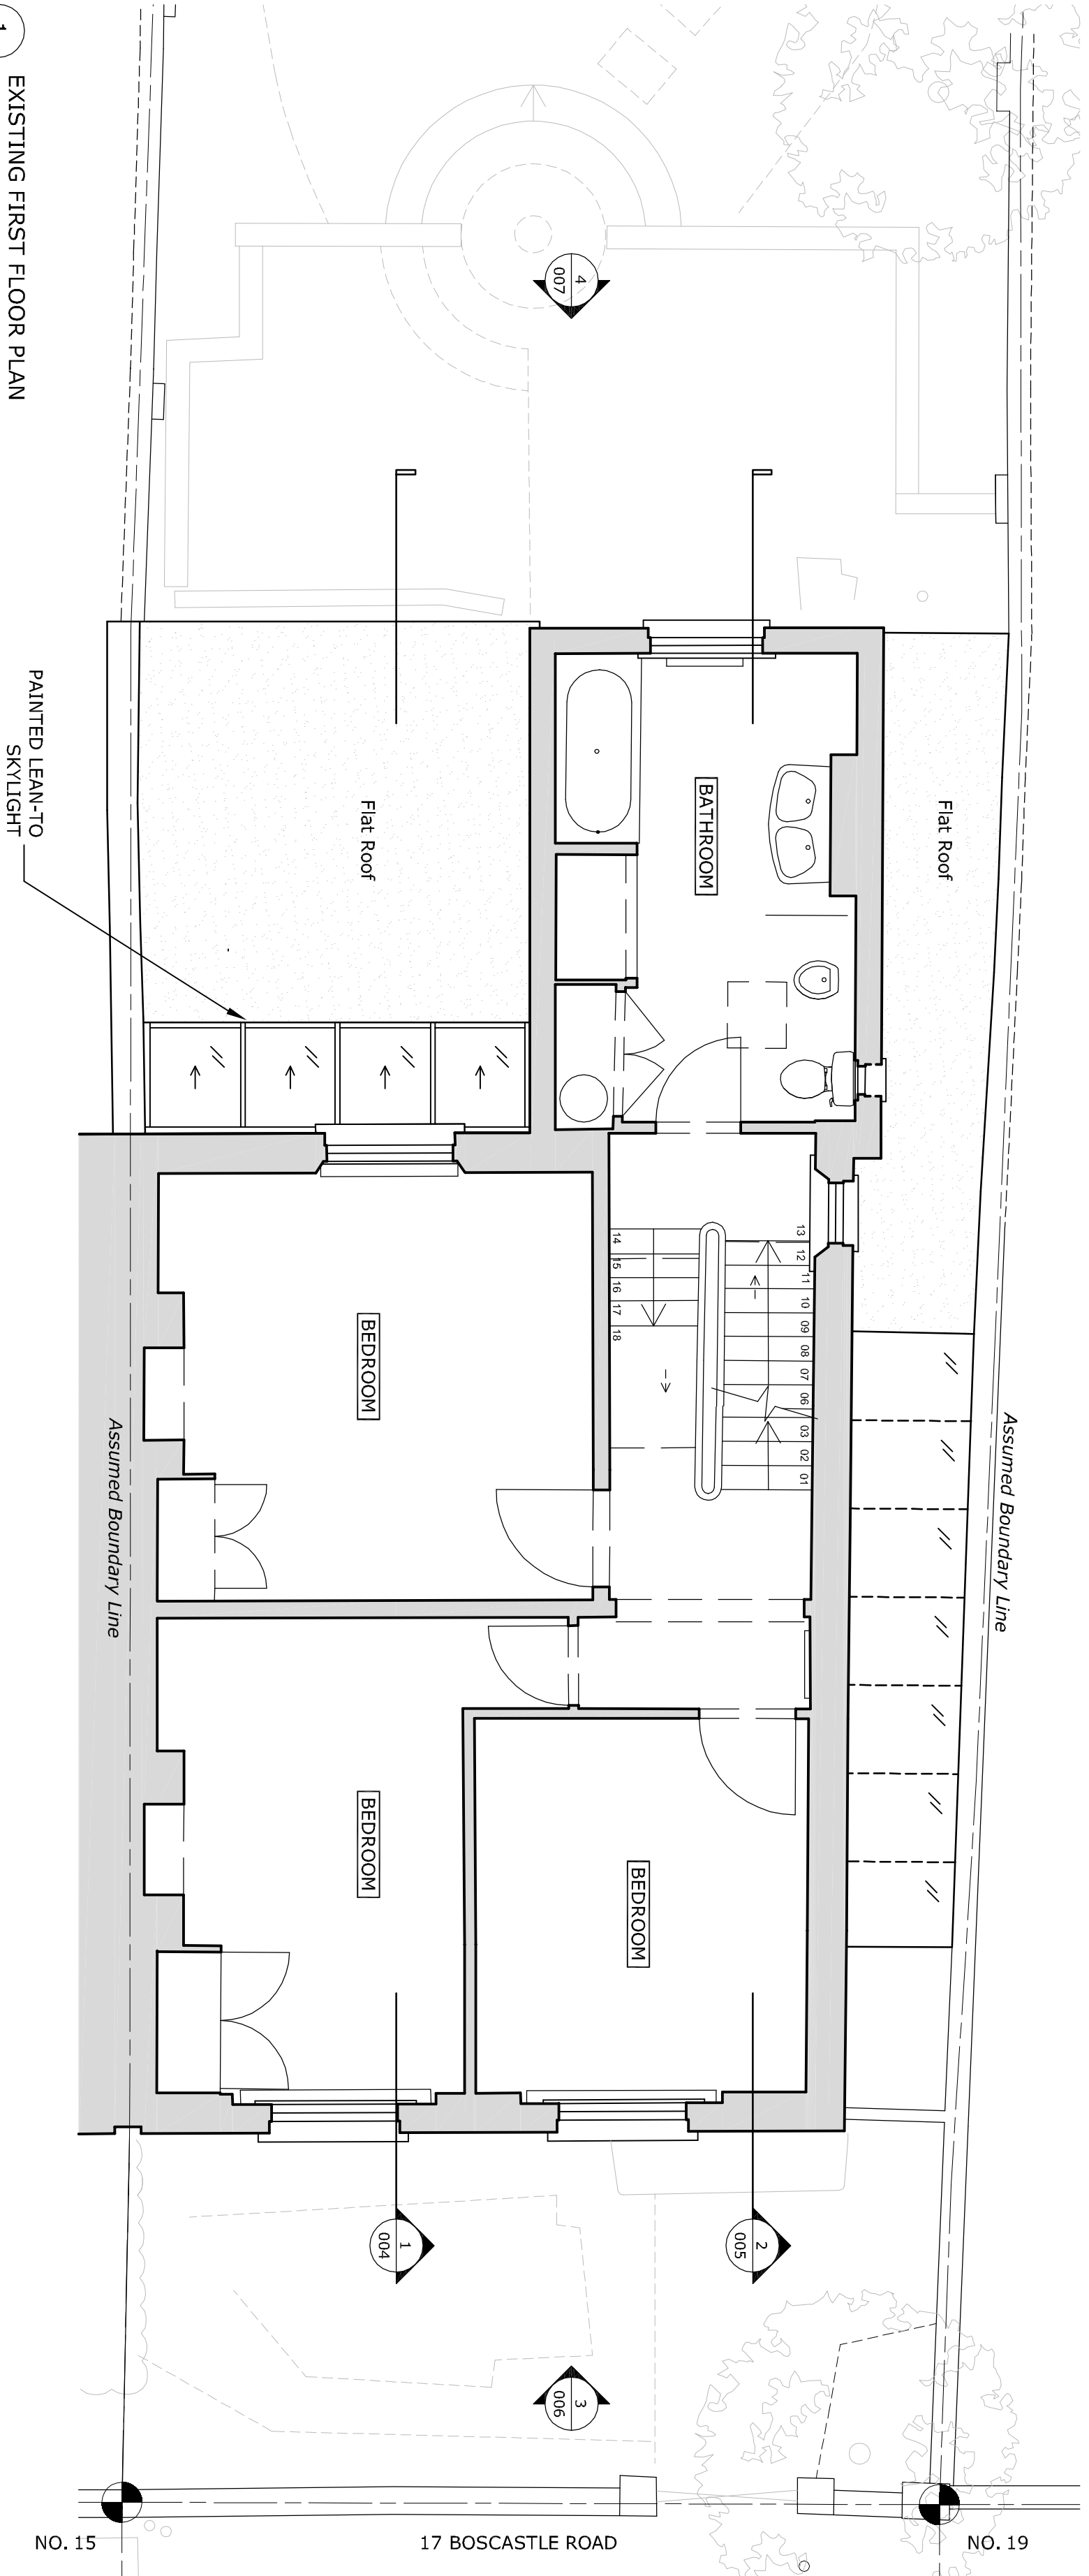

2 EXISTING SECOND FLOOR PLAN
1:50

