

GENERAL NOTES:  
DO NOT SCALE FROM THIS DRAWING  
ALL DIMENSIONS TO BE CHECKED ON SITE  
ANY OMISSIONS OR DISCREPANCIES TO BE  
REPORTED TO THE ARCHITECT IMMEDIATELY  
IF IN DOUBT ASK

P1	23.05.18	Planning Application	RC
REV	DATE	NOTES	DR
DRAWING STATUS			

## PLANNING

### CLIENT

MAXIMILIAN & JULIA BIAGOSCH

### ARCHITECT

FINKERNAGEL R O S S

Third Floor  
Unicorn House  
221–222 Shoreditch High  
Street  
London E1 6PU  
Tel: 020 7377 5114  
info@finkernagelross.com  
www.finkernagelross.com

### PROJECT

17 BOSCASTLE ROAD,  
NWS 1EE

### DRAWING TITLE


EXISTING

Location & Site Plan


DRAWN	DR. DATE	CHECKED	CH. DATE
RC	13.04.18	FF	09.05.18
SCALE		SHEET SIZE	
VARIES @ A1		A1	
DRAWING NO		REVISION	

17BOS - 000

P1

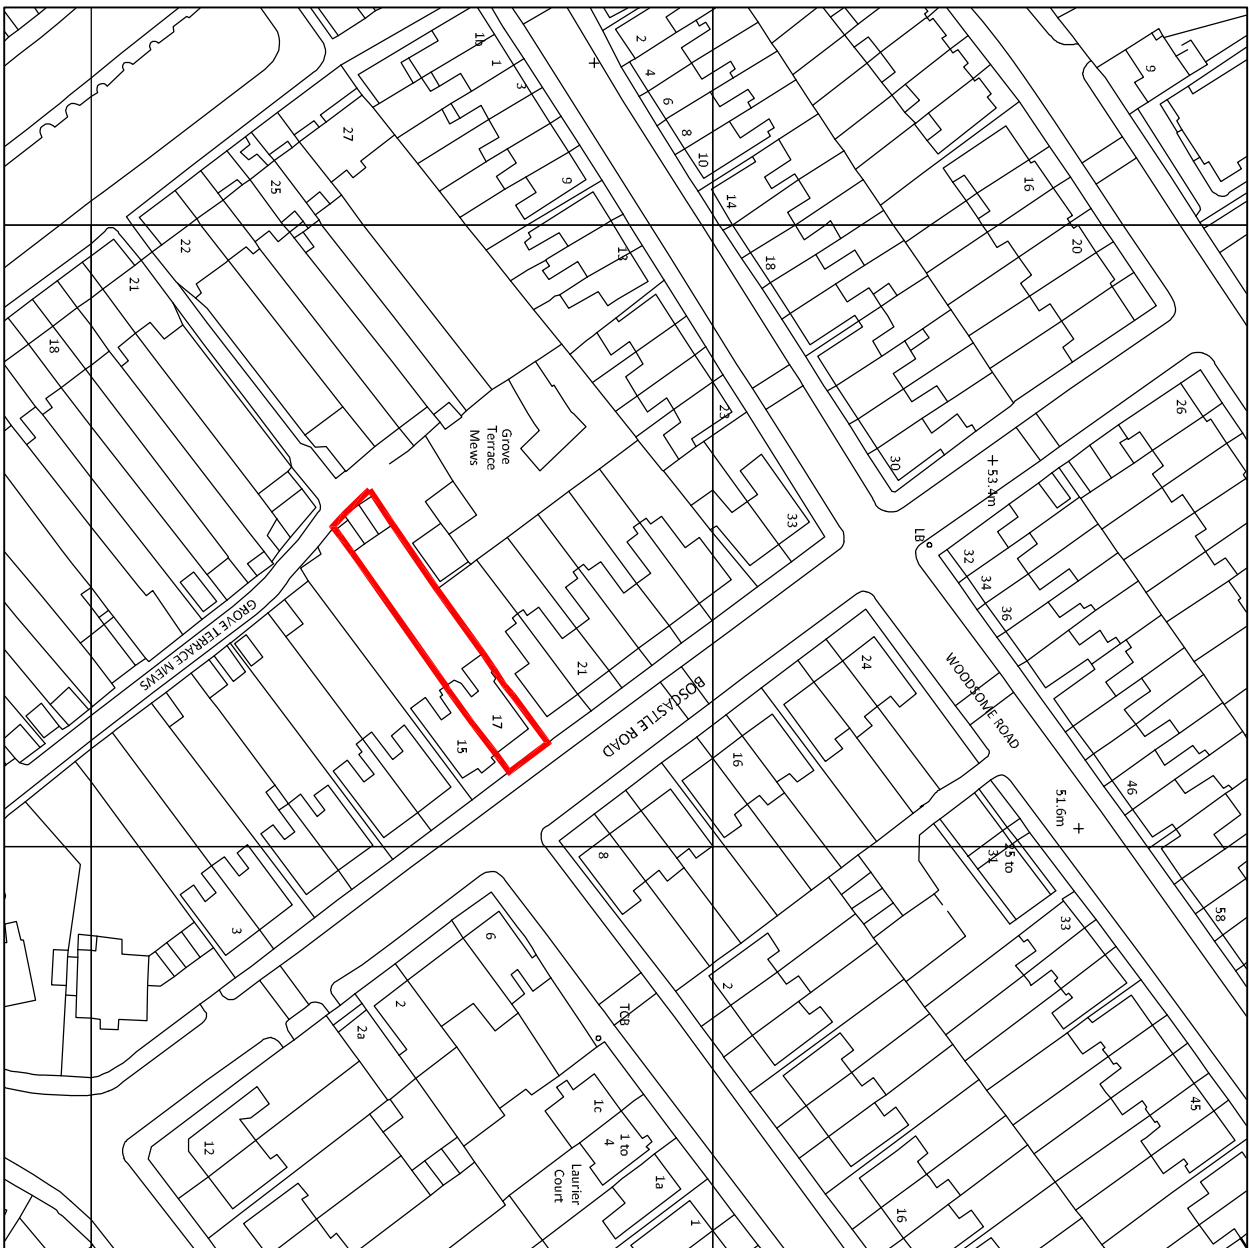

1 LOCATION PLAN  
1:1250

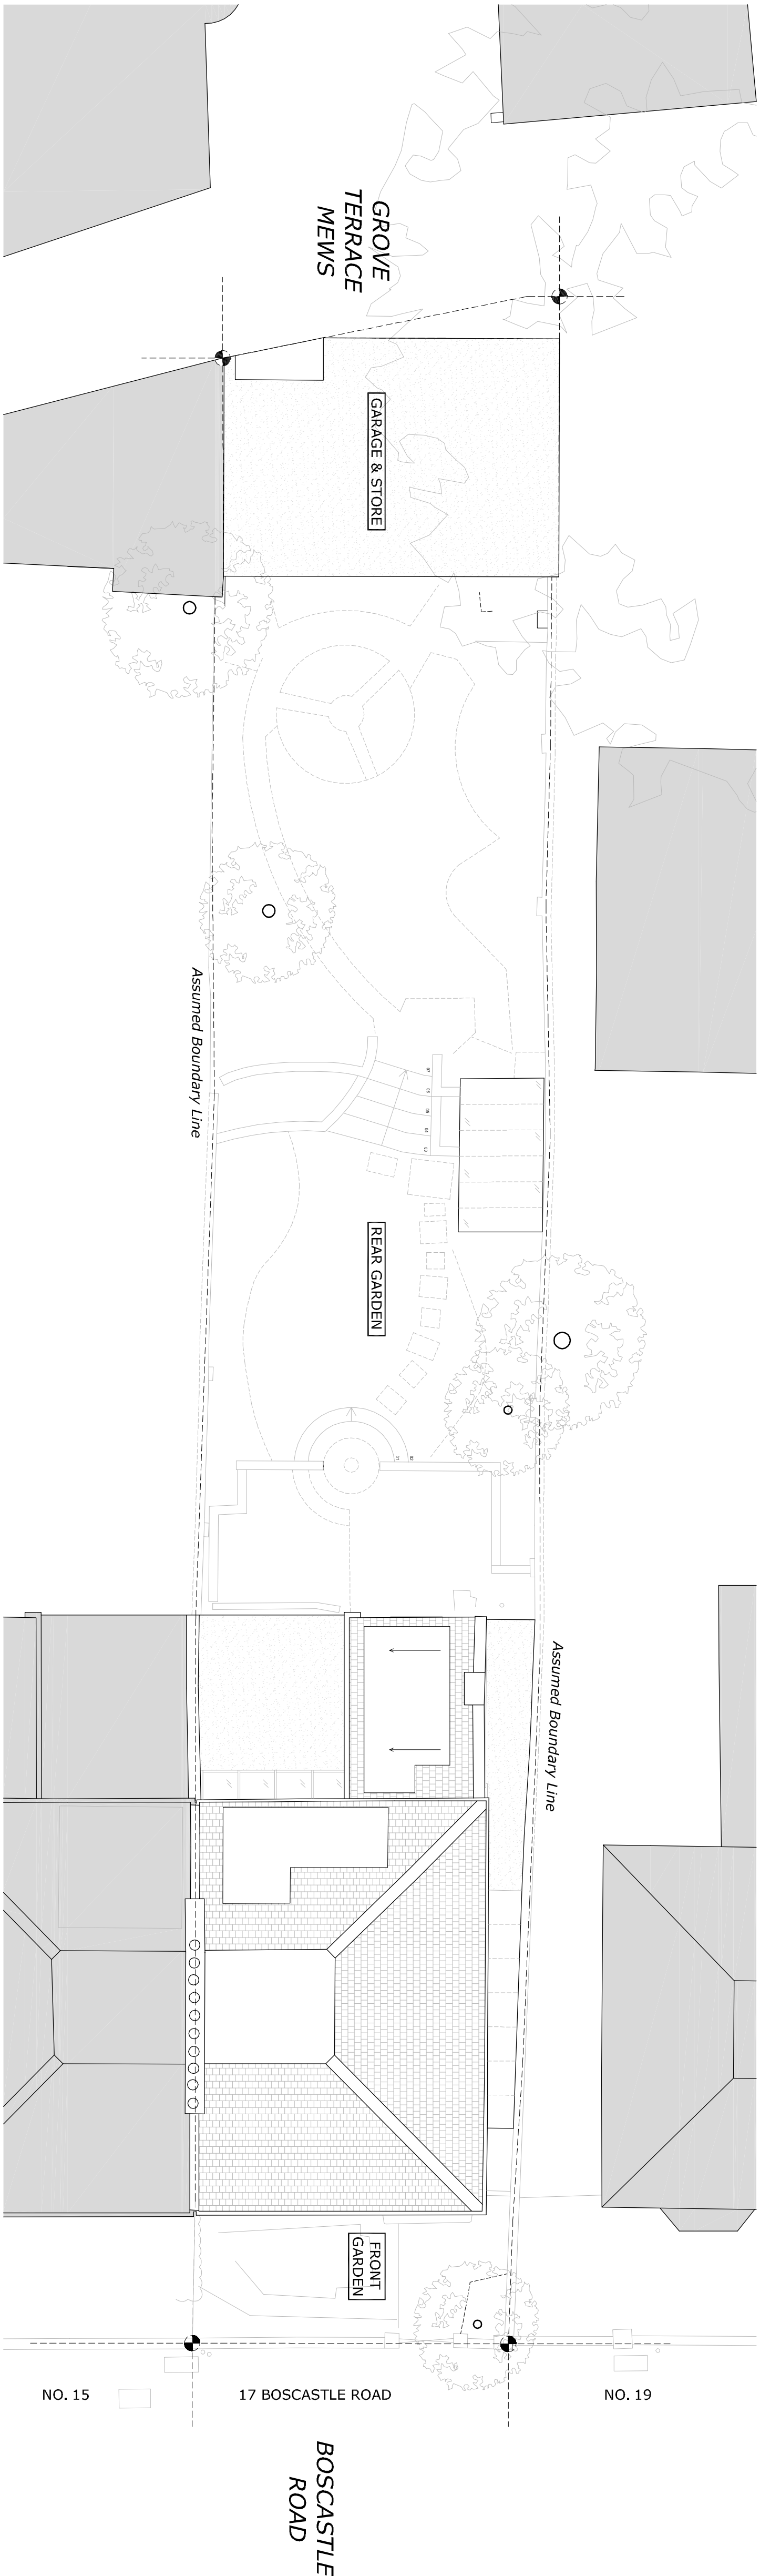

1 EXISTING SITE PLAN  
1:100

