


0 1 2 3 4 5 6 7 8 9 10 Centimetres

**DRAWING PRINT SIZE  
ACCURACY CHECK GRID**  
ACCURATE @ A2

1  
2  
3  
4  
5  
6  
7  
8  
9  
10 Centimetres

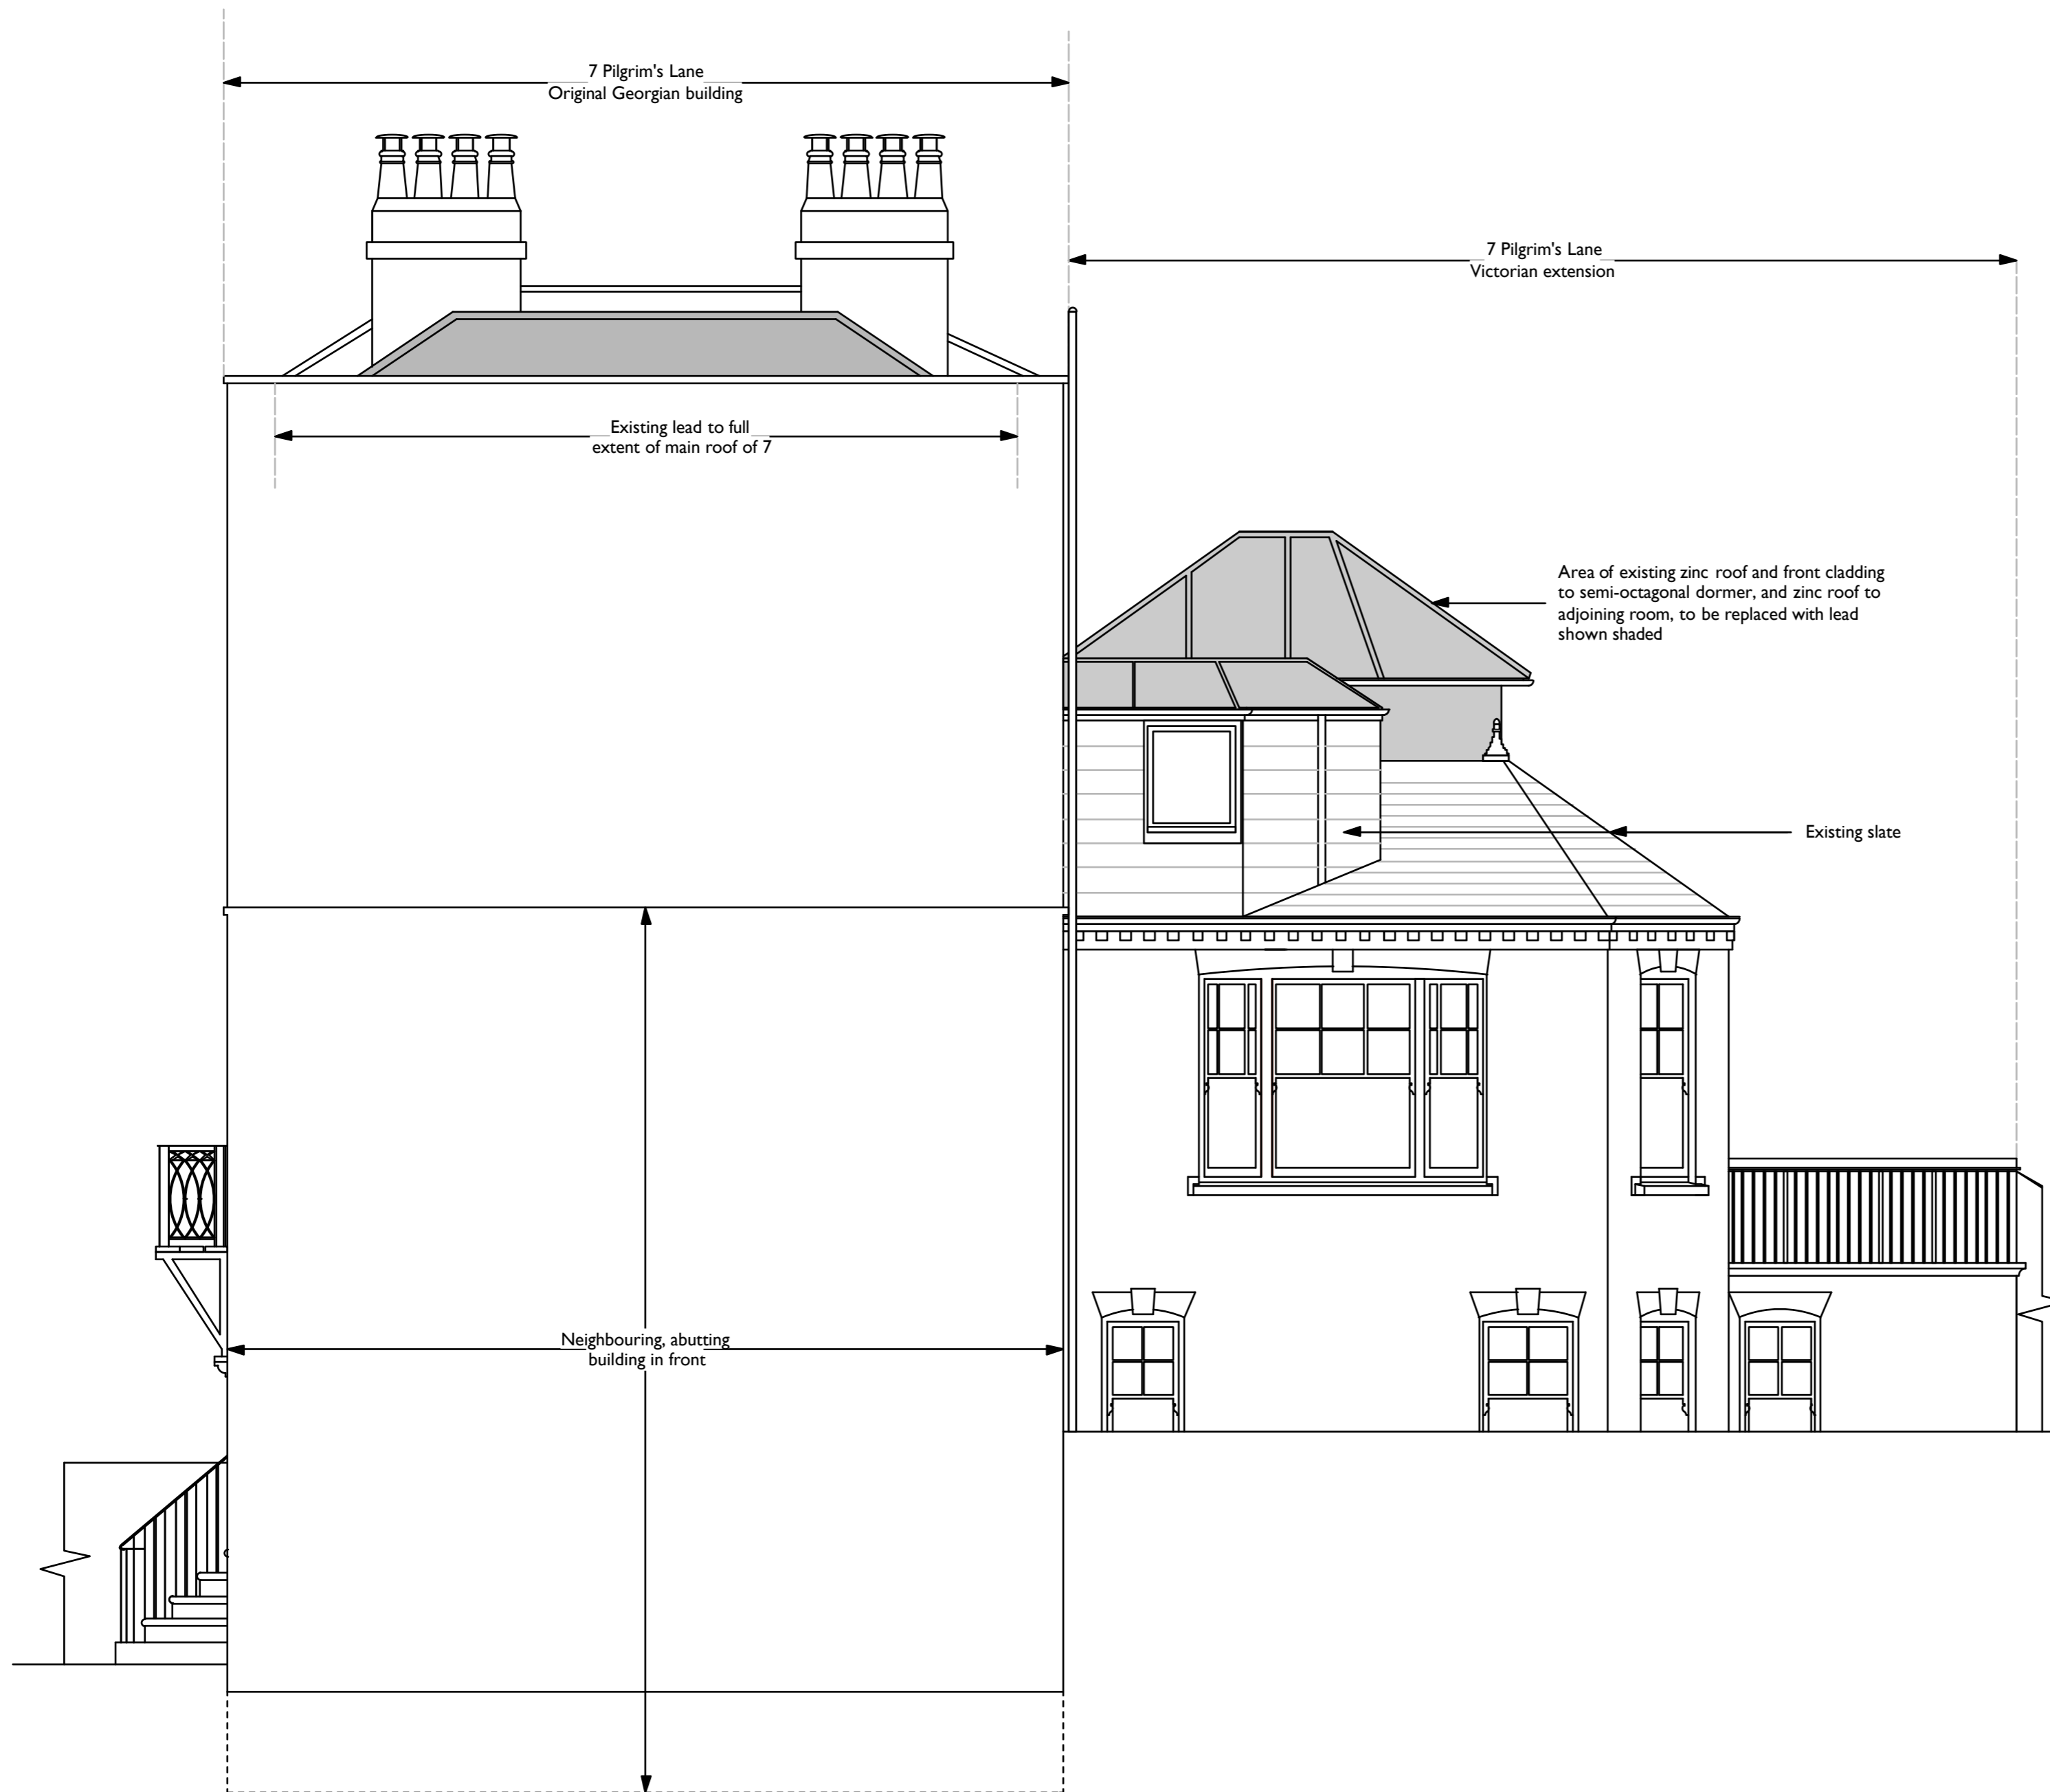

**GENERAL NOTES**

**REVISIONS**

This drawing is Copyright © Brice Design Consultants. It is issued on the condition that it is not reproduced, retained or disclosed to any unauthorized person either wholly or in part without the consent in writing of Brice Design Consultants. Do not scale from the drawing. All dimensions to be checked on site before any work proceeds. The contractor is to provide full size setting-out drawings based on the information contained in this drawing for the Designer's approval prior to commencing manufacture.

**STATUS**

**FOR APPROVAL**

**BRICE DESIGN  
CONSULTANTS**

150 Park Lane, Carshalton, Surrey SM5 3DT  
Tel: 07747 031 555 Email: ian.e.brice@gmail.com

**CLIENT**

**C GREEN**

**JOB TITLE**

**7 & 7a PILGRIM'S LANE  
LONDON NW3 1SJ**

**DRAWING TITLE**

**NORTH EAST ELEVATION:  
ROOF REPAIRS**

**SCALE**

**1:50 @ A2  
1:100 @ A4**

**DATE**

**MAY 2018**

**DRAWN**

**IB**

**CHECKED**

**--**

**DRAWING NUMBER**

**123 / 05**

**REV**

**-**