
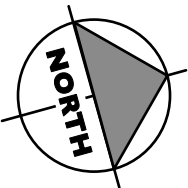


DRAWING PRINT SIZE
ACCURACY CHECK GRID
ACCURATE @ A2

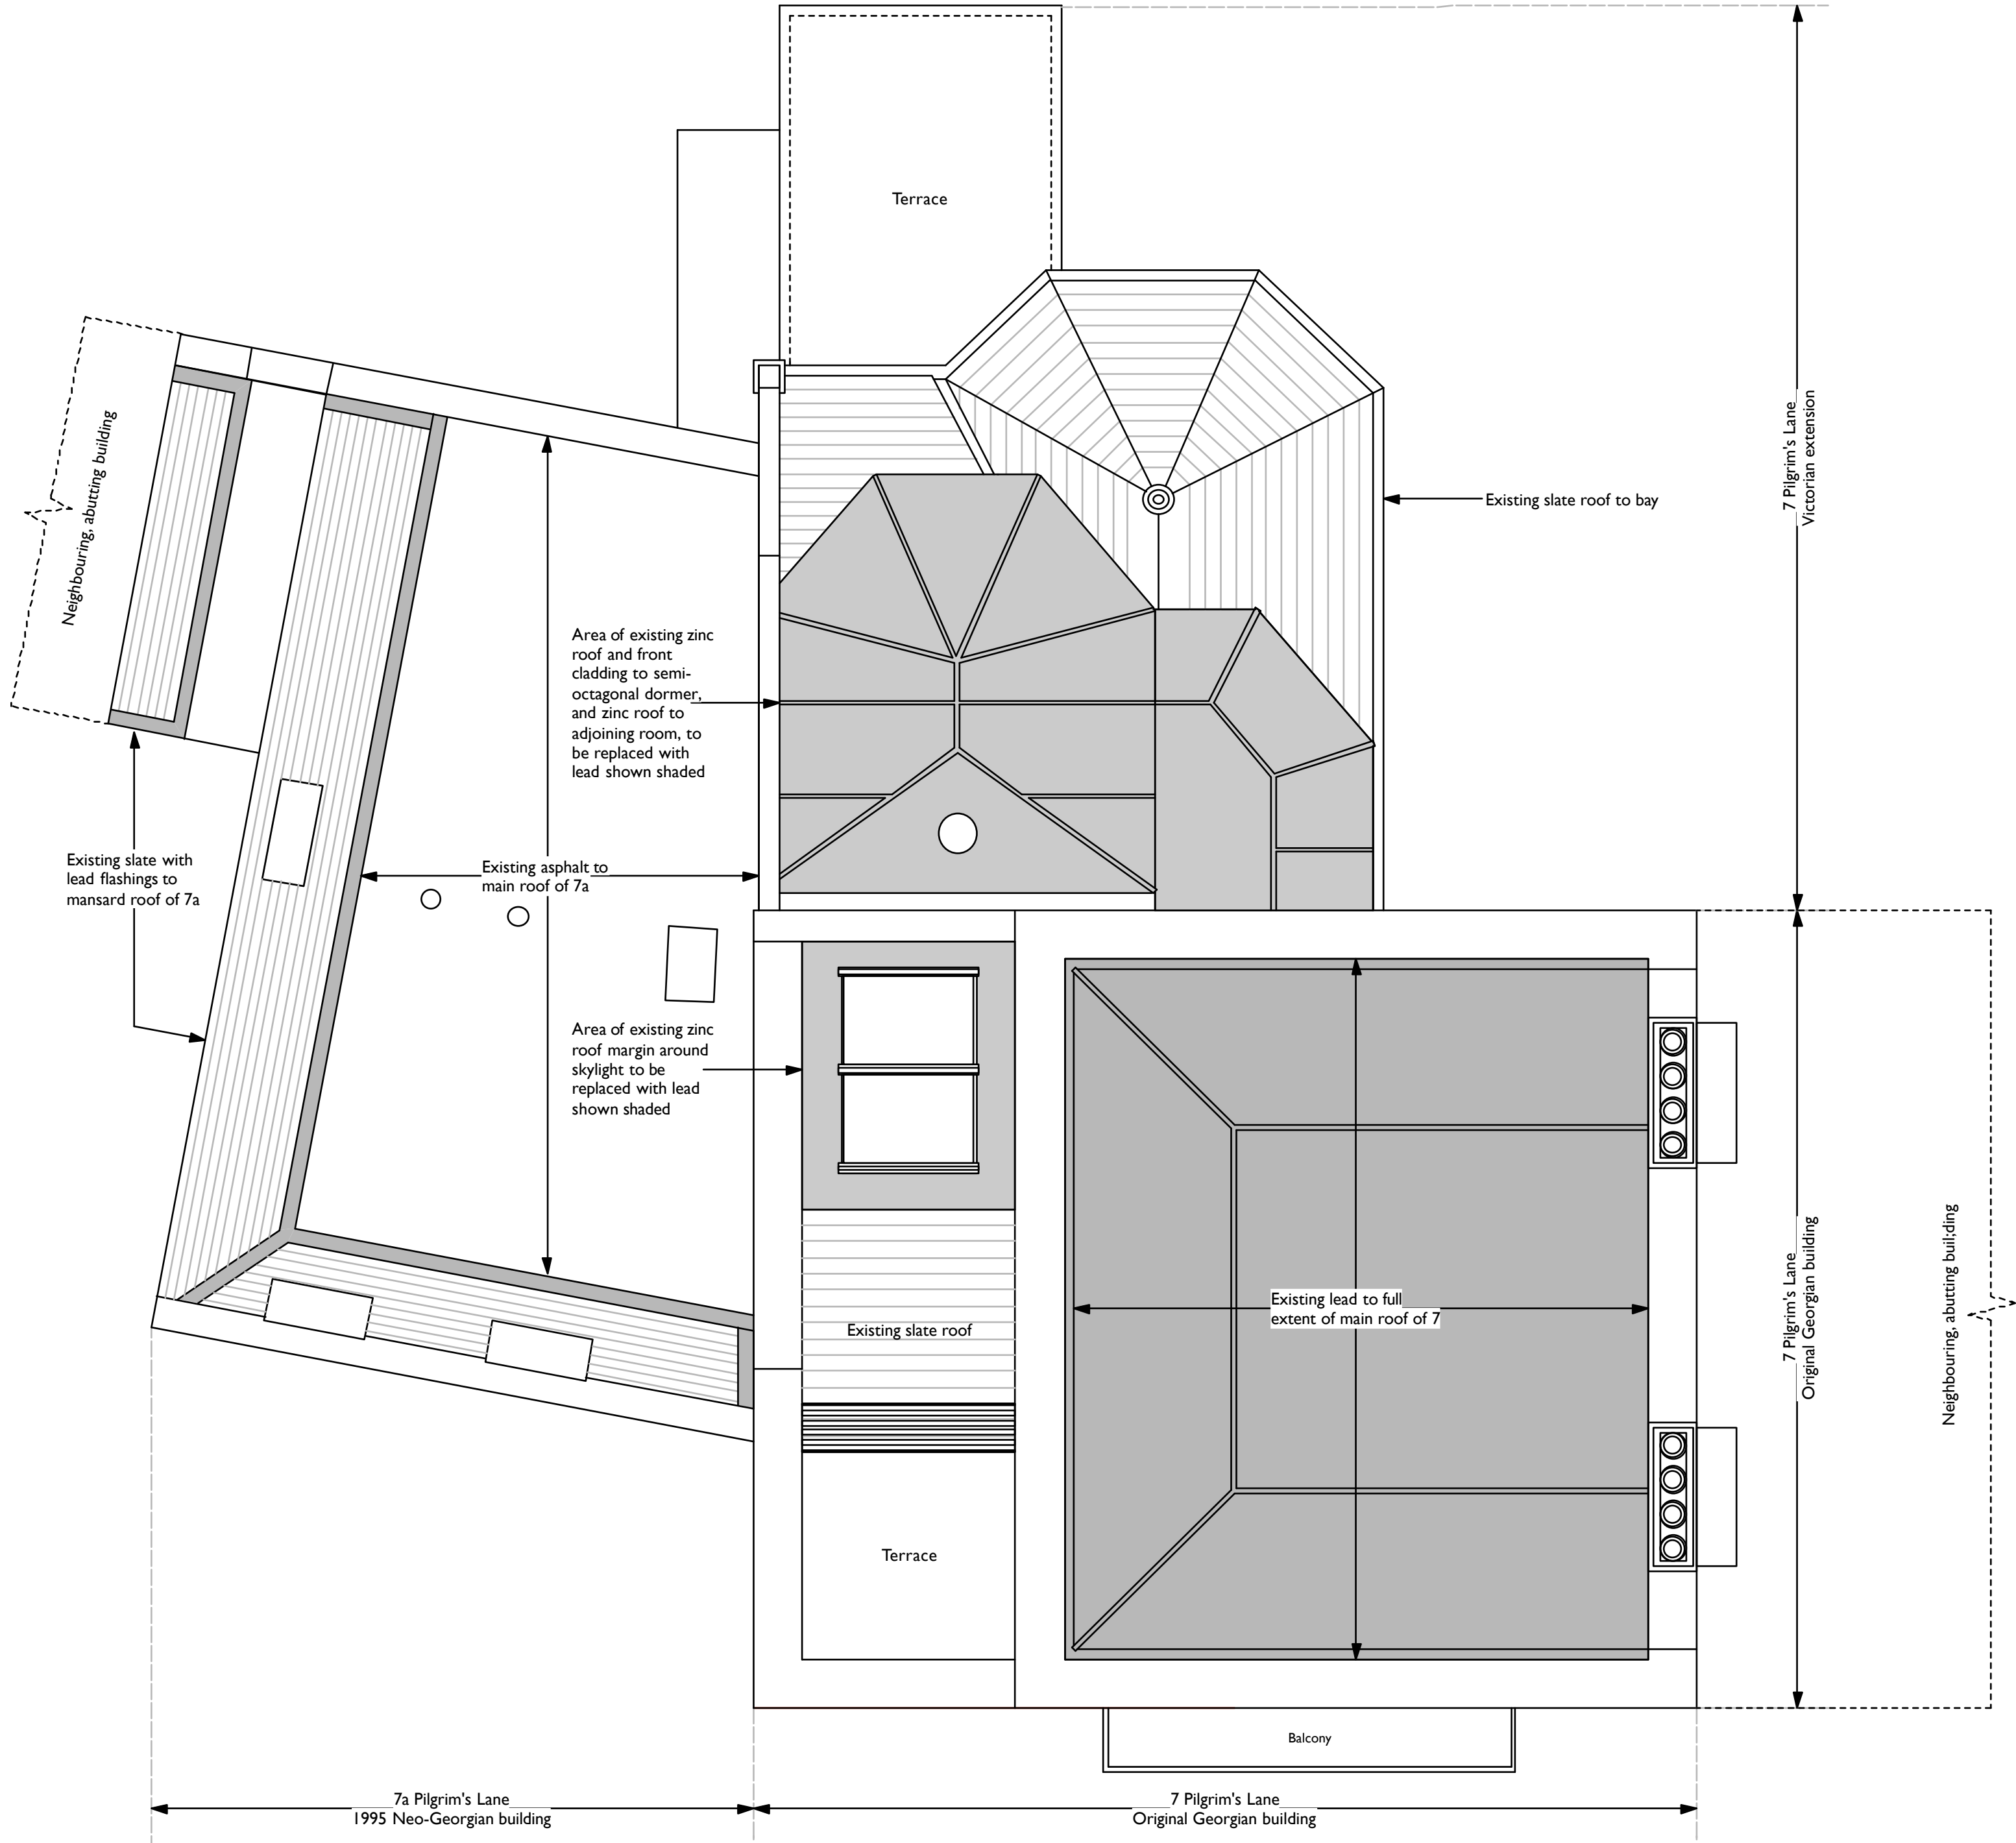

GENERAL NOTES

REVISIONS

This drawing is Copyright ©Brice Design Consultants. It is issued on the condition that it is not reproduced, retained or disclosed to any unauthorised person either wholly or in part without the consent in writing of Brice Design Consultants. Do not scale from the drawing. All dimensions to be checked on site before any work proceeds. The contractor is to provide full size setting-out drawings based on the information contained in this drawing for the Designer's approval prior to commencing manufacture.

STATUS

FOR APPROVAL

**BRICE DESIGN
CONSULTANTS**

150 Park Lane, Carshalton, Surrey SM5 3DT
Tel: 07747 031 555 Email: ian.e.brice@gmail.com

CLIENT

C GREEN

JOB TITLE

**7 & 7a PILGRIM'S LANE
LONDON NW3 1SJ**

DRAWING TITLE

**ROOF PLAN:
ROOF REPAIRS**

SCALE

1:50 @ A2

1:100 @ A4

DRAWN

IB

DATE

MAY 2018

CHECKED

--

DRAWING NUMBER

123 / 06

REV

-