



22.07.11  
prints @ A3 to 1:200 scale

Woolacott Gilmartin Architects  
48(b) Netherhall Gardens London  
NW3 5RG

woollacottgilmartin.com  
wgarchitects@mac.com  
0207 431 9983  
07891 264 889


# X/1:1250-000

## Existing Site Location Plan 15a Parliament Hill

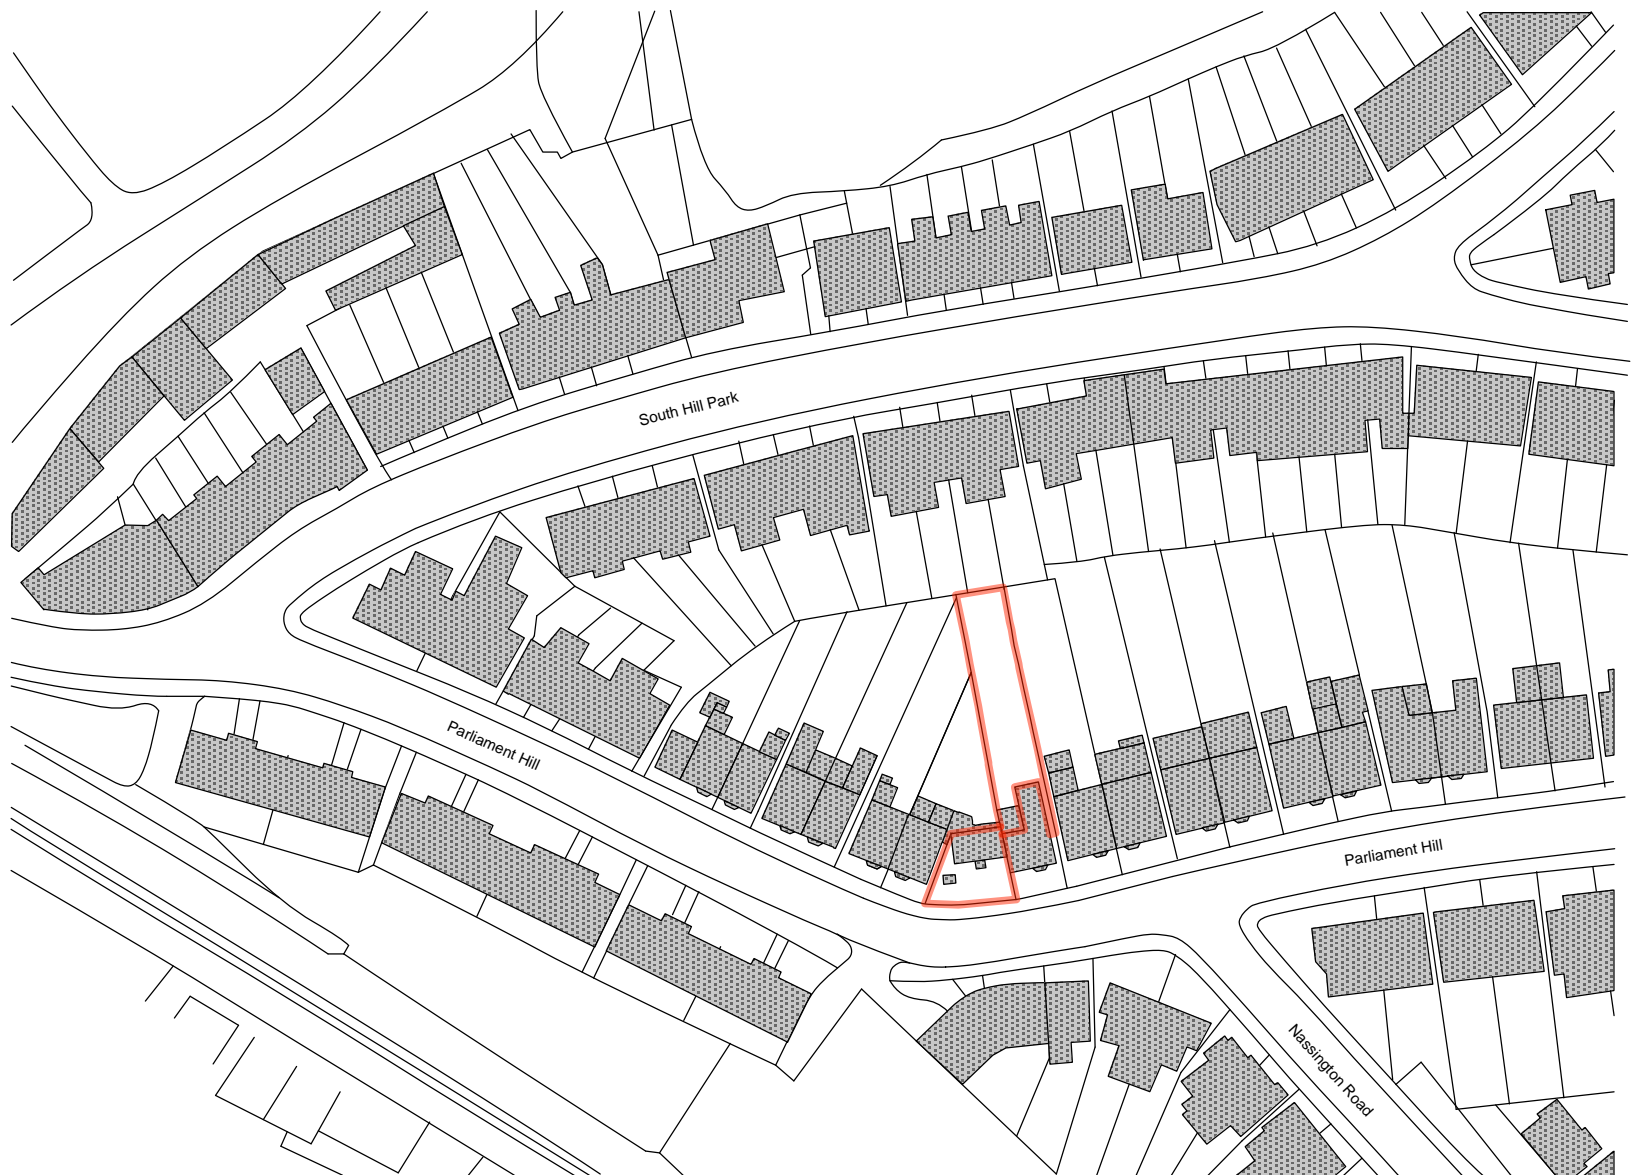 

**A3 ORIGINAL  
NOT FOR CONSTRUCTION**

- Key:**
- Access Route From Aylmer Road (A1) Towards Site.
  - Exit Route From Site Towards Aylmer Road (A1).

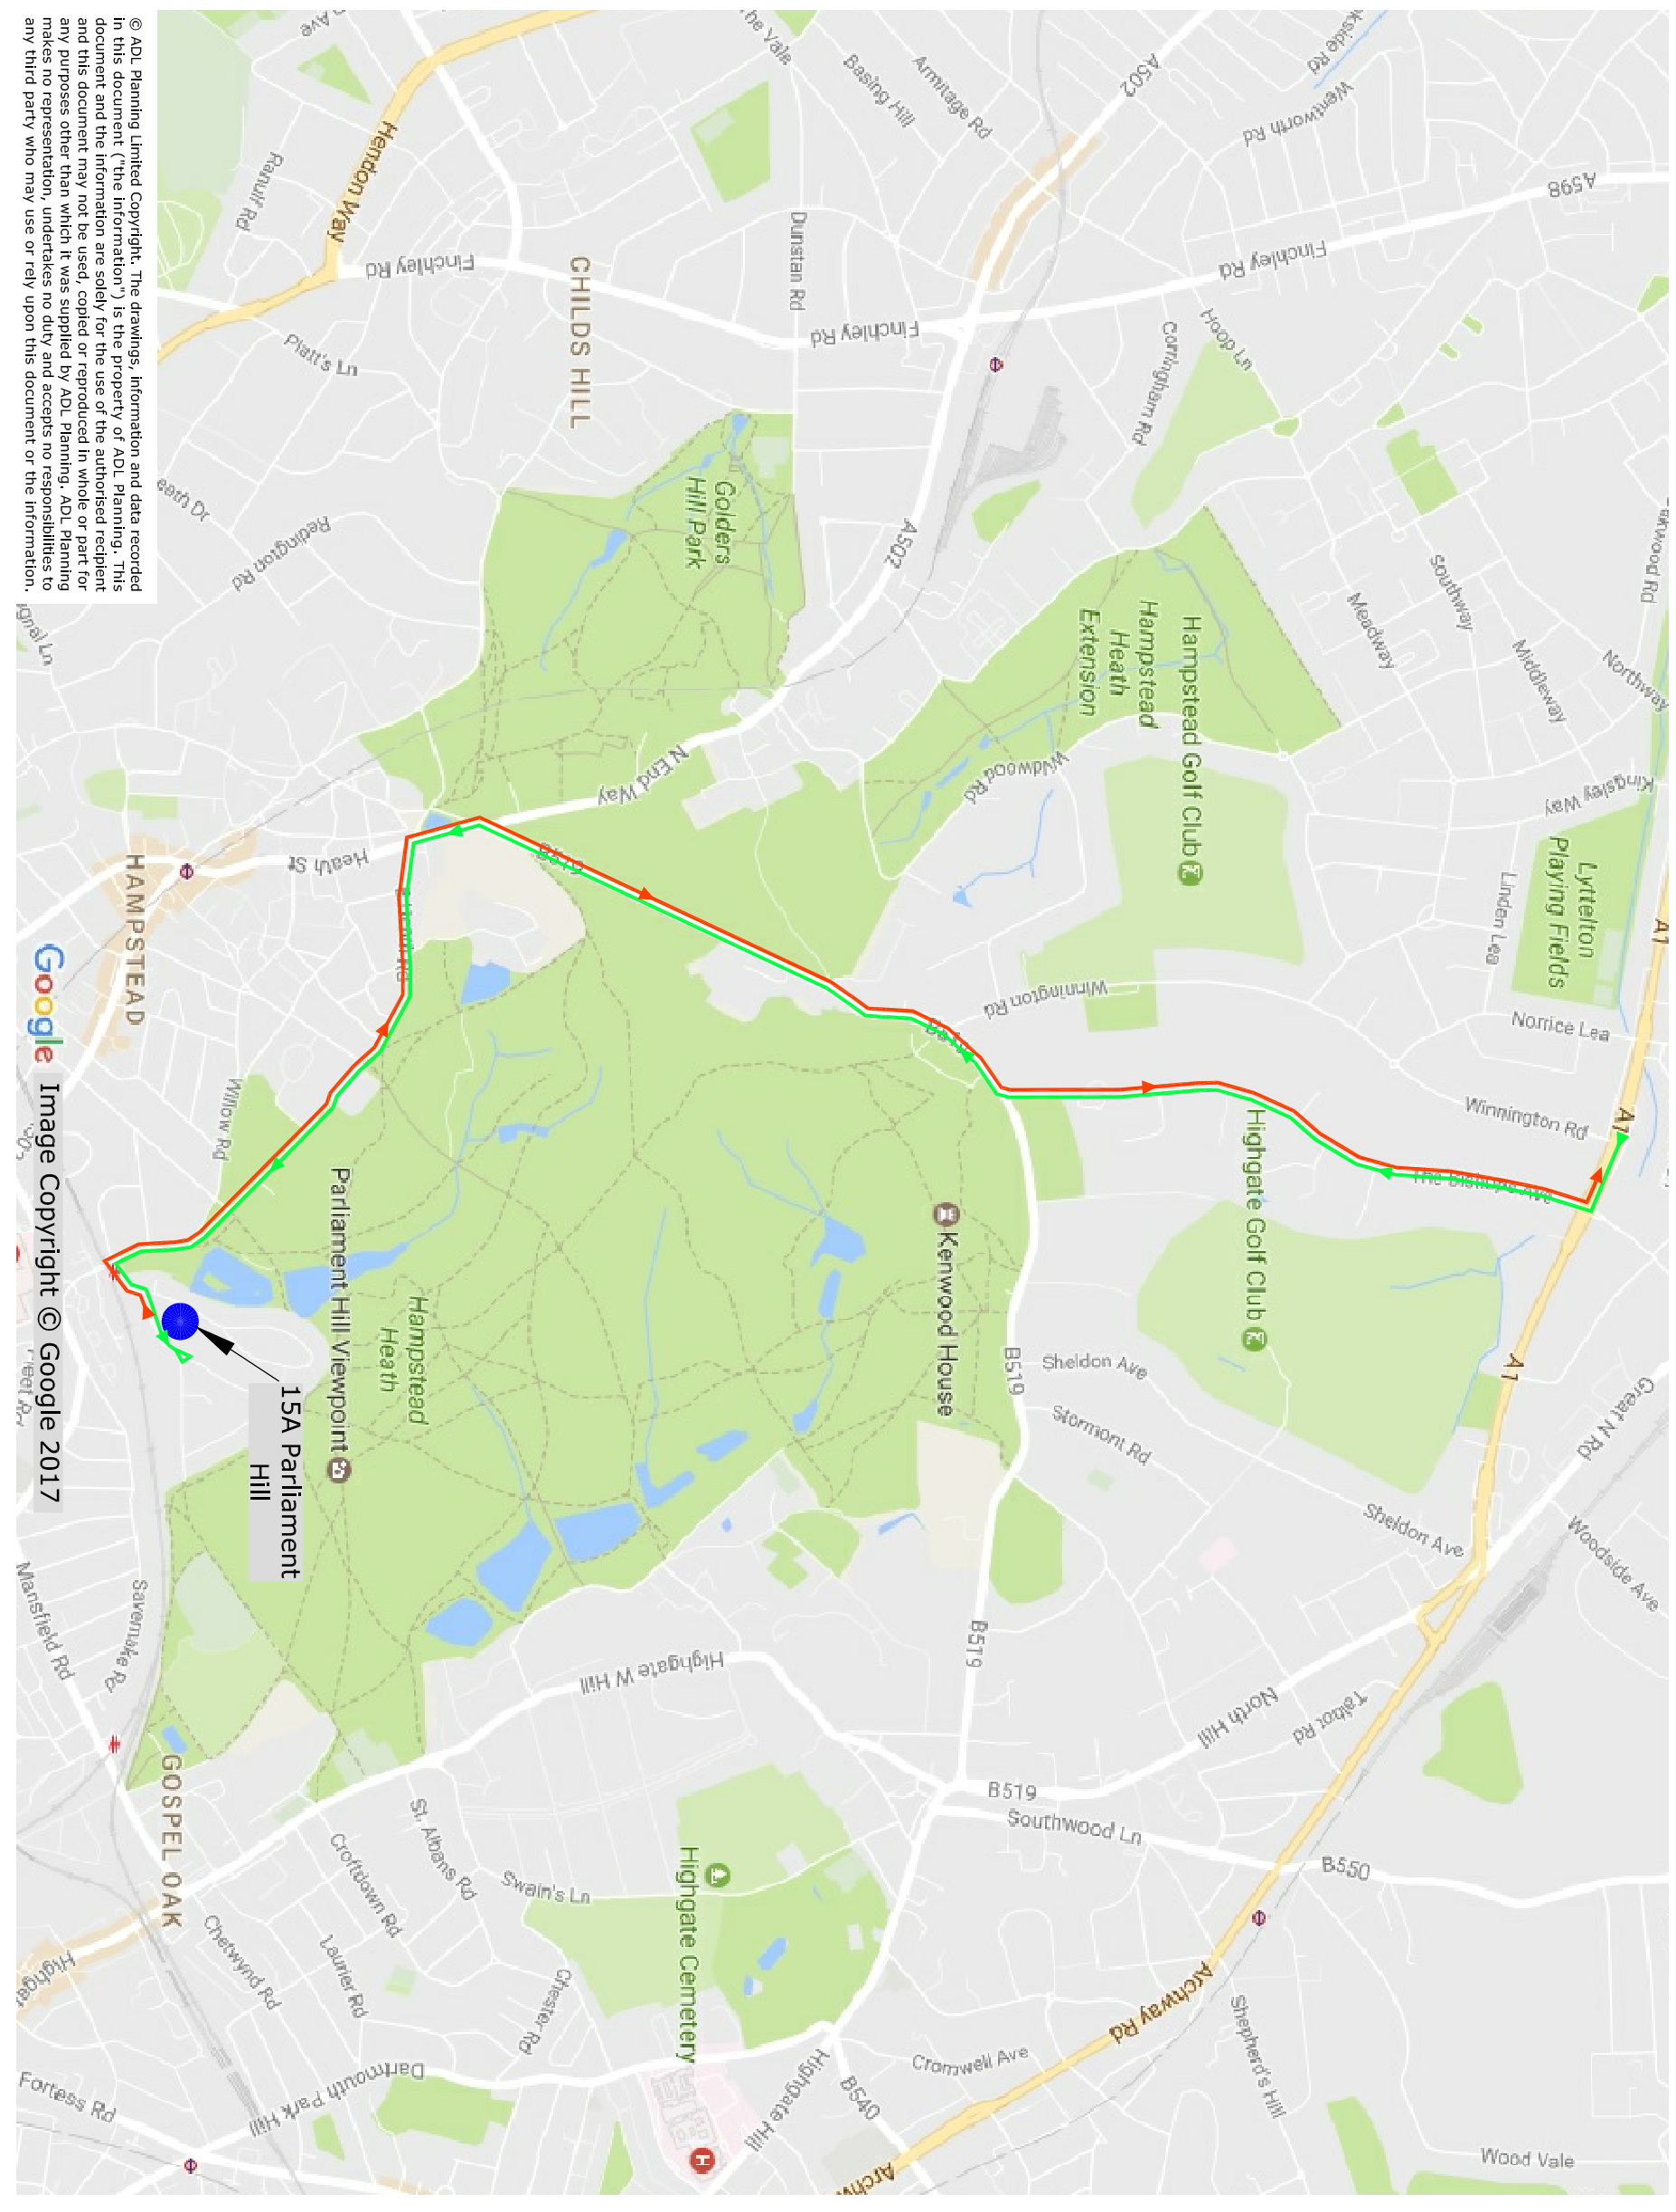

© ADL Planning Limited Copyright. The drawings, information and data recorded in this document ("the Information") is the property of ADL Planning. This document and the information are solely for the use of the authorised recipient and this document may not be used, copied or reproduced in whole or part for any purposes other than which it was supplied by ADL Planning. ADL Planning makes no representation, undertakes no duty and accepts no responsibilities to any third party who may use or rely upon this document or the information.

Google Image Copyright © Google 2017

**ADL Planning Ltd**  
 29 Highmarsh Crescent  
 Newton-le-Willows  
 Merseyside  
 WA12 9WE

Client  
**ADL HIGHWAYS**  
 Project  
**15A Parliament Hill**

Title  
**Site Access/Egress  
 Routing Plan**

| rev | description                           | date     |
|-----|---------------------------------------|----------|
| C   | Route updated.                        | 30/03/17 |
| B   | Route revised following consultation. | 21/03/17 |
| A   | Route Updated.                        | 06/02/17 |


Date  
 DECEMBER 2016  
 Scale  
 N.T.S.  
 Drawing number  
**ADL/15APARL/PP/01**  
 Rev  
**C**

**A3 ORIGINAL  
NOT FOR CONSTRUCTION**

Key:



Tracking Path Location No.

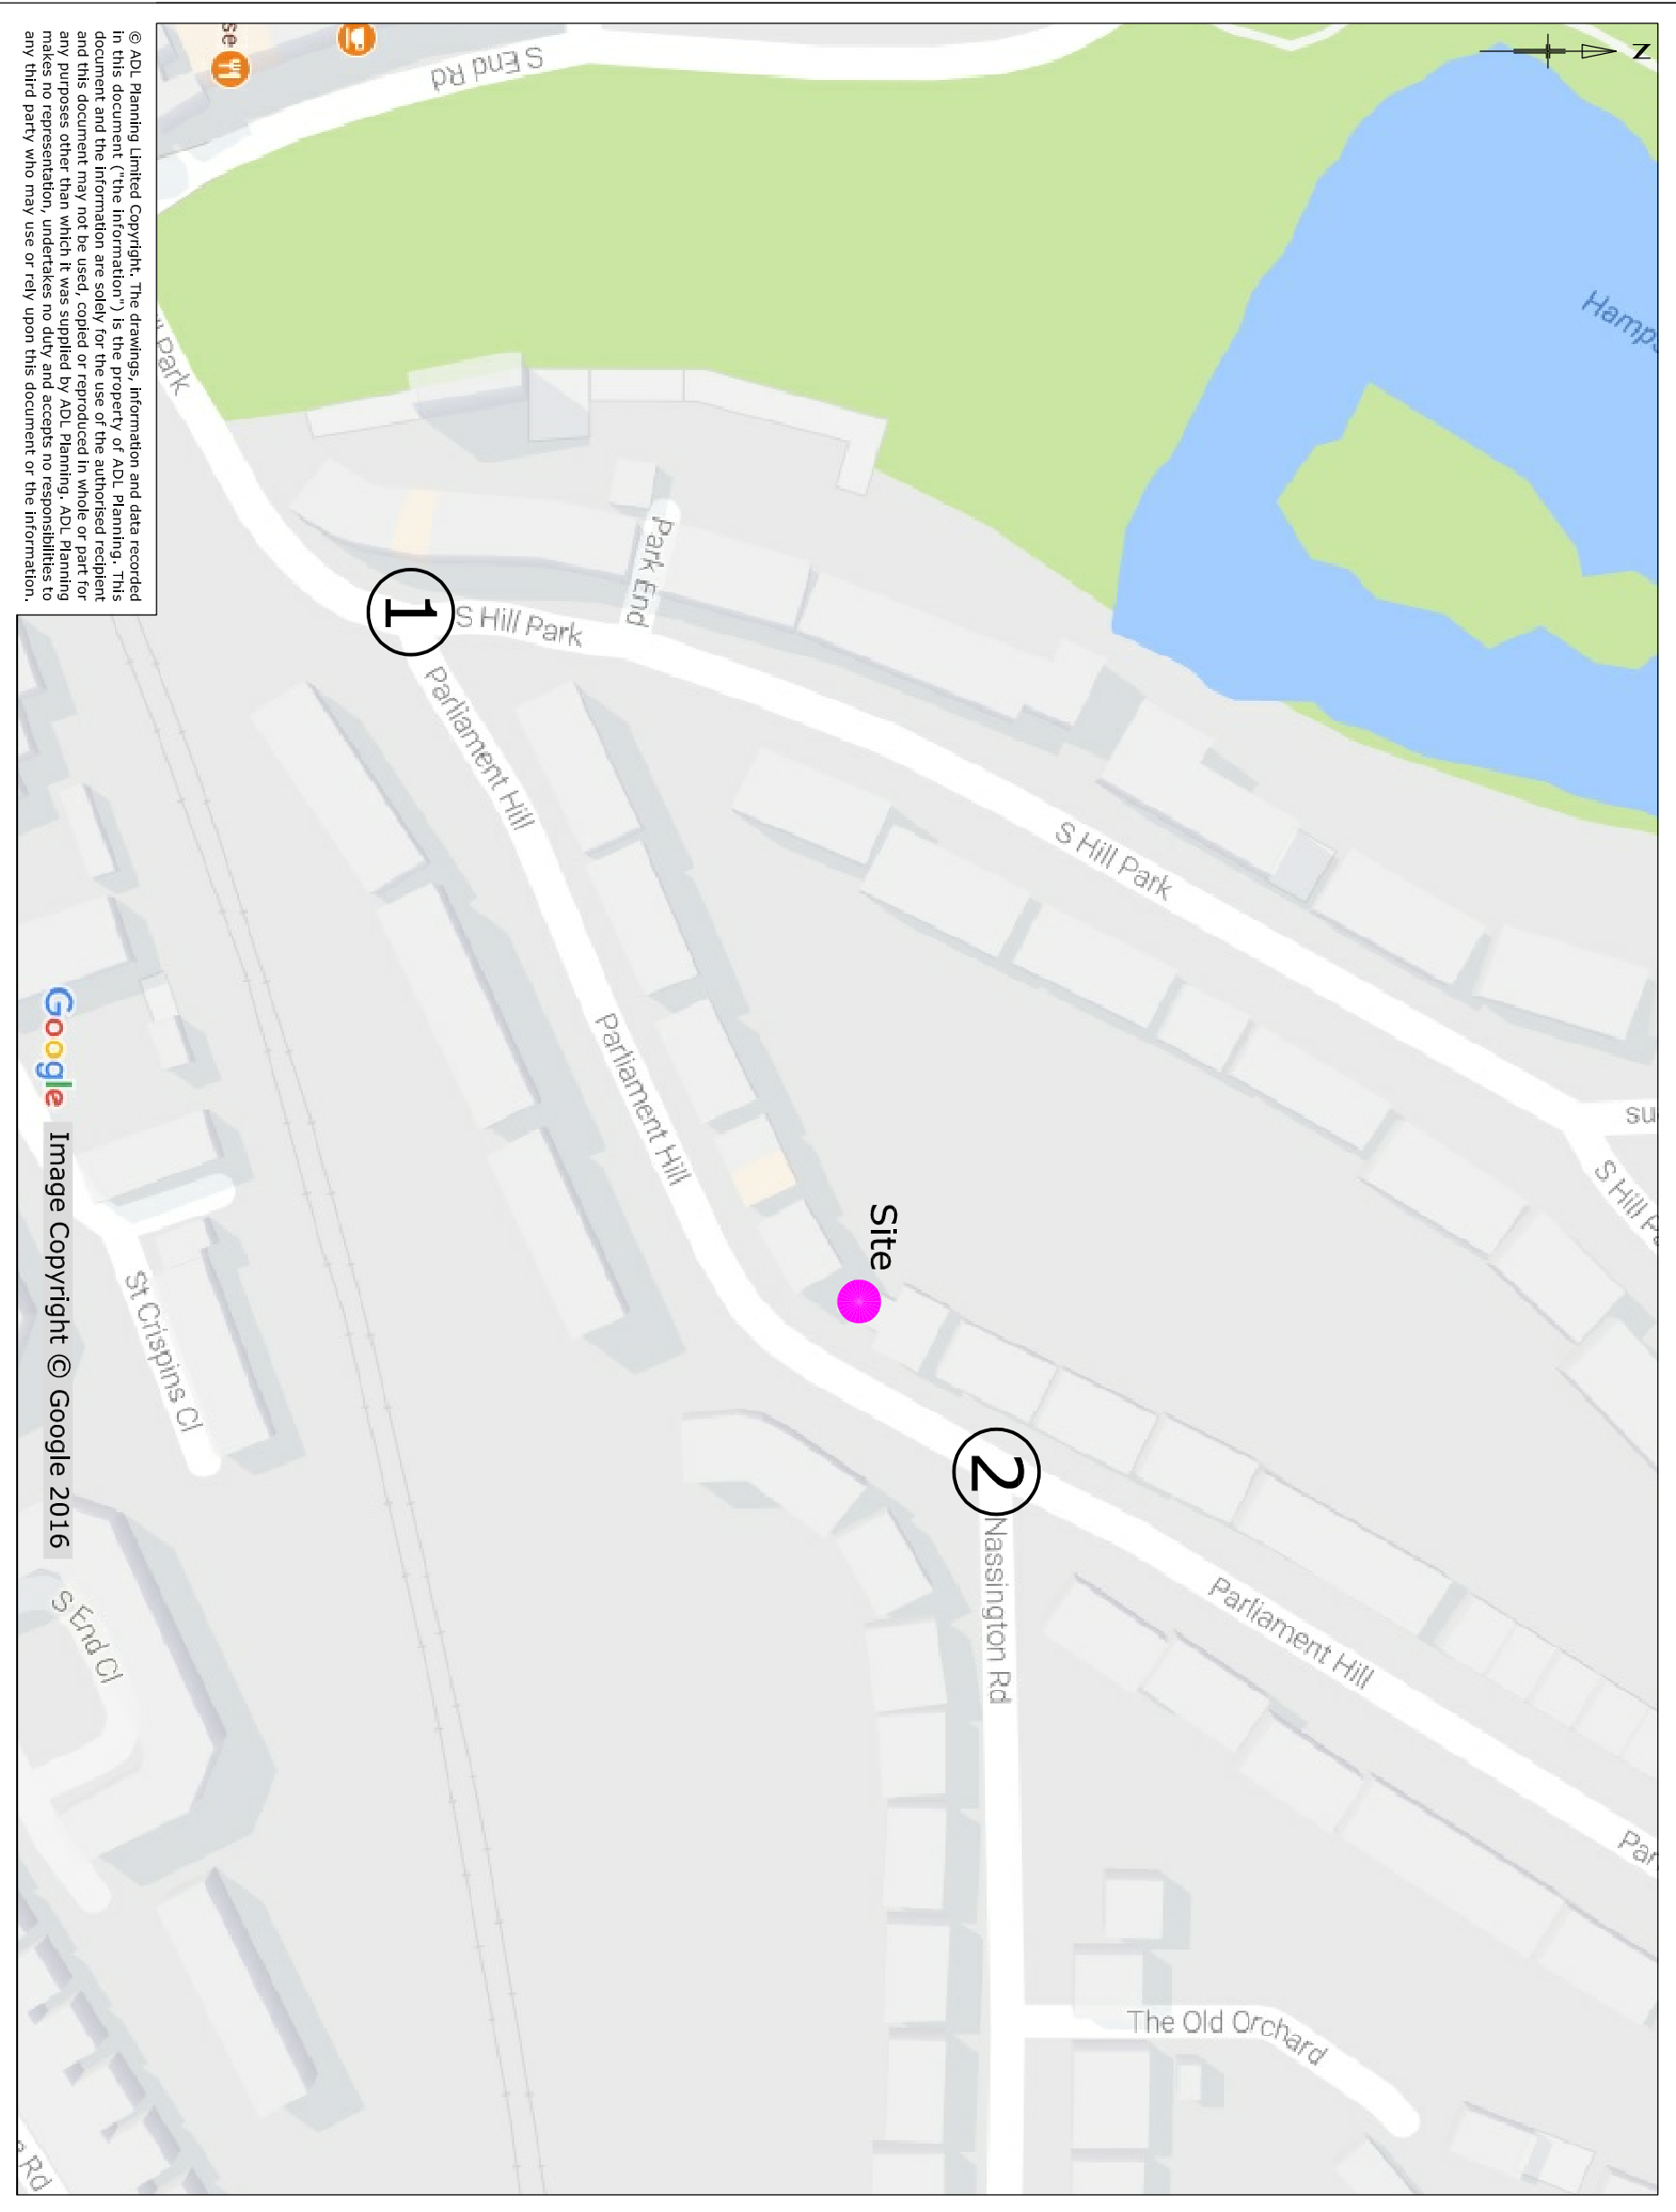

© ADL Planning Limited Copyright. The drawings, information and data recorded in this document ("the Information") is the property of ADL Planning. This document and the information are solely for the use of the authorised recipient and this document may not be used, copied or reproduced in whole or part for any purposes other than which it was supplied by ADL Planning. ADL Planning makes no representation, undertakes no duty and accepts no responsibilities to any third party who may use or rely upon this document or the information.

Google Image Copyright © Google 2016

**ADL Planning Ltd**  
29 Highmarsh Crescent  
Newton-le-Willows  
Merseyside  
WA12 9WE

Client  
**ADL HIGHWAYS**  
Project  
15A Parliament Hill

Title  
Vehicle Swept Path Analysis  
Cement Mixer Vehicle  
Tracking Locations Key Plan  
Sheet 1 of 2

| rev | description | date |
|-----|-------------|------|
|     |             |      |
|     |             |      |
|     |             |      |
|     |             |      |




Date      DECEMBER 2016  
Scale      N.T.S.      Filename      TR\_01-02.dwg  
Drawing number      ADL/15APARL/TR/01      Rev


**A3 ORIGINAL  
NOT FOR CONSTRUCTION**

Based upon the Ordnance Survey's 1:1250 Map with the permission of the Controller of Her Majesty's Stationery Office, (C) Crown copyright.  
Licence No. LANDM/LON100003121118

**Notes:**

**Key:**

-  Route To Site From Finchley Road
-  Route From Site To Finchley Road
-  Potential Position Of Traffic Marshall

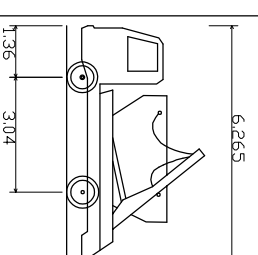


**Small Skip Lorry**  
 Overall Length 6.265m  
 Overall Width 3.390m  
 Min Body Ground Clearance 0.3396m  
 Max Track Width 2.4335m  
 Lock to lock time 6.00S  
 Kerb to Kerb Turning Radius 6.340m

| REV | description  | date     |
|-----|--|----------|
| C   | Traffic Marshall Positions Added.                                | 25/04/17 |
| B   | 3 point turn updated & annotated.<br>Concrete mixer track added. | 30/03/17 |
| A   | Site Skip Lorry Access Added.                                    | 06/02/17 |


Date: DECEMBER 2016

Scale: 1:500 @ A3 Filename: TR\_01\_02.dwg


Drawing number: ADL/15APARL/TR/02 Rev: C

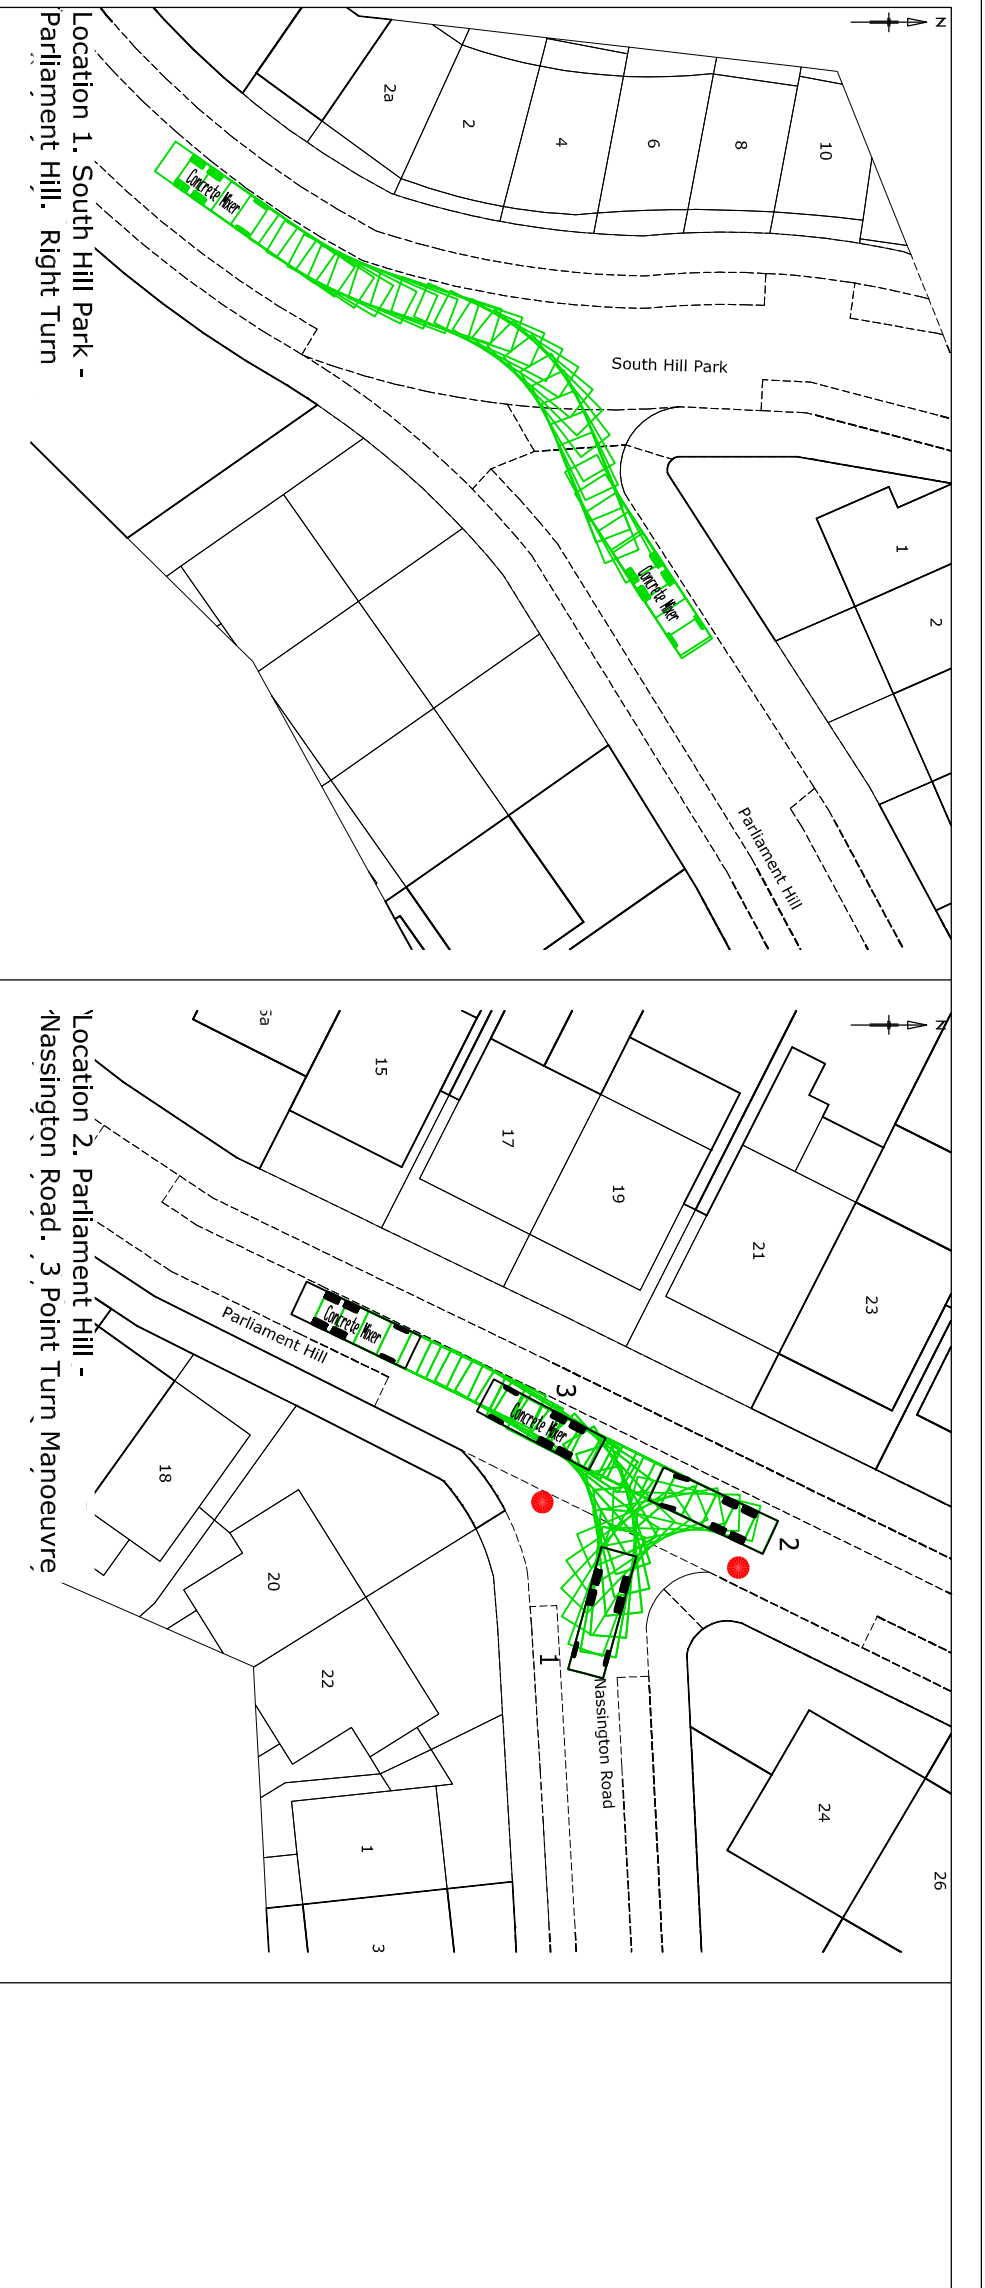

**Concrete Mixer**  
 Overall Length 8.360m  
 Overall Width 2.390m  
 Min Body Ground Clearance 4.027m  
 Max Track Width 0.358m  
 Lock to lock Time 2.413m  
 Kerb to Kerb Turning Radius 6.00S  
 8.210m

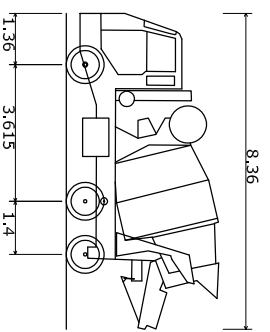

© ADL Planning Limited Copyright. The drawings, information and data recorded in this document ("the information") is the property of ADL Planning. This document and the information are solely for the use of the authorised recipient and this document may not be used, copied or reproduced in whole or part for any purposes other than which it was supplied by ADL Planning. ADL Planning makes no representation, undertakes no duty and accepts no responsibilities to any third party who may use or rely upon this document or the information.

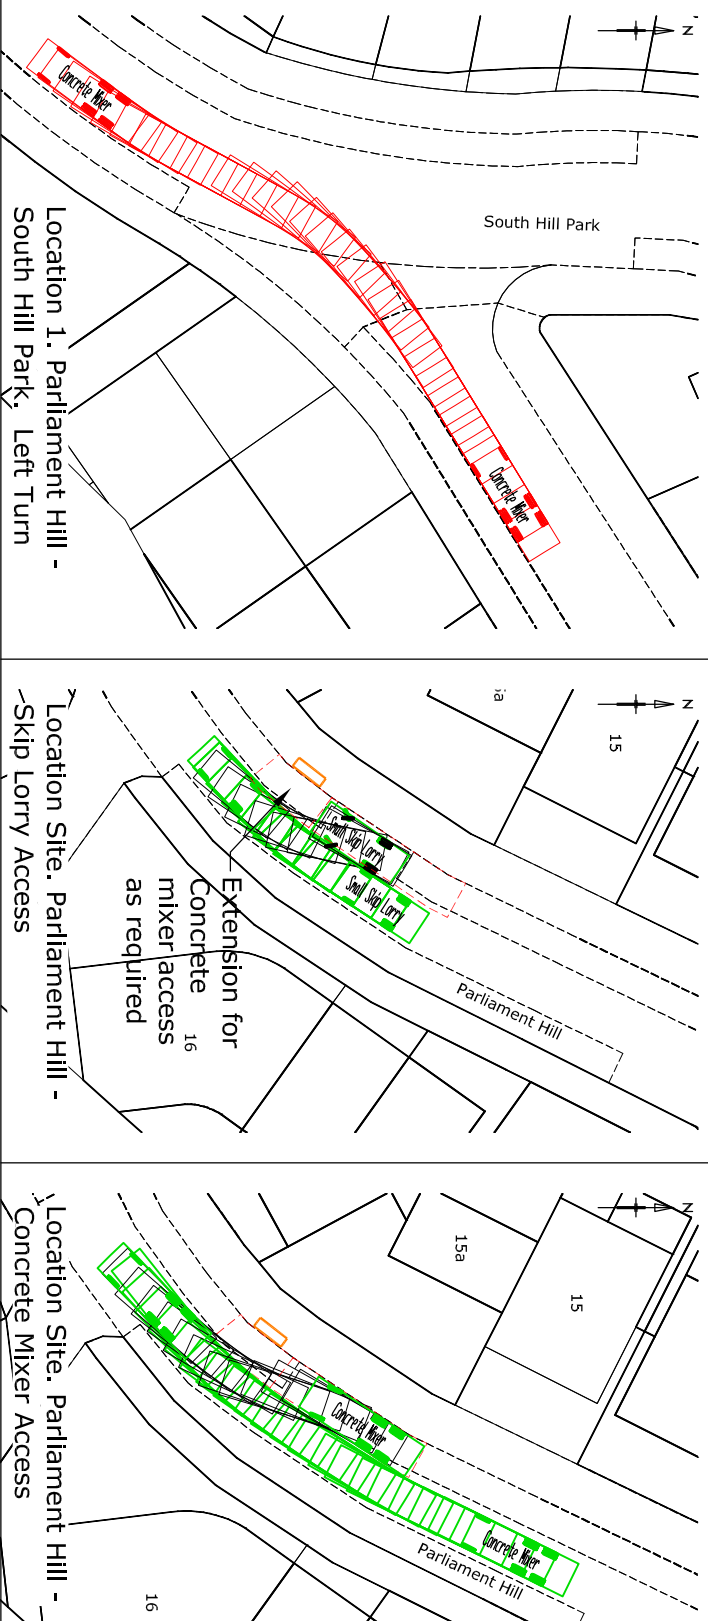

ADL Planning Ltd 1:500 0 10 20 m  
 29 Highmarsh Crescent  
 Newton-le-Willows  
 Merseyside  
 WA12 9WE  
 1:1 0 10 20 30 40 50 mm

Client: ADL HIGHWAYS  
 Project: 15A Parliament Hill


Title: Vehicle Swept Path Analysis  
 Concrete Mixer Vehicle  
 Sheet 2 of 2

**A3 ORIGINAL  
NOT FOR CONSTRUCTION**

Based upon the Ordnance Survey's 1:1250 Map with the permission of the Controller of Her Majesty's Stationery Office, (C) Crown copyright.  
Licence No. LANDM/LON100003121118

Notes:

- Key:
-  Site Boundary
  -  Existing Single Yellow Line Restrictions
  -  Proposed Gantry
  -  Loading / Unloading Bay
  -  Skip Area To Be Hoarded
  -  Existing Access Crossover
  -  5m Bay Extension Only For Concrete Mixer Access
  -  Materials Storage Area
  -  Proposed Hoarding
  -  Proposed Ground Boarding
  -  Existing Tree To Be Protected In Accordance With Tree Protection Plan

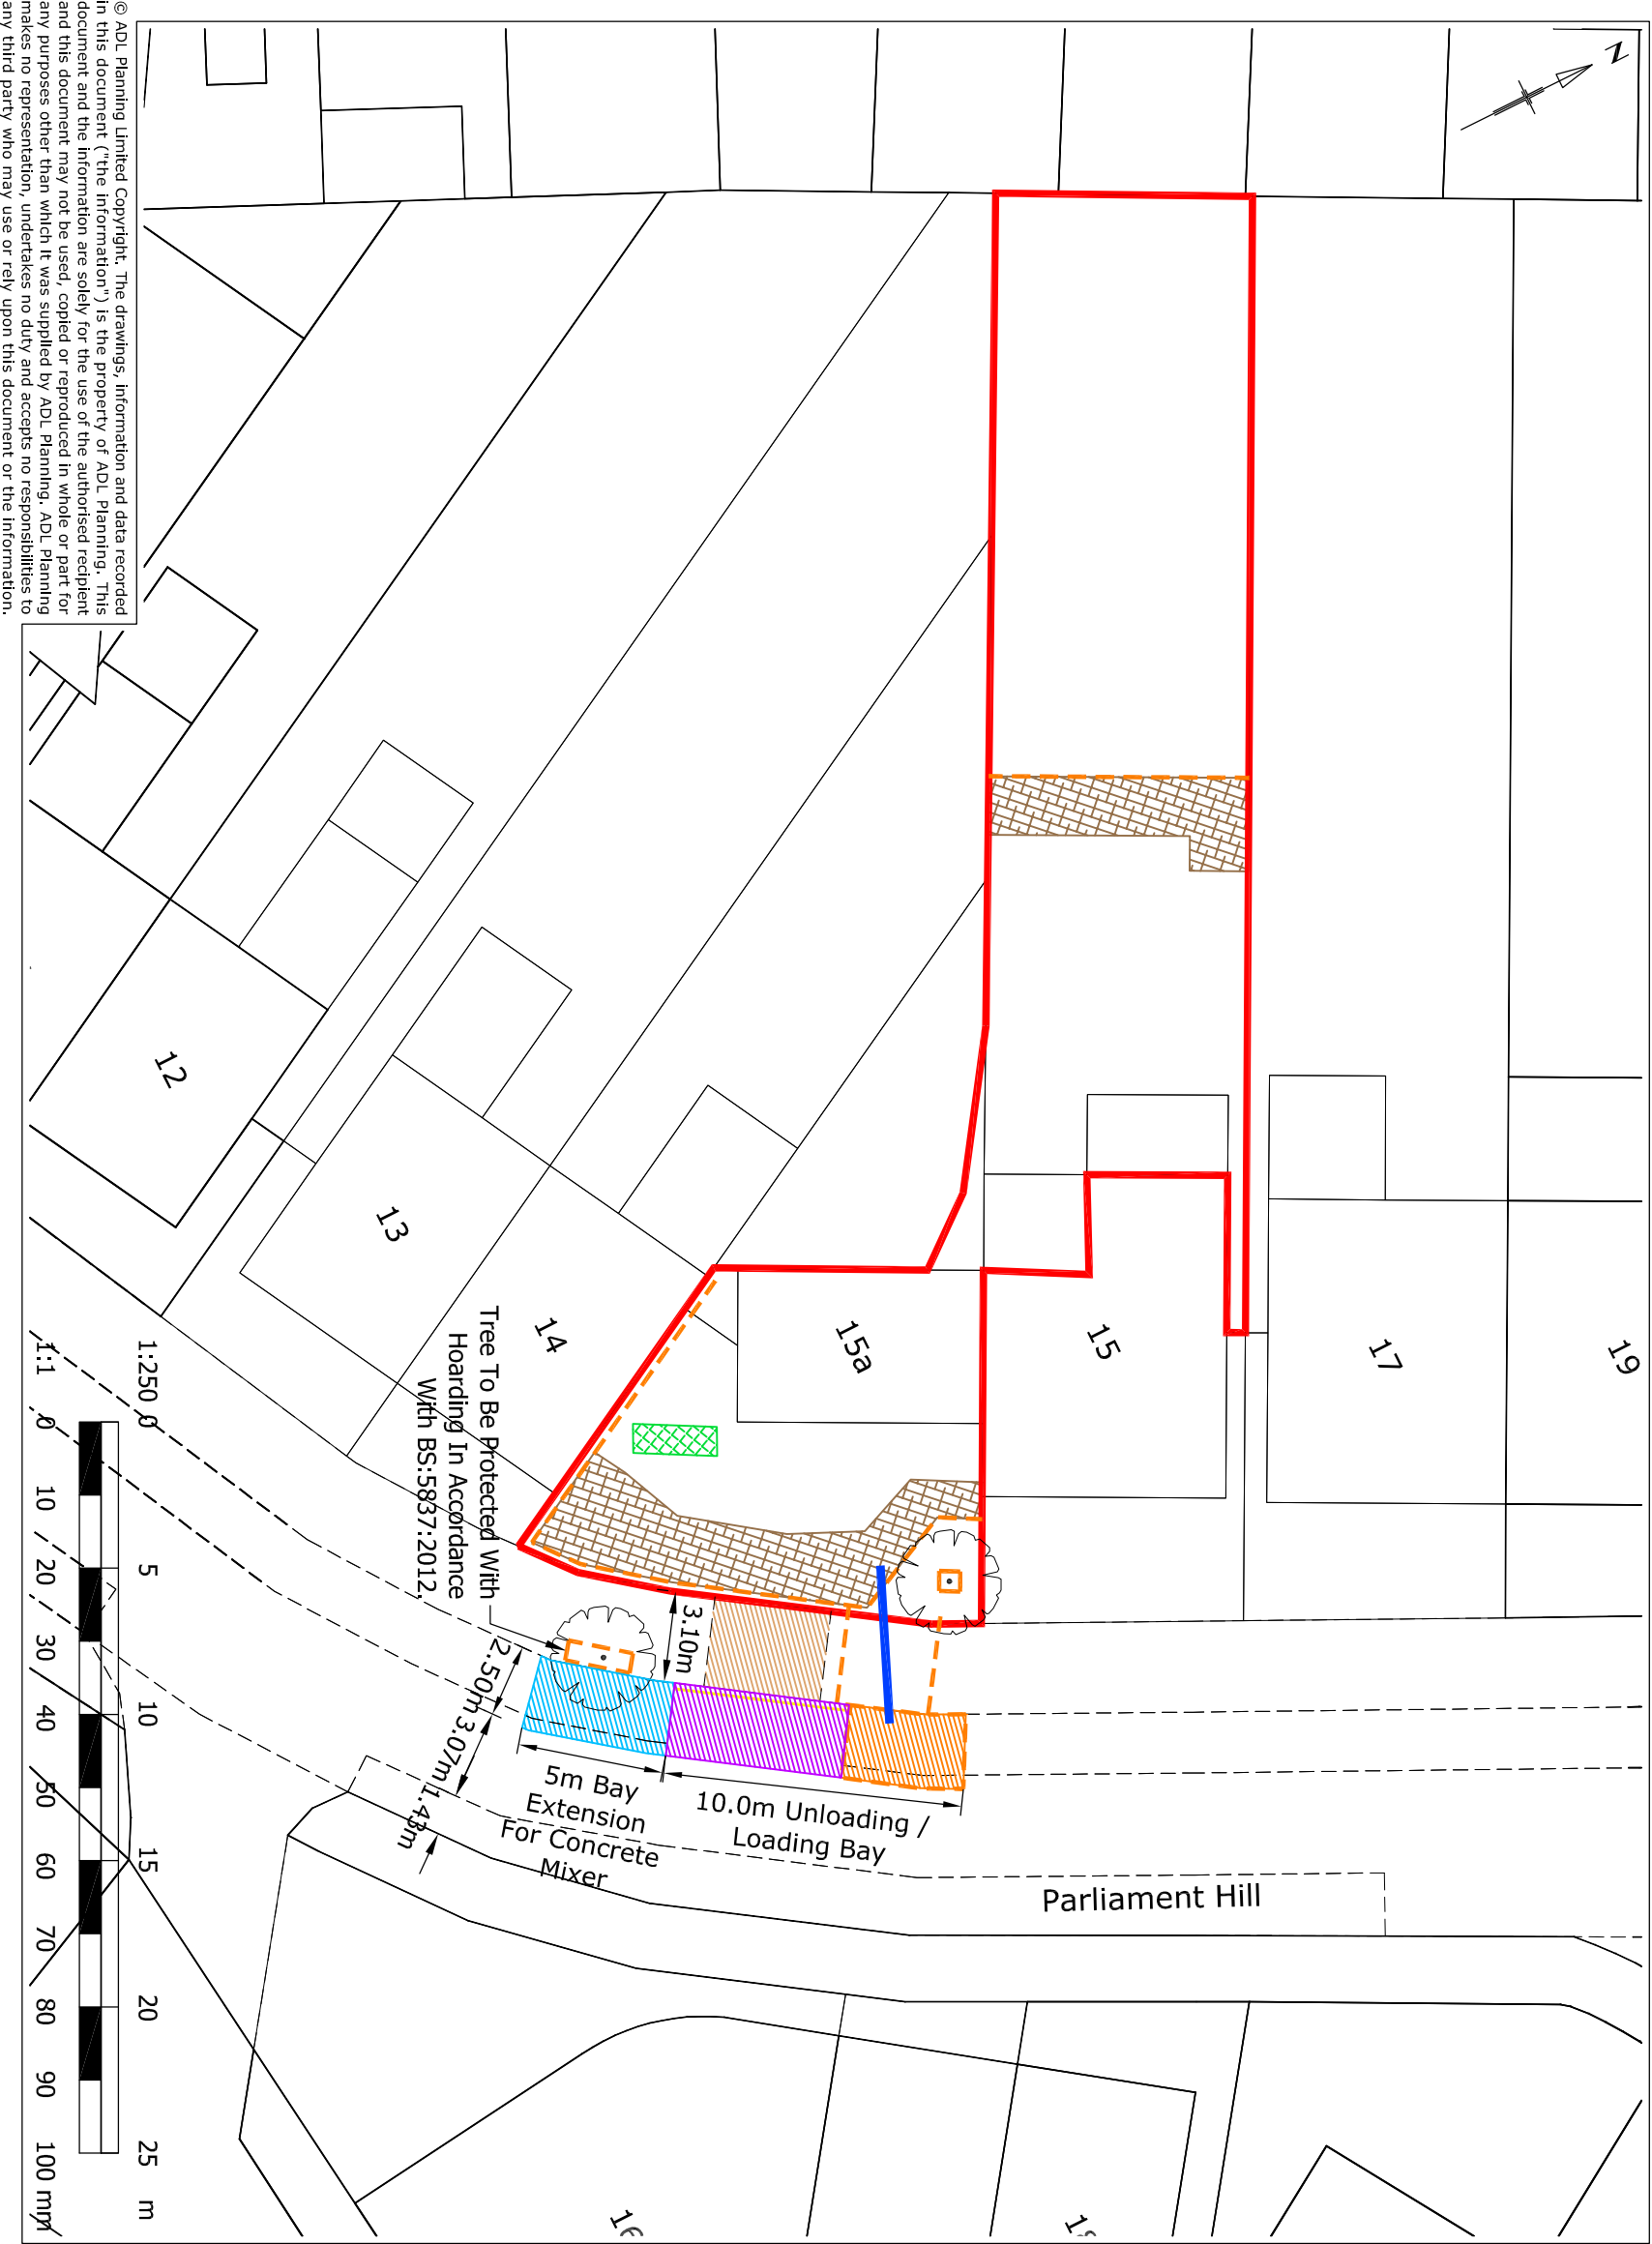

© ADL Planning Limited Copyright. The drawings, information and data recorded in this document ("the Information") is the property of ADL Planning. This document and the information are solely for the use of the authorised recipient and this document may not be used, copied or reproduced in whole or part for any purposes other than which it was supplied by ADL Planning. ADL Planning makes no representation, undertakes no duty and accepts no responsibilities to any third party who may use or rely upon this document or the information.

**ADL Planning Ltd**  
29 Highmarsh Crescent  
Newton-le-Willows  
Merseyside  
WA12 9WE

Client  
**ADL HIGHWAYS**  
Project  
**15A Parliament Hill**

Title  
**Site Works & Parking Bay Suspension Details Appendix B**

| rev | description   | date     |
|-----|---|----------|
| A   | Updated to include for skip use.                            | 16/01/17 |
| B   | Loading Bay Extended.                                       | 01/02/17 |
| C   | Loading Bay Extension added for concrete mixer access only. | 01/04/17 |

Date: DECEMBER 2016  
Scale: 1:250 @ A3  
Filename: APX-B.dwg  
Drawing number: **ADL/15APARL/APX-B**  
Rev: **C**


Based upon the Ordnance Survey's 1:1250 Map with the permission of the Controller of Her Majesty's Stationery Office, (C) Crown copyright.  
Licence No. LANDMILON100003121118

**Notes:**

1. Ground Floor Plans provided by Wollacott Gilmartin Architects.

**Key:**

- Proposed Hoarding
- - - Proposed Loading Area

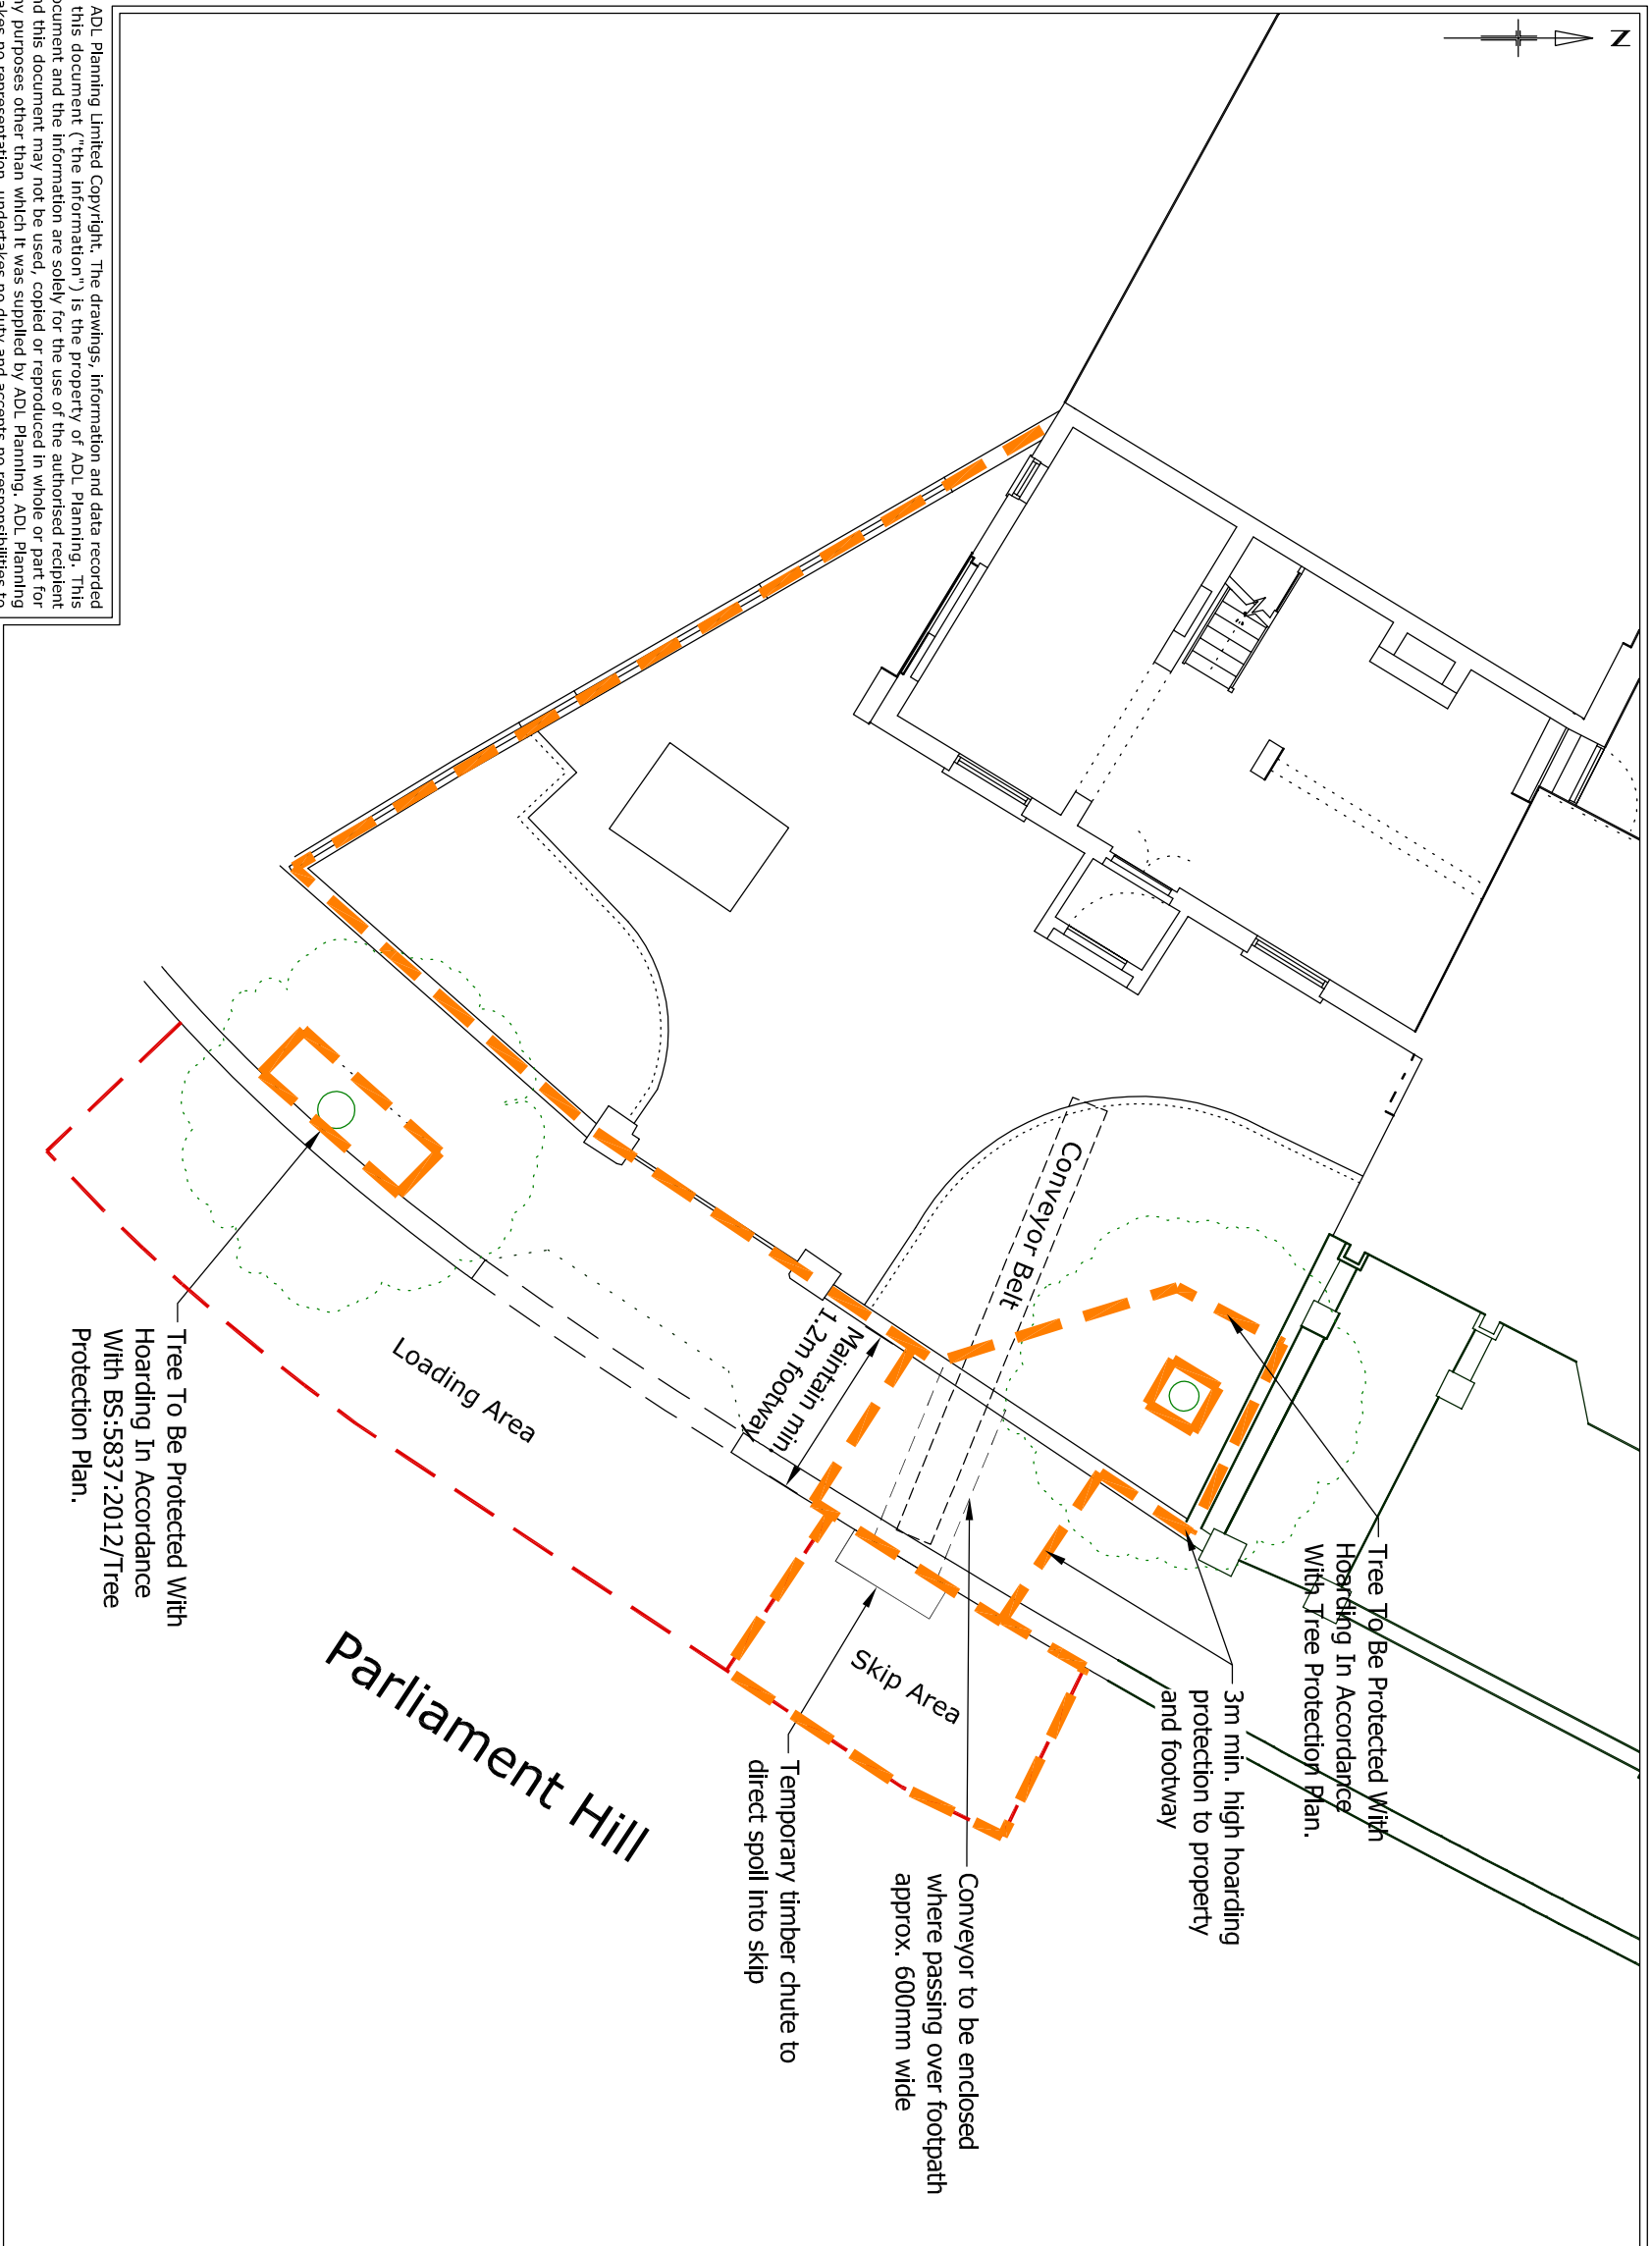

© ADL Planning Limited Copyright. The drawings, information and data recorded in this document ("the Information") is the property of ADL Planning. This document and the information are solely for the use of the authorised recipient and this document may not be used, copied or reproduced in whole or part for any purposes other than which it was supplied by ADL Planning. ADL Planning makes no representation, undertakes no duty and accepts no responsibilities to any third party who may use or rely upon this document or the information.

**ADL Planning Ltd**  
29 Highmarsh Crescent  
Newton-le-Willows  
Merseyside  
WA12 9WE

**Client**  
ADL HIGHWAYS  
**Project**  
15A Parliament Hill

**Title**  
Proposed Hoarding &  
Over head Conveyor Installation Details  
Plan View  
Appendix C1

| rev | description                      | date     |
|-----|----------------------------------|----------|
| B   | Loading Bay extended.            | 01/02/17 |
| A   | Updated to include for skip use. | 16/01/17 |



Date: DECEMBER 2016

Scale: 1:100 @ A3 | Filename: APX-C1-C3.dwg

Drawing number: **ADL/15APARL/APX-C1** | Rev: **B**

Notes:

- Elevation details provided by Woollacott Gilmartin Architects.

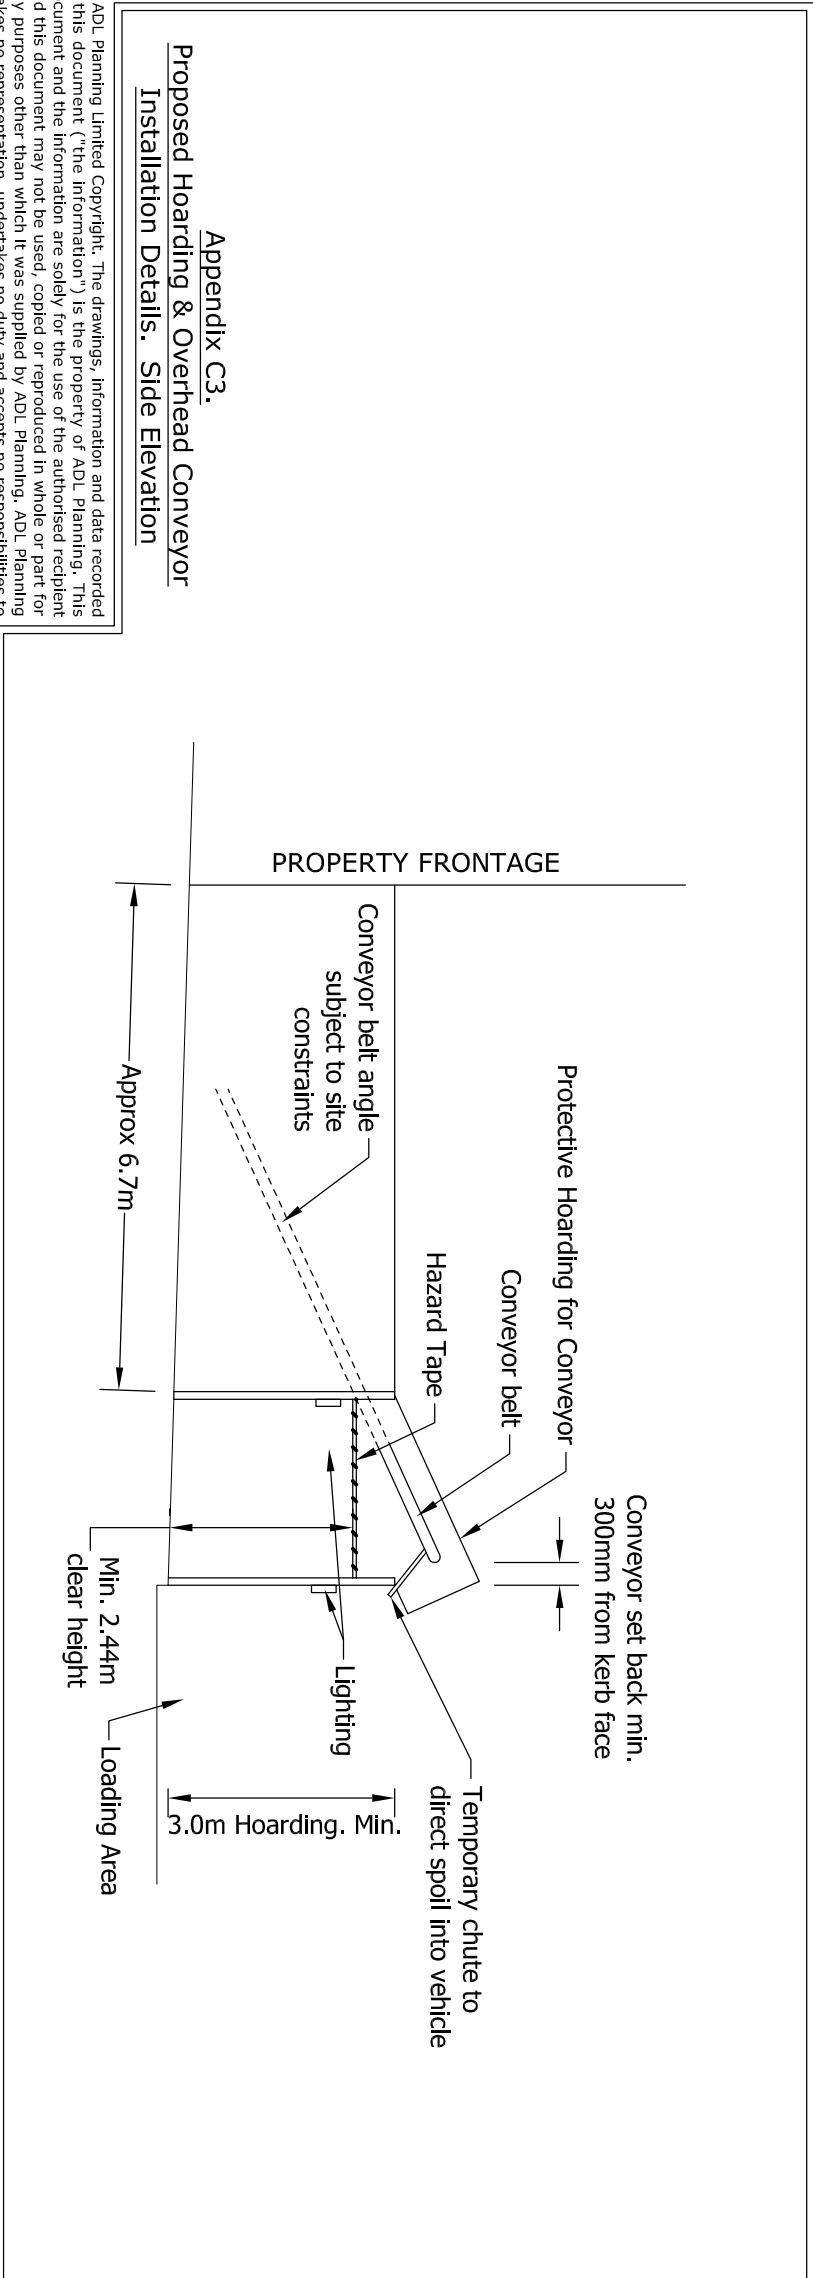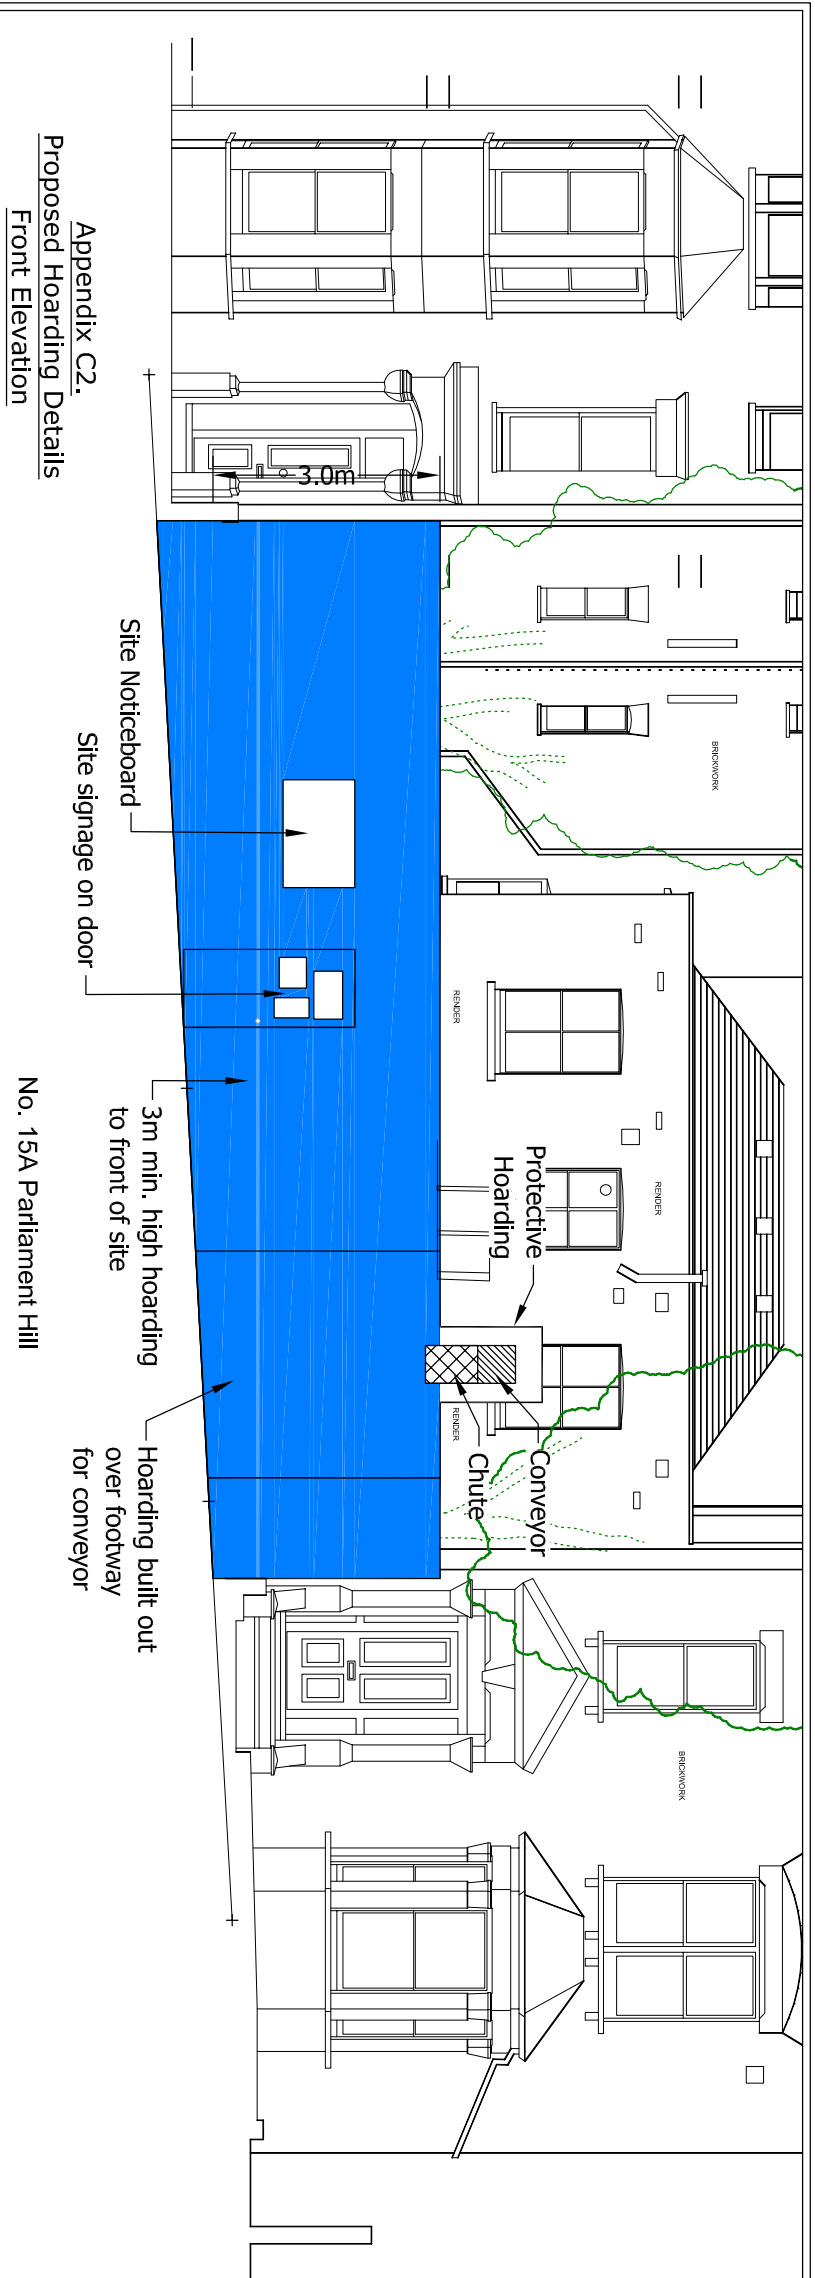

© ADL Planning Limited Copyright. The drawings, information and data recorded in this document ("the Information") is the property of ADL Planning. This document and the information are solely for the use of the authorised recipient and this document may not be used, copied or reproduced in whole or part for any purposes other than which it was supplied by ADL Planning. ADL Planning makes no representation, undertakes no duty and accepts no responsibilities to any third party who may use or rely upon this document or the information.

Appendix C3.  
Proposed Hoarding & Overhead Conveyor  
Installation Details. Side Elevation

ADL Planning Ltd  
29 Highmarsh Crescent  
Merseyside  
WA12 9WE

Client  
ADL HIGHWAYS  
Project  
15A Parliament Hill

Title  
Proposed Hoarding &  
Overhead Conveyor Installation Details  
Front & Side Elevations  
Appendix C2 & C3

Date  
DECEMBER 2016

Scale  
1:100 @ A3

Filename  
APX-C1-C2-C3.dwg


Drawing number  
ADL/15APARL/APX-C2-C3

Rev  
A

| Rev | description                    | date     |
|-----|--------------------------------|----------|
| A   | Updated to suit skip location. | 16/01/17 |
|     |                                |          |
|     |                                |          |
|     |                                |          |
|     |                                |          |

- Key:**
- 3 Existing Property With Development Permission

1. 15 South Hill Park
2. 52 South Hill Park
3. 28 South Hill Park
4. 81 South Hill Park
5. 1 South Hill Park
6. 35 South Hill Park
7. 18 South Hill Park
8. 57 South Hill Park
9. 26 South Hill Park
10. 56 South Hill Park
11. 65 South Hill Park
12. 2A South Hill Park
13. 12A South Hill Park
14. 33 South Hill Park
15. 66 South Hill Park
16. 19 Parliament Hill
17. 14 Parliament Hill
18. 32 Parliament Hill
19. 73 Parliament Hill
20. 62 Parliament Hill
21. 27 Parliament Hill
22. 56 Parliament Hill
23. 72 Parliament Hill
24. 8 Parliament Hill
25. 4 Nassington Road
26. 17A Nassington Road
27. 10 Nassington Road
28. 23 Nassington Road
29. 26A Nassington Road
30. 43 Nassington Road
31. 35 Nassington Road
32. 27 Tanza Road
33. 7 Tanza Road
34. 23 Tanza Road

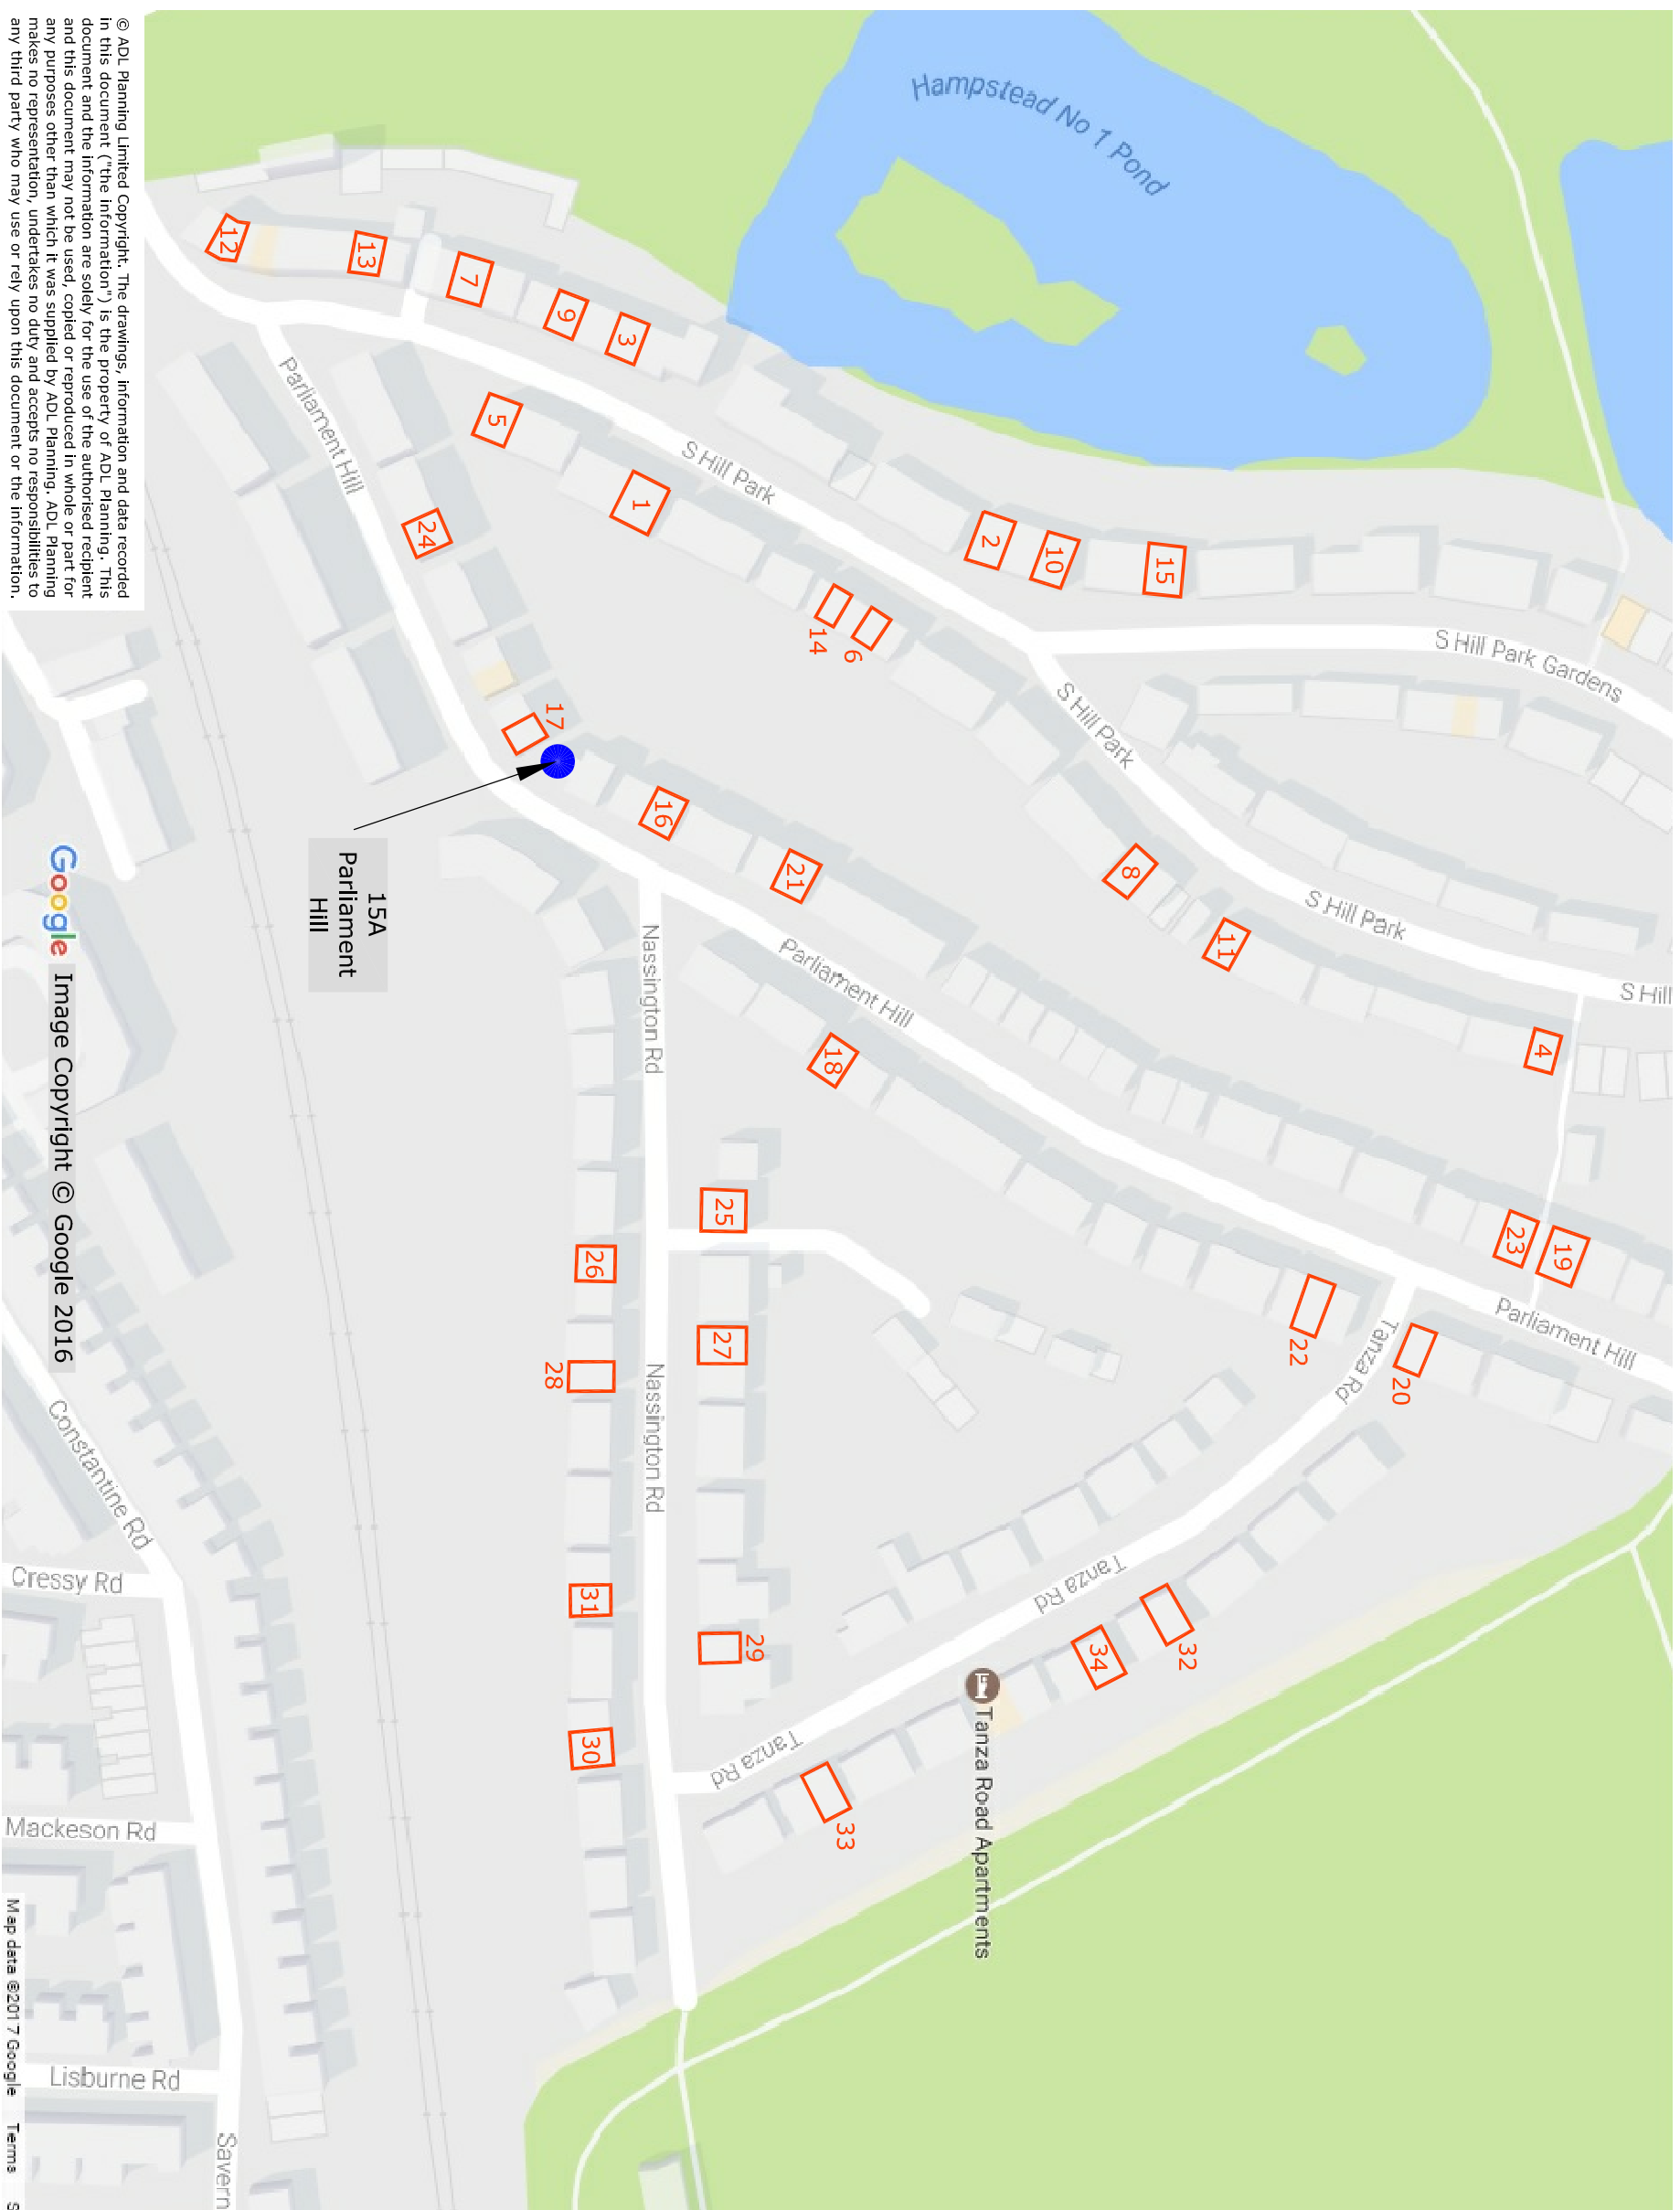

© ADL Planning Limited Copyright. The drawings, information and data recorded in this document ("the information") is the property of ADL Planning. This document and the information are solely for the use of the authorised recipient and this document may not be used, copied or reproduced in whole or part for any purposes other than which it was supplied by ADL Planning. ADL Planning makes no representation, undertakes no duty and accepts no responsibilities to any third party who may use or rely upon this document or the information.

Google Image Copyright © Google 2016

Map data ©2017 Google Terms Sa

**ADL Planning Ltd**  
29 Highmarsh Crescent  
Newton-le-Willows  
Merseyside  
WA12 9WE

Client  
**ADL HIGHWAYS**  
Project  
**15A Parliament Hill**

Title  
**Existing Developments Within Locality  
Of 15A Parliament Hill**

|                |                   |
|----------------|-------------------|
| Date           | DECEMBER 2016     |
| Scale          | N.T.S.            |
| Filename       | ED_01.dwg         |
| Drawing number | ADL/15APARL/ED/01 |
| Rev            | Rev               |

| rev | description | date |
|-----|-------------|------|
|     |             |      |
|     |             |      |
|     |             |      |