

Drawing Number:
140BR/OSE

IMPORTANT NOTES

ALL DIMENSIONS MUST BE CHECKED ON SITE AND NOT SCALED FROM THIS DRAWING.

STRICTLY FOR PLANNING PURPOSES ONLY. NOT VALID FOR ARCHITECTURAL, ENGINEERING, SURVEYING OR ANY OTHER PURPOSES.

ALL DETAILS SUBJECT TO CHANGES SUBJECT TO ENGINEERING & LOCAL AUTHORITY REQUIREMENTS.

APPLICANTS MUST CONSULT PLANNING AND BUILDING AUTHORITY REGARDING ANY CHANGES



SITE PLAN

SITE ADDRESS

**140 BELSIZE ROAD
LONDON
HAMPSTEAD
NW6 4BG**

PROPOSAL

ERECTION OF SINGLE STOREY REAR EXTENSION TO LOWER GROUND FLAT, INTERNAL & EXTERNAL ALTERATIONS, AND NEW RAILINGS TO FRONT WALL

1:1250 - A3 PAPER

Drawing Number:
140BR/01E

IMPORTANT NOTES

ALL DIMENSIONS MUST BE CHECKED ON SITE AND NOT SCALED FROM THIS DRAWING.

STRICTLY FOR PLANNING PURPOSES ONLY. NOT VALID FOR ARCHITECTURAL, ENGINEERING, SURVEYING OR ANY OTHER PURPOSES.

ALL DETAILS SUBJECT TO CHANGES SUBJECT TO ENGINEERING & LOCAL AUTHORITY REQUIREMENTS.

APPLICANTS MUST CONSULT PLANNING AND BUILDING AUTHORITY REGARDING ANY CHANGES



SITE ADDRESS

140 BELSIZE ROAD
LONDON
HAMPSTEAD
NW6 4BG

PROPOSAL

ERECTION OF SINGLE STOREY REAR EXTENSION TO LOWER GROUND FLAT, INTERNAL & EXTERNAL ALTERATIONS, AND NEW RAILINGS TO FRONT WALL

1:100 - A3 PAPER

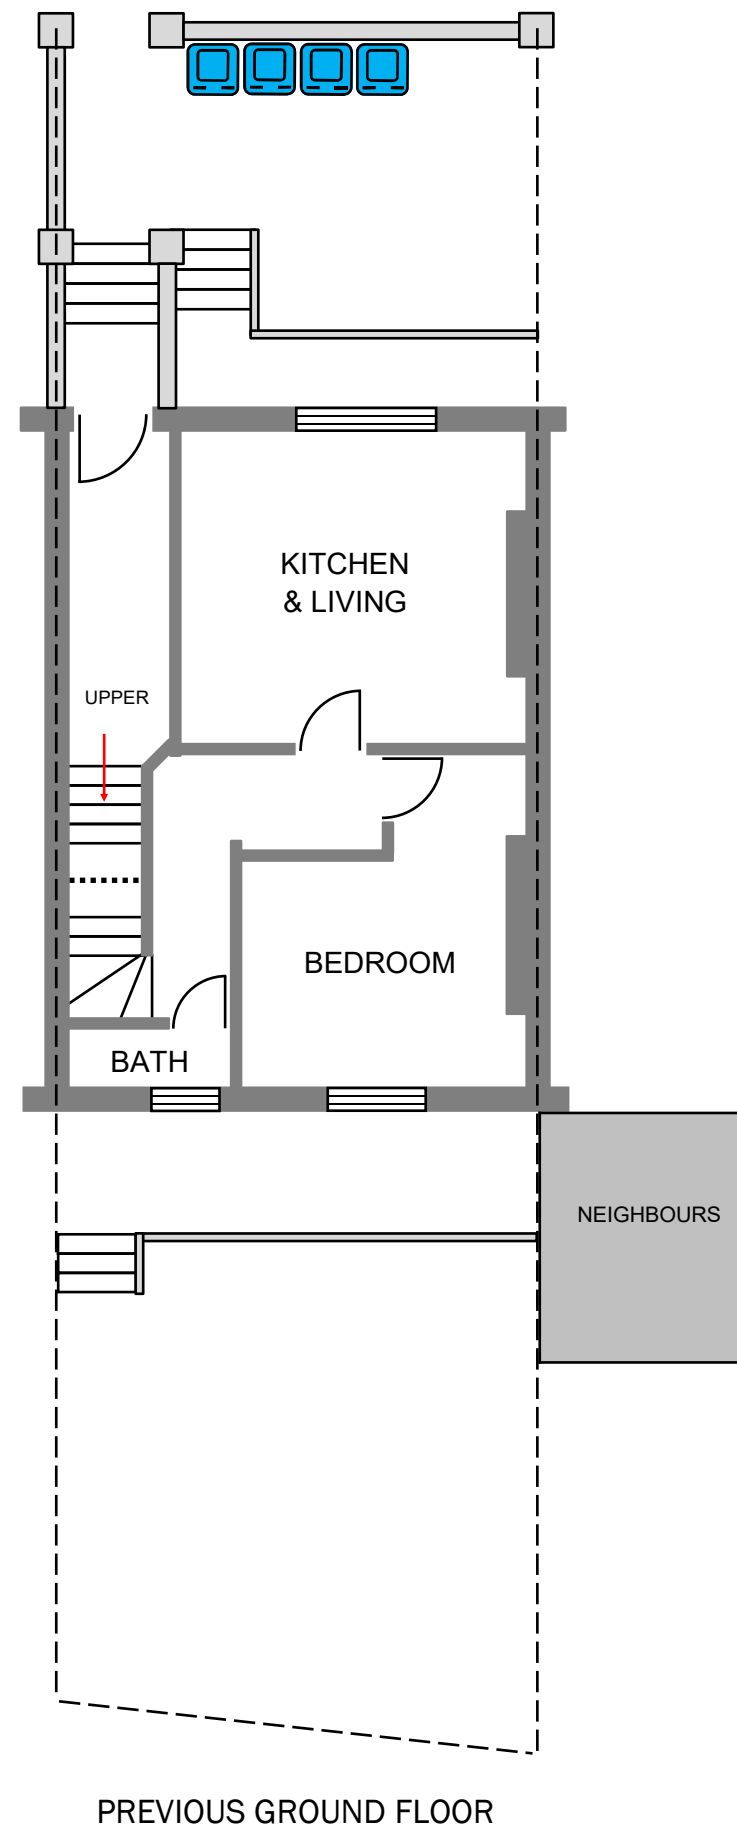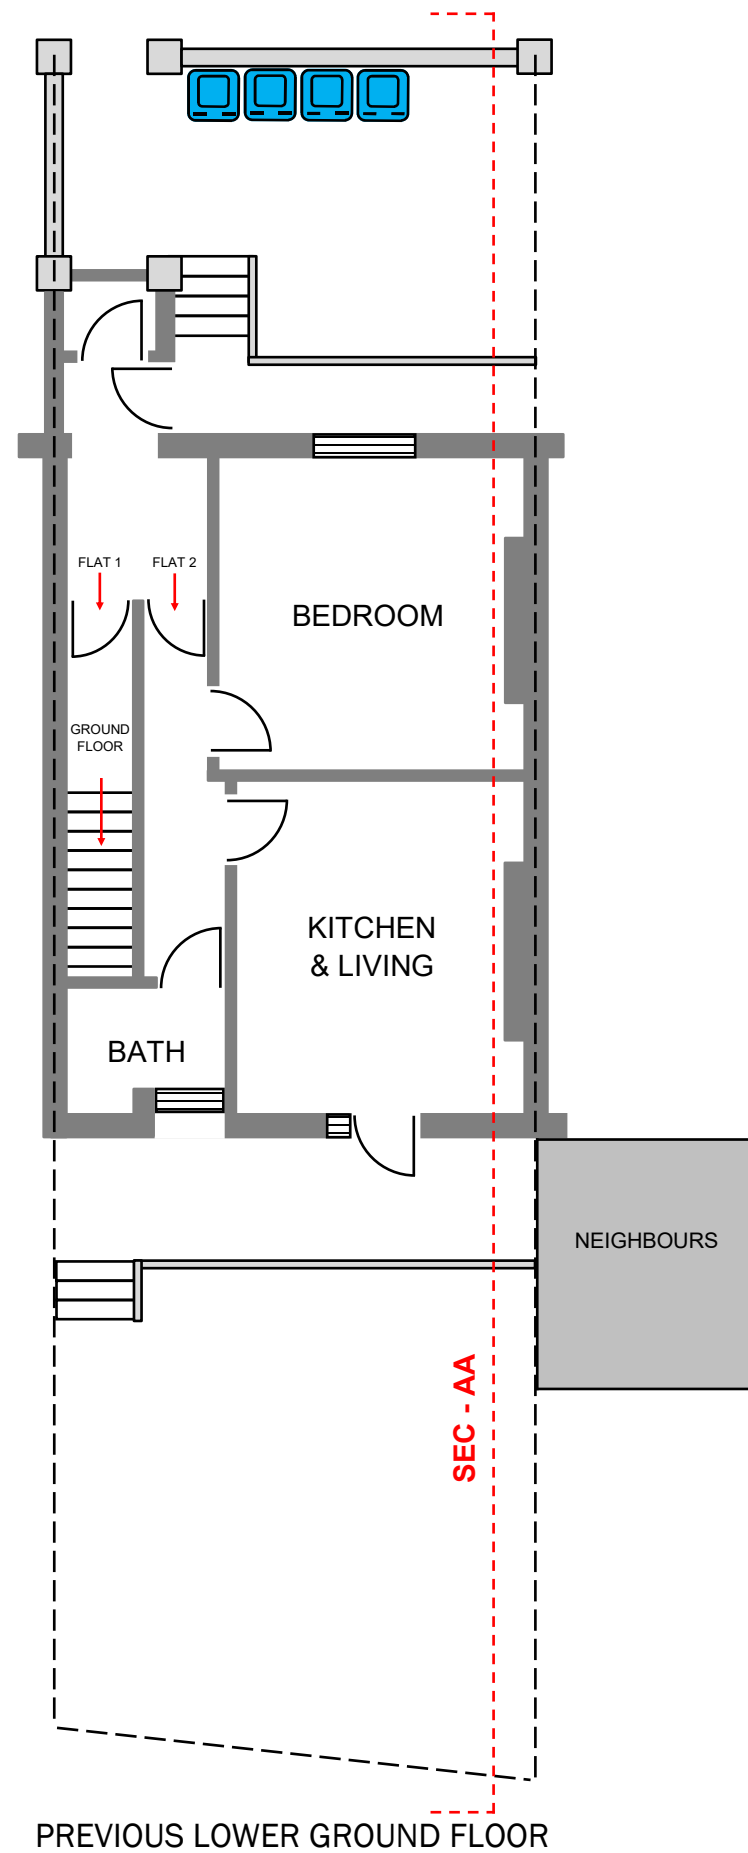

0 1 2 3 4m
1:100

Drawing Number:
140BR/02E

IMPORTANT NOTES

ALL DIMENSIONS MUST BE CHECKED ON SITE AND NOT SCALED FROM THIS DRAWING.

STRICTLY FOR PLANNING PURPOSES ONLY. NOT VALID FOR ARCHITECTURAL, ENGINEERING, SURVEYING OR ANY OTHER PURPOSES.

ALL DETAILS SUBJECT TO CHANGES SUBJECT TO ENGINEERING & LOCAL AUTHORITY REQUIREMENTS.

APPLICANTS MUST CONSULT PLANNING AND BUILDING AUTHORITY REGARDING ANY CHANGES


SITE ADDRESS

140 BELSIZE ROAD
LONDON
HAMPSTEAD
NW6 4BG


PROPOSAL

ERECTION OF SINGLE STOREY REAR EXTENSION TO LOWER GROUND FLAT, INTERNAL & EXTERNAL ALTERATIONS, AND NEW RAILINGS TO FRONT WALL

1:100 - A3 PAPER

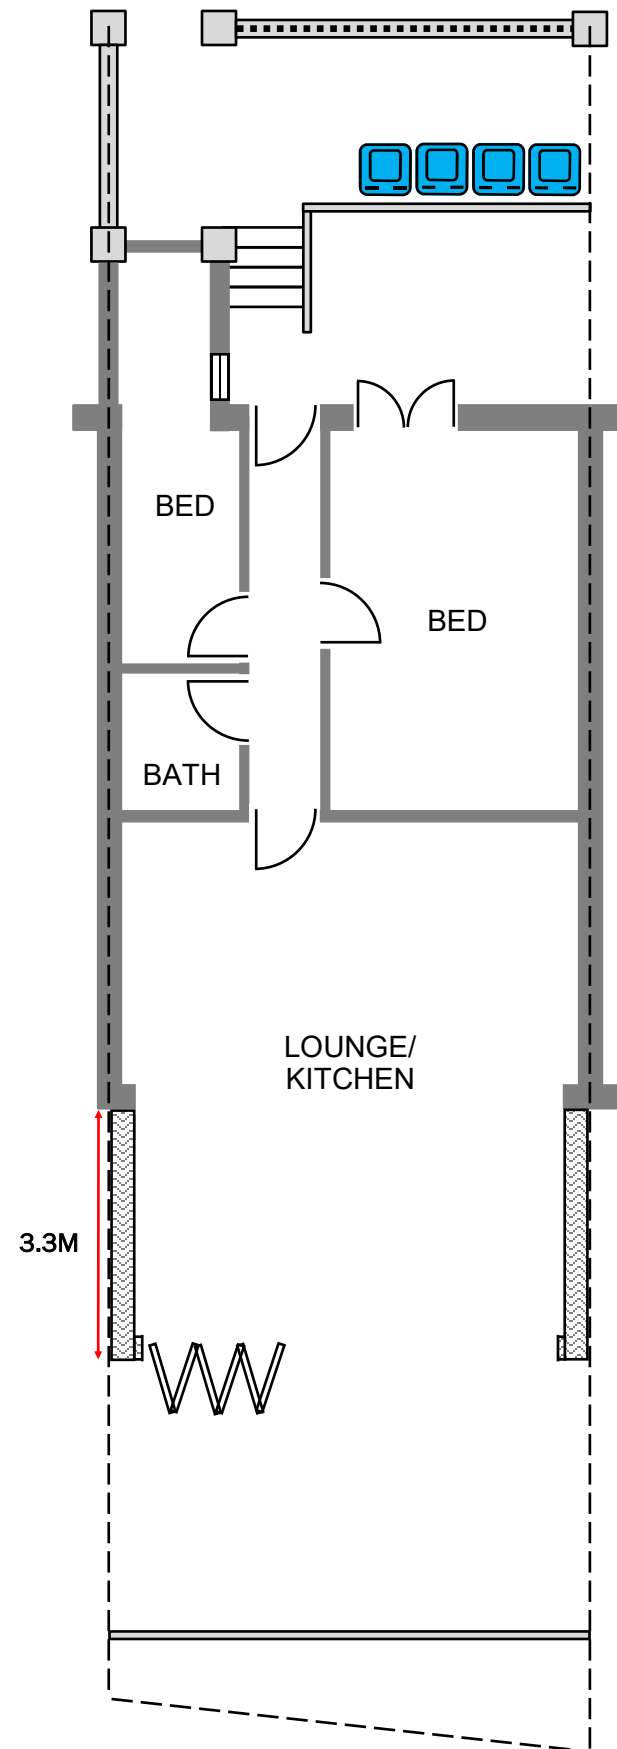

EXISTING LOWER GROUND FLOOR

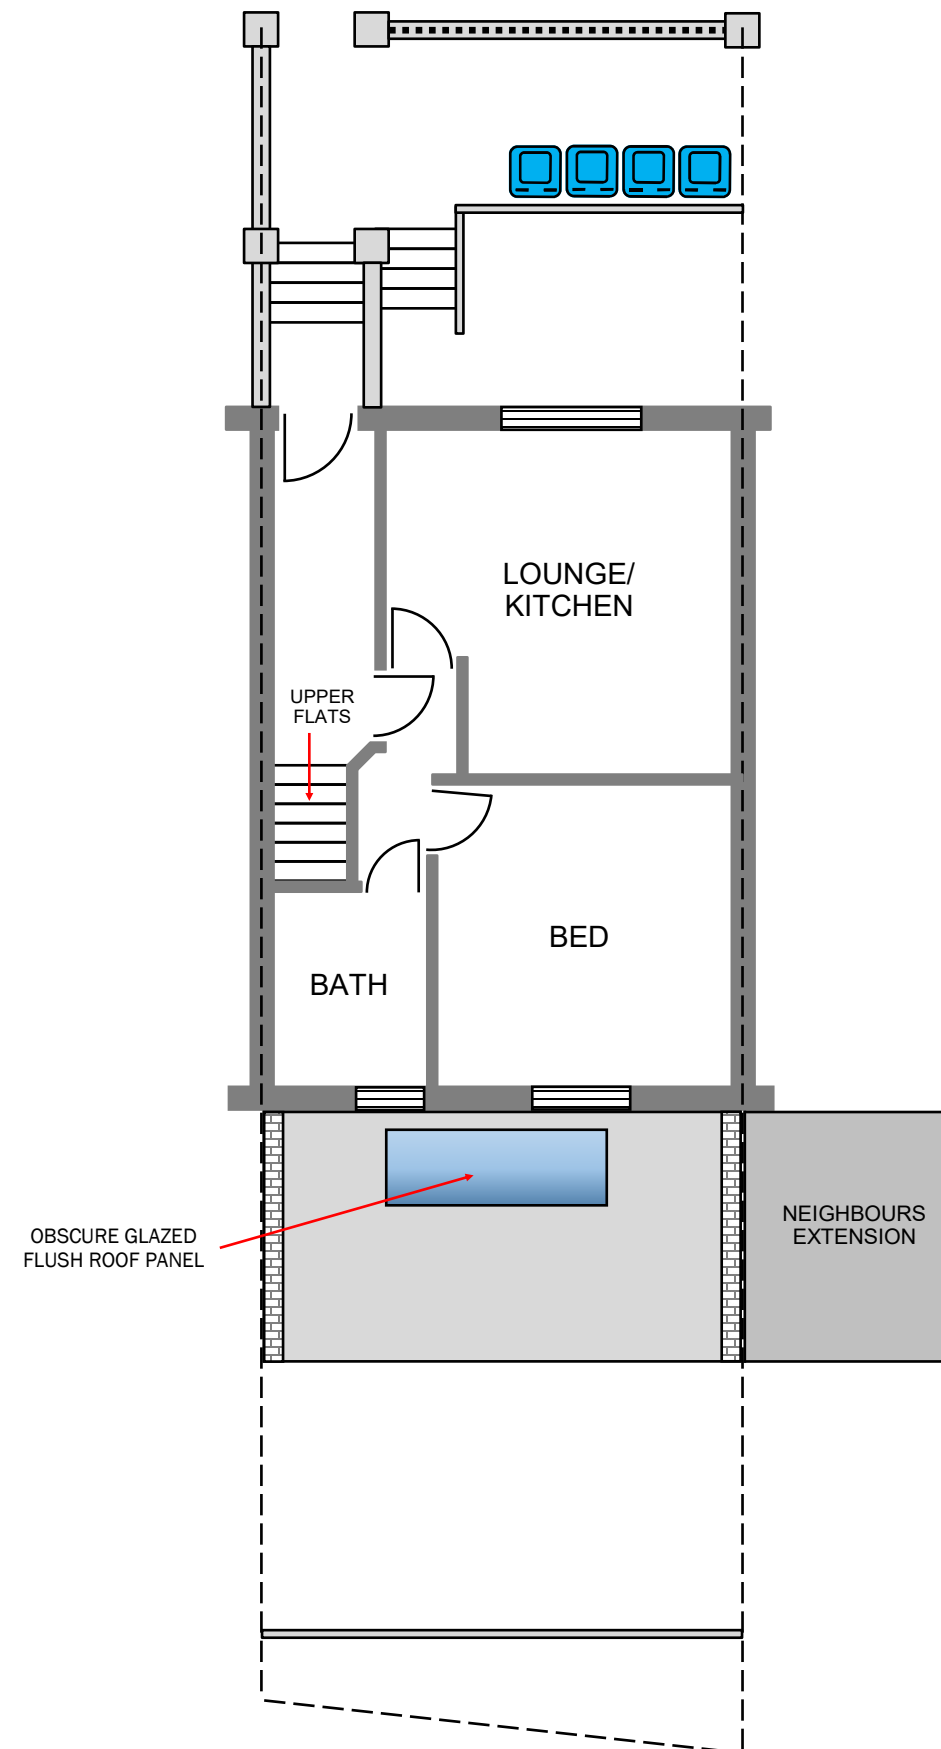

EXISTING GROUND FLOOR



Drawing Number:
140BR/04E


IMPORTANT NOTES

ALL DIMENSIONS MUST BE CHECKED ON SITE AND NOT SCALED FROM THIS DRAWING.


STRICTLY FOR PLANNING PURPOSES ONLY. NOT VALID FOR ARCHITECTURAL, ENGINEERING, SURVEYING OR ANY OTHER PURPOSES.

ALL DETAILS SUBJECT TO CHANGES SUBJECT TO ENGINEERING & LOCAL AUTHORITY REQUIREMENTS.

APPLICANTS MUST CONSULT PLANNING AND BUILDING AUTHORITY REGARDING ANY CHANGES

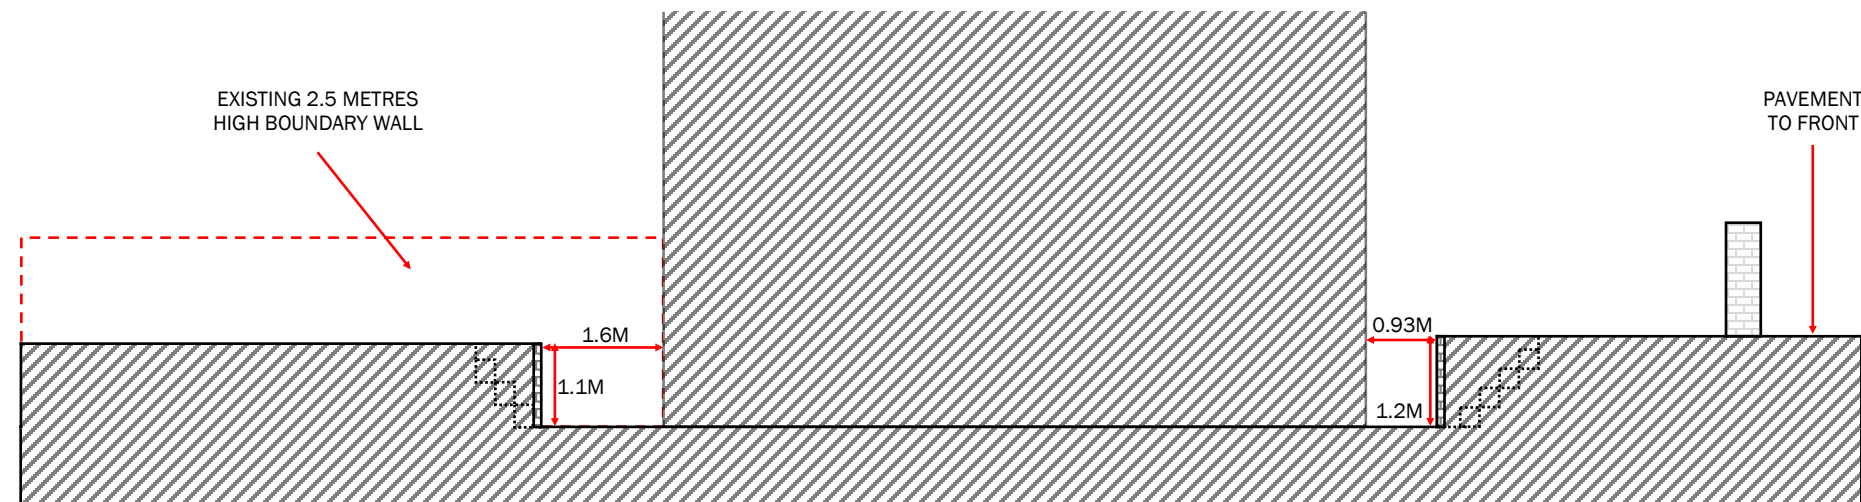

PREVIOUS FLANK ELEVATION - CROSS SECTION AA

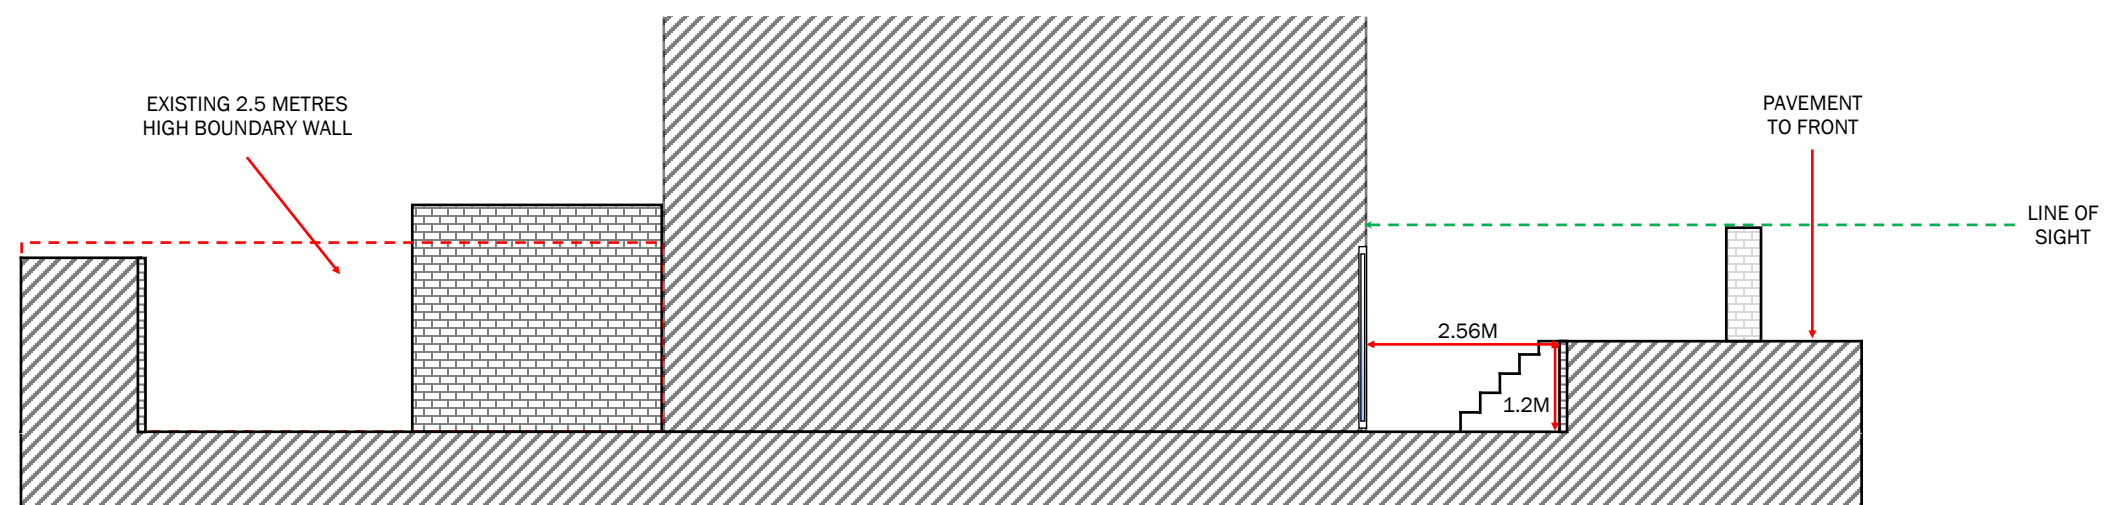

EXISTING FLANK ELEVATION - CROSS SECTION BB

SITE ADDRESS

140 BELSIZE ROAD
LONDON
HAMPSTEAD
NW6 4BG

PROPOSAL

ERECTION OF SINGLE STOREY REAR EXTENSION TO LOWER GROUND FLAT, INTERNAL & EXTERNAL ALTERATIONS, AND NEW RAILINGS TO FRONT WALL

1:100 - A3 PAPER

0 1 2 3 4m
1:100

Drawing Number:
140BR/05E


IMPORTANT NOTES

ALL DIMENSIONS MUST BE CHECKED ON SITE AND NOT SCALED FROM THIS DRAWING.


STRICTLY FOR PLANNING PURPOSES ONLY. NOT VALID FOR ARCHITECTURAL, ENGINEERING, SURVEYING OR ANY OTHER PURPOSES.

ALL DETAILS SUBJECT TO CHANGES SUBJECT TO ENGINEERING & LOCAL AUTHORITY REQUIREMENTS.

APPLICANTS MUST CONSULT PLANNING AND BUILDING AUTHORITY REGARDING ANY CHANGES

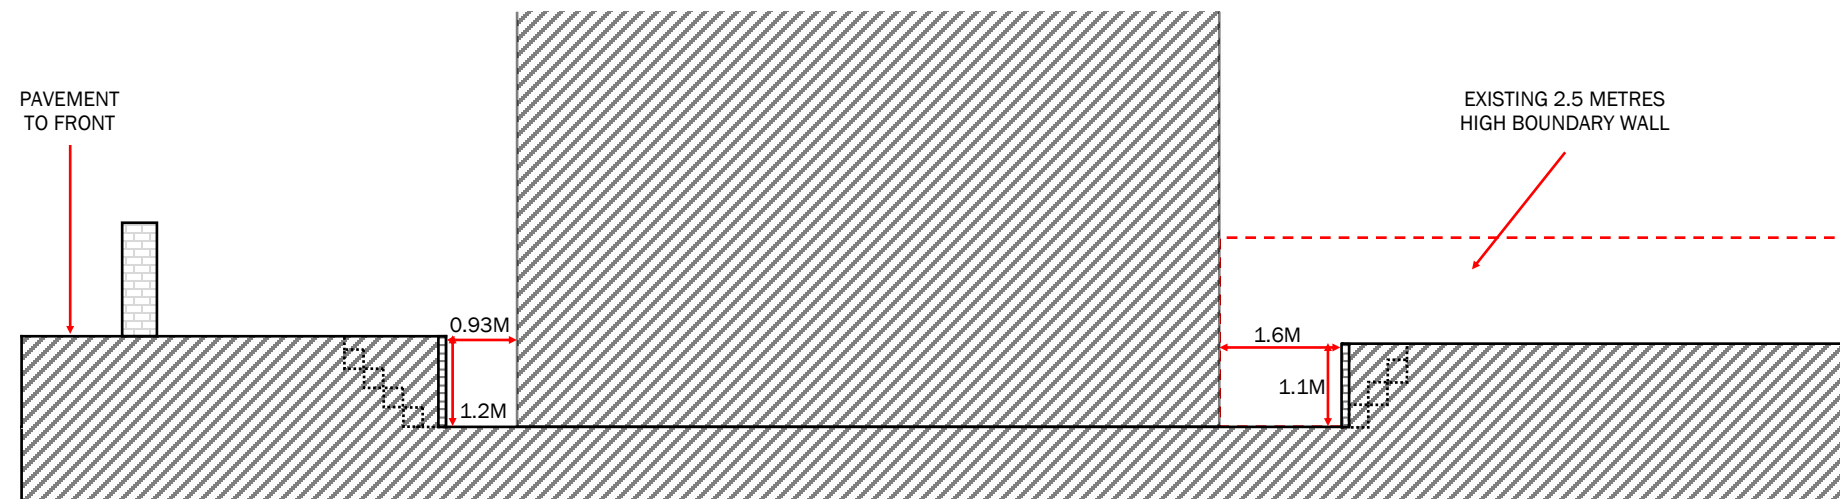

PREVIOUS FLANK ELEVATION - CROSS SECTION AA

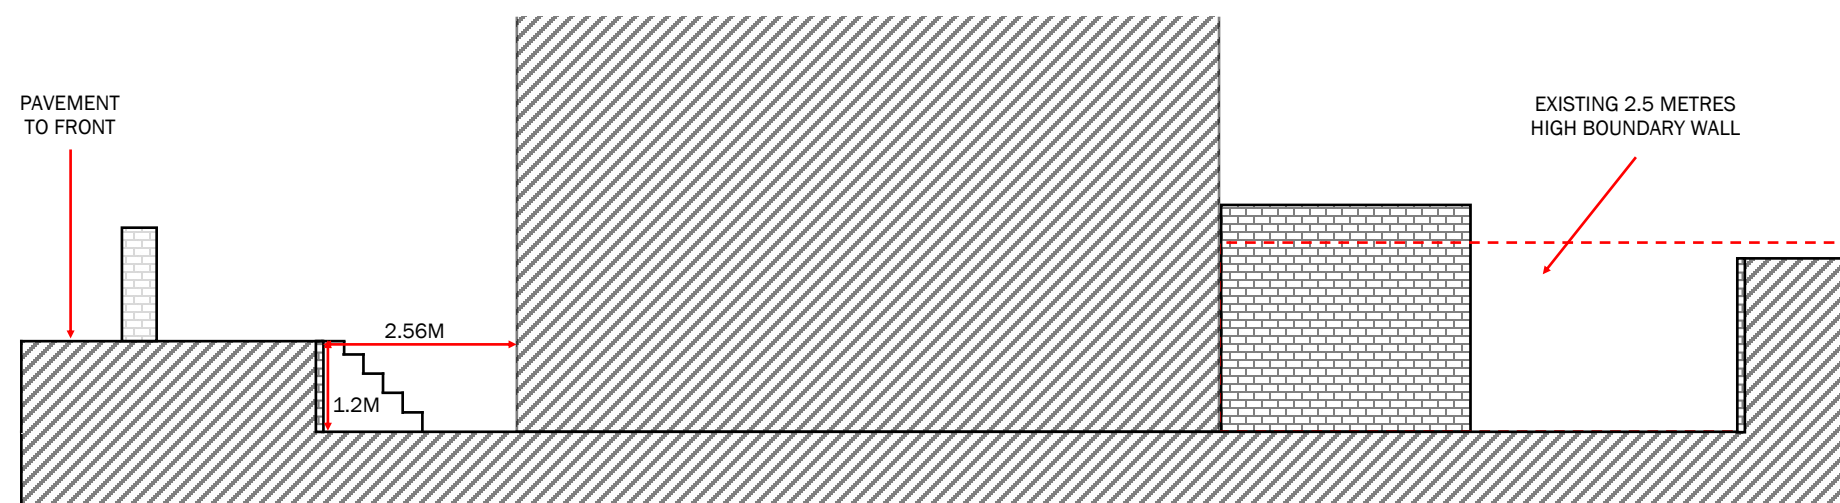

EXISTING FLANK ELEVATION - CROSS SECTION BB

SITE ADDRESS

140 BELSIZE ROAD
LONDON
HAMPSTEAD
NW6 4BG

PROPOSAL

ERECTION OF SINGLE STOREY REAR EXTENSION TO LOWER GROUND FLAT, INTERNAL & EXTERNAL ALTERATIONS, AND NEW RAILINGS TO FRONT WALL

1:100 - A3 PAPER



Drawing Number:
140BR/06E


IMPORTANT NOTES

ALL DIMENSIONS MUST BE CHECKED ON SITE AND NOT SCALED FROM THIS DRAWING.


STRICTLY FOR PLANNING PURPOSES ONLY. NOT VALID FOR ARCHITECTURAL, ENGINEERING, SURVEYING OR ANY OTHER PURPOSES.

ALL DETAILS SUBJECT TO CHANGES SUBJECT TO ENGINEERING & LOCAL AUTHORITY REQUIREMENTS.

APPLICANTS MUST CONSULT PLANNING AND BUILDING AUTHORITY REGARDING ANY CHANGES

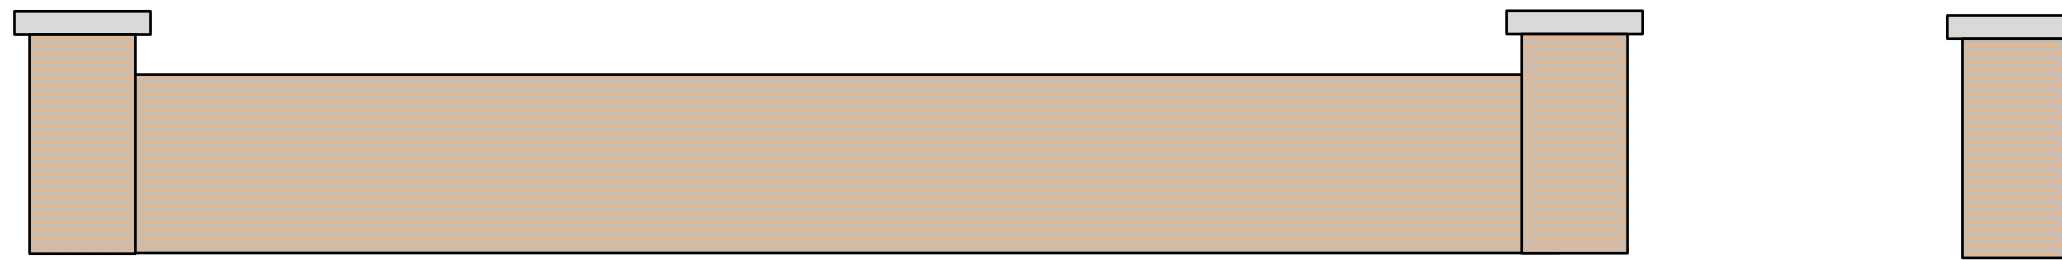

PREVIOUS FRONT BOUNDARY WALL

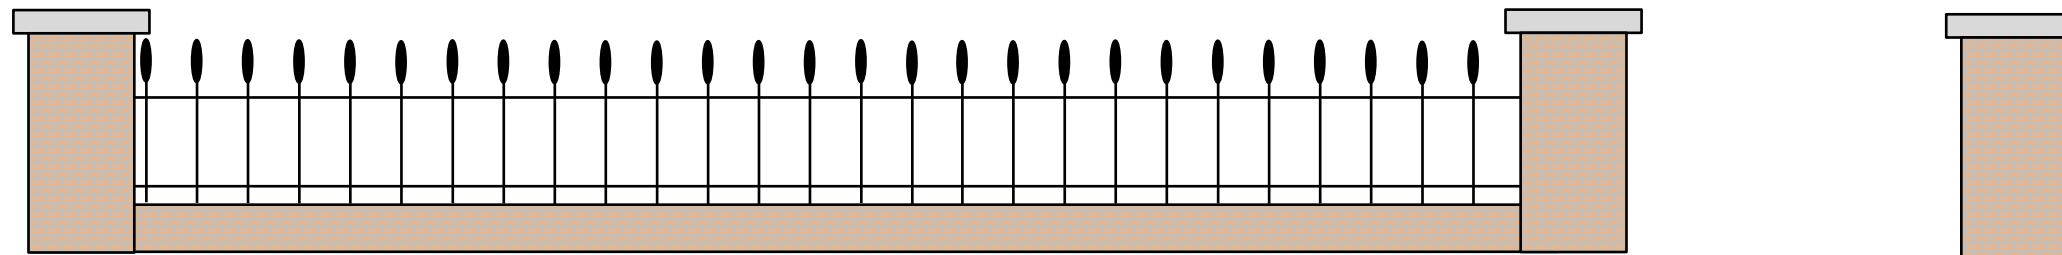

EXISTING FRONT BOUNDARY WALL WITH METAL RAILINGS.

SITE ADDRESS

140 BELSIZE ROAD
LONDON
HAMPSTEAD
NW6 4BG

PROPOSAL

ERECTION OF SINGLE STOREY REAR EXTENSION TO LOWER GROUND FLAT, INTERNAL & EXTERNAL ALTERATIONS, AND NEW RAILINGS TO FRONT WALL

1:25 - A3 PAPER