


189-191 CAMDEN HIGH STREET, CAMDEN TOWN, LONDON, NW1 7BP

The Works


No works to be undertaken to this floor

NOTES:
1. THIS DRAWING NOT TO BE SCALED, FIGURED DIMENSIONS ONLY TO BE TAKEN.
2. SHOULD ANY DISCREPANCIES BE FOUND WITH THIS DRAWING, PLEASE INFORM THIS OFFICE.
3. COPYRIGHT OF THIS DRAWING IS OWNED BY JM ARCHITECTS.
STRUCTURAL INFORMATION INDICATIVE ONLY. TO BE CONFIRMED BY STRUCTURAL ENGINEER.
REFER TO STRUCTURAL ENGINEER'S DRAWINGS FOR LOCATIONS OF BRACING & WINDPOSTS.

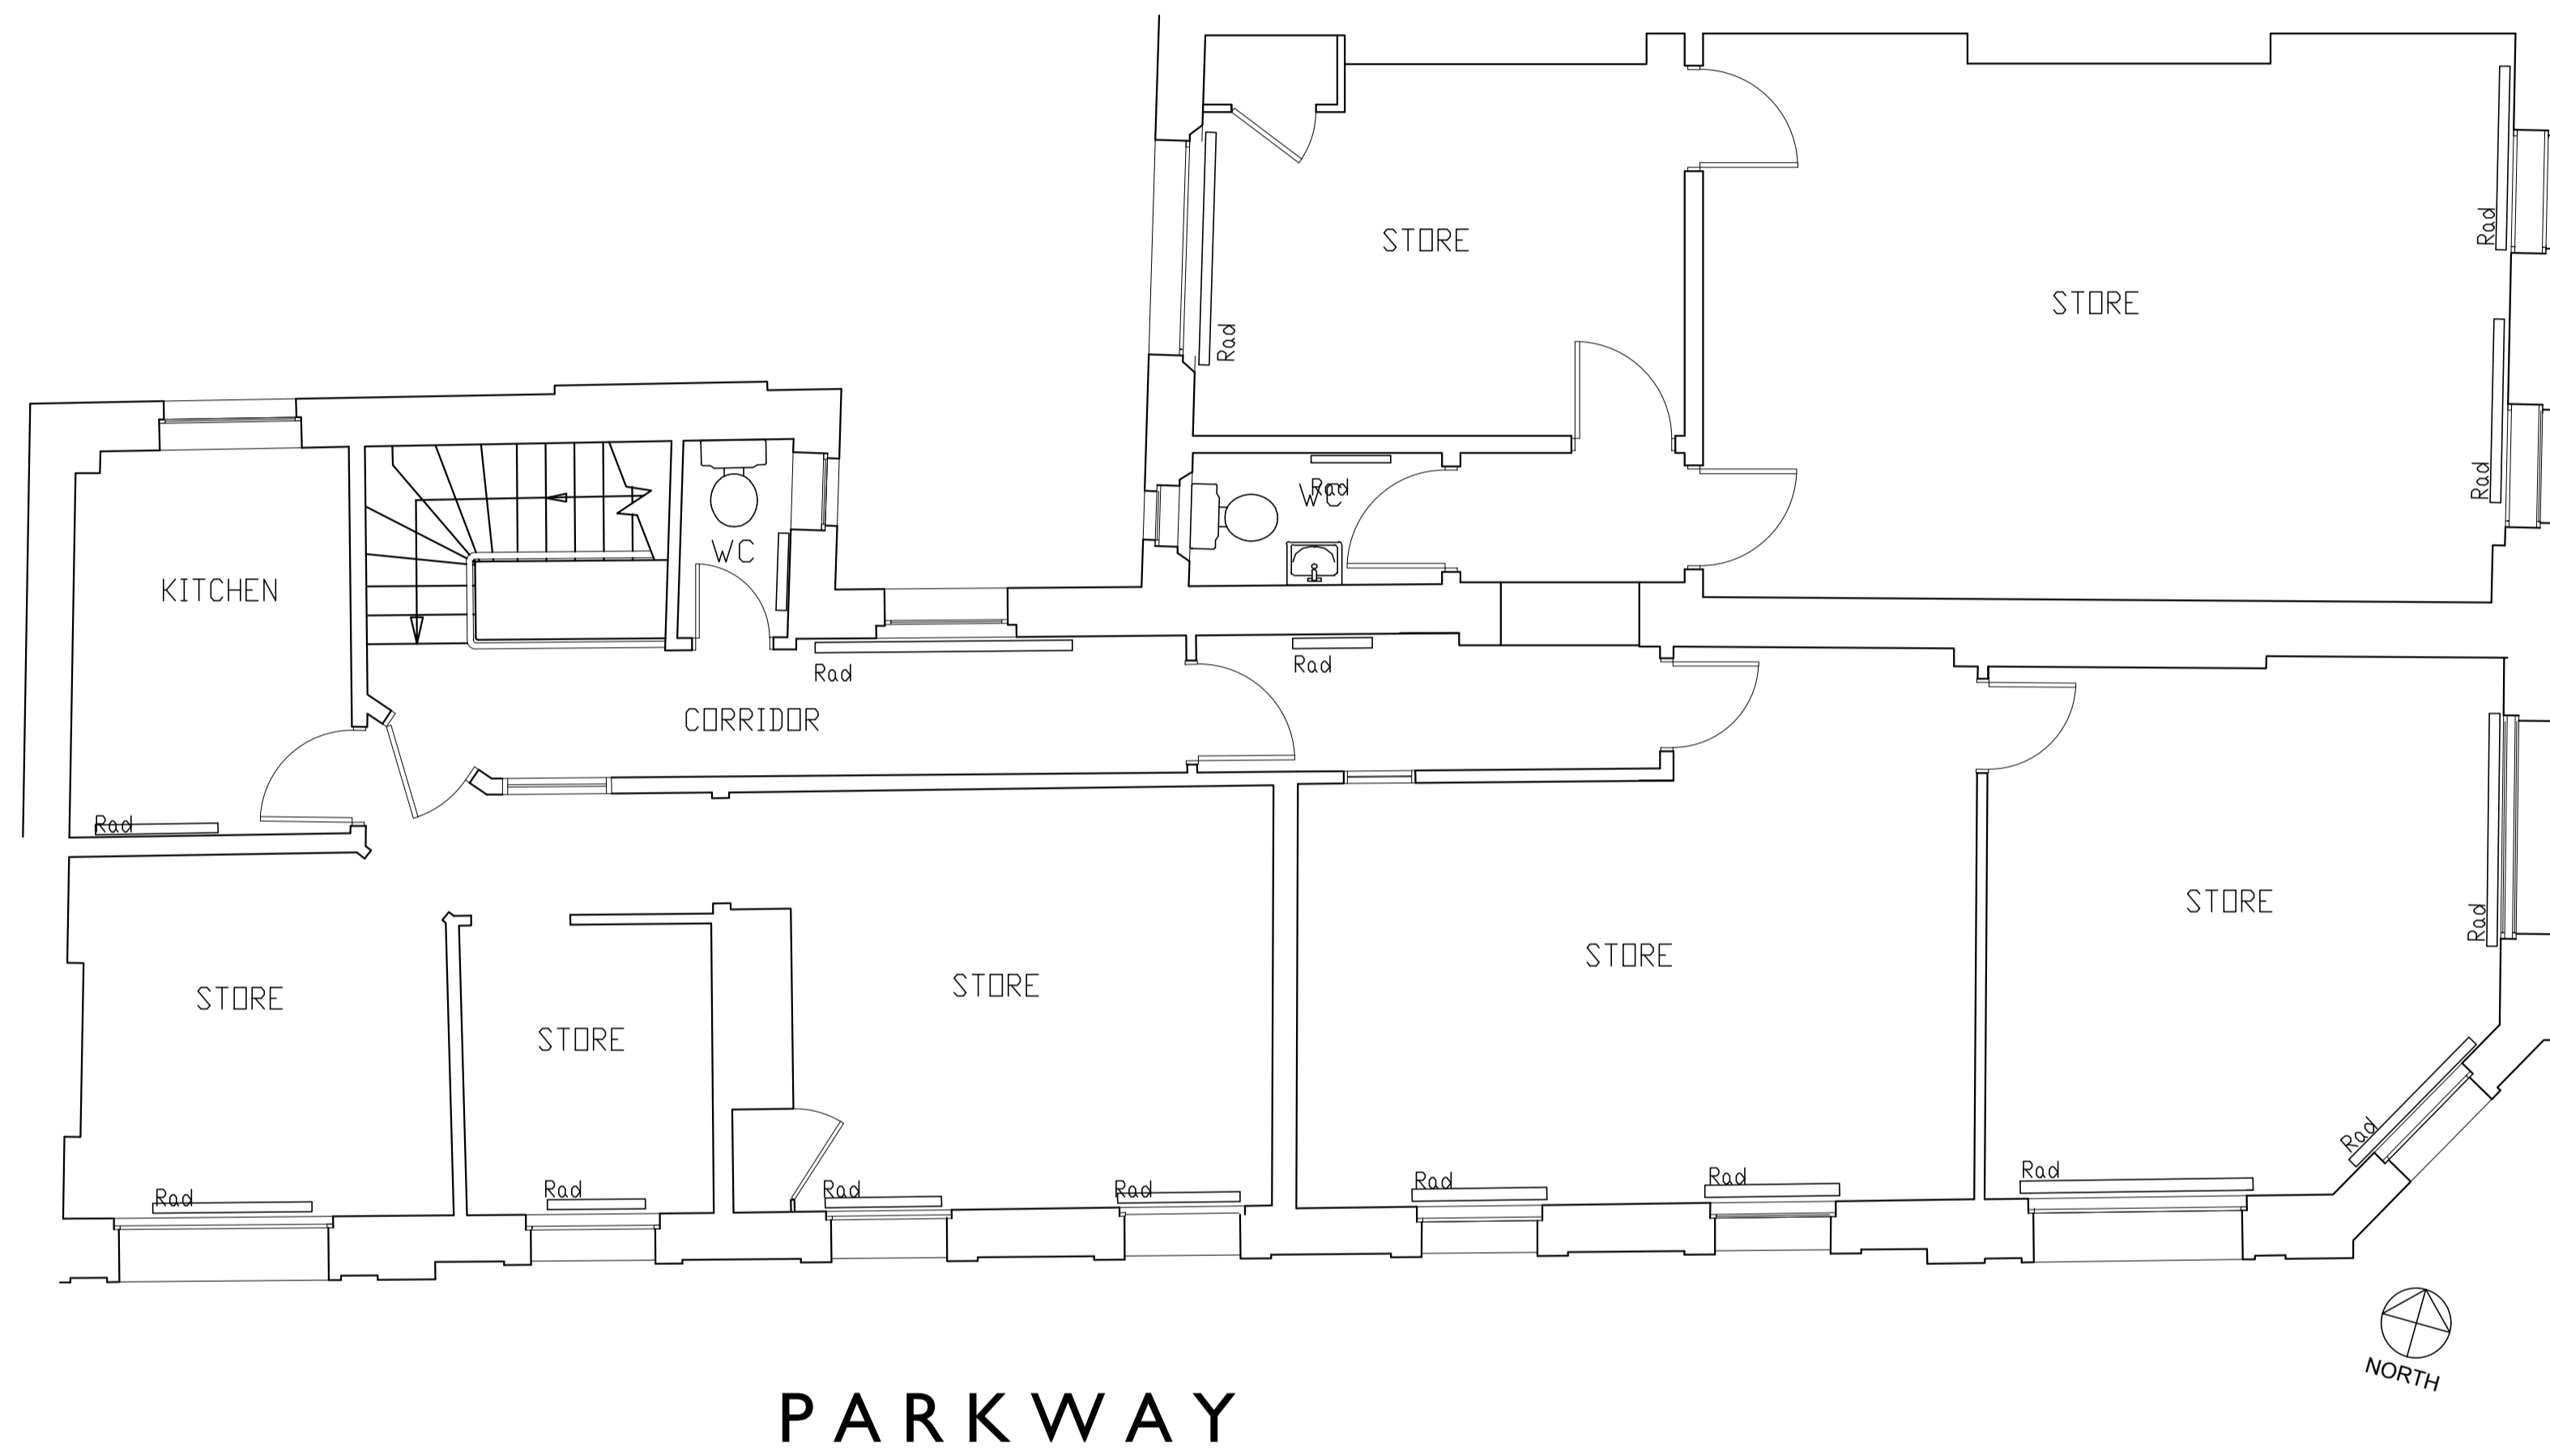

CAMDEN HIGH STREET

PARKWAY

 

REV. DESCRIPTION DATE DRAWN BY CHKD BY

PROJECT
RBS Camden Town 189/191 Camden High Street, NW1 7BP
TITLE
PROPOSED SECOND FLOOR PLAN
CLIENT
ROYAL BANK OF SCOTLAND
JOB No. 6402 DRAWING No. L(47)0005 REVISION -
SCALE 1:50@A1 DRAWN BY JT CHECKED BY PI
STATUS PLANNING DATE 22.05.2018

jmarchitects

12 Great Portland Street
London
W1W 8QN
T: 0207 580 5330
F: 0207 436 5348
london@jmarchitects.net
www.jmarchitects.net