




EXISTING GROUND FLOOR PLAN

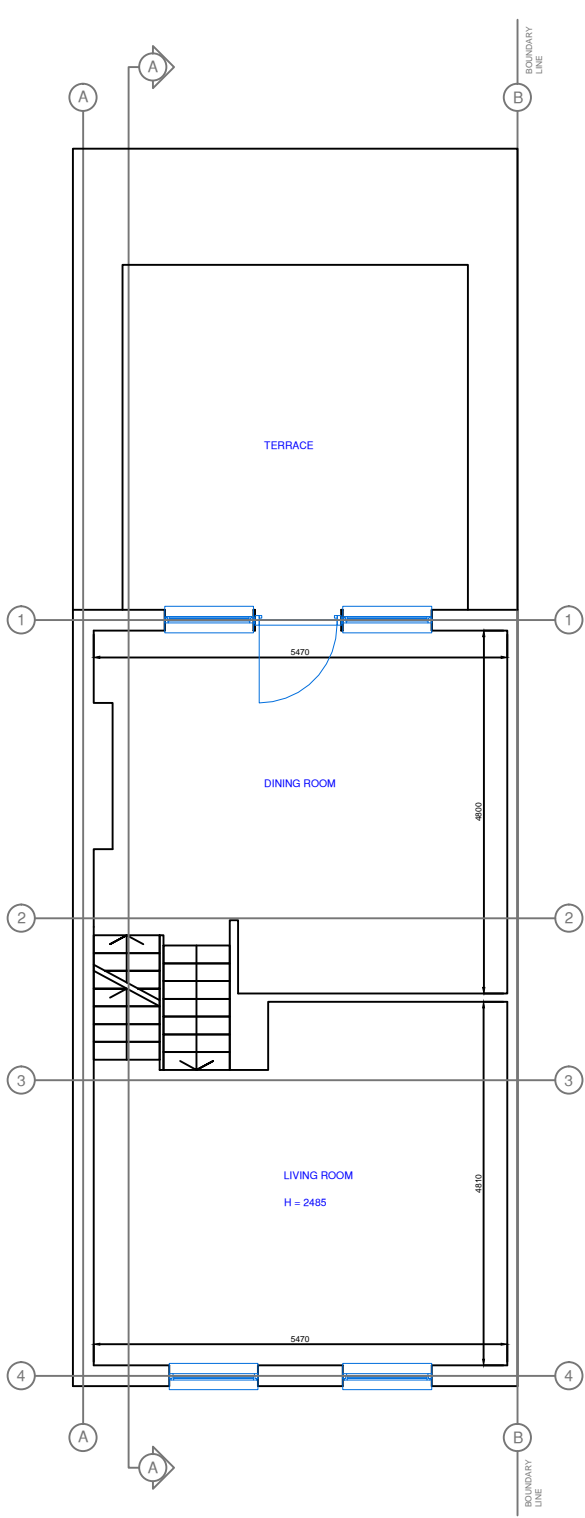

EXISTING FIRST FLOOR PLAN

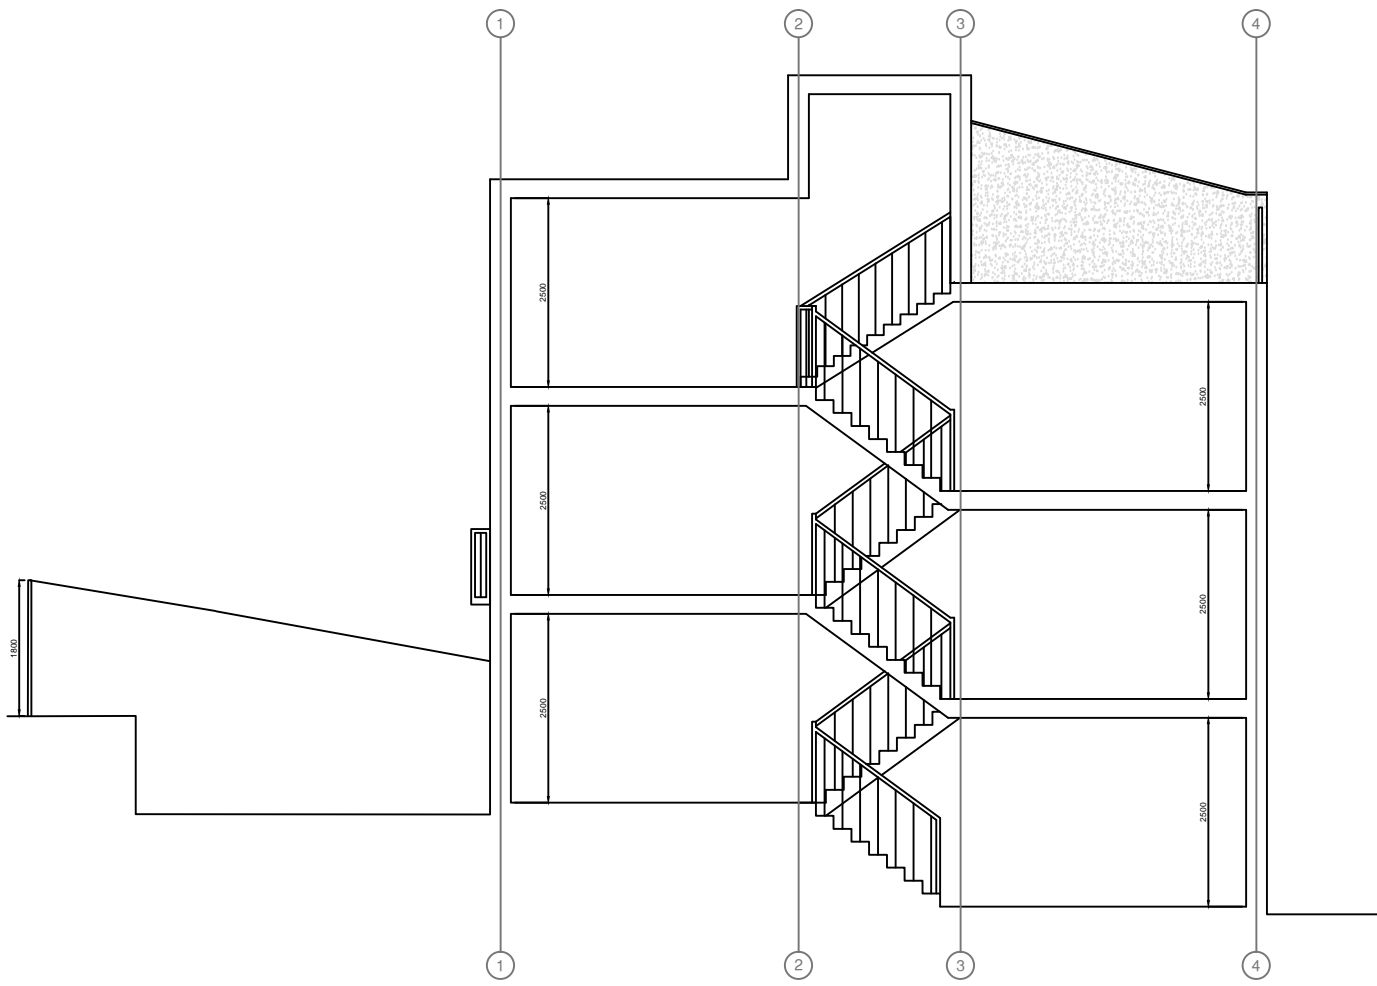

EXISTING SECTION A-A

 

 STUDIO CAD PROJECTS Architectural Designers TEL: 079 581 581 90 E-mail: scpprojects@onet.eu	
PROJECT: 37 QUICKSWOOD LONDON NW3 3SA EXISTING PLANS AND SECTION	
SCALE: 1:50 (A1) 1:100 (A3) DATE: MAY 2018	PROJECT No: 2180512-01
THIS DRAWING MUST NOT BE REPRODUCED, MULTIPLIED OR SUBMITTED TO THE INSPECTION OF THIRD PARTIES WITHOUT OUR PRIOR PERMISSION. ALL DIMENSIONS TO BE CHECKED AND VERIFIED ON SITE	