



REFER TO DRAWING SKC_PR_SKB02 FOR GUARD DETAILS.
 REFER TO DRAWING SKC_PR_SKB01 ROOF PLAN

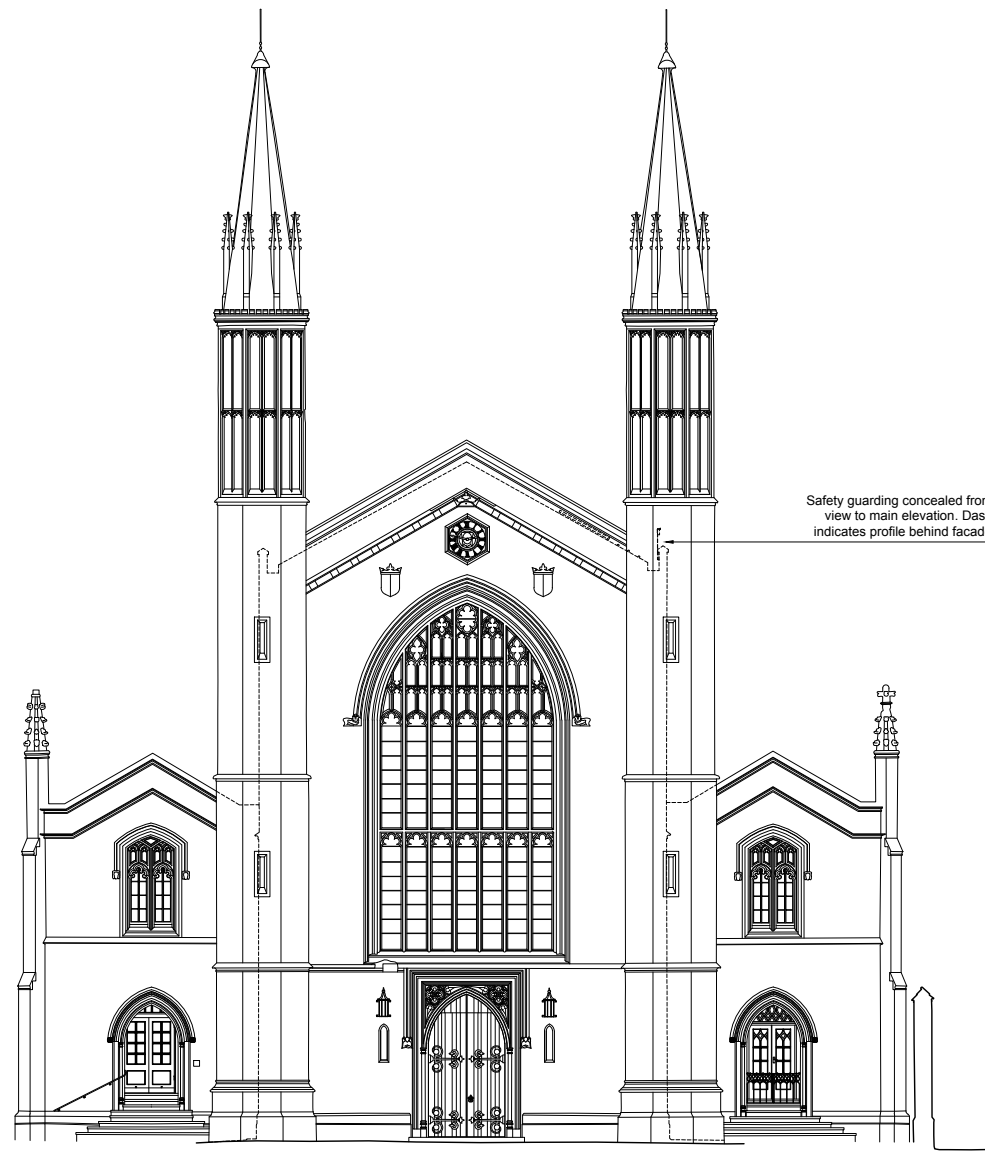

Safety guarding concealed from view to main elevation. Dash indicates profile behind facade

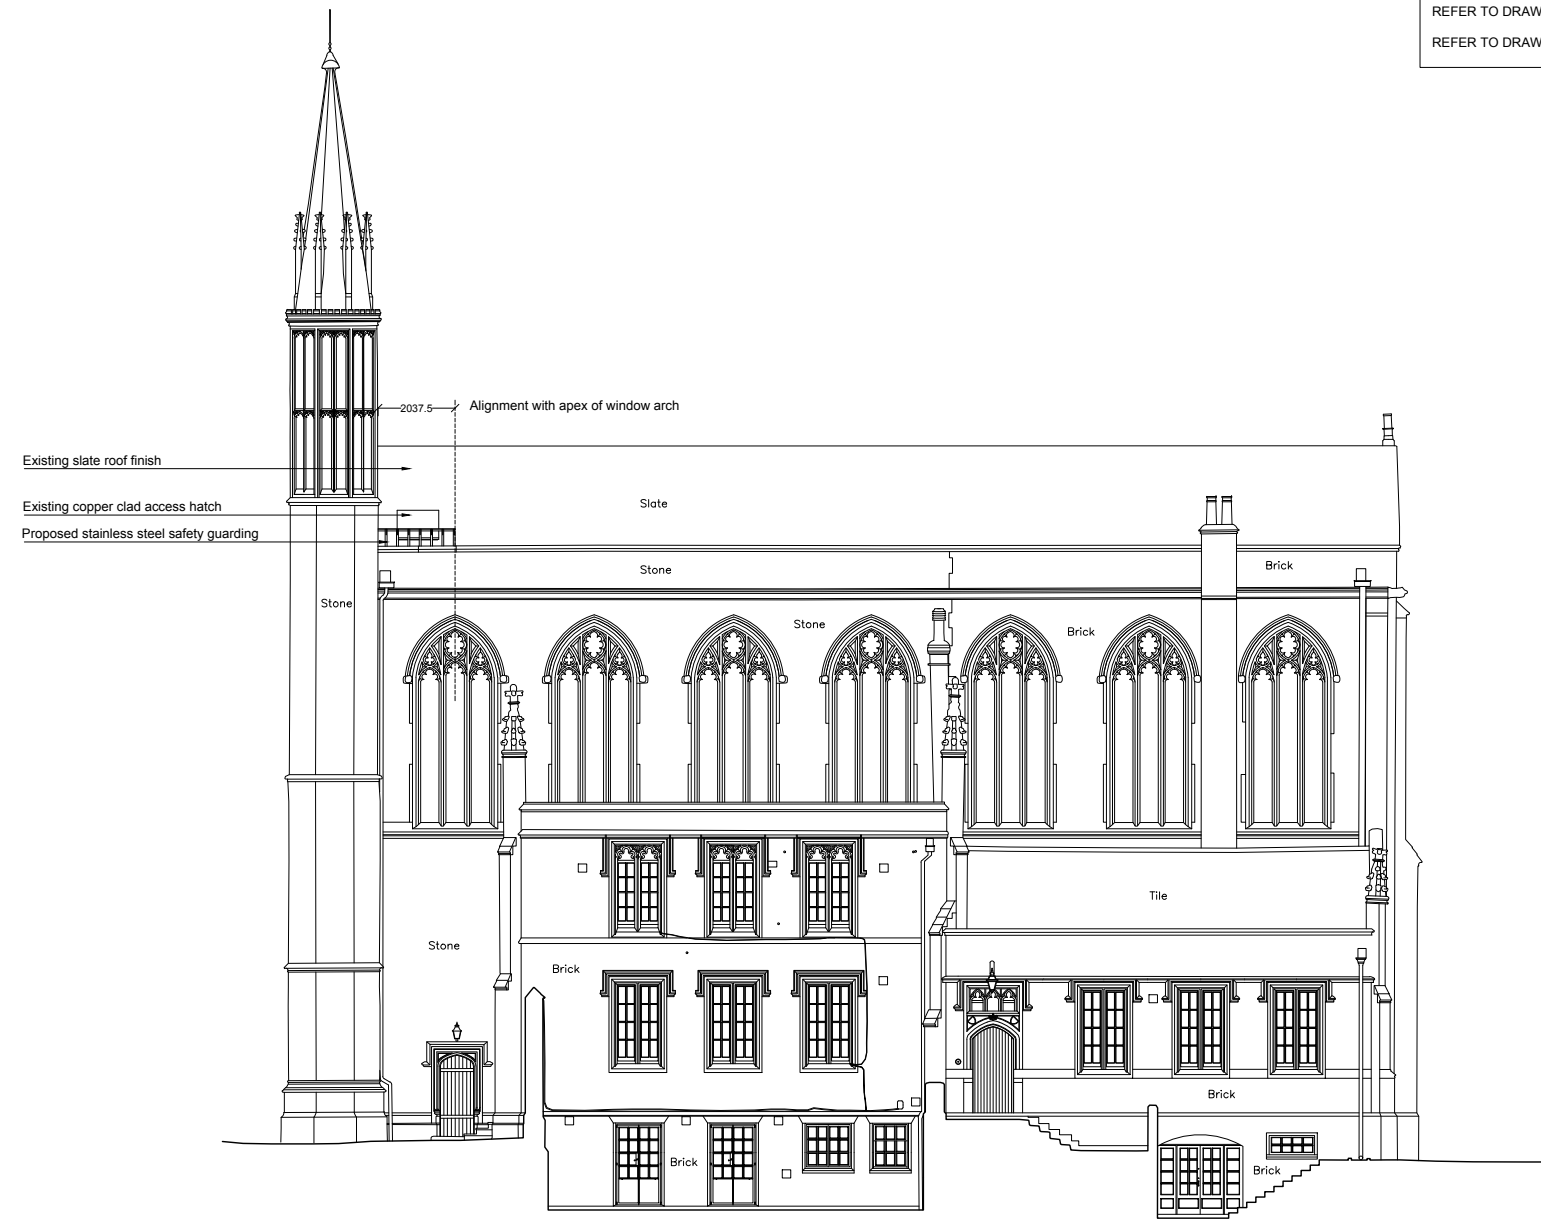

2037.5 Alignment with apex of window arch
 Existing slate roof finish
 Existing copper clad access hatch
 Proposed stainless steel safety guarding


47.00m Above Arbitrary Datum

E2

E3

EAST (FRONT) ELEVATION AS PROPOSED
 Scale 1:200

SOUTH ELEVATION AS PROPOSED
 Scale 1:200

 

The Danish Church in London
 Dwg No. SKC_PR_SKB01 - ROOF ACCESS GUARDING
 SCALE: 1:200@A3
 MAY 2018
FOR PLANNING AND LBC
Malcolm Fryer Architects Limited
 Unit 7 The Ivories, 6 Northampton Street, London, N1 2HY
 www.mfryer-architects.com +44(0)20 7354 7370