




1 GROUND FLOOR PLAN - BIN STORE
SCALE 1:25 @ A1, 1:50 @ A3

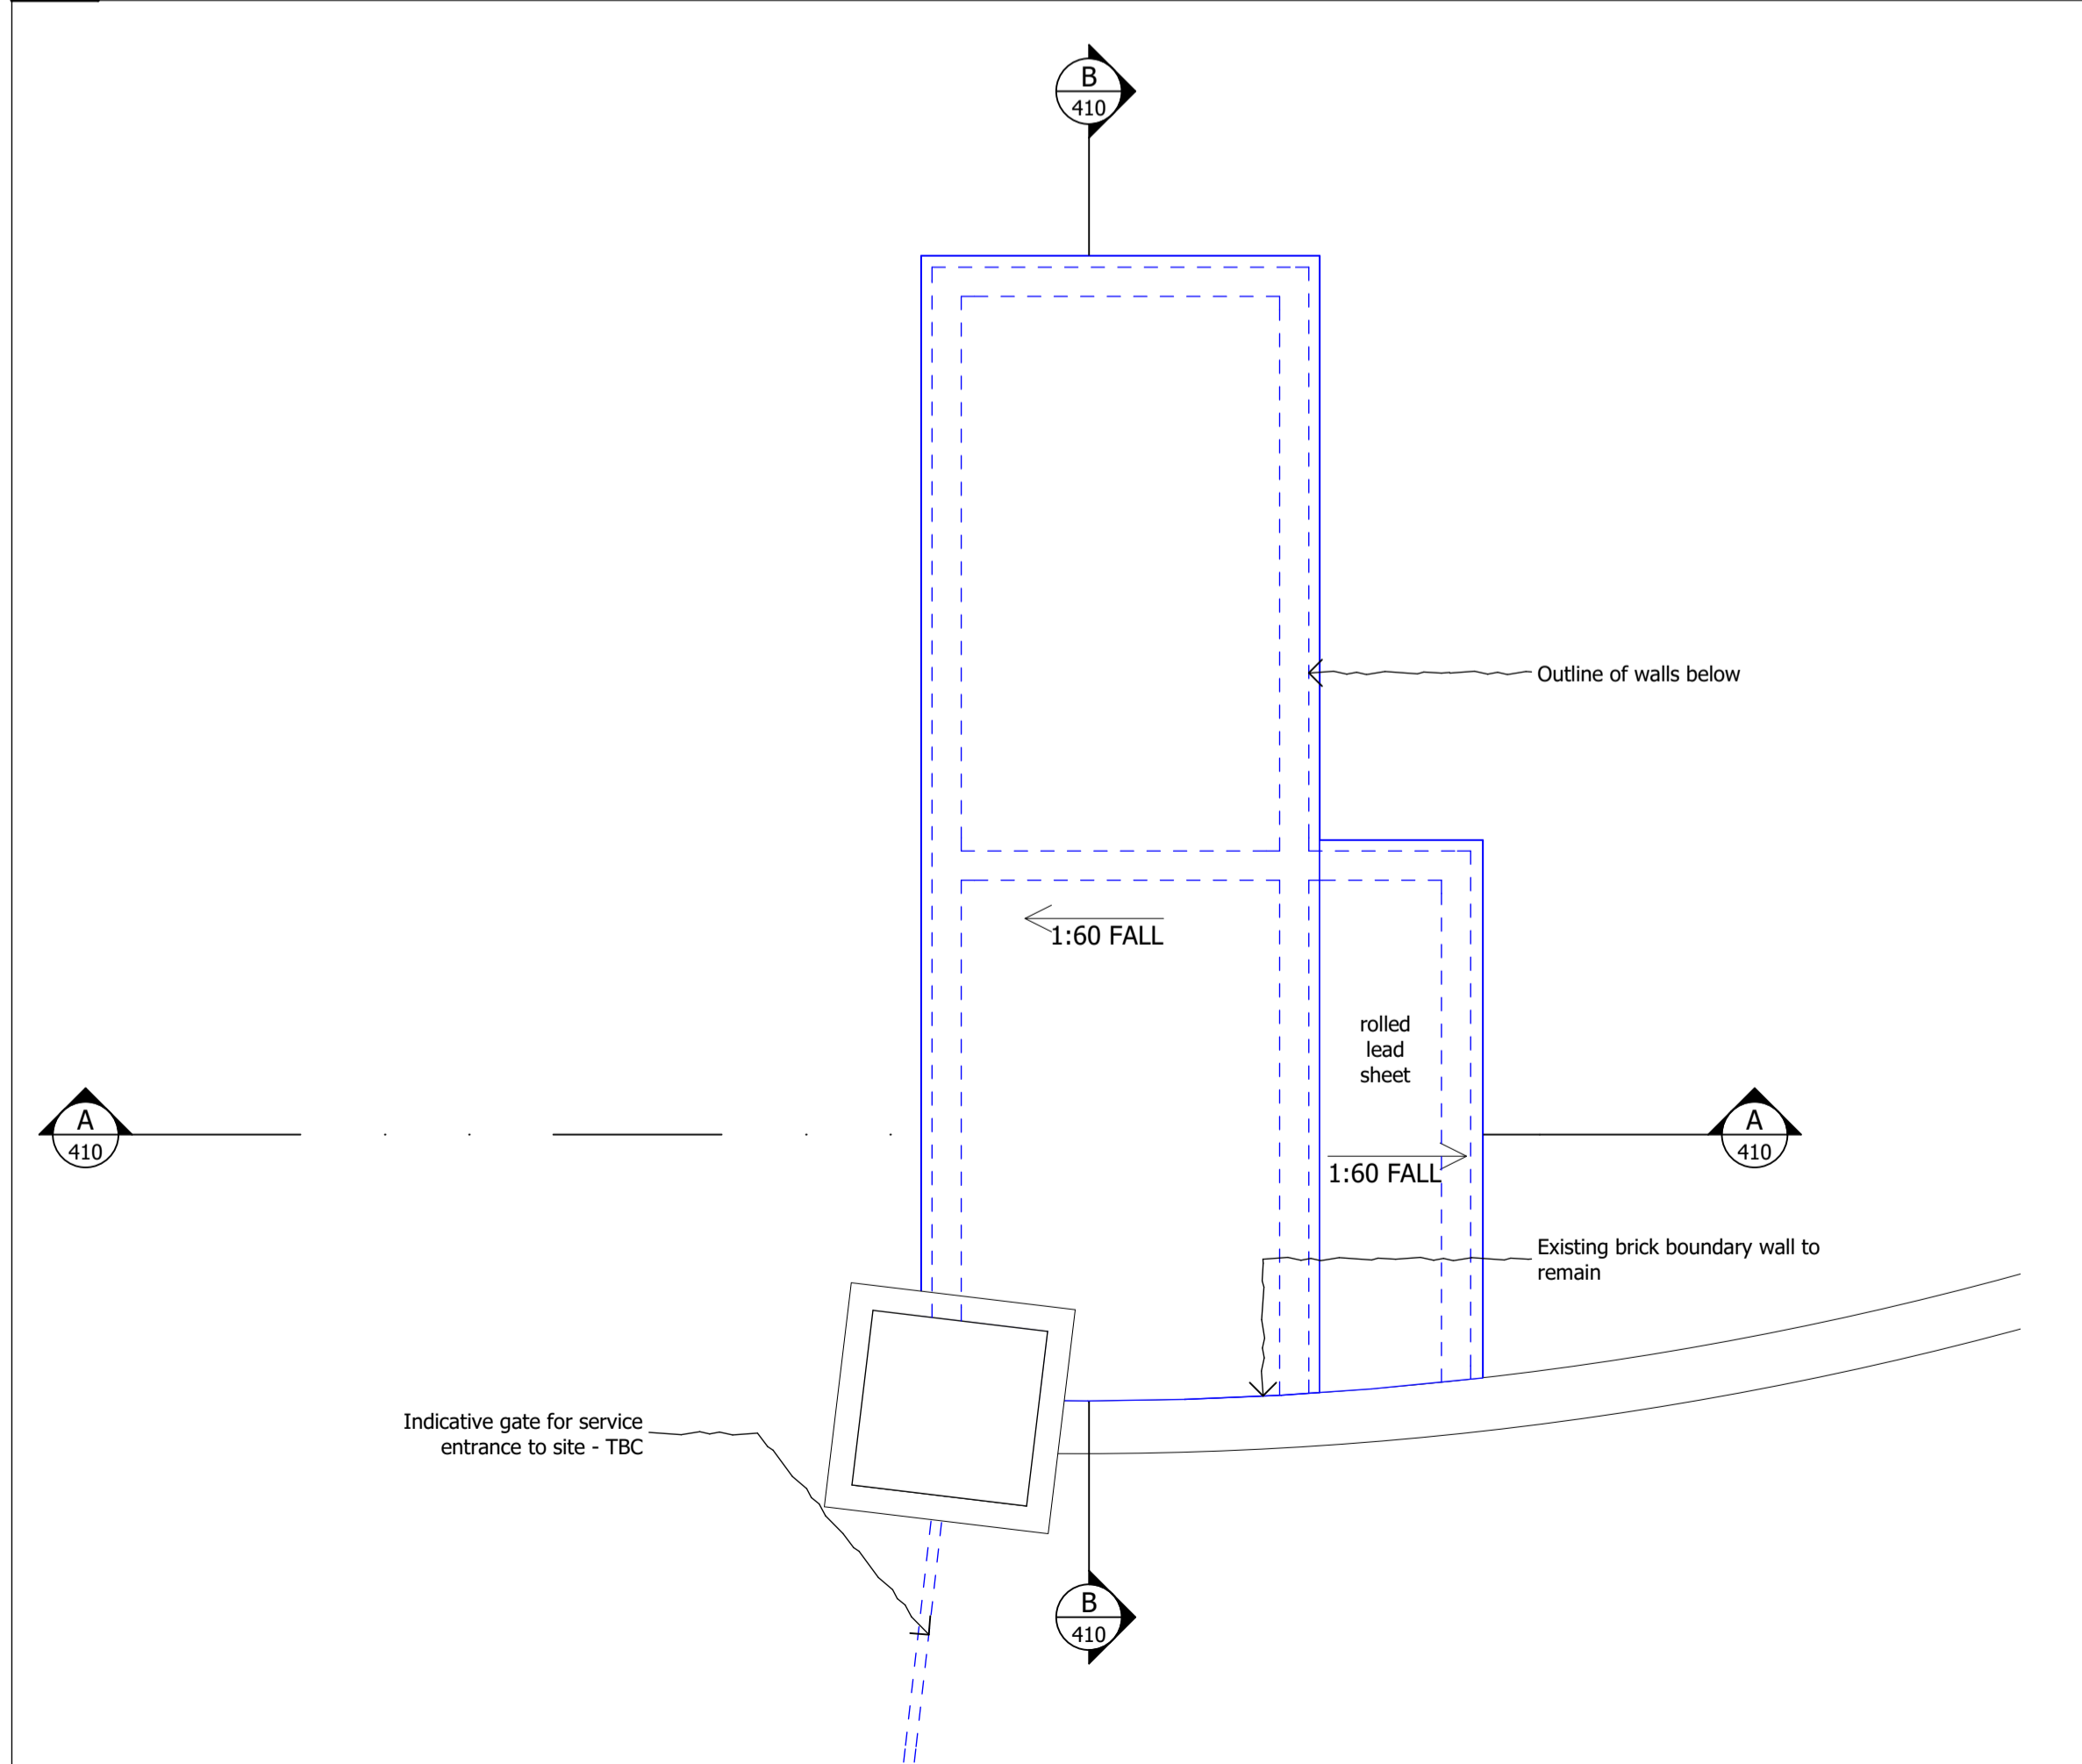


2 ROOF PLAN - BIN STORE
SCALE 1:25 @ A1, 1:50 @ A3

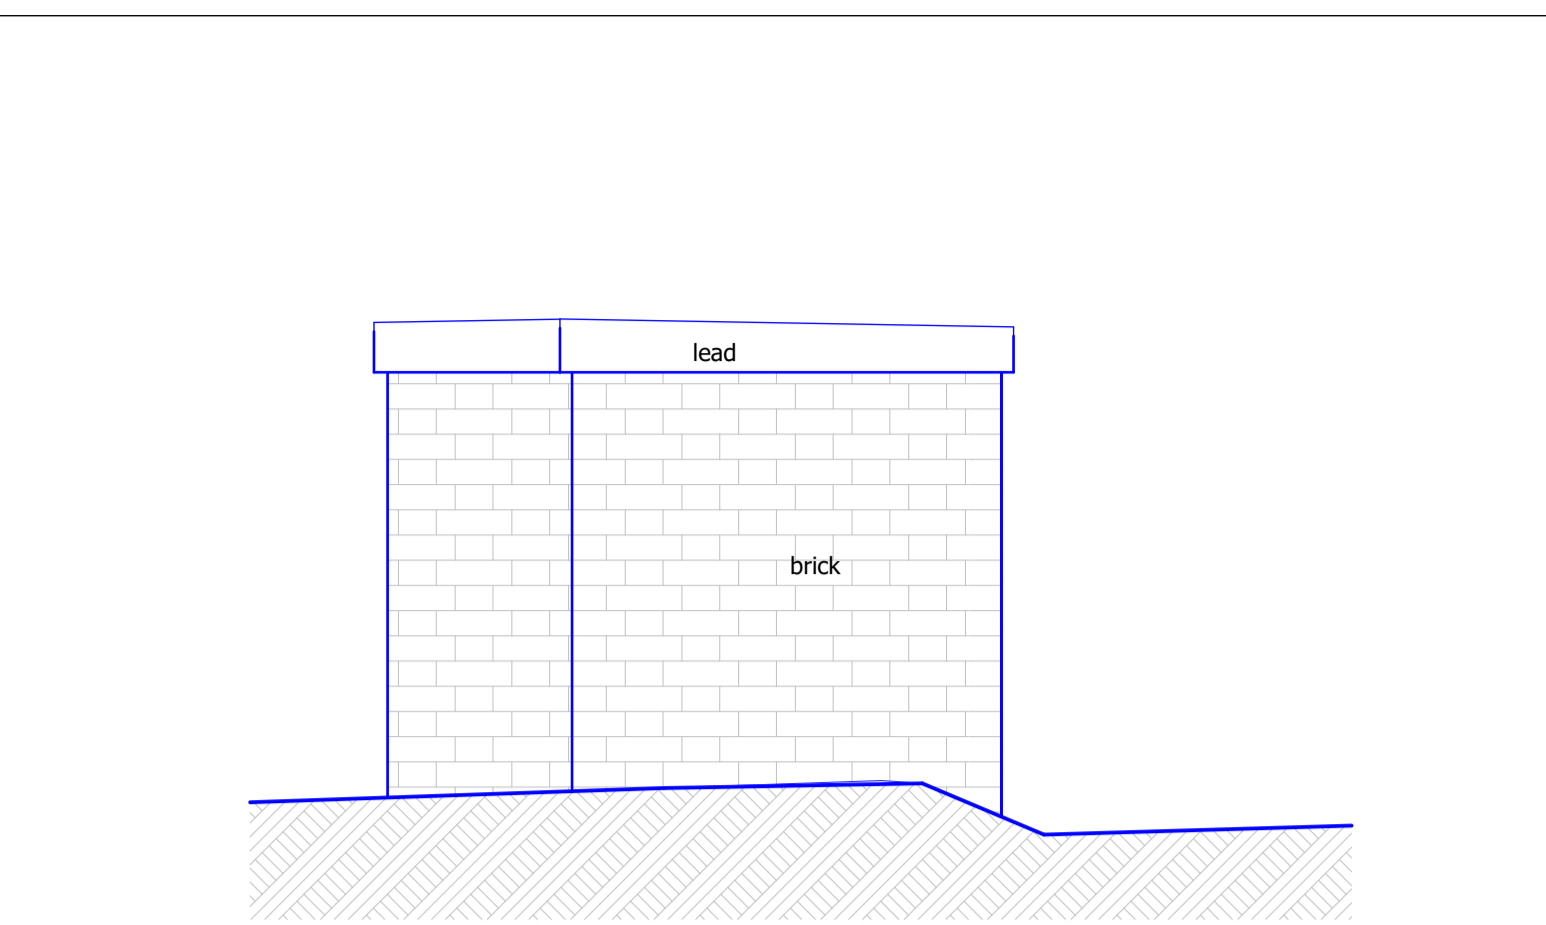


3 WEST ELEVATION - BIN STORE
SCALE 1:25 @ A1, 1:50 @ A3

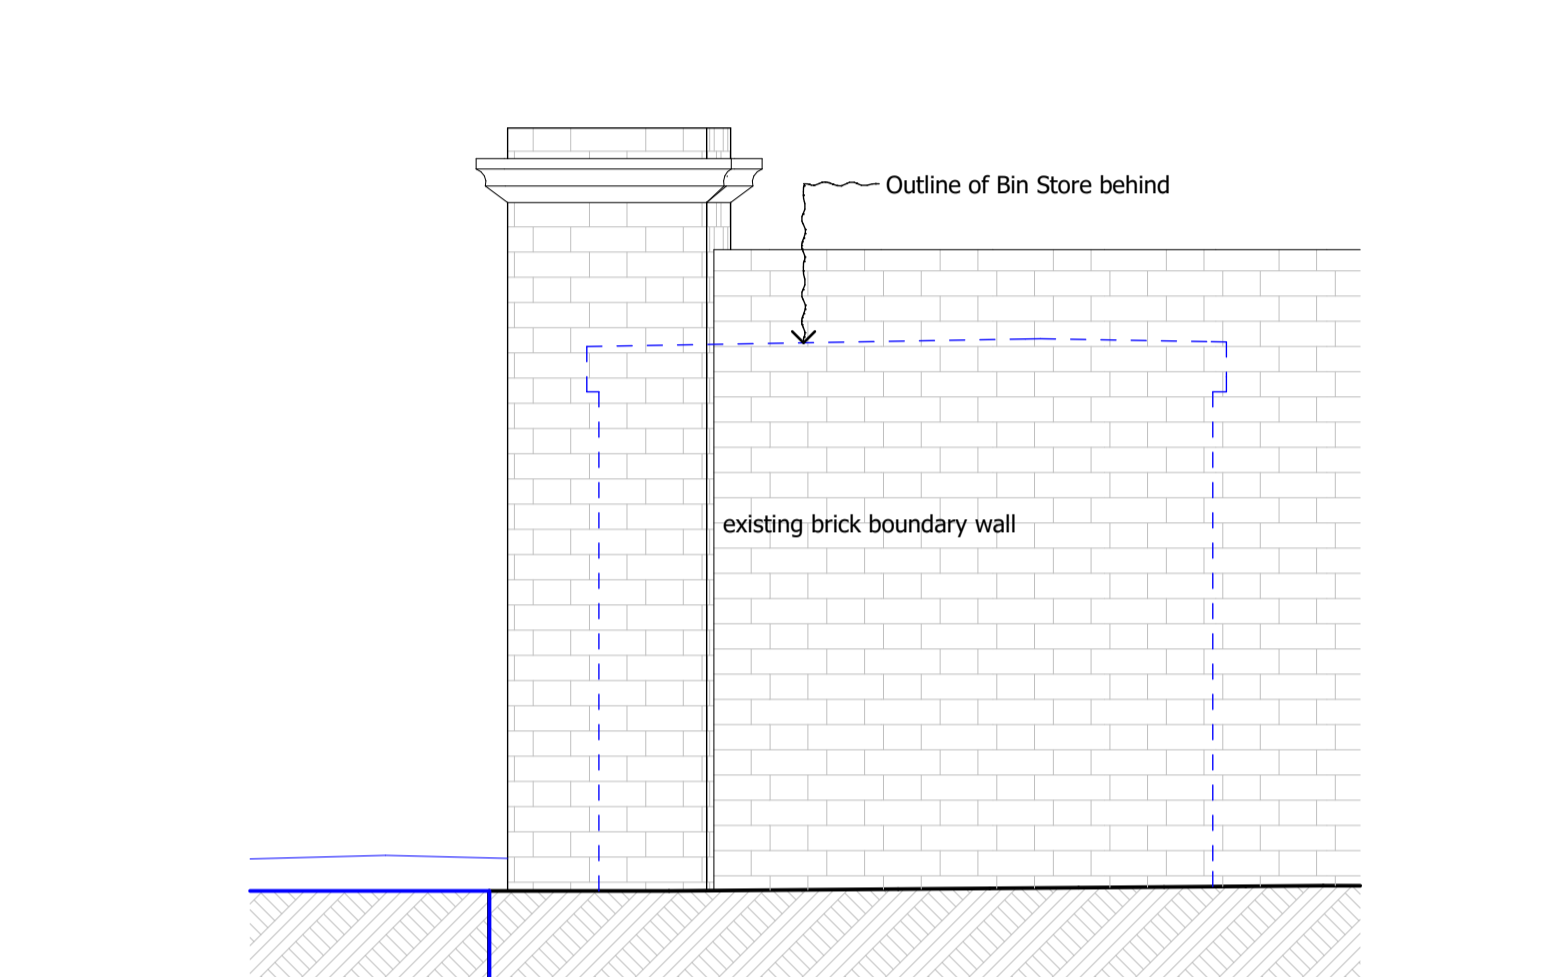


5 EAST ELEVATION - BIN STORE
SCALE 1:25 @ A1, 1:50 @ A3

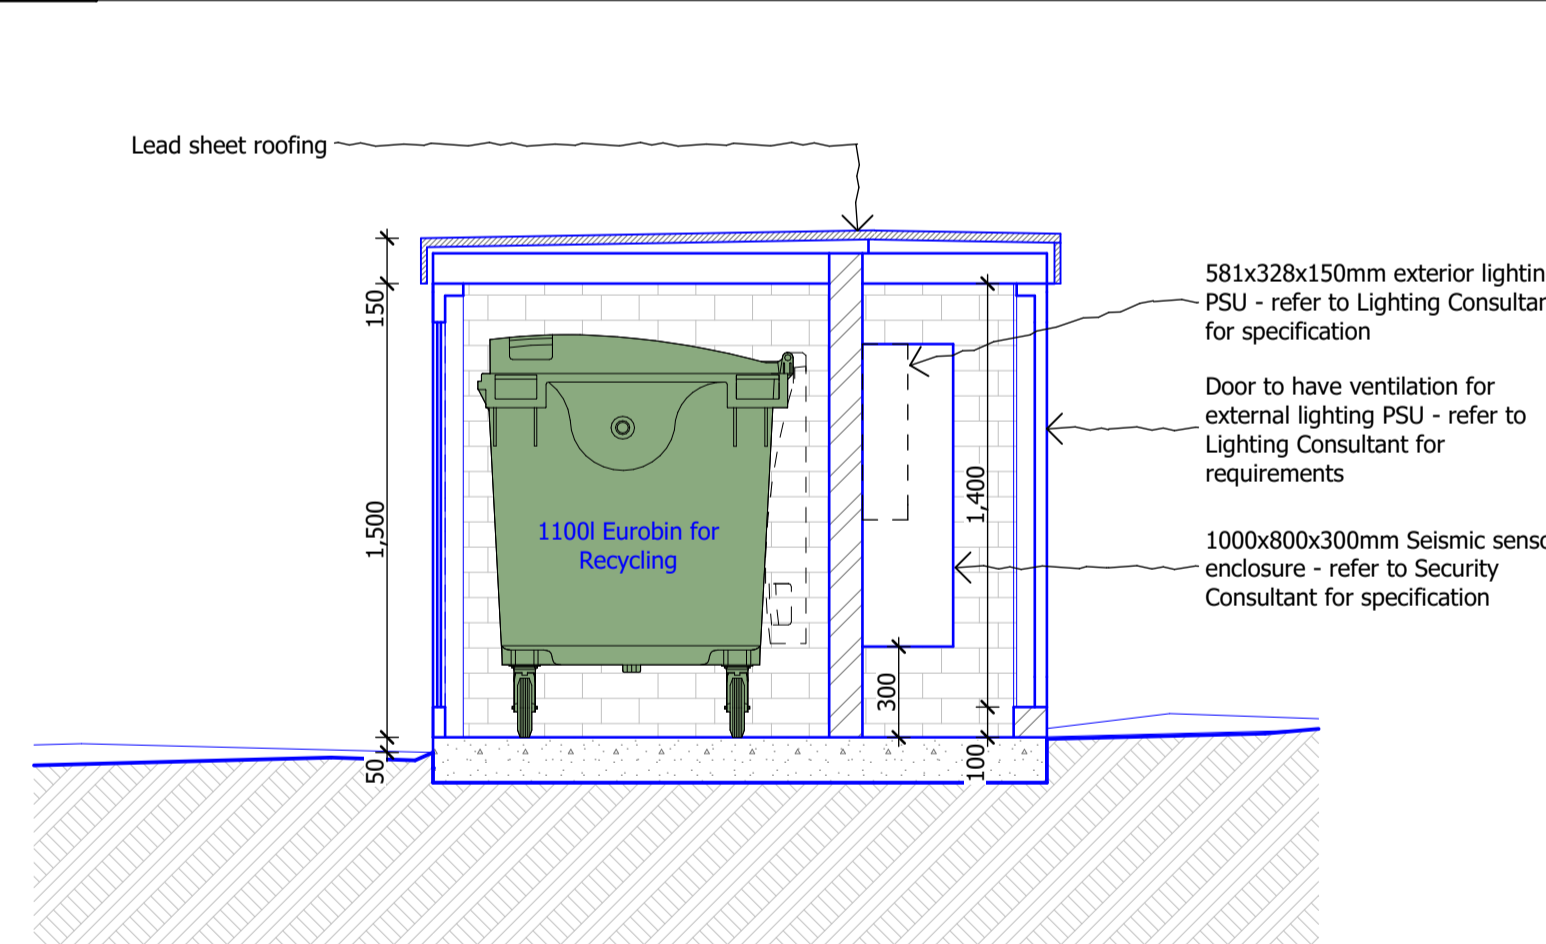


7 SECTION A-A - BIN STORE
SCALE 1:25 @ A1, 1:50 @ A3

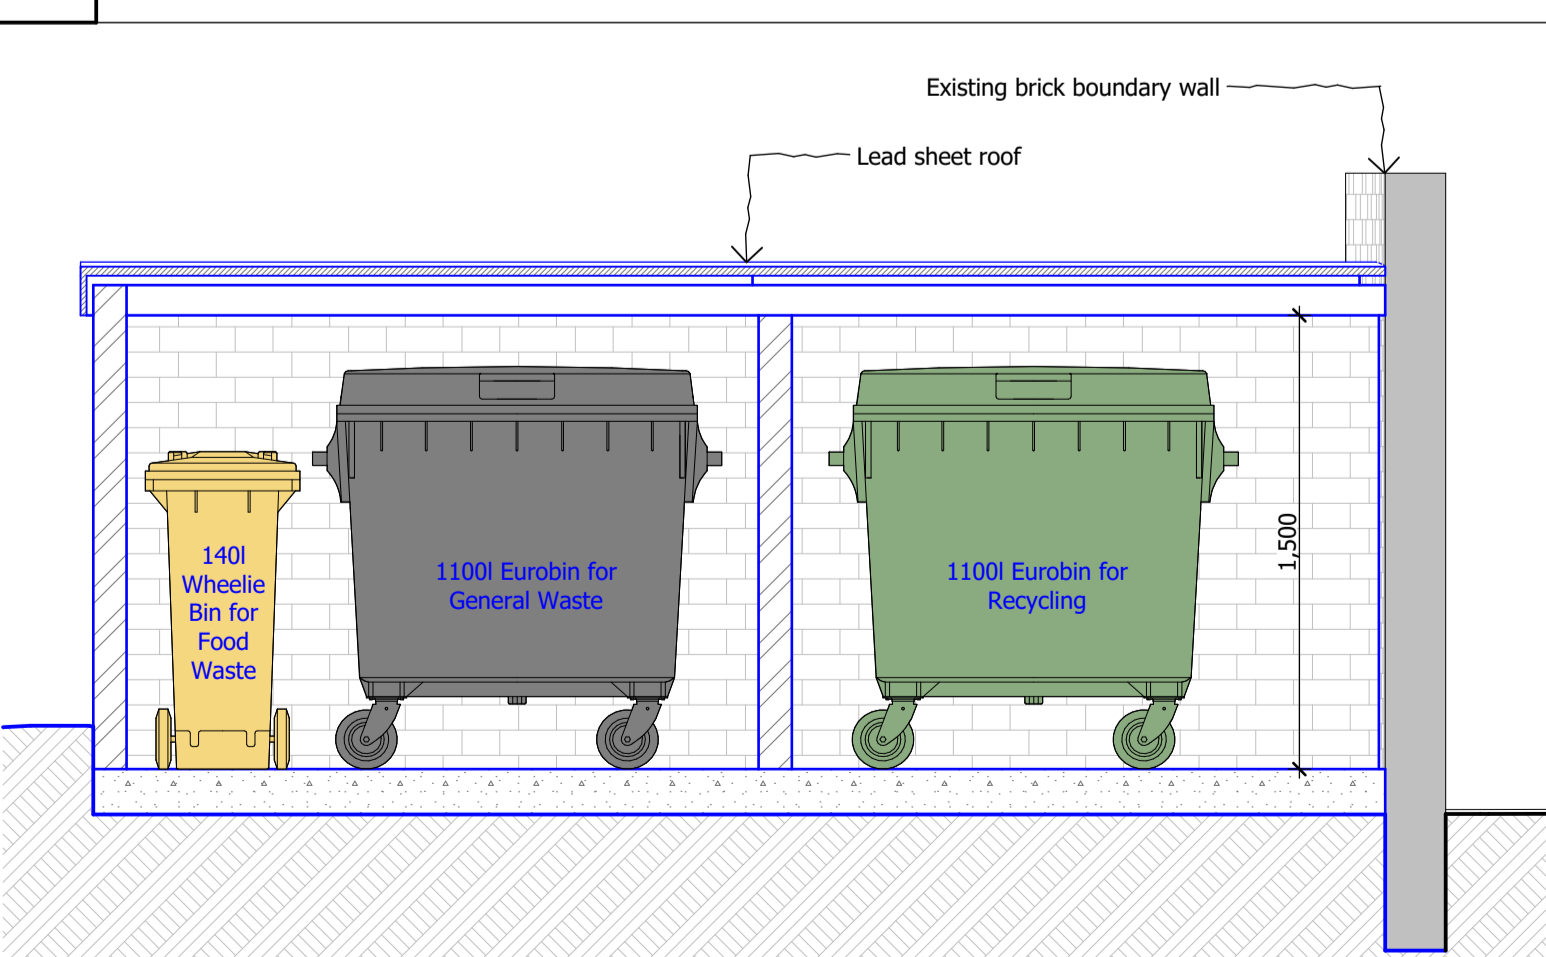


8 SECTION B-B - BIN STORE
SCALE 1:25 @ A1, 1:50 @ A3

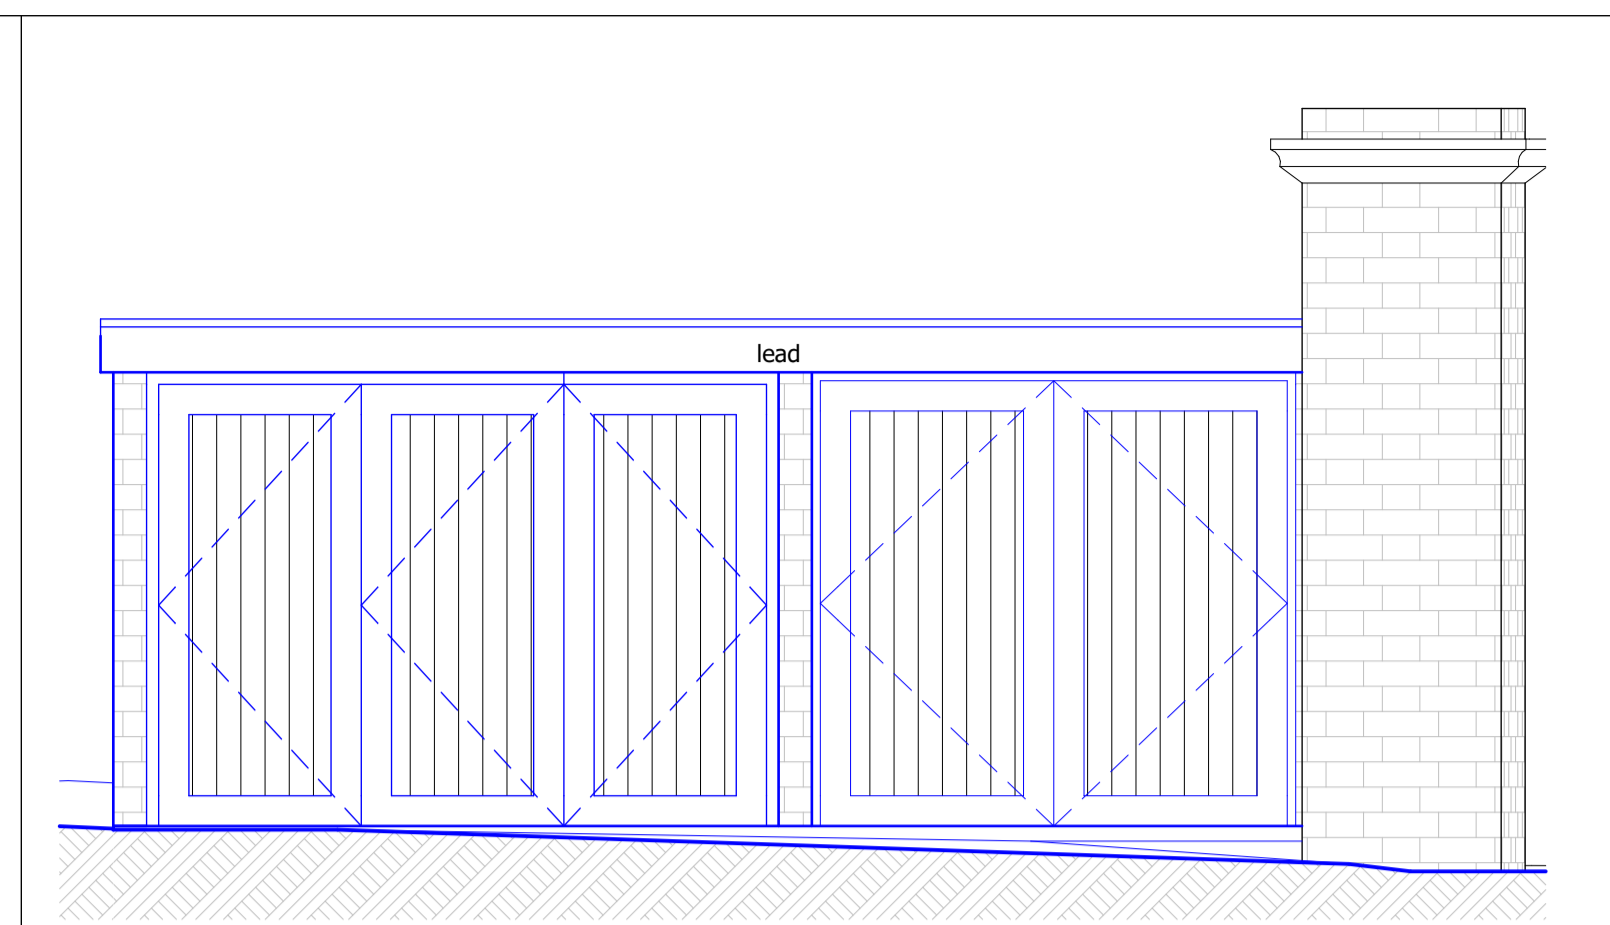

4 SOUTH ELEVATION - BIN STORE
SCALE 1:25 @ A1, 1:50 @ A3

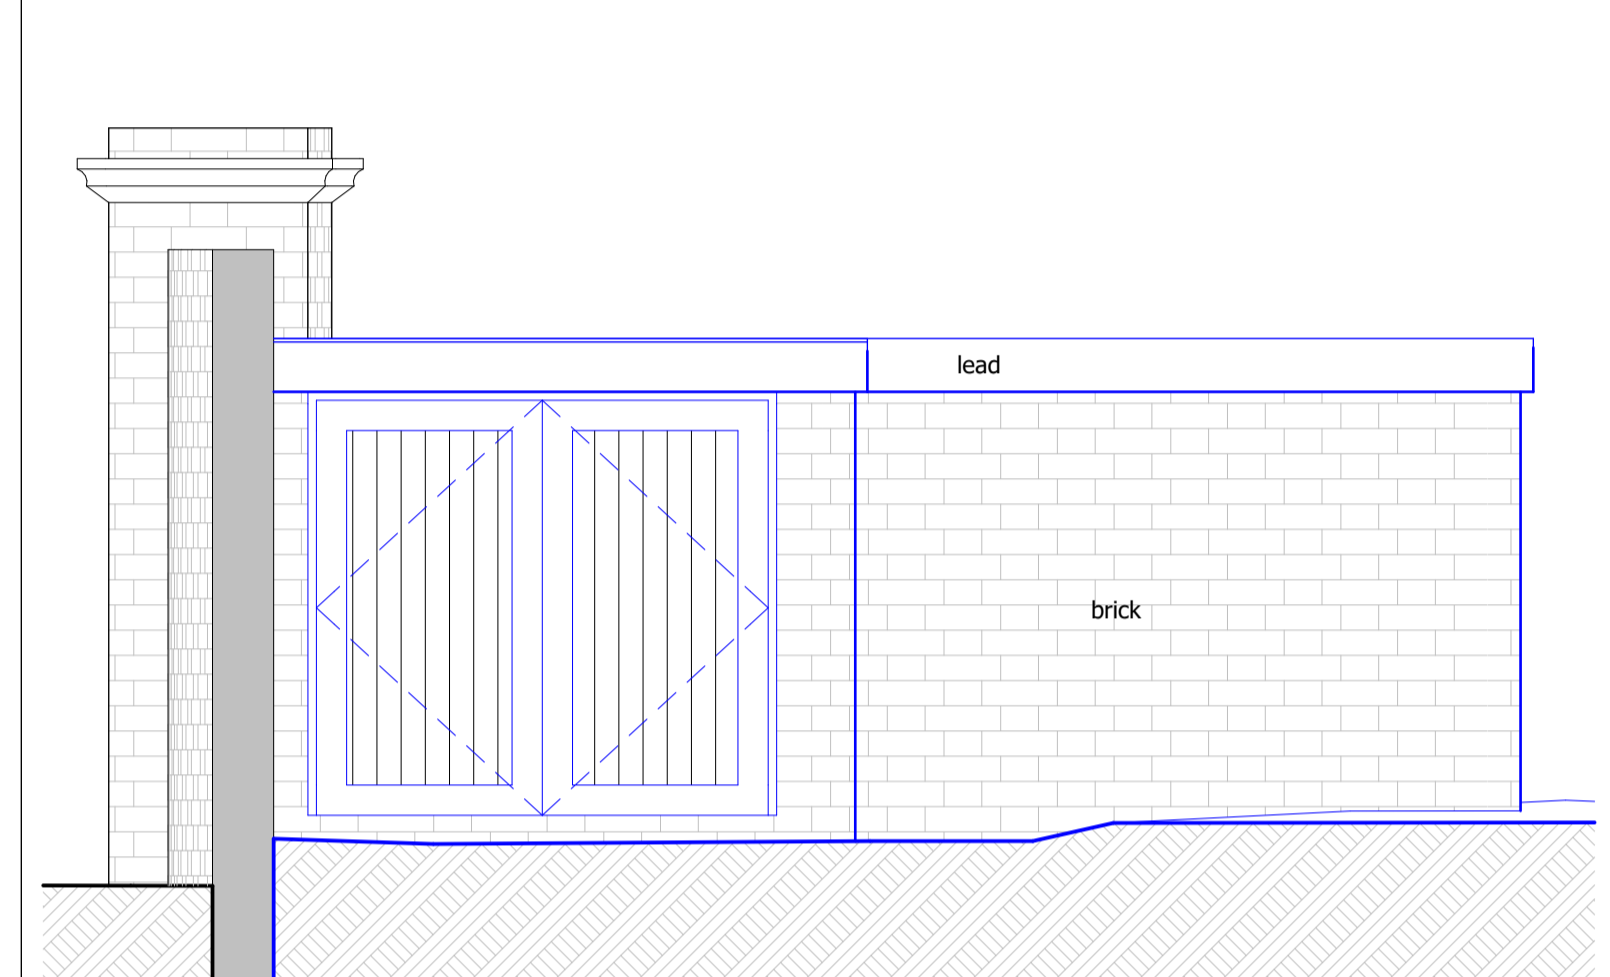

6 NORTH ELEVATION - BIN STORE
SCALE 1:25 @ A1, 1:50 @ A3

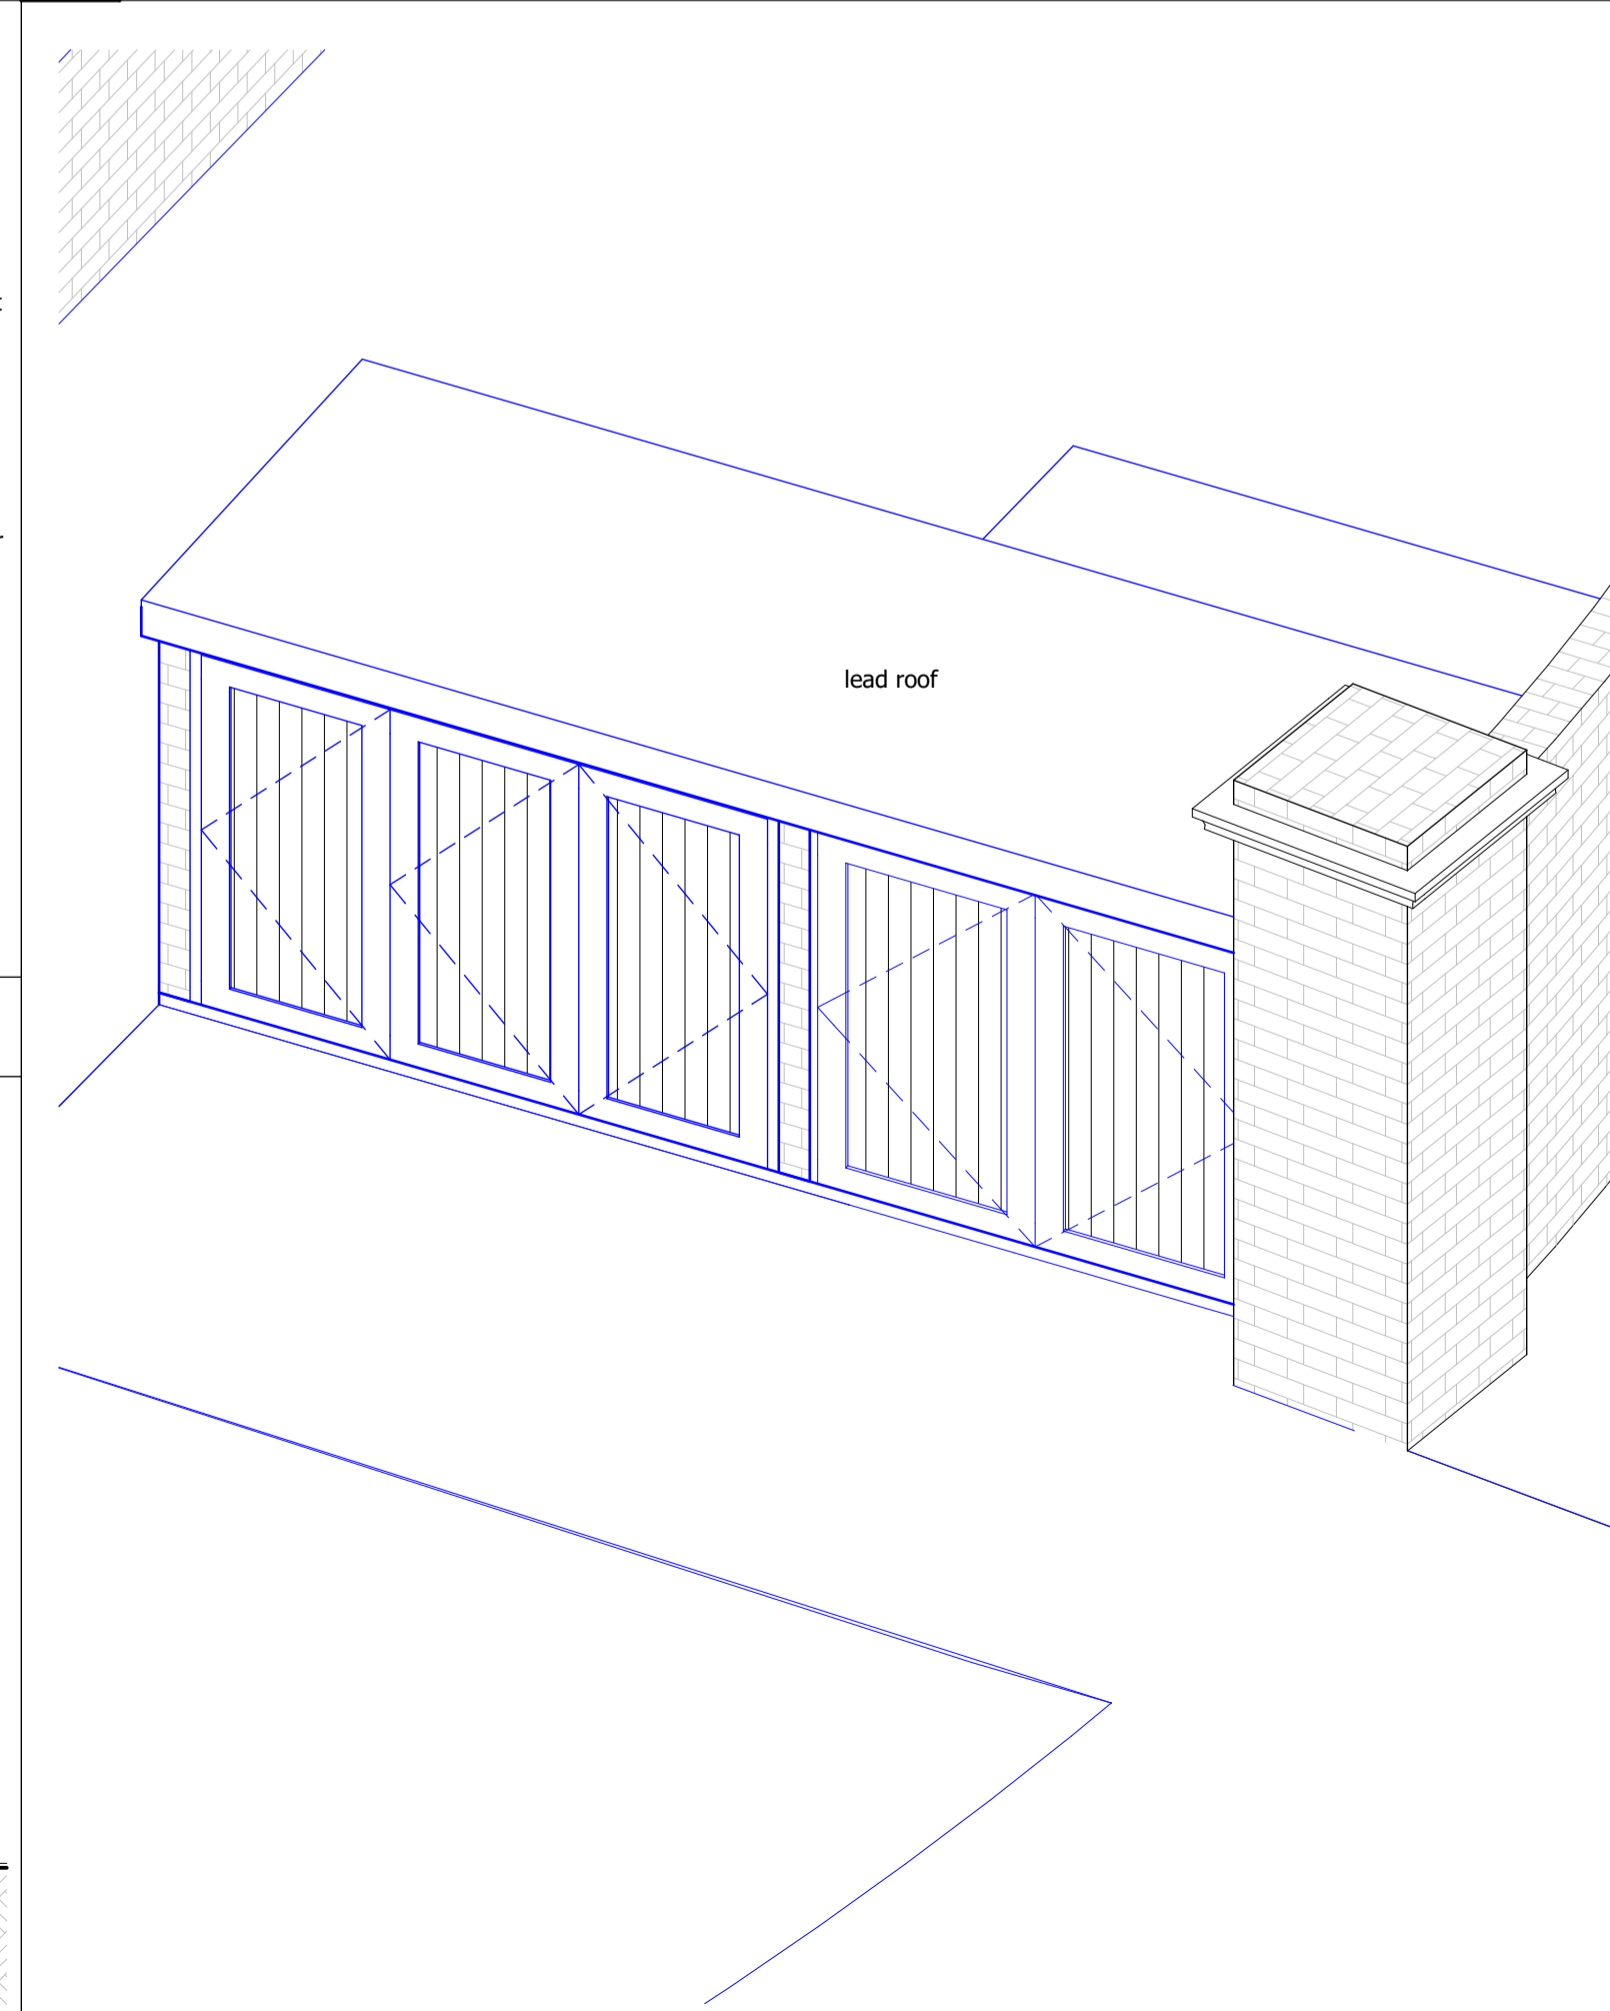

9 ISOMETRIC VIEW
SCALE 1:25 @ A1, 1:50 @ A3

DO NOT SCALE FROM THIS DRAWING

Figured dimensions only are to be taken from this drawing. All dimensions are to be checked on site before any work is put in hand. If in doubt, ask.
All SHH drawings to be read in conjunction with relevant SHH Finishes, Sanitaryware, Lighting & Ironmongery schedules.
Any discrepancies to be highlighted to SHH prior to procurement and in good time.
Copyright © Spence Harris Hogan Limited 2015
Registered in England & Wales, Registered No. 261 0615
SHH is the trading name of Spence Harris Hogan Limited

Legends & Notes:

PL01	11.05.18	Planning Issue	JD
Rev	Date	Descriptor	Athr.

shh
SHHARCHITECTS|INTERIORDESIGNERS
RIBA MEMBER
Chartered Practice

1 Vencourt Place, Ravenscourt Park
Hammersmith, London W6 9NU
Phone: +44 (0) 20 8600 4171 Email: info@shh.co.uk
shh.co.uk

Project:
Athlone House
Hampstead Lane
London
Client:
Private Client
Drawing Title:
400 Construction Details
Bin Store Details
(Project number)DWG number_Revision: Checked:
(817)GH-410_PL01