


01 PROPOSED REAR GROUND FLOOR ELEVATION
 SCALE 1:10




02 PROPOSED REAR GROUND FLOOR PLAN SECTION
 SCALE 1:10

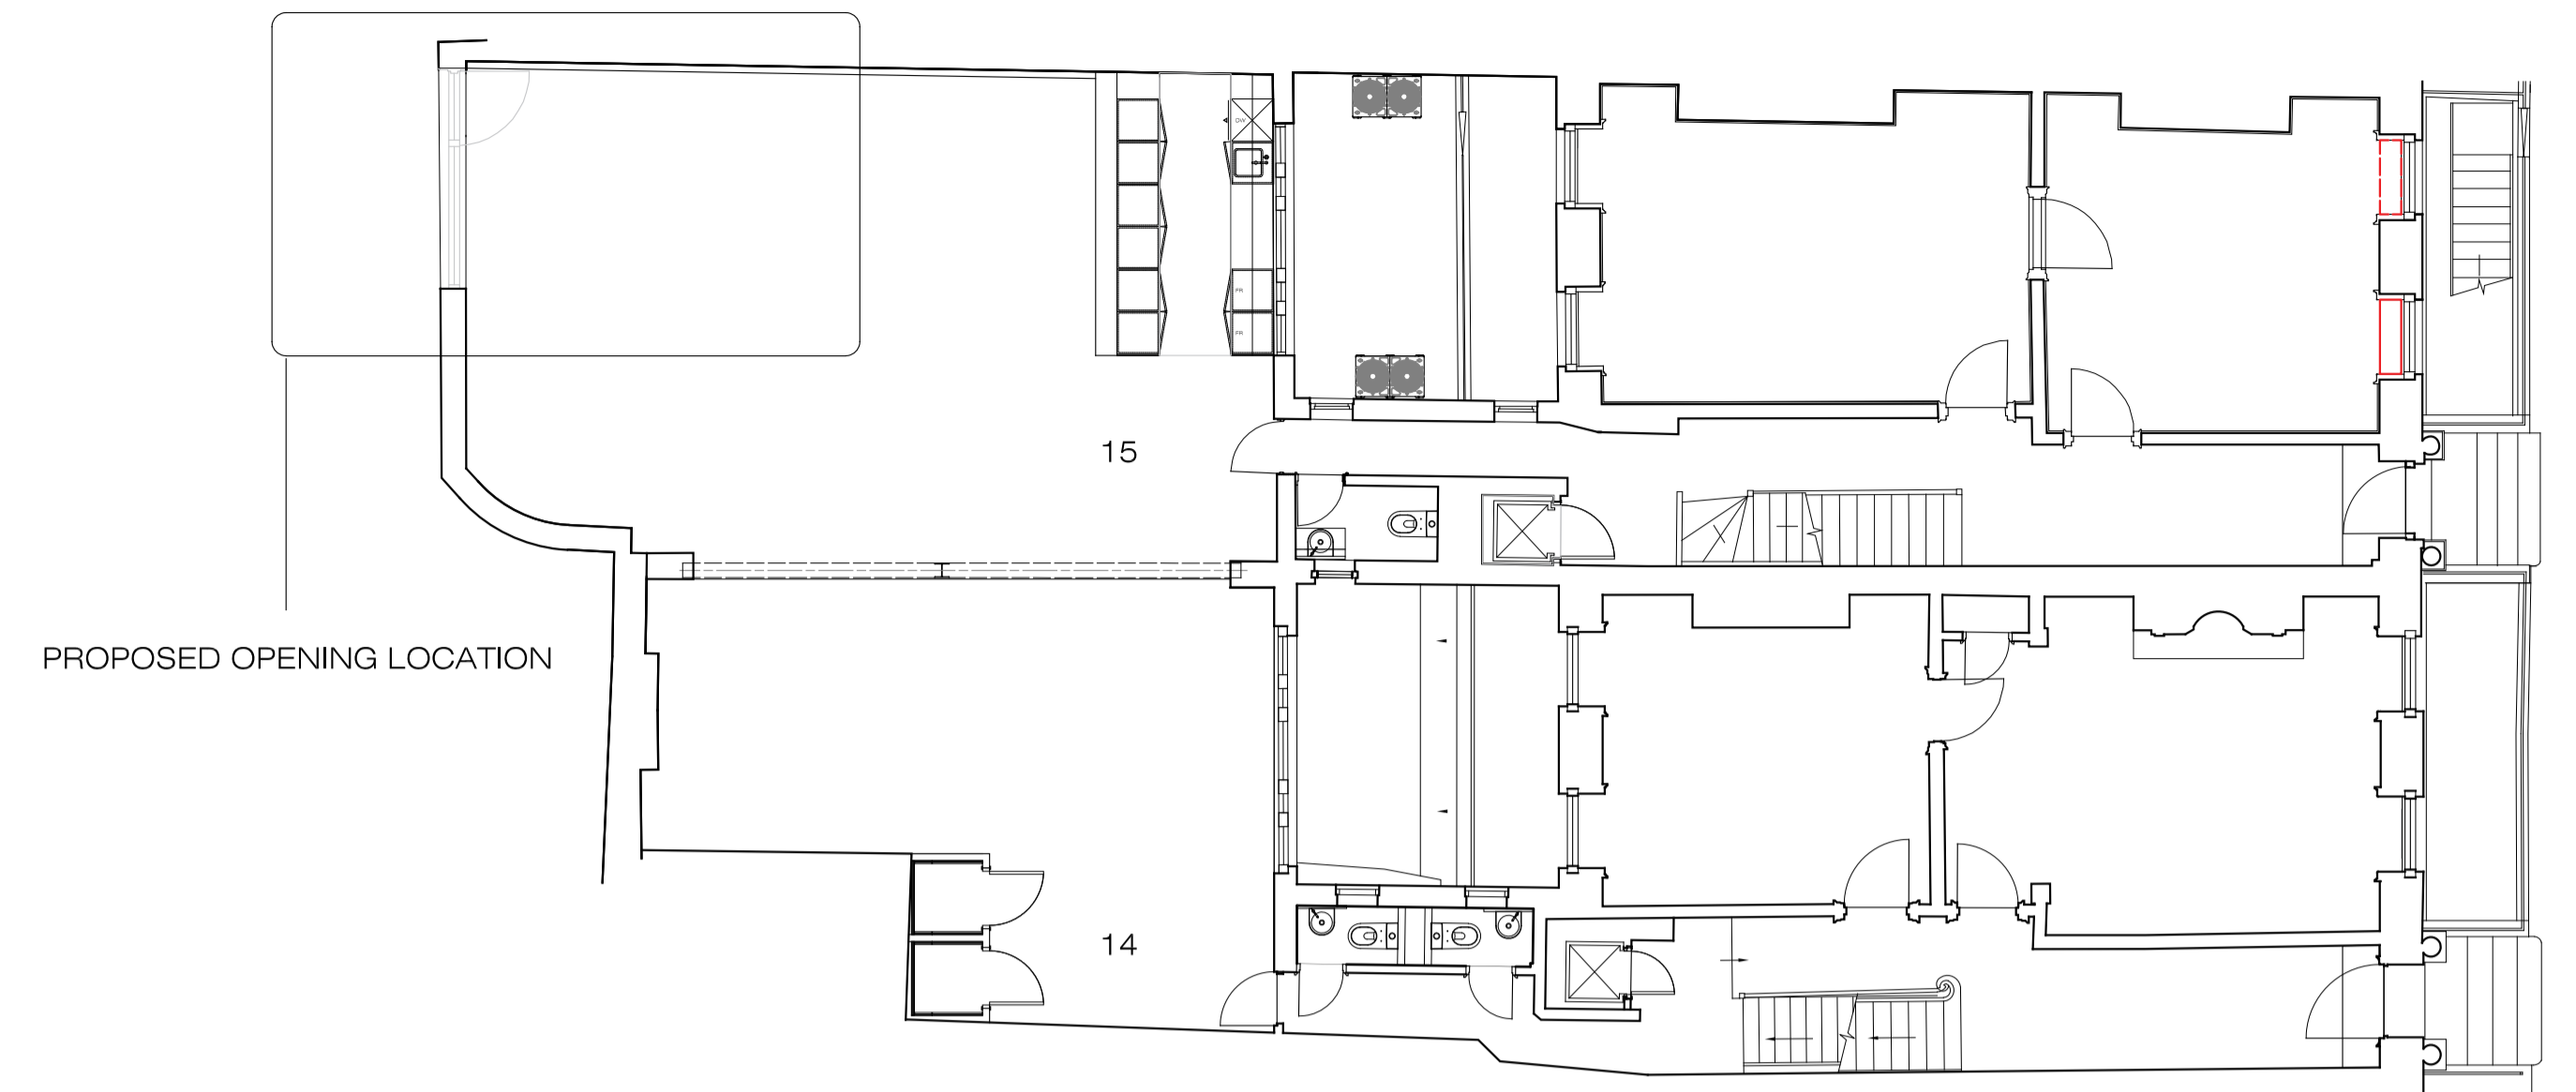

04 LOCATION PLAN
 SCALE 1:100

BLACK PAINTED TIMBER FRAME AND DOOR
 [RAL 7021] WITH POLISHED BRASS
 IRONMONGERY AND BLACK SURFACE
 MOUNTED SECURITY CARD READER

BLACK PPC METAL [RAL 7021] FRAMED FIXED
 GLAZING PANEL

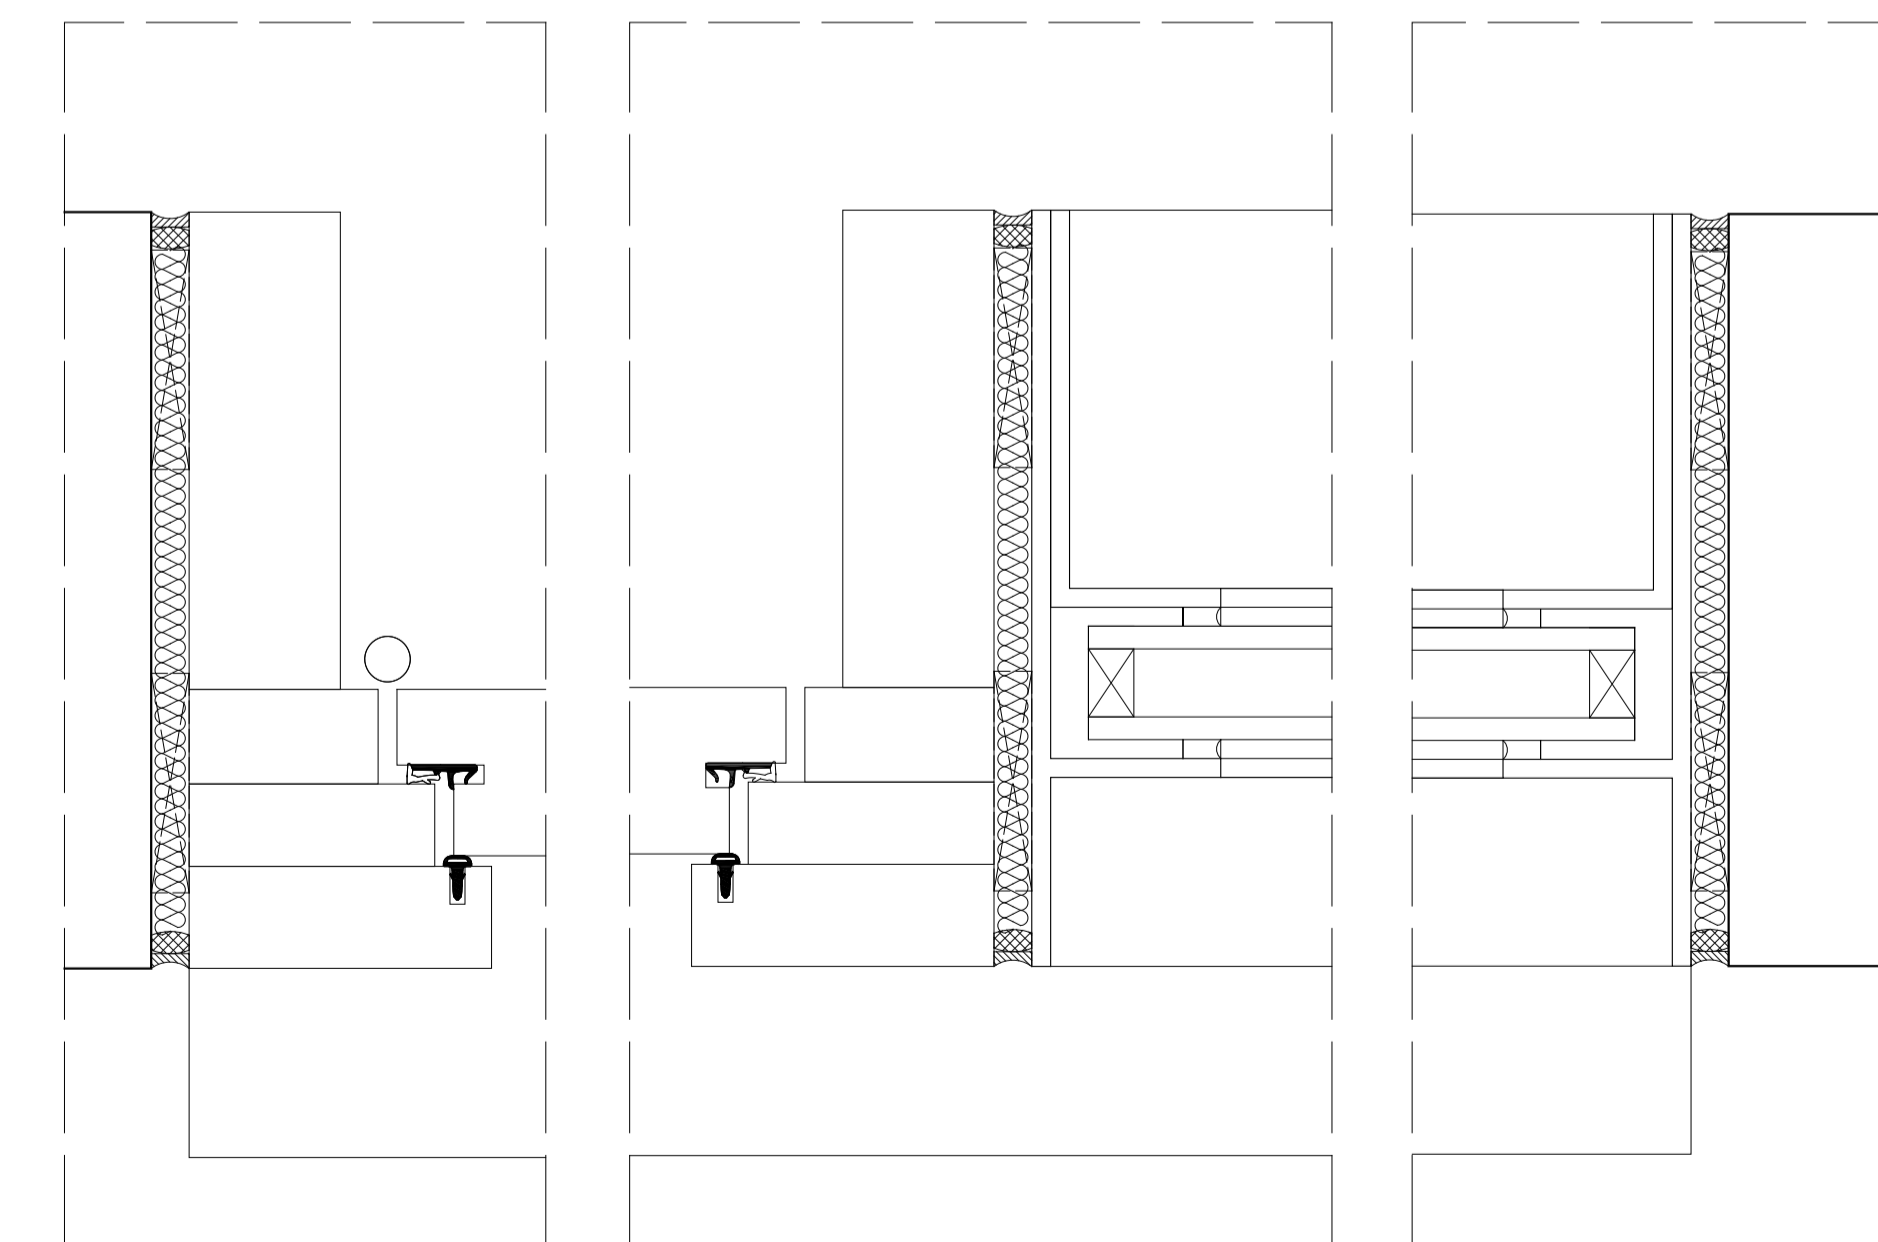

03 PROPOSED REAR GROUND FLOOR PLAN SECTION DETAILS
 SCALE 1:2

| | | | | |
|-------------------------------|---|---------------|----------------|--|
| | PROJECT TITLE 14-15 Southampton Place | | | |
| | DRAWING TITLE Ground Floor rear elevation details | | | |
| DWG STATUS Planning Condition | | | | |
| DRAWN CF | FILE 648 | DATE 13.12.17 | REVISION A | |
| CHECKED TJM | JOB NO 648 | SCALE 1:10@A1 | DWG NO 648_702 | |