




1
Site Plan

Scale: 1:250@A1

0 10m 50m

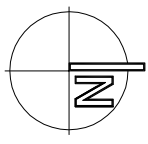

PLANNING

THIS DRAWING IS NOT TO BE SCALED. ONLY FIGURED DIMENSIONS ARE TO BE FOLLOWED (UNLESS THE DRAWING IS PART OF A PLANNING APPLICATION). CONTRACTORS ARE TO CHECK ALL DIMENSIONS BEFORE WORK COMMENCES, AND REFER ANY APPARENT DISCREPANCY TO THE ARCHITECT.
THIS DRAWING IS THE SOLE PROPERTY OF MR PARTNERSHIP LIMITED, AND MAY NOT BE COPIED OR REPRODUCED IN ANY MANNER WHATSOEVER WITHOUT THE OWNERS WRITTEN CONSENT. © COPYRIGHT.

PROJECT 77-79 Charlotte Street
London W1


DRAWING Site Plan



41 Foley Street, London W1W 7TS Tel: (020) 7631 5406 Email: info@mrpartnership.co.uk
www.mrpartnership.co.uk

DATE: DEC 2017	SCALE: 1:250@A1	DRAWN: NM
DWG No: 3170_050	SCALE: 1:500@A3	REV. No: /

FILE: 3170_050_Planning Site Plan.dwg

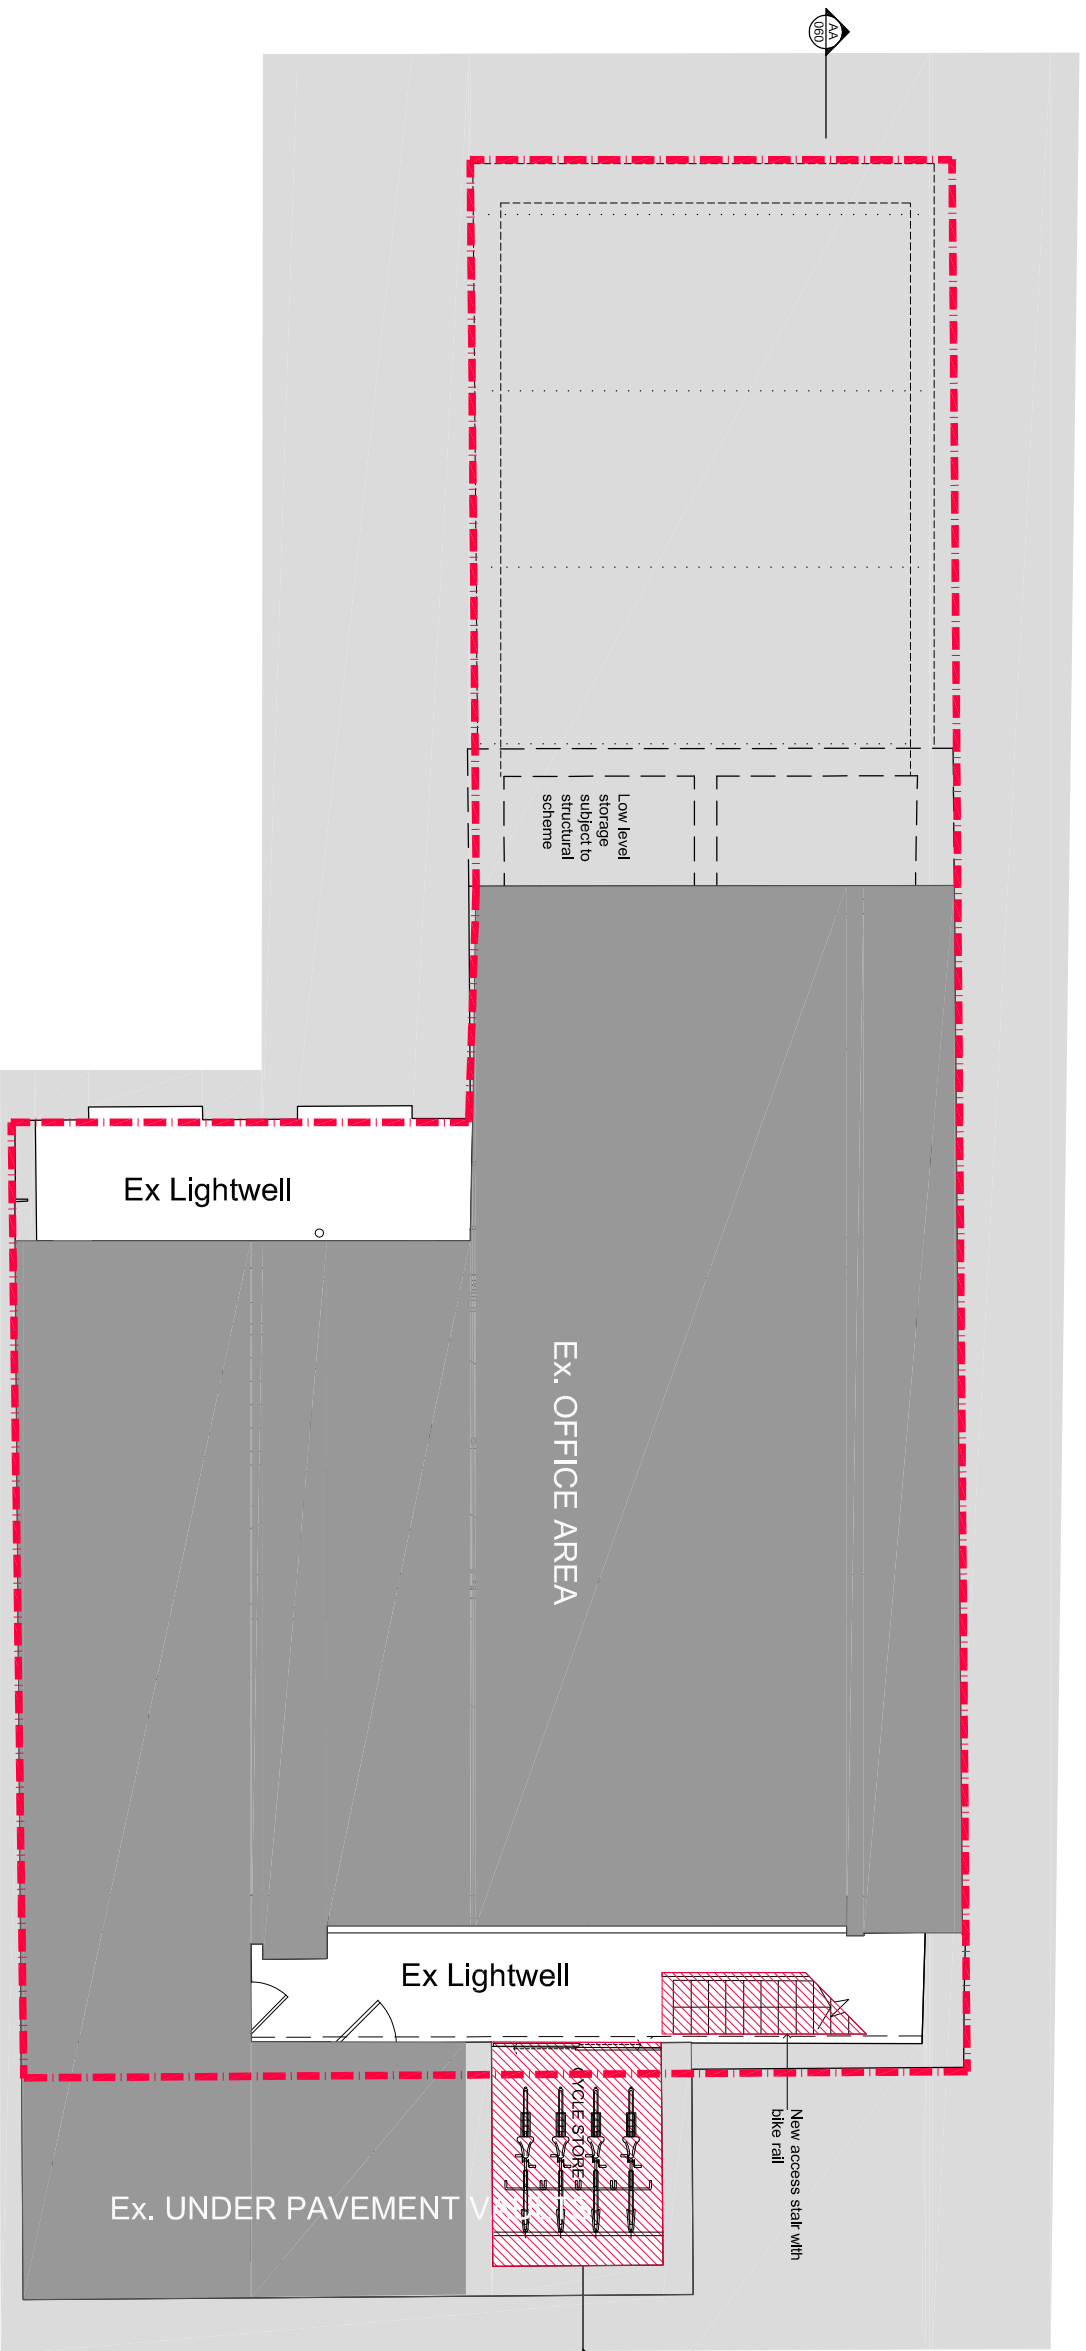

PLANNING

14/05/2018	Bicycles access and storage updated	A
<small>THIS DRAWING IS NOT TO BE SCALED. ONLY FIGURED DIMENSIONS ARE TO BE FOLLOWED UNLESS THE DRAWING IS PART OF A PLANNING APPLICATION. CONTRACTORS ARE TO CHECK ALL DIMENSIONS BEFORE WORK COMMENCES AND REPORT ANY APPARENT DISCREPANCY TO THE ARCHITECT. THIS DRAWING IS THE SOLE PROPERTY OF M/R PARTNERSHIP LIMITED AND MAY NOT BE COPIED OR REPRODUCED IN ANY MANNER WHATSOEVER WITHOUT THE OWNERS' WRITTEN CONSENT. ©/M/R PARTNERSHIP LIMITED</small>		

**PROJECT 77 -79 Charlotte Street
London W1**

**DRAWING Proposed
Lower Ground Floor Plan
Planning Set**




M/R PARTNERSHIP LTD
41 Foley Street, London W1W 7TS Tel: (020) 7631 5405 Email: info@mpartnership.co.uk Web: www.mpartnership.co.uk


DATE:	DEC 2017	SCALE:	1:50@A1	DRAWN:	MM
DWG No:	3170_051	REV. No:	A		

FILE: 3170_051_Planning Lower Ground Floor.dwg


1 Lower Ground Floor Plan

Scale: 1:50@A1

 

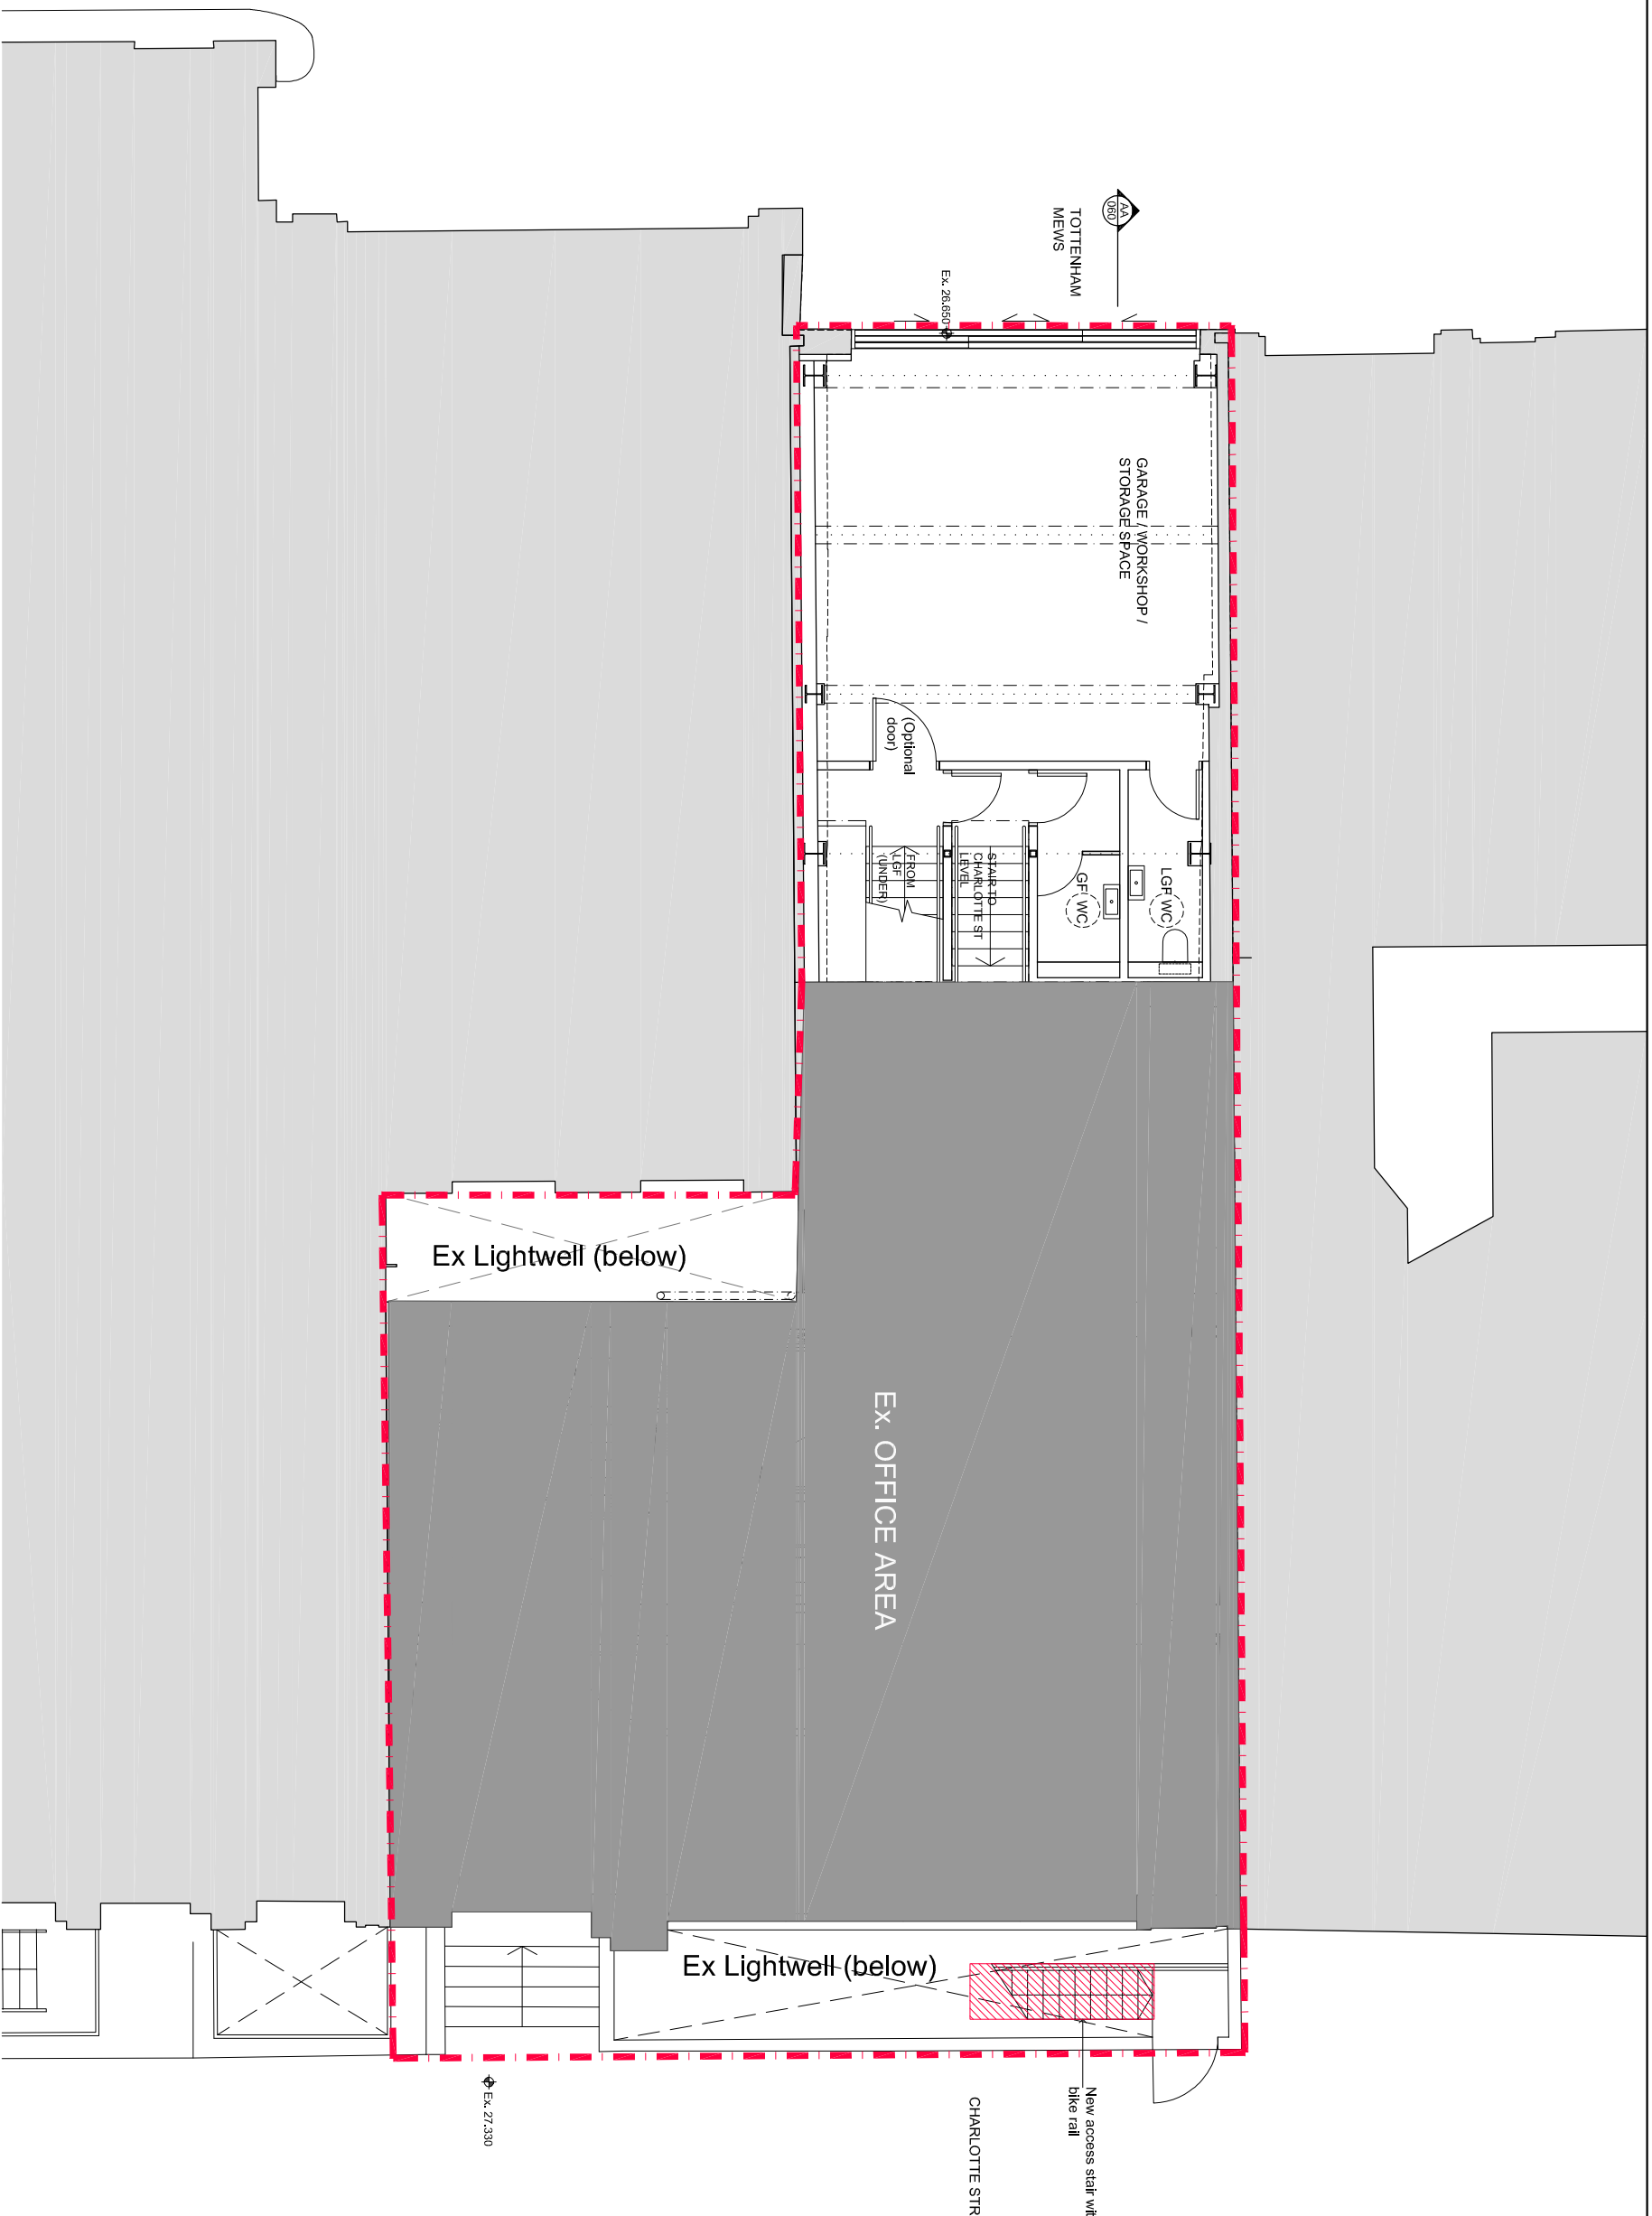

1 Ground Floor Plan
Scale: 1:50@A1

 

PLANNING

14/09/2018	Bicycles access and rear garage doors updated	C
26/03/2018	Garage/ Storage space layout updated	B
30/01/2017	Cycle store repositioned-	A

THIS DRAWING IS NOT TO BE SCALED. ONLY FIGURED DIMENSIONS ARE TO BE FOLLOWED UNLESS THE DRAWING IS PART OF A PLANNING APPLICATION. CONTRACTORS ARE TO CHECK ALL DIMENSIONS BEFORE WORK COMMENCES, AND REFER ANY APPARENT DISCREPANCY TO THE ARCHITECT.
THIS DRAWING IS THE SOLE PROPERTY OF MR PARTNERSHIP LIMITED, AND MAY NOT BE COPIED OR REPRODUCED IN ANY MANNER WHATSOEVER WITHOUT THE OWNERS WRITTEN CONSENT.
© COPYRIGHT.

PROJECT 77 -79 Charlotte Street
London W1


DRAWING Proposed
Ground Floor Plan
Planning Set

MRP
MR PARTNERSHIP LTD



41 Foley Street, London W1W 7TS Tel: (020) 7631 5405 Email:
info@mrpartnership.co.uk Web: www.mrpartnership.co.uk

DATE:	DEC 2017	SCALE:	1:50@A1	DRAWN:	NM
DWG No.:	3170_052	REV. No.:	C		

FILE: 3170_052_Planning Ground Floor.dwg

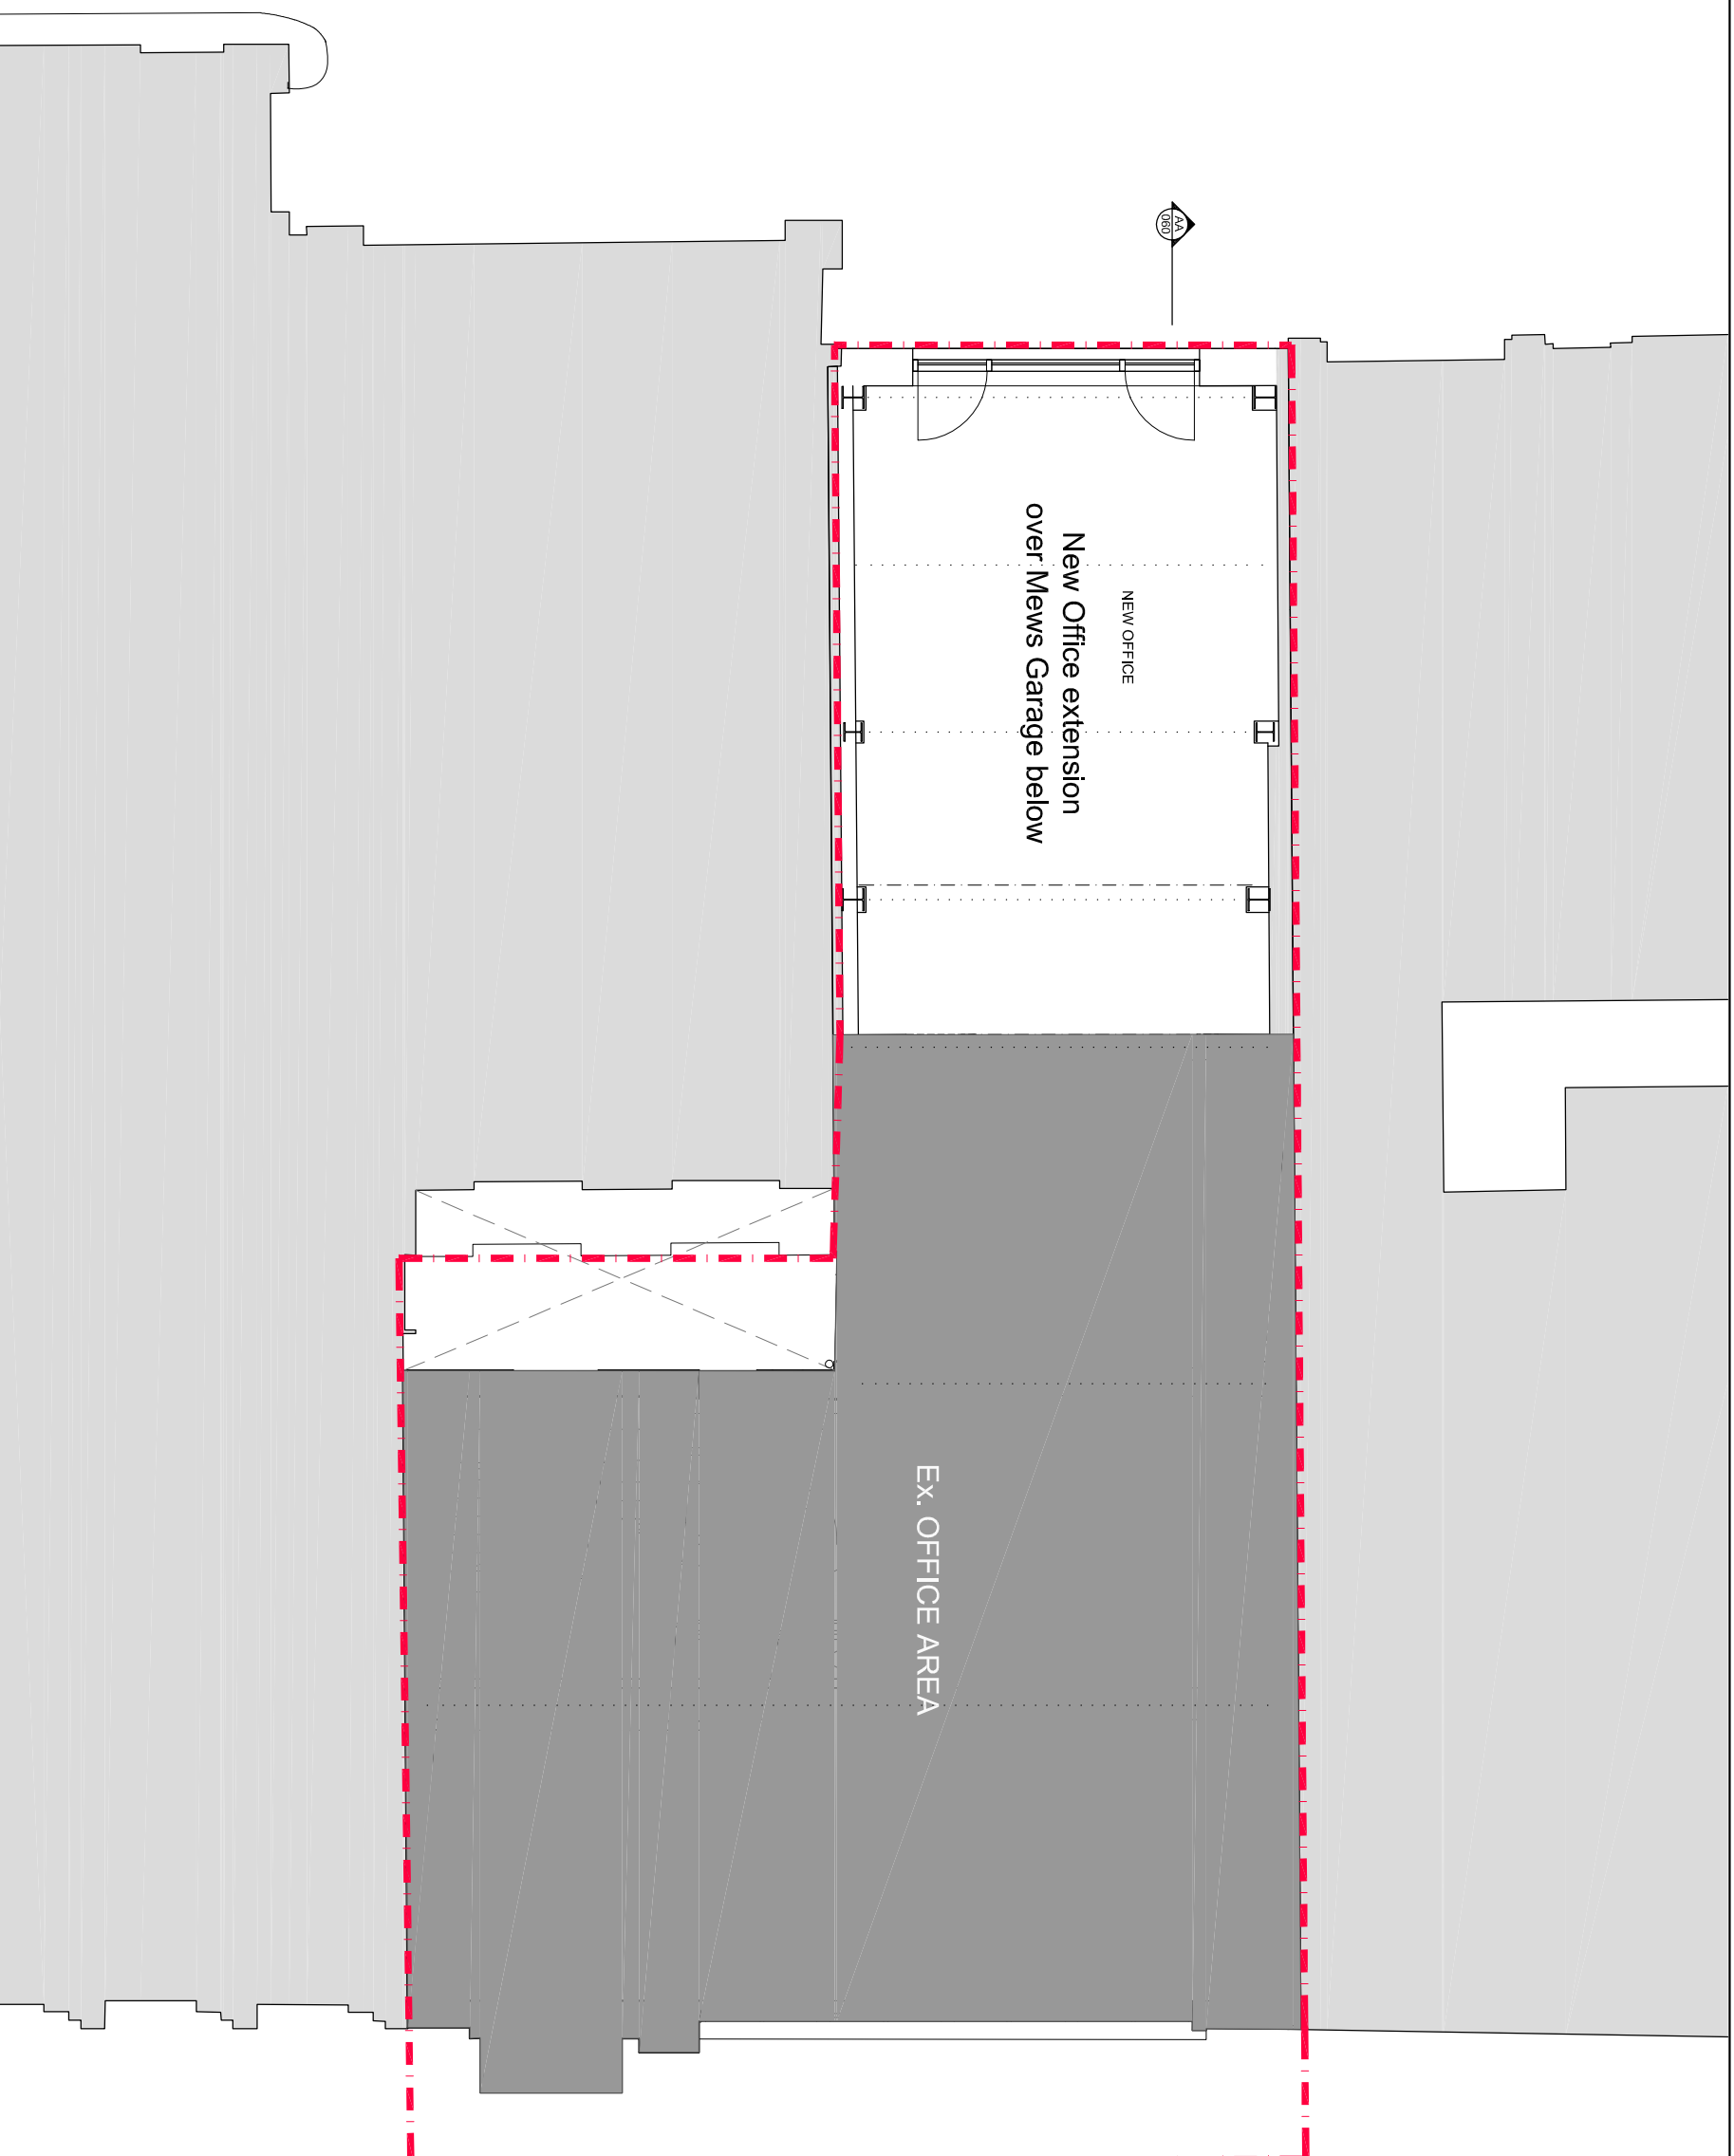


1 First Floor Plan
Scale: 1:50@A1

  


PLANNING

<p>THIS DRAWING IS NOT TO BE SCALED. ONLY FIGURED DIMENSIONS ARE TO BE FOLLOWED UNLESS THE DRAWING IS PART OF A PLANNING APPLICATION. CONFIRMATIONS ARE TO BE OBTAINED FROM THE LOCAL AUTHORITY BEFORE COMMENCING WORK. ANY APPROPRIATE DISCREPANCIES TO THE DRAWING SHALL BE THE RESPONSIBILITY OF THE CLIENT.</p> <p>THIS DRAWING IS THE SOLE PROPERTY OF M&R PARTNERSHIP LIMITED AND MAY NOT BE COPIED OR REPRODUCED IN ANY MANNER WHATSOEVER WITHOUT THE OWNERS' WRITTEN PERMISSION.</p>			
<p>PROJECT 77 -79 Charlotte Street London W1</p>			
<p>DRAWING Proposed First Floor Plan Planning Set</p>			
<p>M&R P M & R PARTNERSHIP LTD</p>			
<p>41 Foley Street, London W1W 7TS Tel: (020) 7631 5405 Email: info@mrapartnership.co.uk Web: www.mrapartnership.co.uk</p>			
DATE:	DEC 2017	SCALE:	1:50@A1
DRAWN:	MM	1:100@A3	
DWG No:	3170_053	REV. No:	/
<p>FILE: 3170_053_Planning First Floor.dwg</p>			

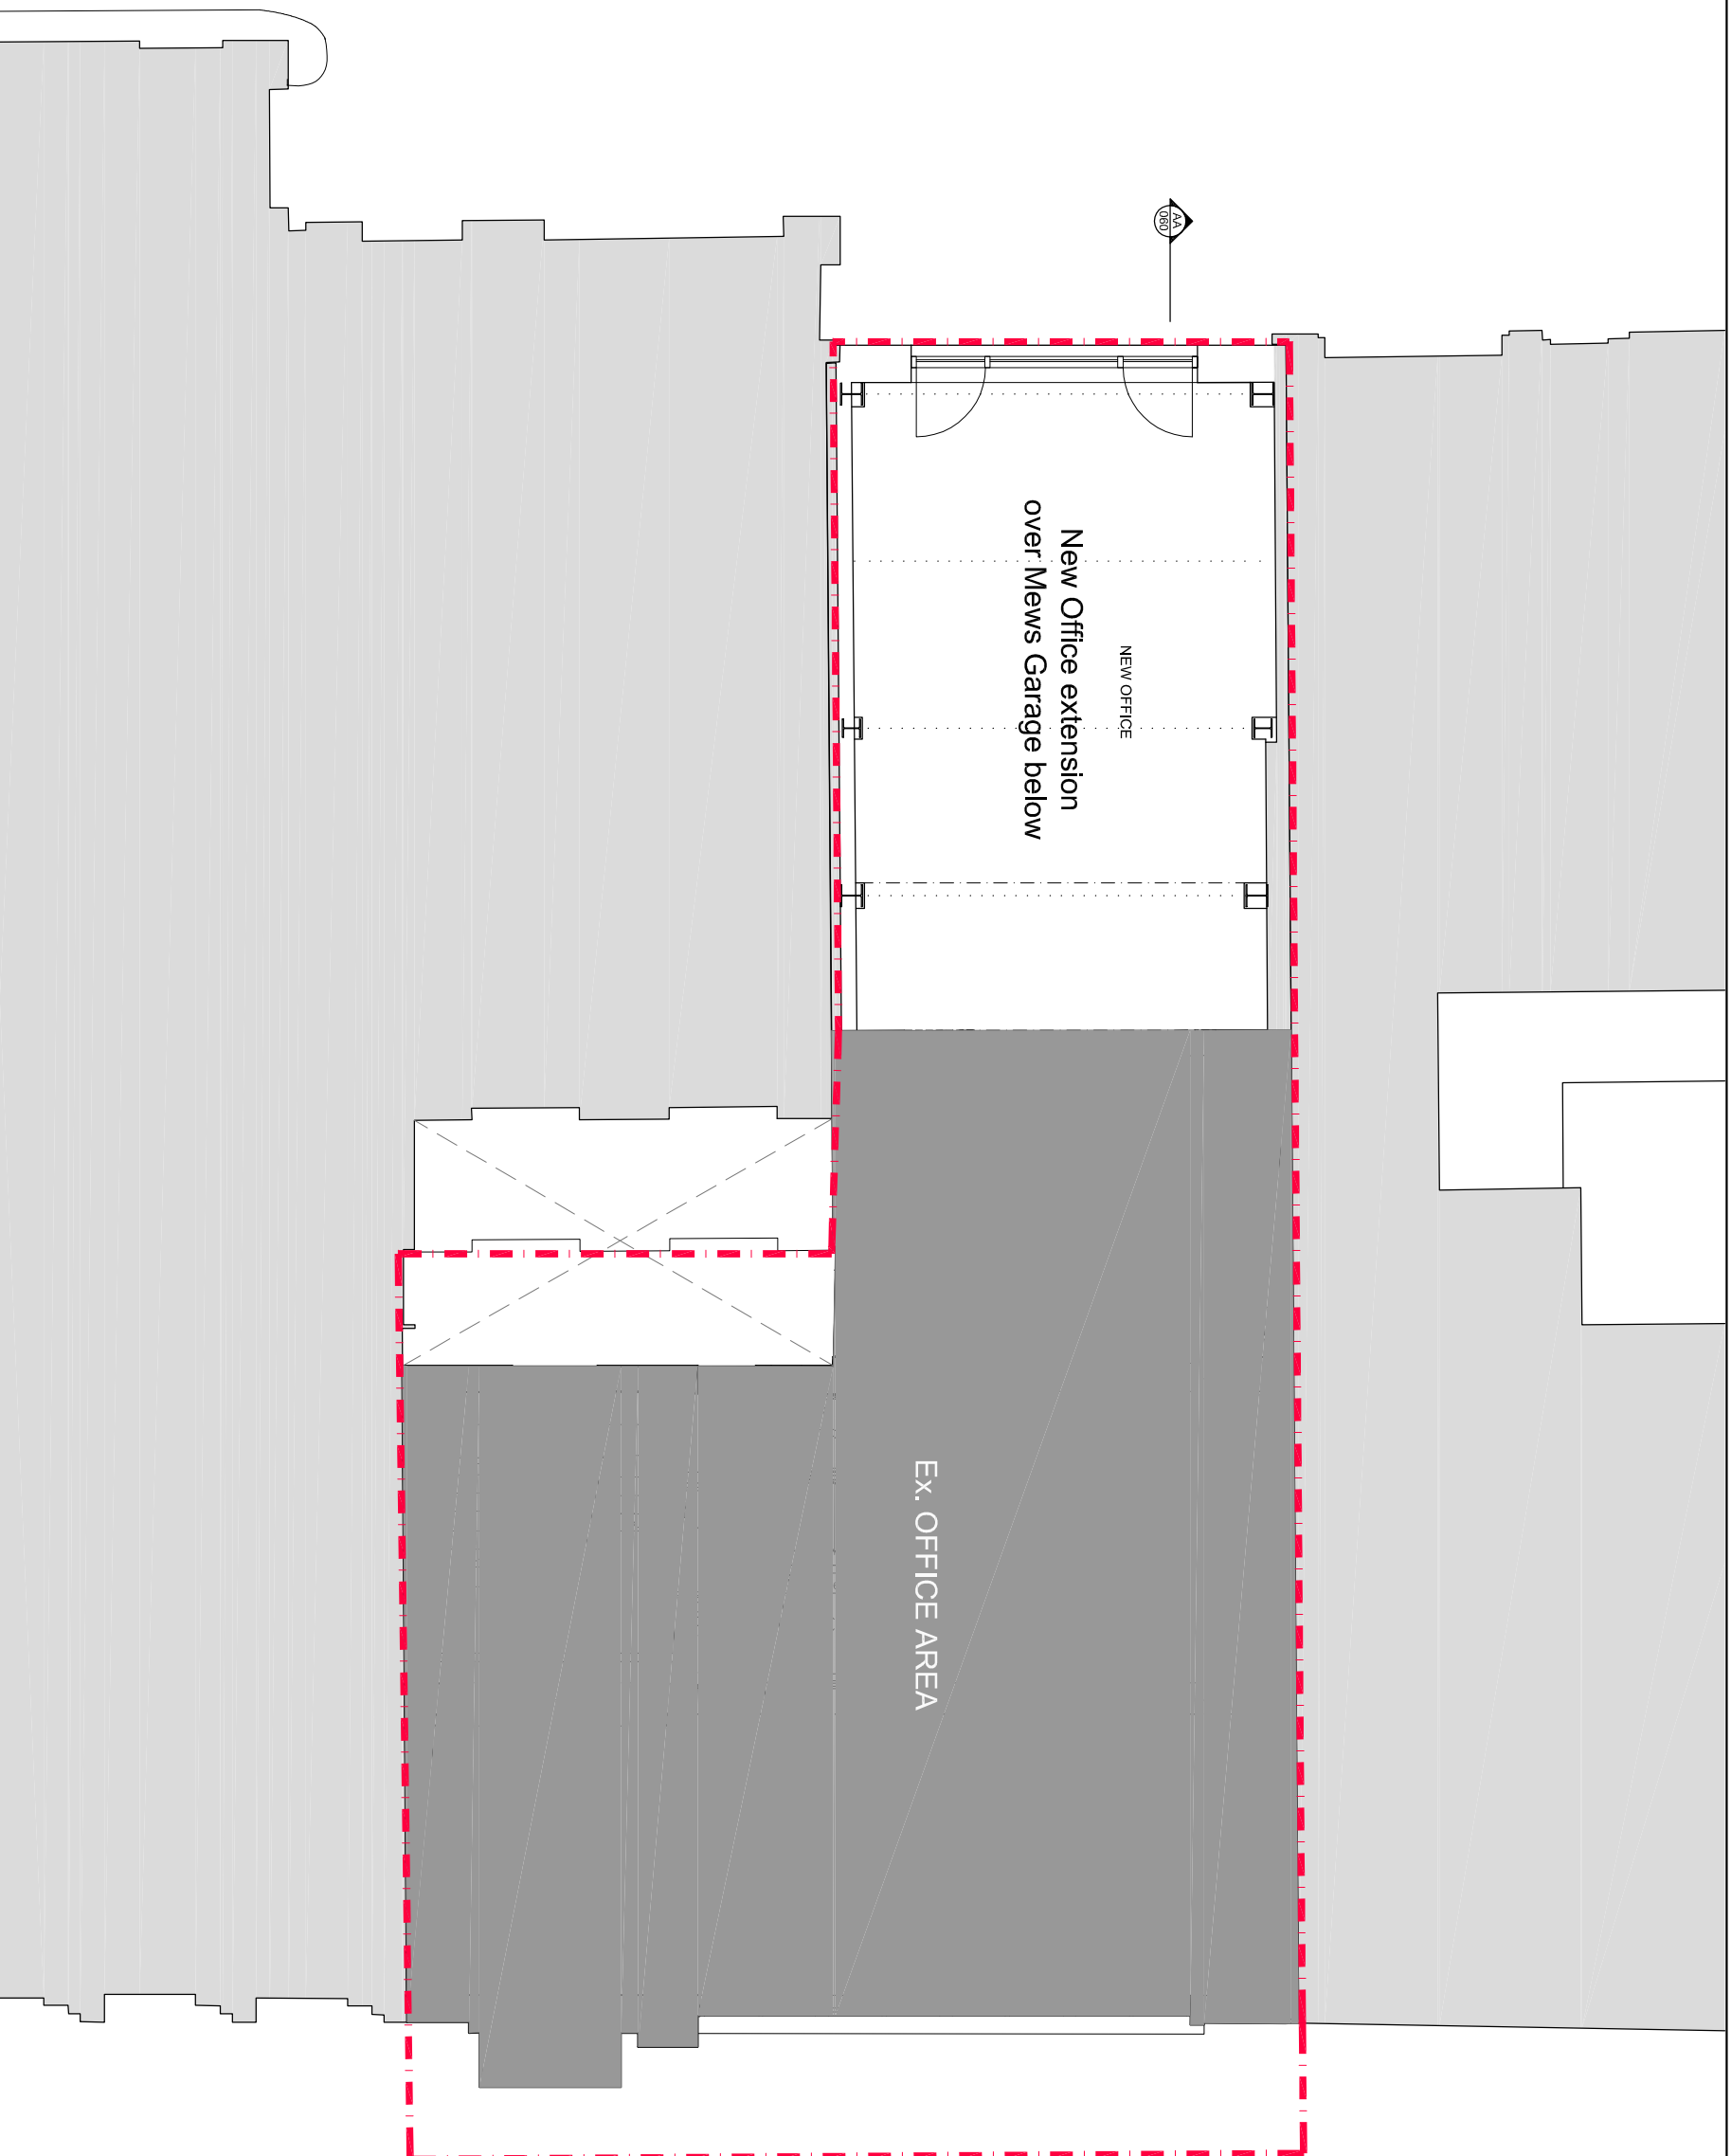

1 Second Floor Plan
Scale: 1:50@A1

 

EX. OFFICE AREA

New Office extension
over Mews Garage below


NEW OFFICE

PLANNING


<p>THIS DRAWING IS NOT TO BE SCALED. ONLY FIGURED DIMENSIONS ARE TO BE FOLLOWED UNLESS THE DRAWING IS PART OF A PLANNING APPLICATION. CORRECTIONS ARE TO BE MADE ALL DIMENSIONS BEFORE WORK COMMENCES AND SEVERAL APPROPRIATE DIMENSIONS TO THE PARTIES.</p> <p>THIS DRAWING IS THE SOLE PROPERTY OF M/R PARTNERSHIP LIMITED AND MAY NOT BE COPIED OR REPRODUCED IN ANY MANNER WHATSOEVER WITHOUT THE OWNERS WRITTEN PERMISSION.</p>	
<p>PROJECT 77 -79 Charlotte Street London W1</p>	
<p>DRAWING Proposed Second Floor Plan Planning set</p>	<p>MRP M/R PARTNERSHIP LTD</p>
<p>DATE: DEC 2017 DWG No: 3170_054</p>	<p>SCALE: 1:50@A1 DRAWN: MM REV. No: /</p>

41 Foley Street, London W1W 7TS Tel: (020) 7631 5405 Email: info@mpartnership.co.uk Web: www.mpartnership.co.uk

FILE: 3170_054_Planning Second Floor.dwg

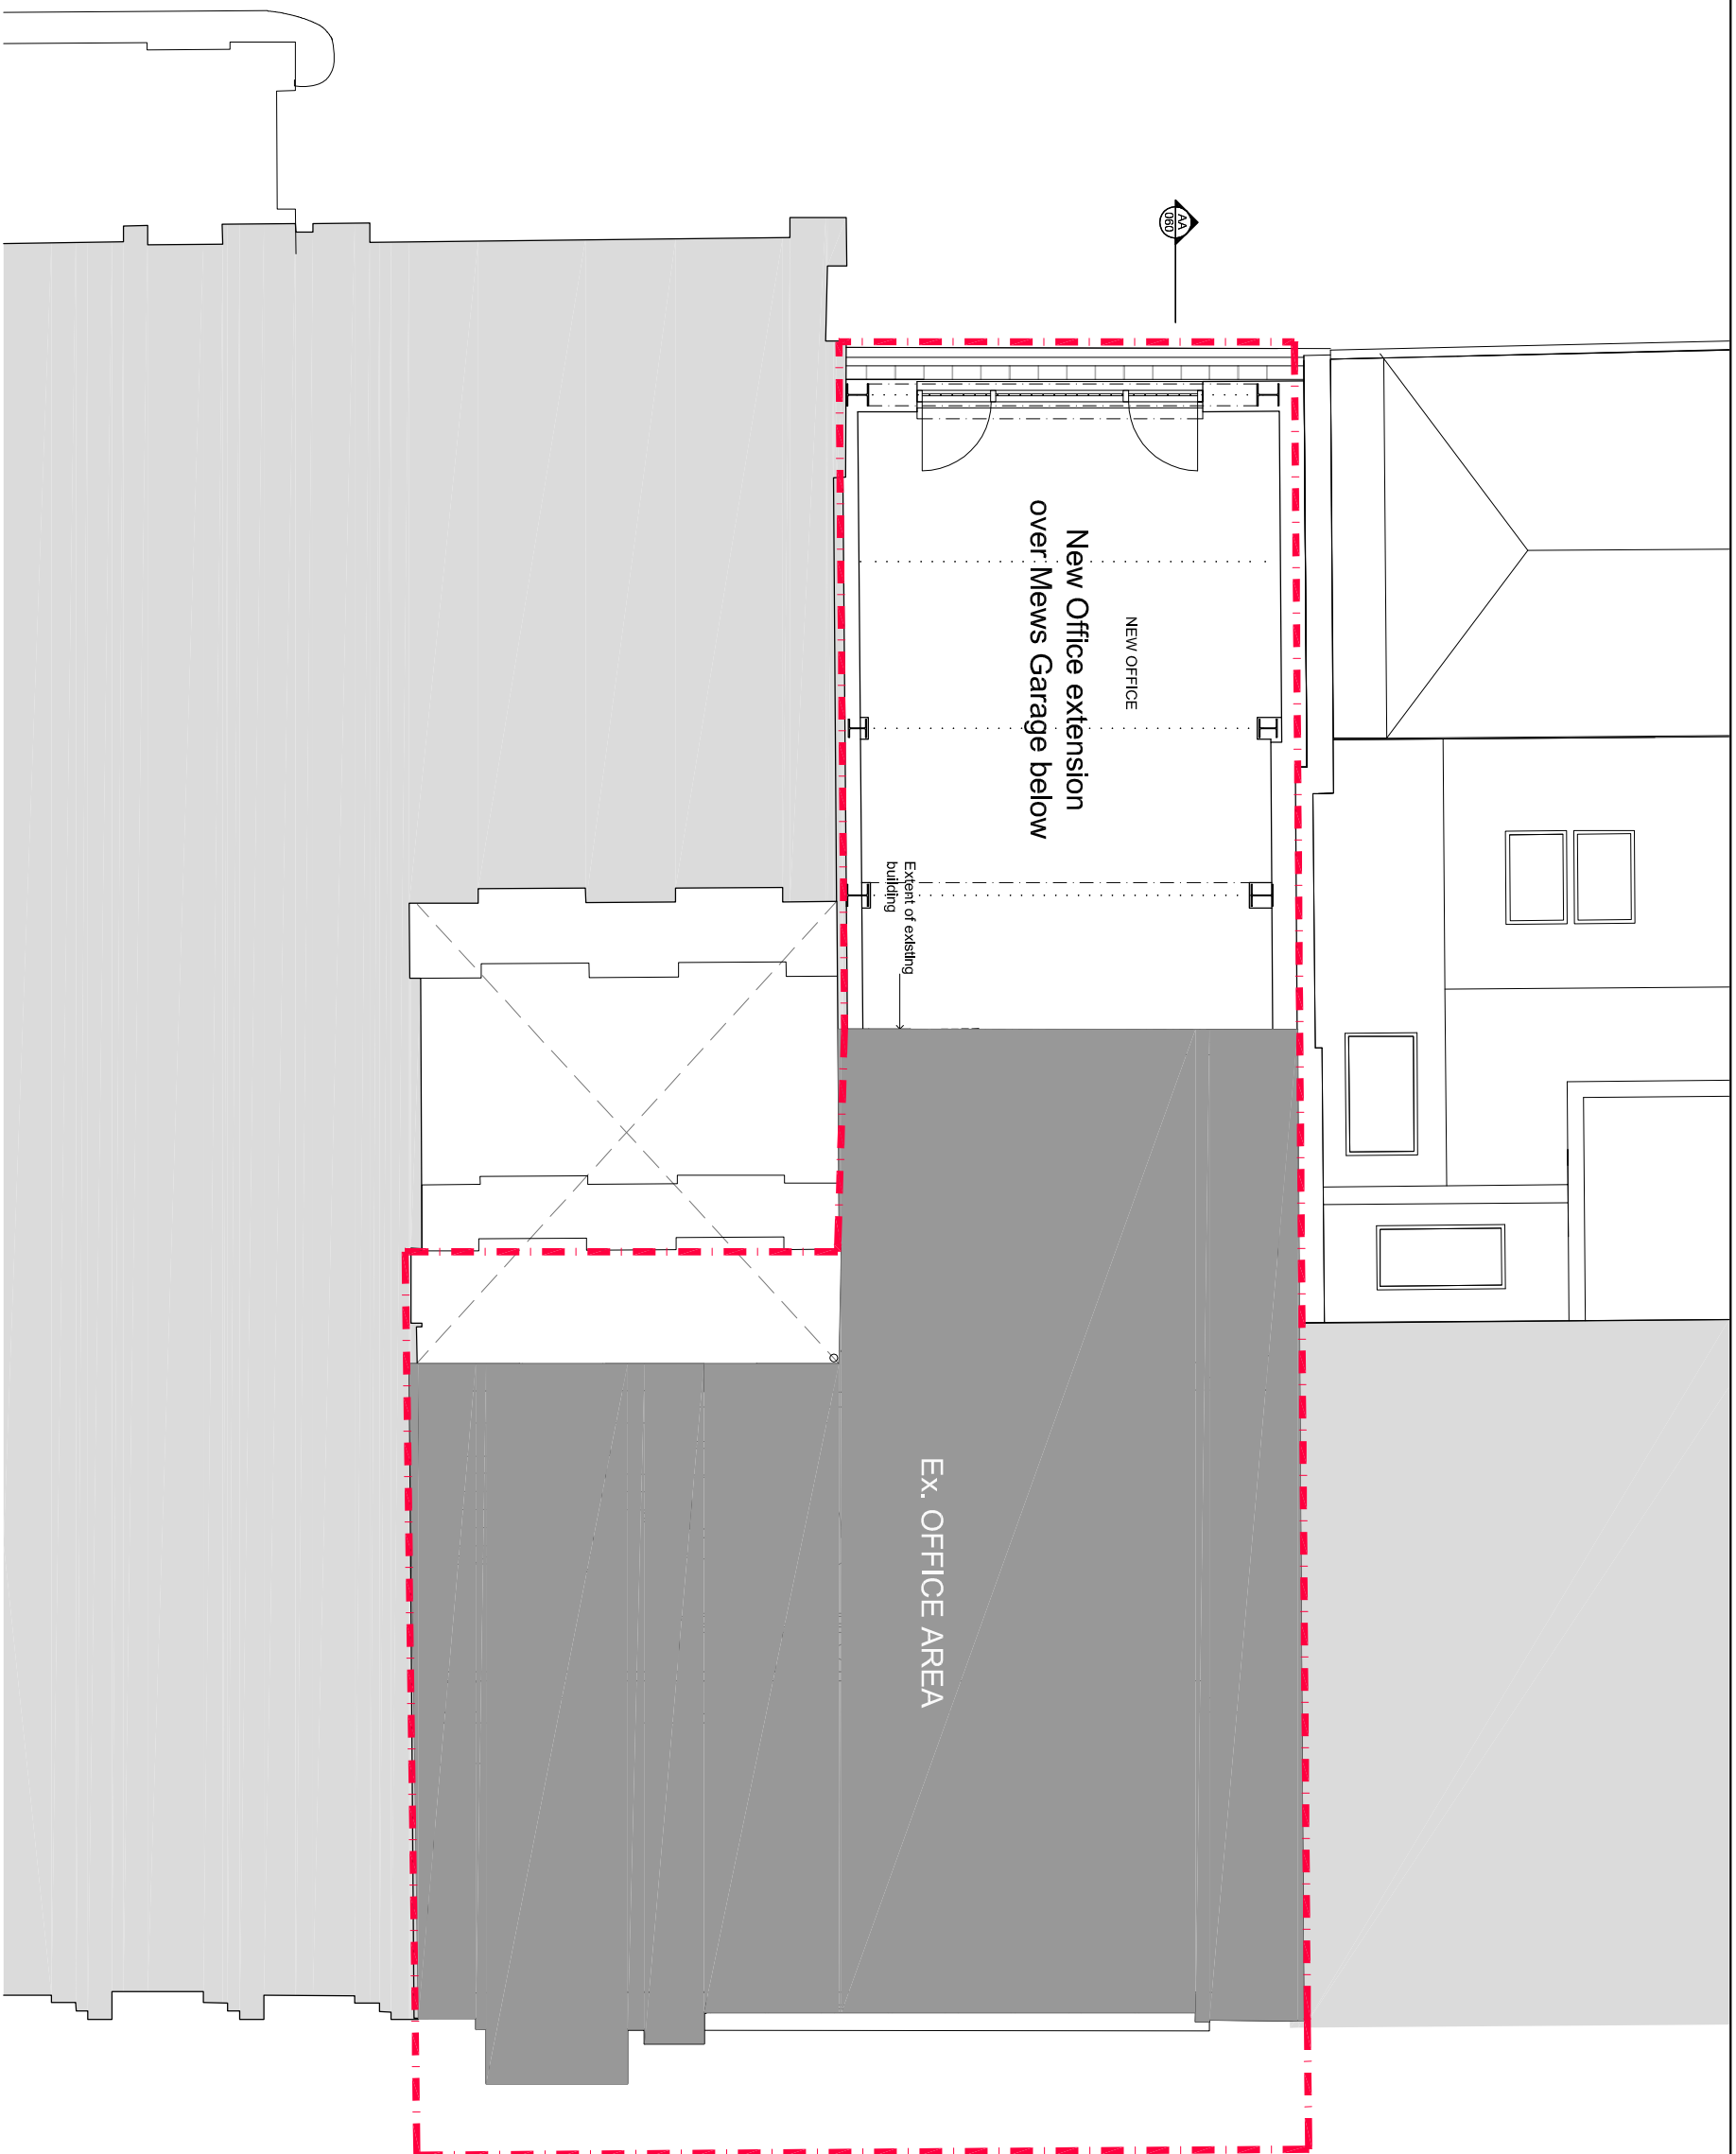

1 Third Floor Plan
Scale: 1:50@A1

 

PLANNING

THIS DRAWING IS NOT TO BE SCALED. ONLY FIGURED DIMENSIONS ARE TO BE FOLLOWED. UNLESS THE DRAWING IS PART OF A PLANNING APPLICATION, CONTRACTORS ARE TO CHECK ALL DIMENSIONS BEFORE WORK COMMENCES, AND REFER ANY APPARENT DISCREPANCY TO THE ARCHITECT.
THIS DRAWING IS THE SOLE PROPERTY OF M/R PARTNERSHIP LIMITED, AND MAY NOT BE COPIED OR REPRODUCED IN ANY MANNER WHATSOEVER WITHOUT THE OWNERS WRITTEN CONSENT.
© COPYRIGHT.


PROJECT 77 - 79 Charlotte Street
London W1

DRAWING Proposed
Third Floor Plan
Planning Set

M/R P
M/R PARTNERSHIP LTD

41 Foley Street, London W1W 7TS Tel: (020) 7631 5405 Email: info@mpartnership.co.uk Web: www.mpartnership.co.uk


DATE:	DEC 2017	SCALE:	1:50@A1	DRAWN:	MM
DWG No:	3170_055	REV. No:	/		
FILE: 3170_055_Planning Third Floor.dwg					

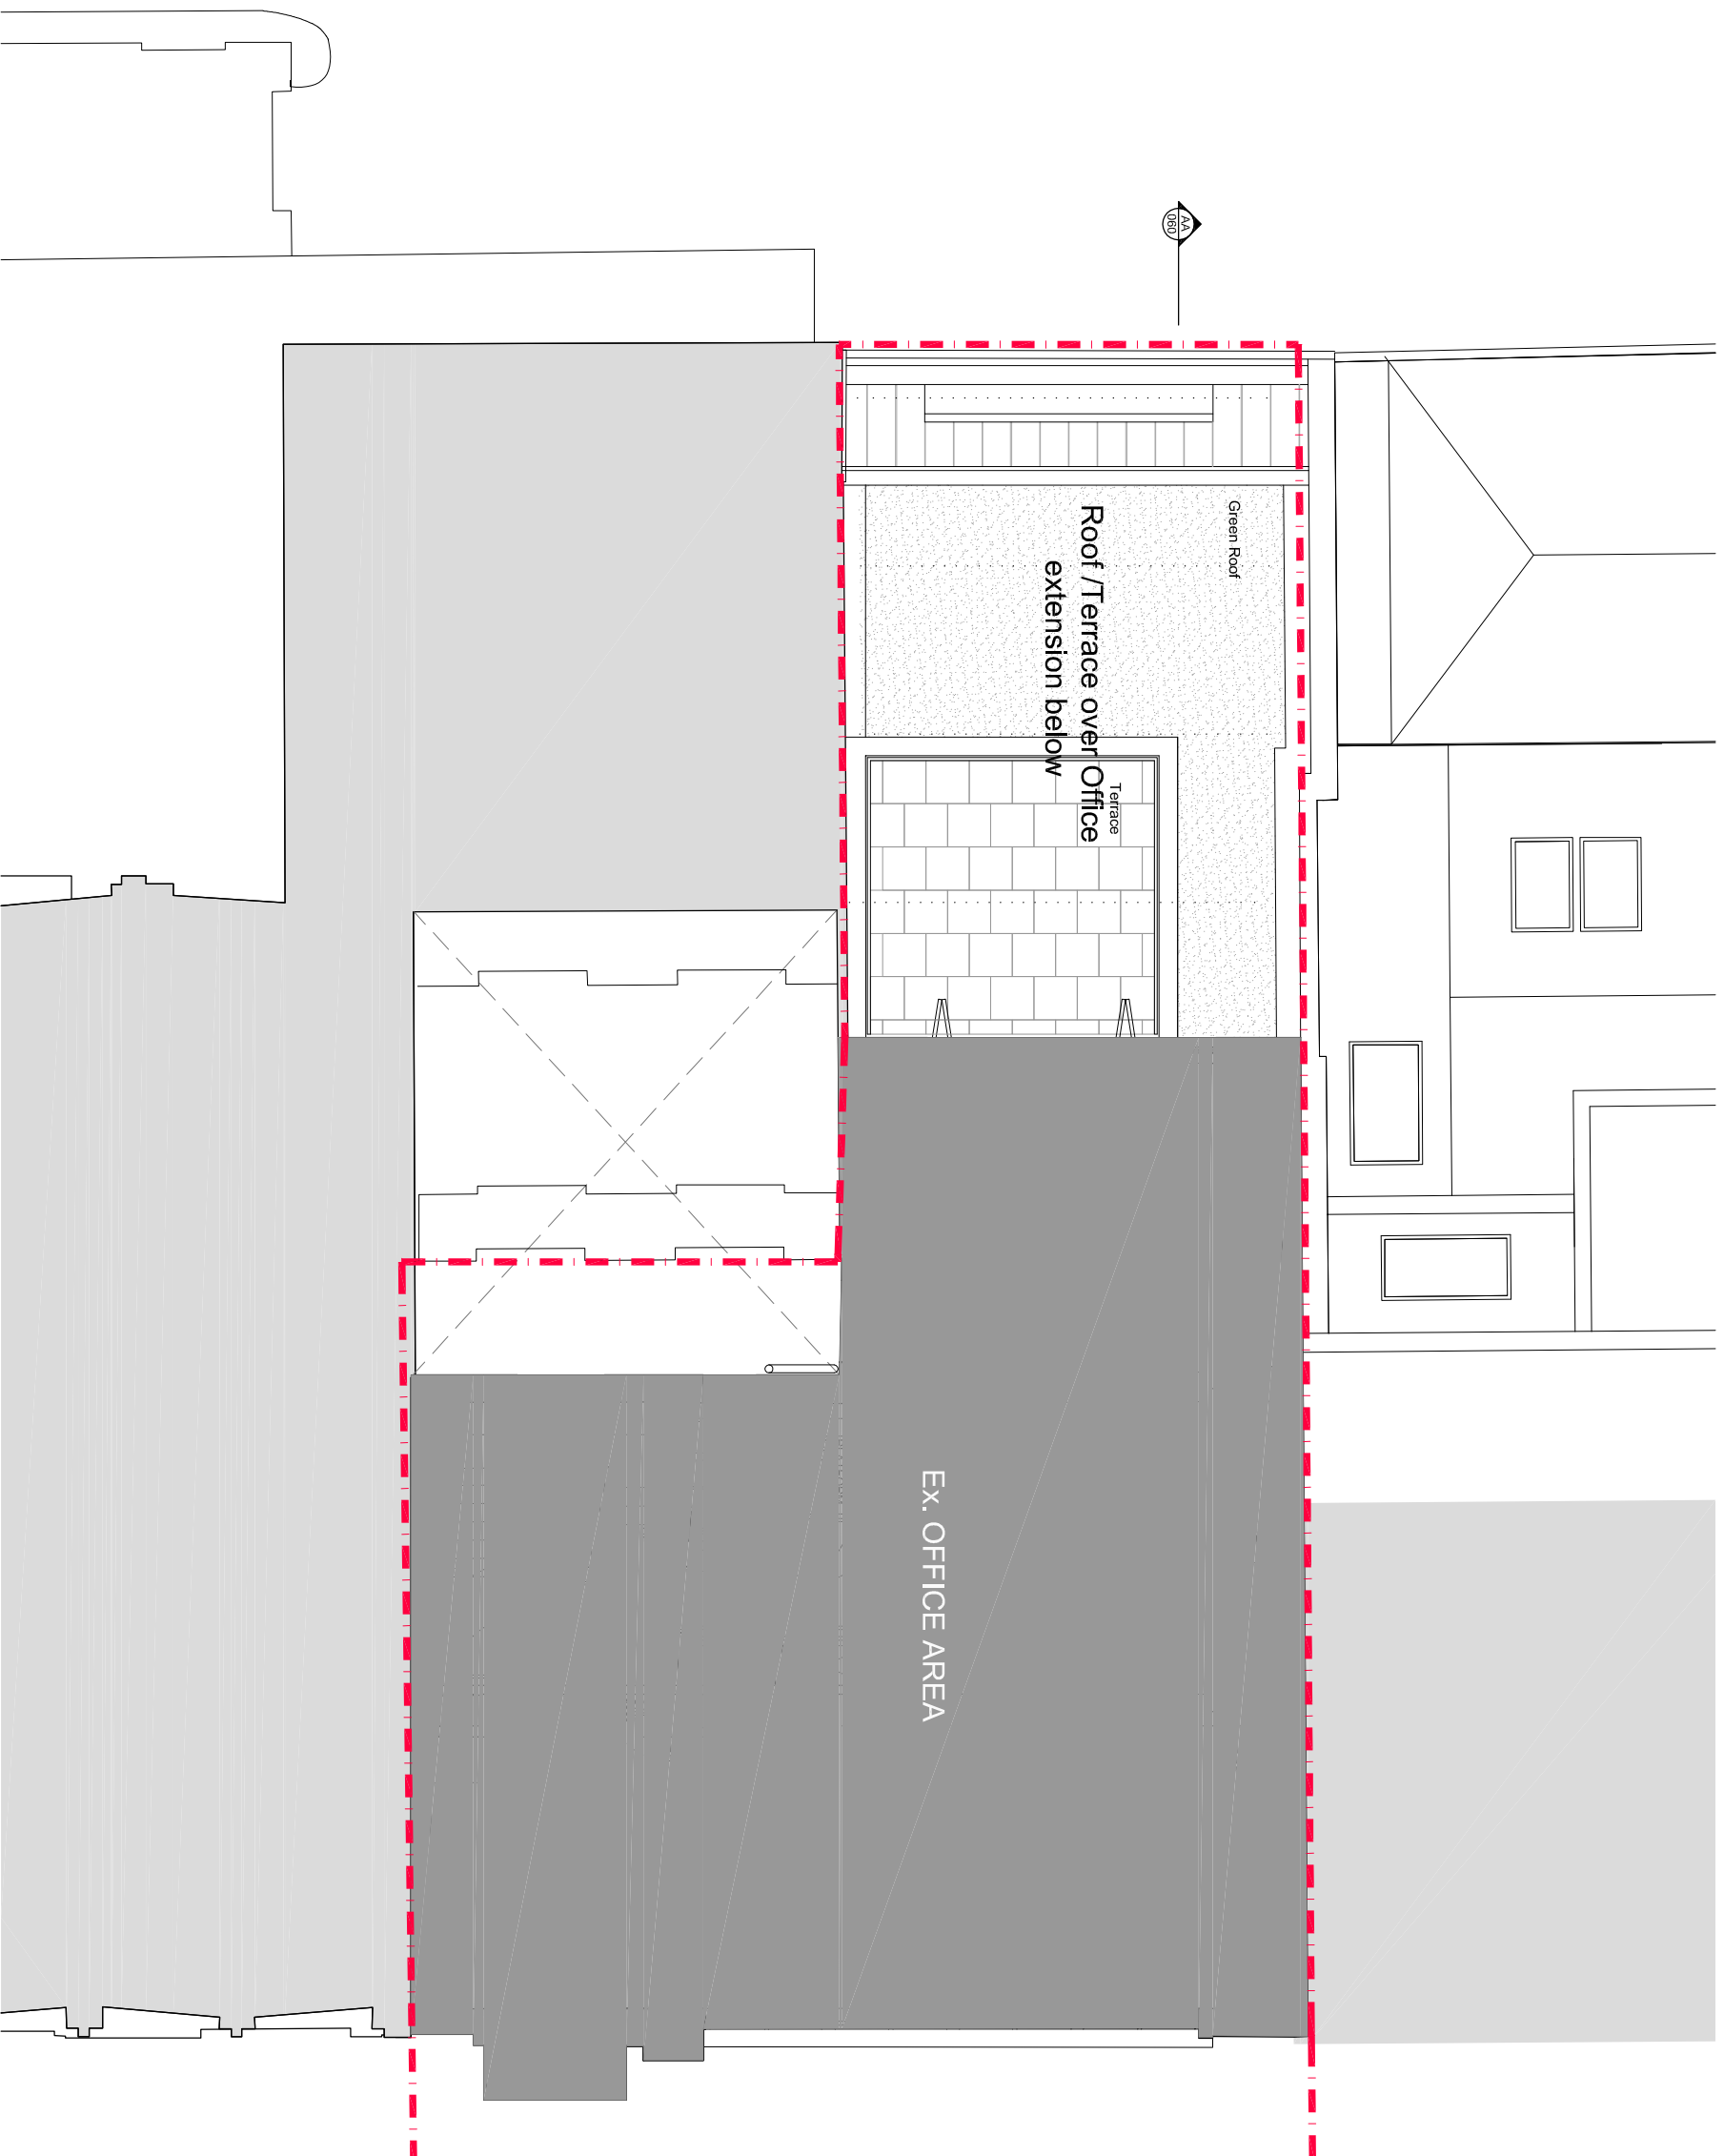

1


Fourth Floor Plan

Scale: 1:50@A1

 


PLANNING

<p>THIS DRAWING IS NOT TO BE SCALED. ONLY FIGURED DIMENSIONS ARE TO BE FOLLOWED UNLESS THE DRAWING IS PART OF A PLANNING APPLICATION. CONTRACTORS ARE TO CHECK ALL DIMENSIONS BEFORE WORK COMMENCES AND REPORT ANY APPARENT DISCREPANCY TO THE ARCHITECT.</p> <p>THIS DRAWING IS THE SOLE PROPERTY OF M&R PARTNERSHIP LIMITED AND MAY NOT BE COPIED OR REPRODUCED IN ANY MANNER WHATSOEVER WITHOUT THE OWNERS' PERMISSION. ©/M&R/2017</p>		
<p>PROJECT 77 -79 Charlotte Street London W1</p>		
<p>DRAWING Proposed Fourth Floor Plan Planning Set</p>		
<p>M&R P M & R PARTNERSHIP LTD</p>		
<p>41 Foley Street, London W1W 7TS Tel: (020) 7631 5405 Email: info@mpartnership.co.uk Web: www.mpartnership.co.uk</p>		
DATE: DEC 2017	SCALE: 1:50@A1	DRAWN: MM
DWG No: 3170_056	1:100@A3	REV. No: /

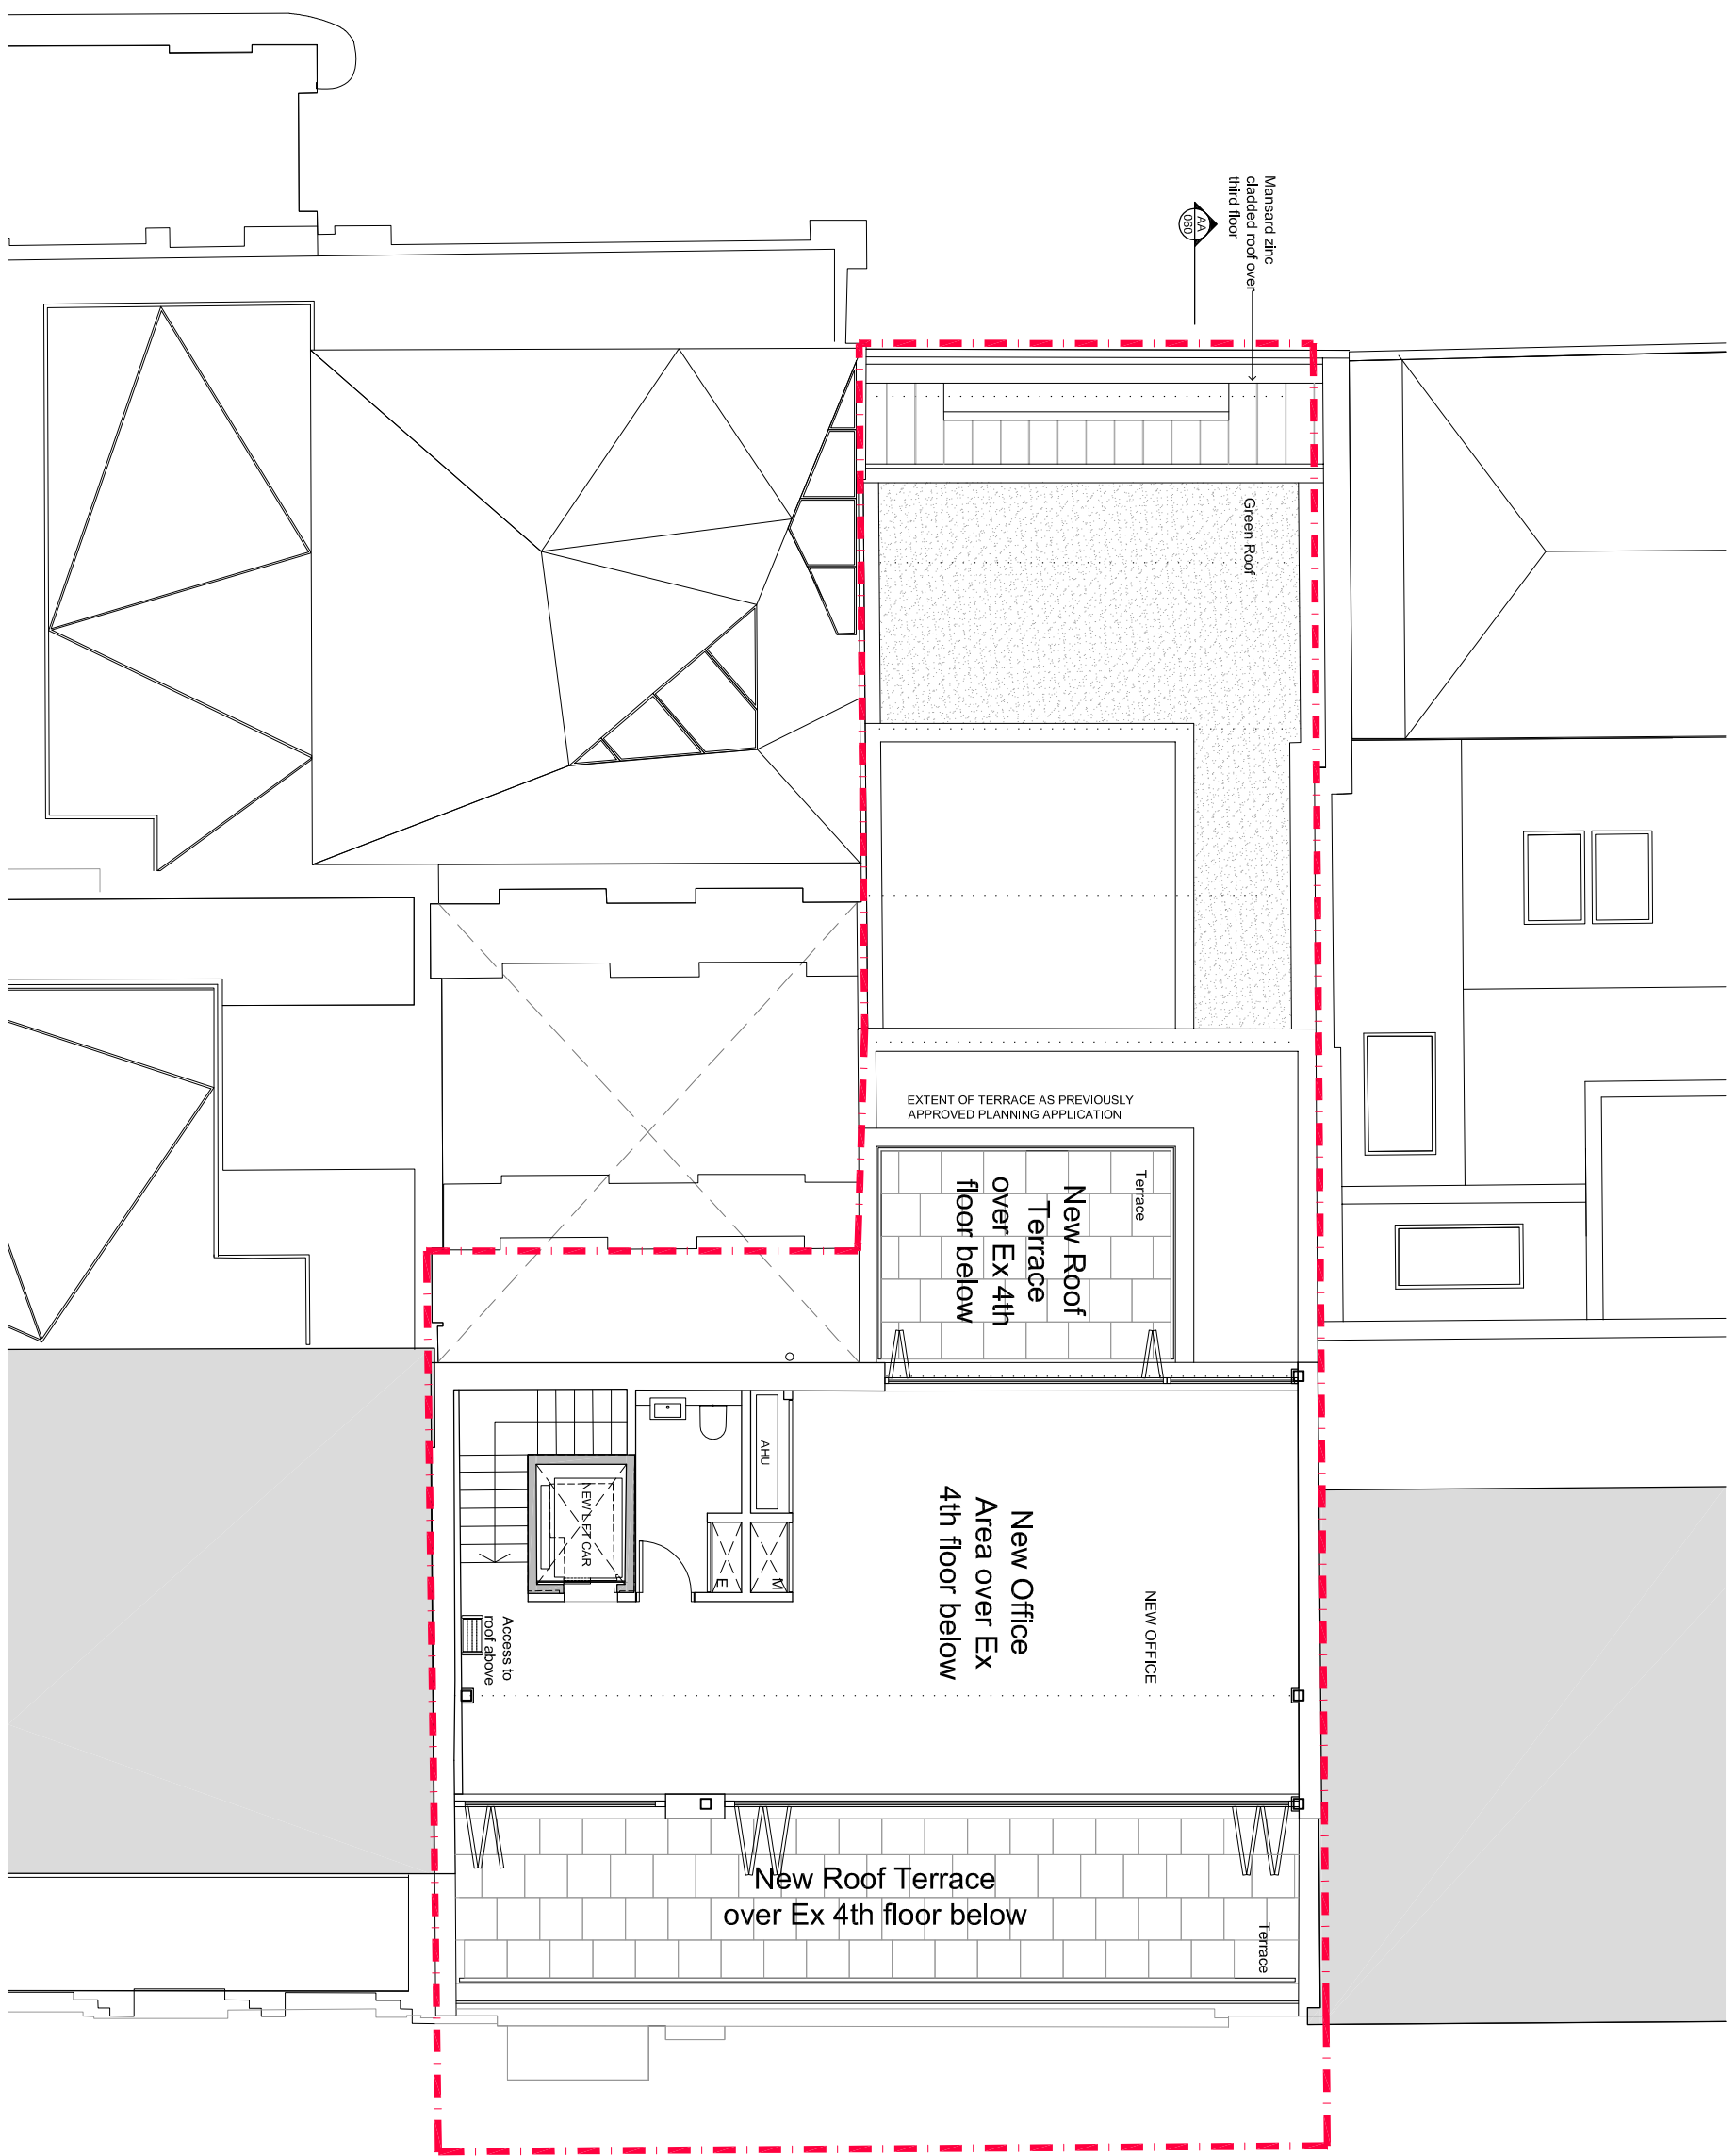


1
Fifth Floor Plan
Scale: 1:50@A1

 

<p>THIS DRAWING IS NOT TO BE SCALED. ONLY FIGURED DIMENSIONS ARE TO BE FOLLOWED UNLESS THE DRAWING IS PART OF A PLANNING APPLICATION. CONTRACTORS ARE TO CHECK ALL DIMENSIONS BEFORE WORK COMMENCES AND REPORT ANY APPARENT DISCREPANCIES TO THE ARCHITECT.</p> <p>THIS DRAWING IS THE SOLE PROPERTY OF M&R PARTNERSHIP LIMITED AND MAY NOT BE COPIED OR REPRODUCED IN ANY MANNER WHATSOEVER WITHOUT THE OWNERS' PERMISSION. ©/M&R PARTNERSHIP LIMITED</p>			
<p>PROJECT 77 -79 Charlotte Street London W1</p>			
<p>DRAWING Proposed Fifth Floor Plan Planning set</p>			
<p>M&R P M & R PARTNERSHIP LTD</p>			
<p>41 Foley Street, London W1W 7TS Tel: (020) 7631 5405 Email: info@mpartnership.co.uk Web: www.mpartnership.co.uk</p>			
DATE:	DEC 2017	SCALE:	1:50@A1
DRAWN:	MM	DATE:	1:100@A3
DWG No:	3170_057	REV. No:	/

PLANNING



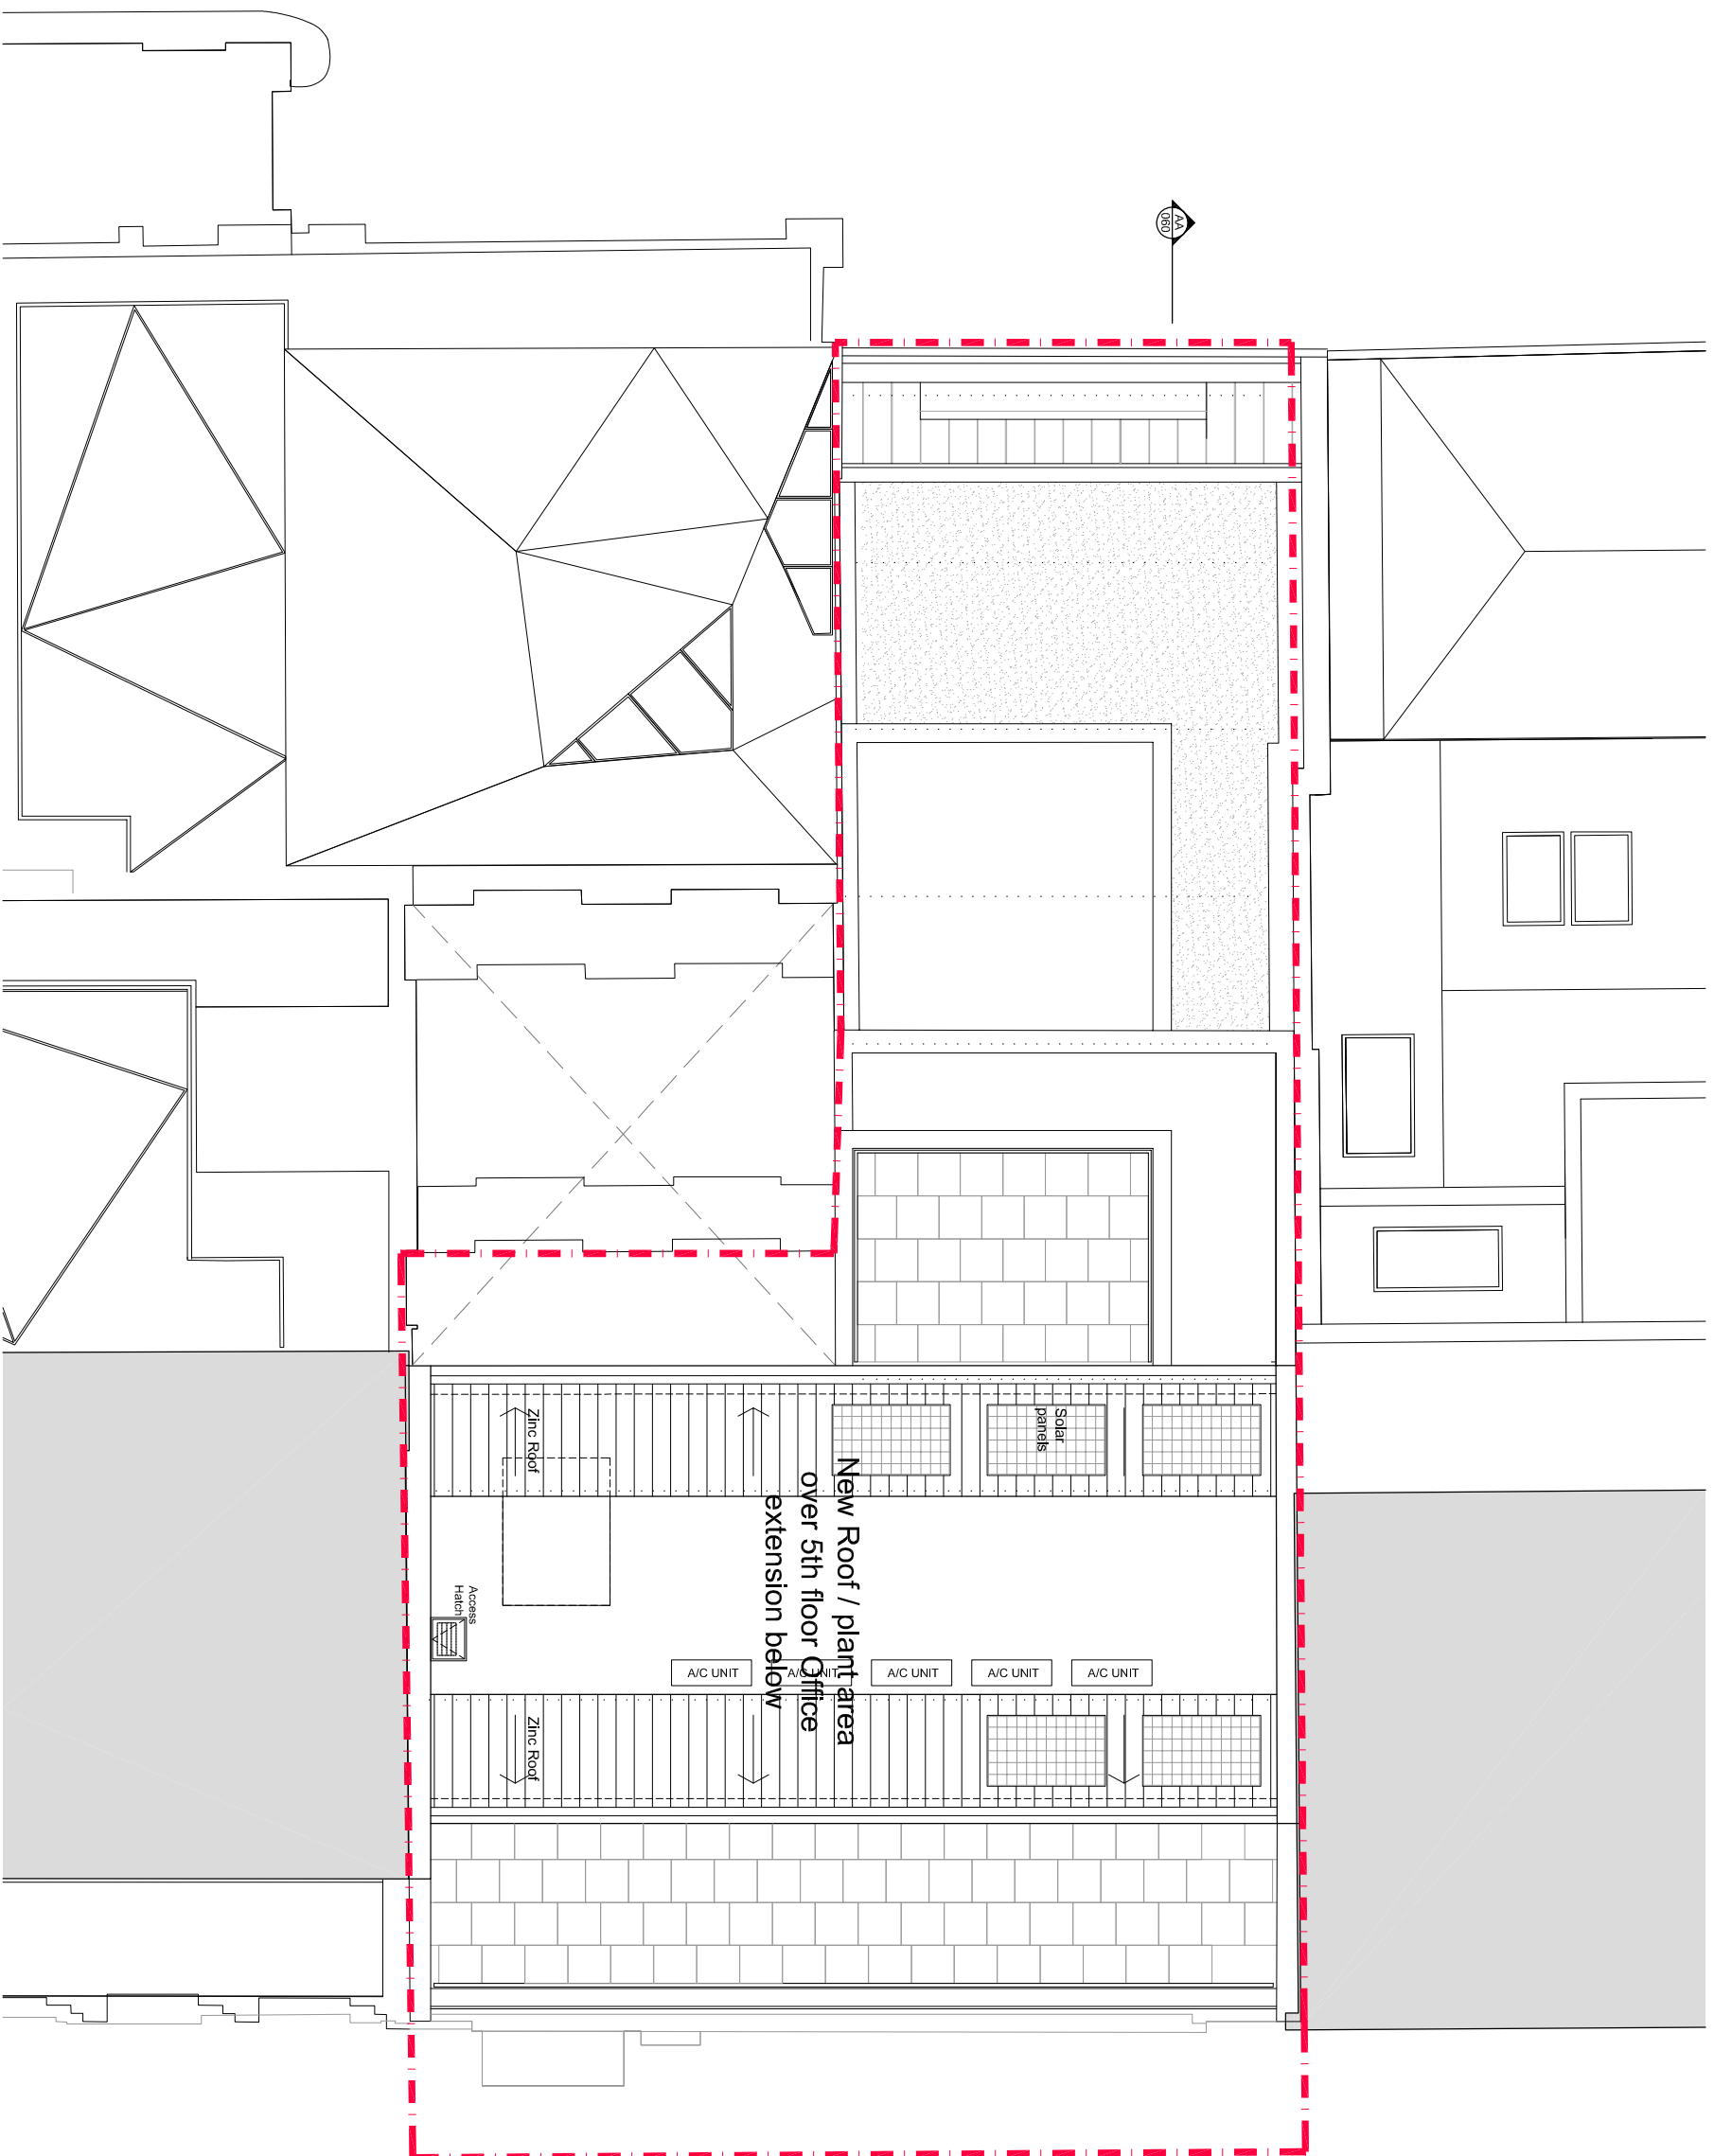

PLANNING

THIS DRAWING IS NOT TO BE SCALED. ONLY FIGURED DIMENSIONS ARE TO BE FOLLOWED UNLESS THE DRAWING IS PART OF A PLANNING APPLICATION. CONTRACTORS ARE TO CHECK ALL DIMENSIONS BEFORE WORK COMMENCES AND REPORT ANY APPARENT DISCREPANCY TO THE ARCHITECT.

THIS DRAWING IS THE SOLE PROPERTY OF M/R PARTNERSHIP LIMITED AND MAY NOT BE COPIED OR REPRODUCED IN ANY MANNER WHATSOEVER WITHOUT THE OWNERS' PERMISSION. ©/M/R PARTNERSHIP LIMITED

**PROJECT 77 -79 Charlotte Street
London W1**

**DRAWING Proposed
Roof Plan
Planning Set**

M/R P


M/R PARTNERSHIP LTD

41 Foley Street, London W1W 7TS Tel: (020) 7631 5405 Email: info@mpartnership.co.uk Web: www.mpartnership.co.uk

DATE: DEC 2017 SCALE: 1:50@A1 DRAWN: MM

DWG No: 3170_058 REV. No: /

FILE: 3170_058_Planning Roof Plan.dwg

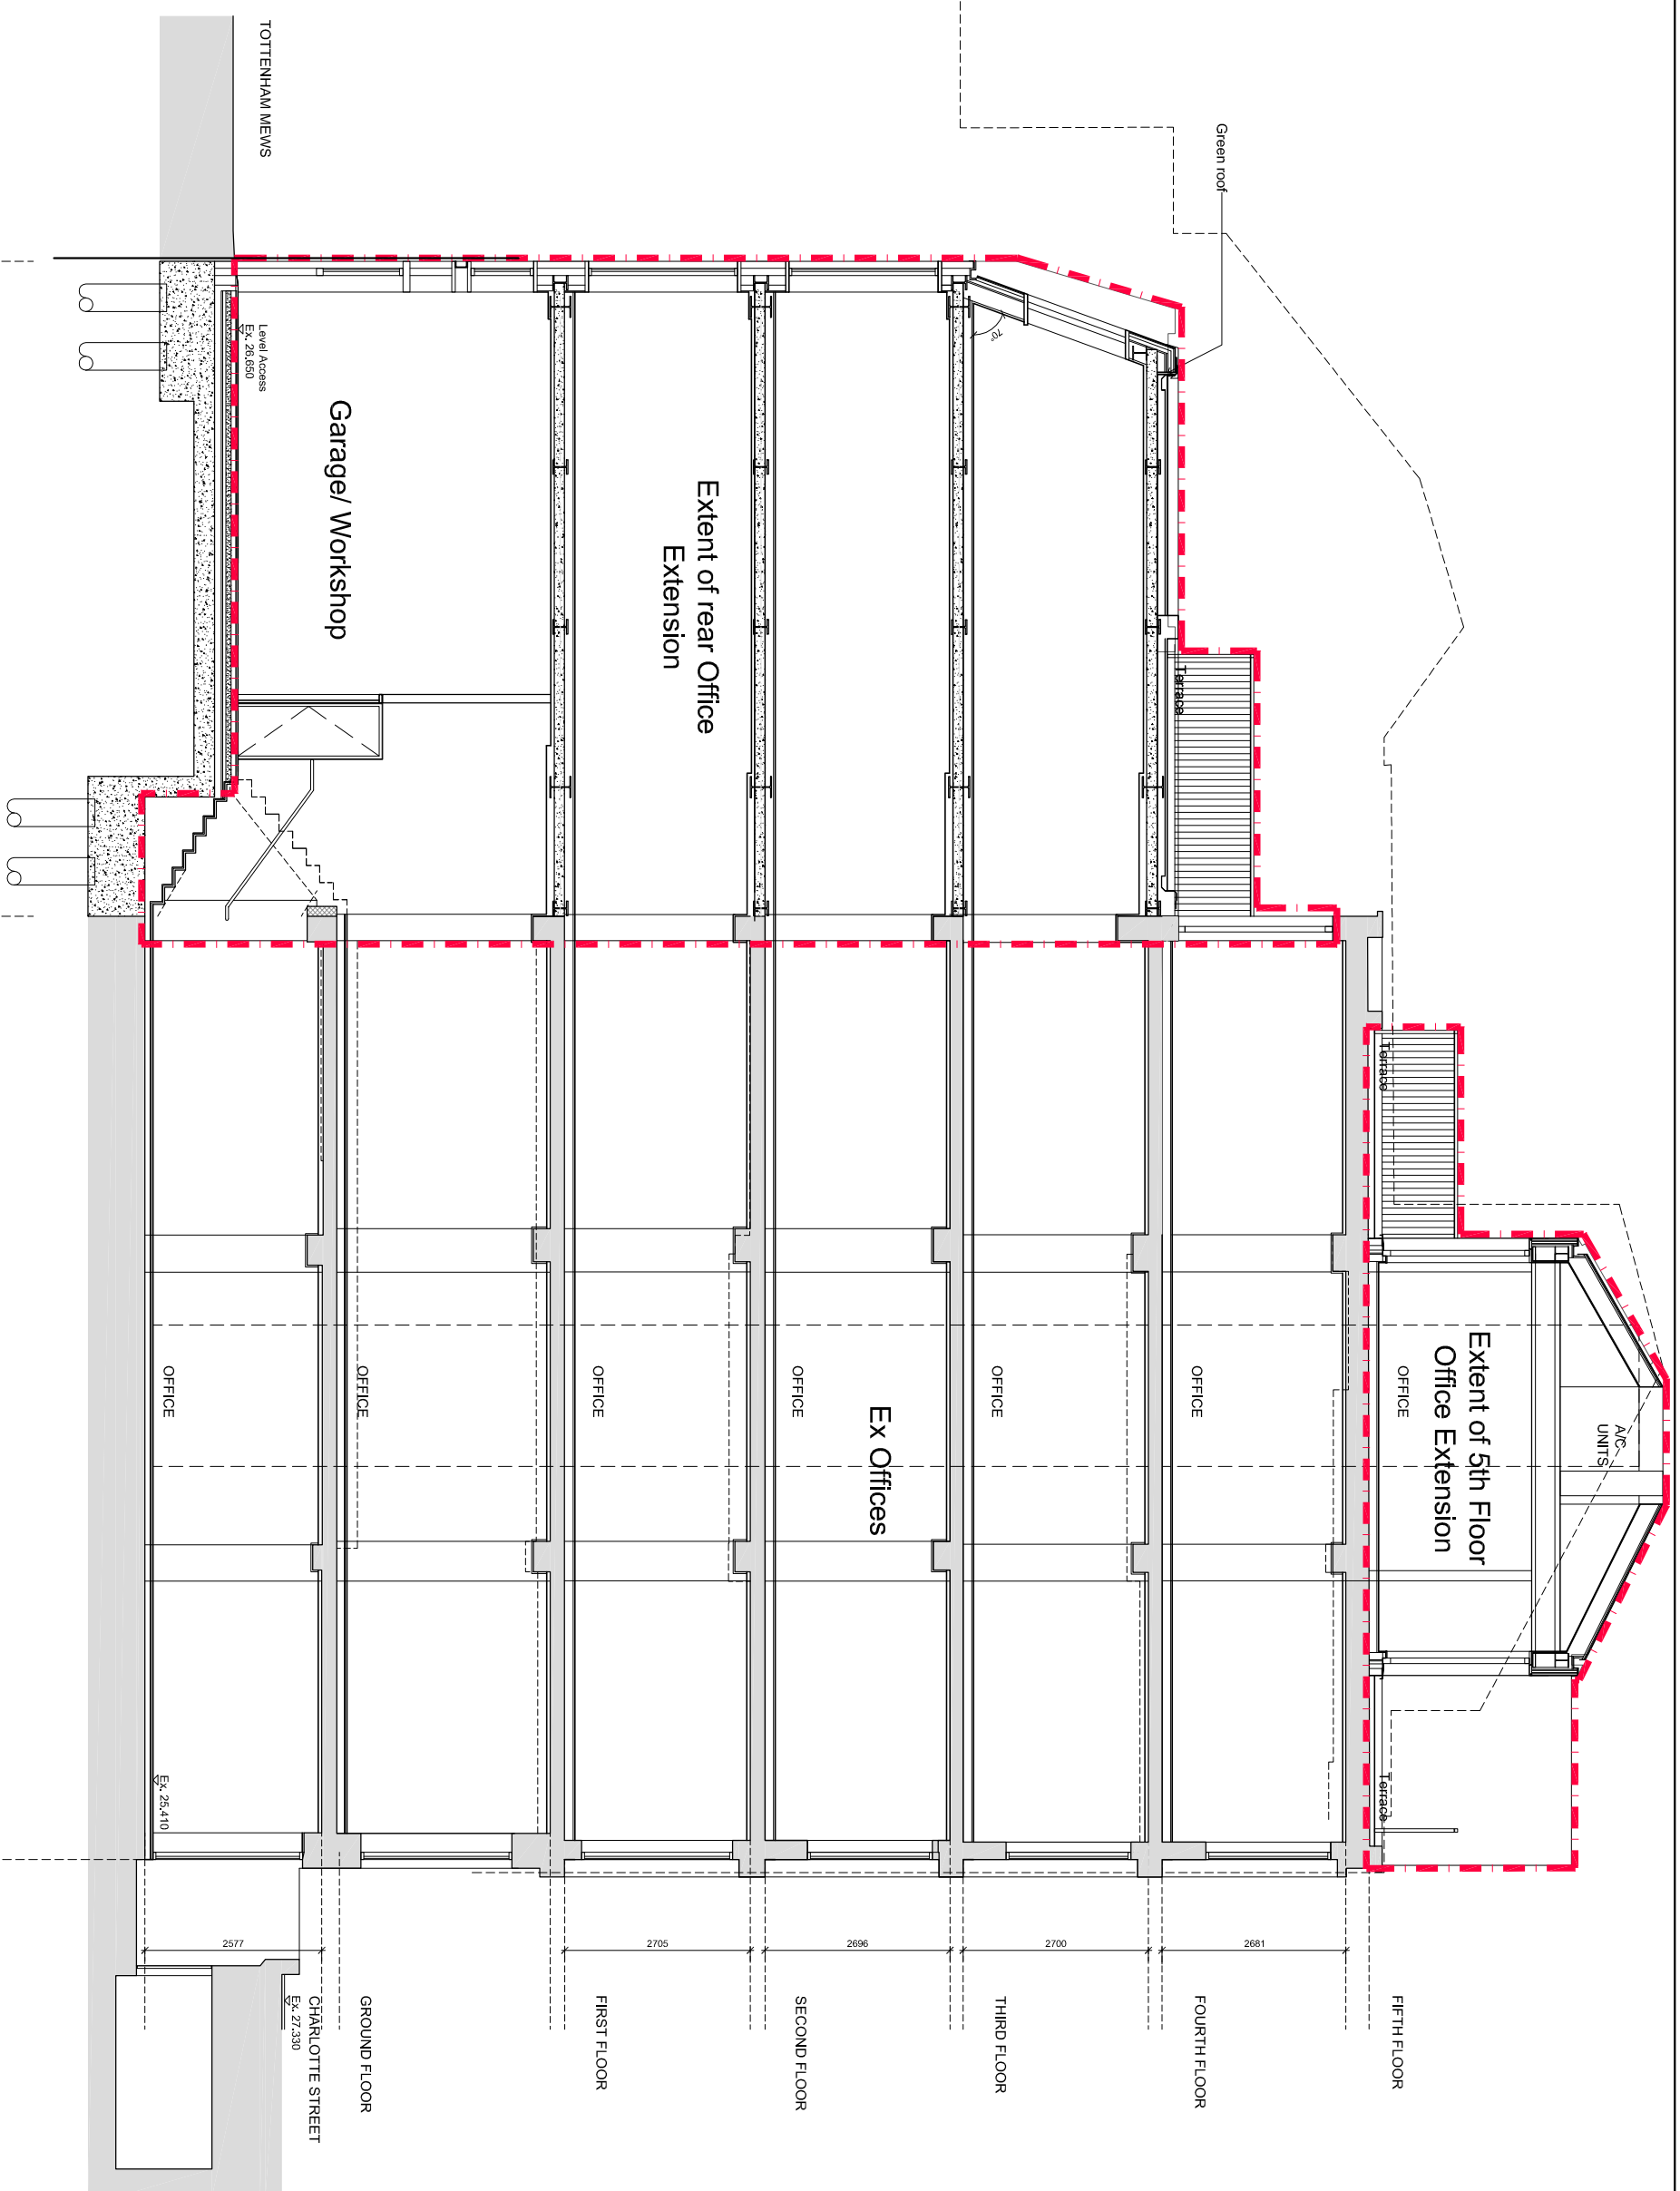

PLANNING

THIS DRAWING IS NOT TO BE SCALED. ONLY FIGURED DIMENSIONS ARE TO BE FOLLOWED UNLESS THE DRAWING IS PART OF A PLANNING APPLICATION. CONTRACTORS ARE TO CHECK ALL DIMENSIONS BEFORE WORK COMMENCES AND REFER ANY APPARENT DISCREPANCY TO THE ARCHITECT.

THIS DRAWING IS THE SOLE PROPERTY OF MR PARTNERSHIP LIMITED, AND MAY NOT BE COPIED OR REPRODUCED IN ANY MANNER WHATSOEVER WITHOUT THE OWNERS WRITTEN CONSENT. © COPYRIGHT.

PROJECT 77 - 79 Charlotte Street
London W1

DRAWING Proposed
Section AA
Planning Set

MRP
MR PARTNERSHIP LTD

41 Foley Street, London W1W 7TS Tel: (020) 7631 5406 Email: info@mrpartnership.co.uk Web: www.mrpartnership.co.uk

DATE:	DEC 2017	SCALE:	1:50@A1	DRAWN:	NM
DWG No.:	3170_060	SCALE:	1:1000@A3	REV. No.:	/
FILE:	3170_060_Planning Section AA.dwg				

1

Section AA

Scale: 1:50@A1

NEW STRUCTURE

EXISTING STRUCTURE

0 5m 10m

TOTTENHAM MEWS

Level Access
Ex. 26.650

Garage/ Workshop

Extent of rear Office
Extension

Green roof

Extent of 5th Floor
Office Extension

A/C
UNITS

Terrace

Terrace

OFFICE

OFFICE

OFFICE

OFFICE

Ex Offices

OFFICE

OFFICE

OFFICE

Ex. 25.410

2577

Ex. 27.330

GROUND FLOOR

CHARLOTTE STREET


FIRST FLOOR

SECOND FLOOR

THIRD FLOOR

FOURTH FLOOR


FIFTH FLOOR

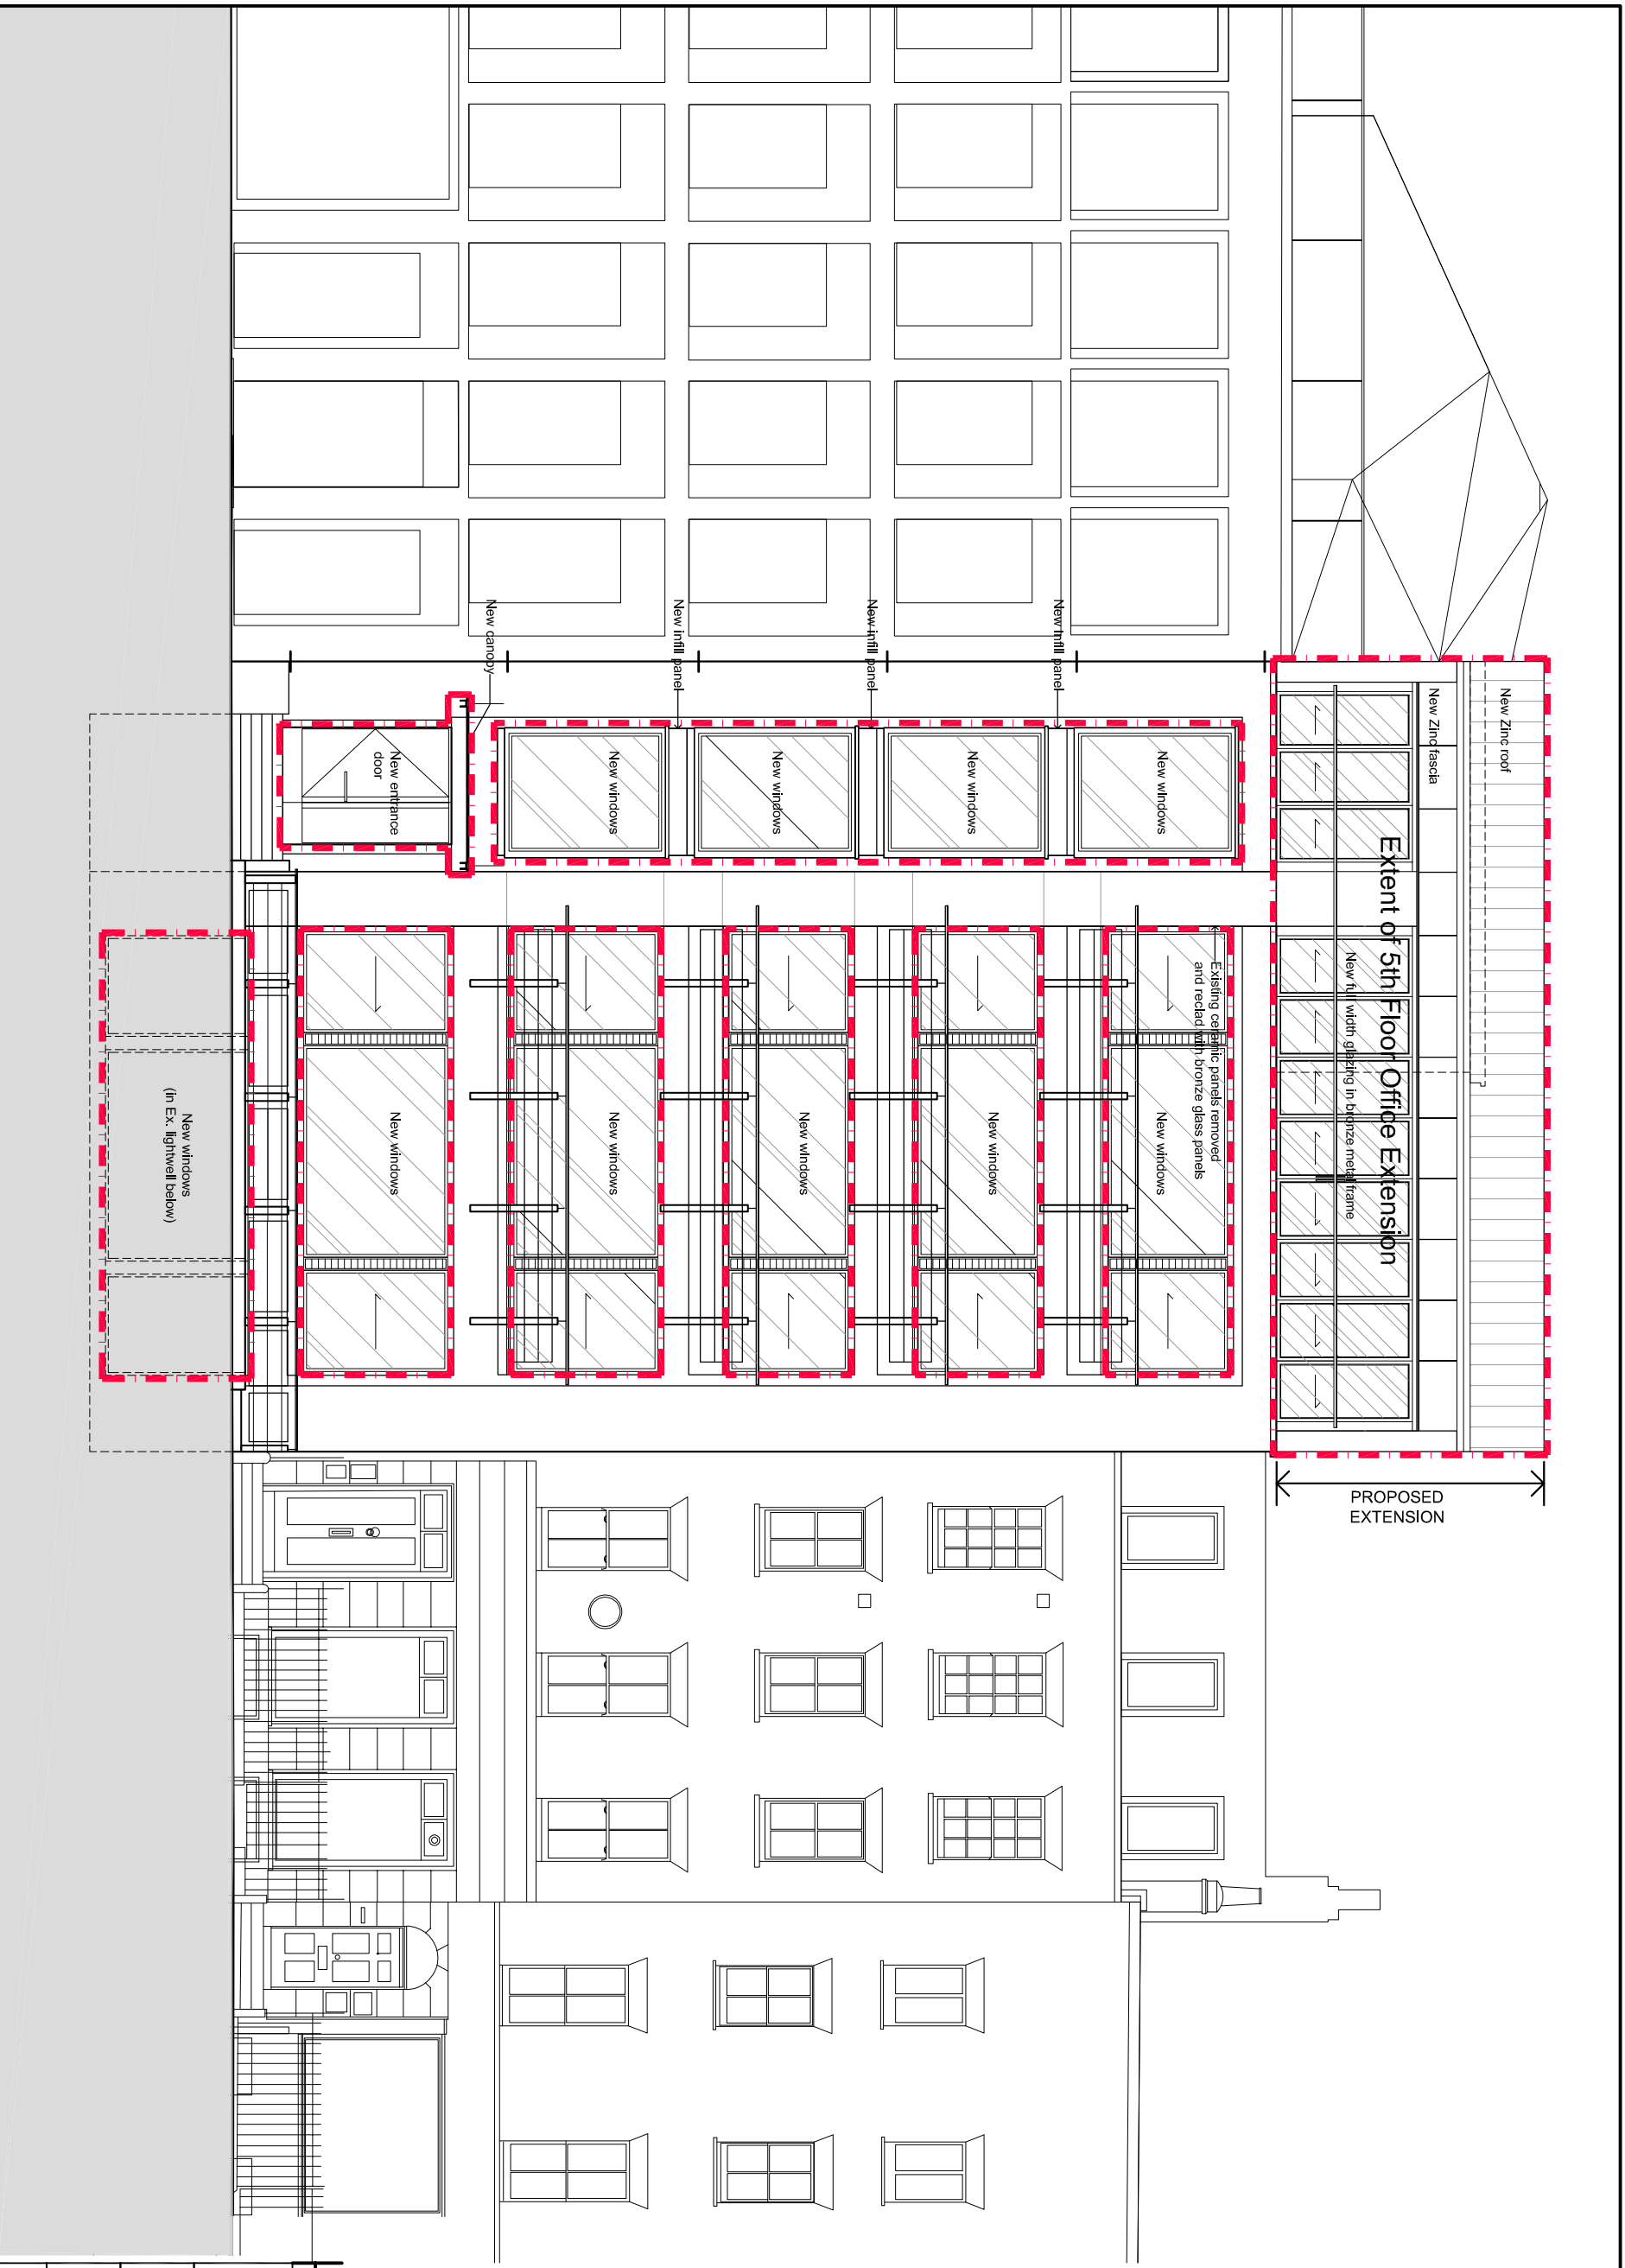

1

Charlotte St. Elevation

Scale: 1:50@A1

 

PLANNING


THIS DRAWING IS NOT TO BE SCALED. ONLY FIGURED DIMENSIONS ARE TO BE FOLLOWED UNLESS THE DRAWING IS PART OF A PLANNING APPLICATION. CONTRACTORS ARE TO CHECK ALL DIMENSIONS BEFORE WORK COMMENCES AND REFER ANY APPARENT DISCREPANCY TO THE ARCHITECT.
 THIS DRAWING IS THE SOLE PROPERTY OF MR PARTNERSHIP LIMITED, AND MAY NOT BE COPIED OR REPRODUCED IN ANY MANNER WHATSOEVER WITHOUT THE OWNERS WRITTEN CONSENT.
 © COPYRIGHT.

PROJECT 77 -79 Charlotte Street
 London W1

MRP
 MR PARTNERSHIP LTD

41 Foley Street, London W1W 7TS Tel: (020) 7631 5405 Email: info@mrpartnership.co.uk Web: www.mrpartnership.co.uk

DWG No:	3170_061	REV. No:	/
DATE:	DEC 2017	SCALE:	1:50@A1
DRAWN:	NM	DRAWN:	NM
FILE:	3170_061_Planning Main Elevation.dwg		

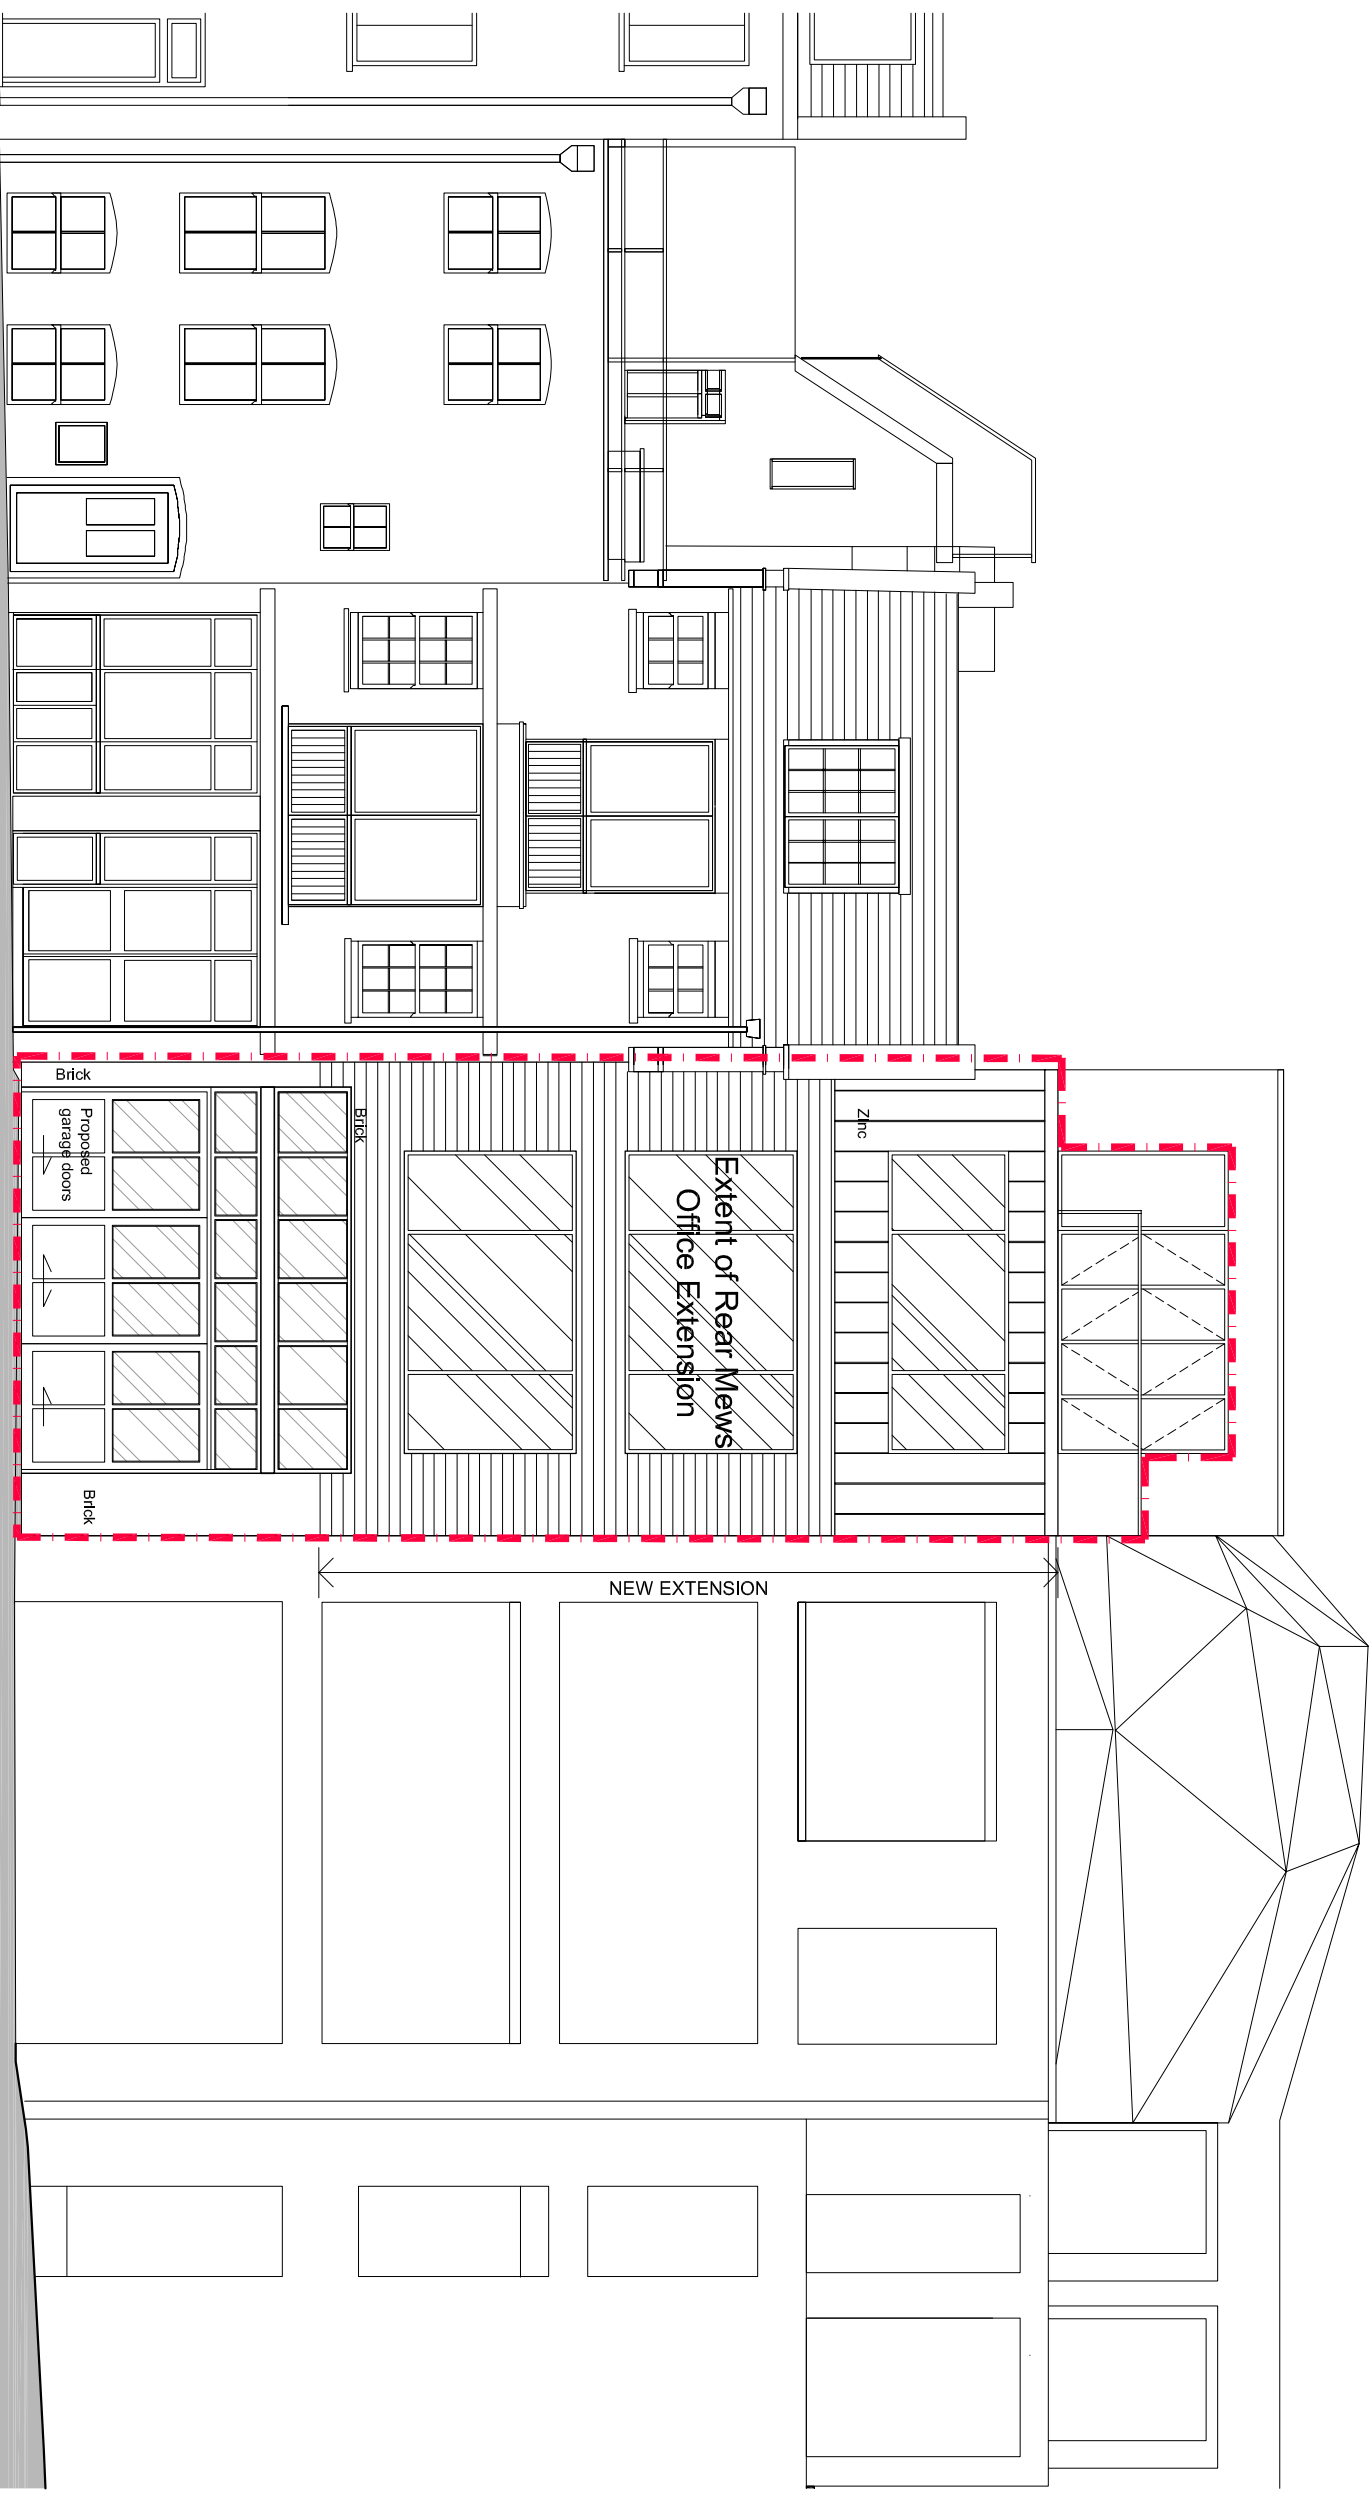

PLANNING

14/05/2018	Garage entrance doors updated	B
20/04/2018	Windows updated	A

THIS DRAWING IS NOT TO BE SCALED. ONLY FIGURED DIMENSIONS ARE TO BE FOLLOWED (UNLESS THE DRAWING IS PART OF A PLANNING APPLICATION). CONTRACTORS ARE TO CHECK ALL DIMENSIONS BEFORE WORK COMMENCES, AND REFER ANY APPARENT DISCREPANCY TO THE ARCHITECT.

THIS DRAWING IS THE SOLE PROPERTY OF MR PARTNERSHIP LIMITED, AND MAY NOT BE COPIED OR REPRODUCED IN ANY MANNER WHATSOEVER WITHOUT THE OWNERS WRITTEN CONSENT. © COPYRIGHT.

PROJECT 77 -79 Charlotte Street
London W1

DRAWING Proposed
Rear Elevation
Planning Set

MRP
MR PARTNERSHIP LTD

41 Foley Street, London W1W 7TS Tel: (020) 7631 5405 Email: info@mrpartnership.co.uk Web: www.mrpartnership.co.uk

DATE:	DEC 2017	SCALE:	1:50@A1	DRAWN:	NM
DWG No:	3170_062	REV. No:	B		

1
Rear Elevation
Scale: 1:50@A1

