


6 Entrance Level Plan (Existing)
GE.00 1:50/1:100 @ A1/A3

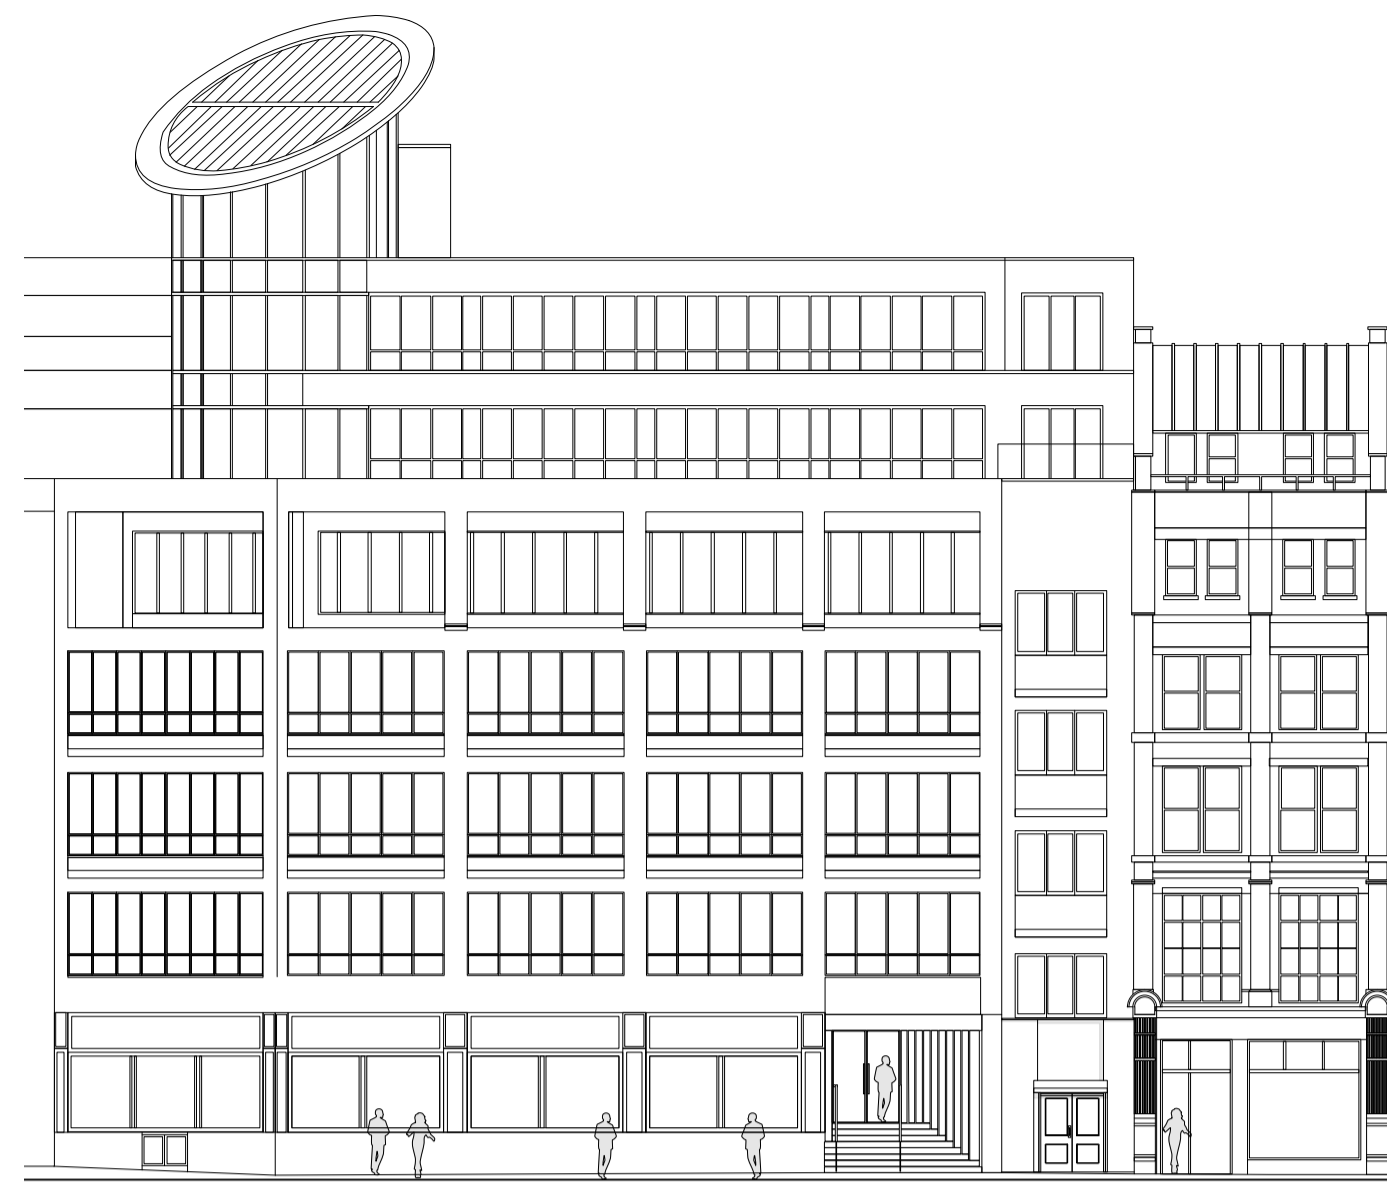

1 Elevation (Existing)
GE.00 1:200/1:400 @ A1/A3




2 Elevation (Existing)
GE.00 1:50/1:100 @ A1/A3


- 1. Timber frame, glass panel door. Grey
- 2. Existing roller shutter
- 3. White render walls

1. DRAWING TO BE READ IN CONJUNCTION WITH ALL OTHER ARCHITECTS AND STRUCTURAL ENGINEERS / CONSULTANT INFORMATION.
2. DO NOT SCALE FROM THIS DRAWING. ALL DIMENSIONS & S/Os ARE TO BE CHECKED & CONFIRMED ON SITE BY CONTRACTOR AND/OR FABRICATORS PRIOR TO INSTALLATION


KEY:
Existing walls

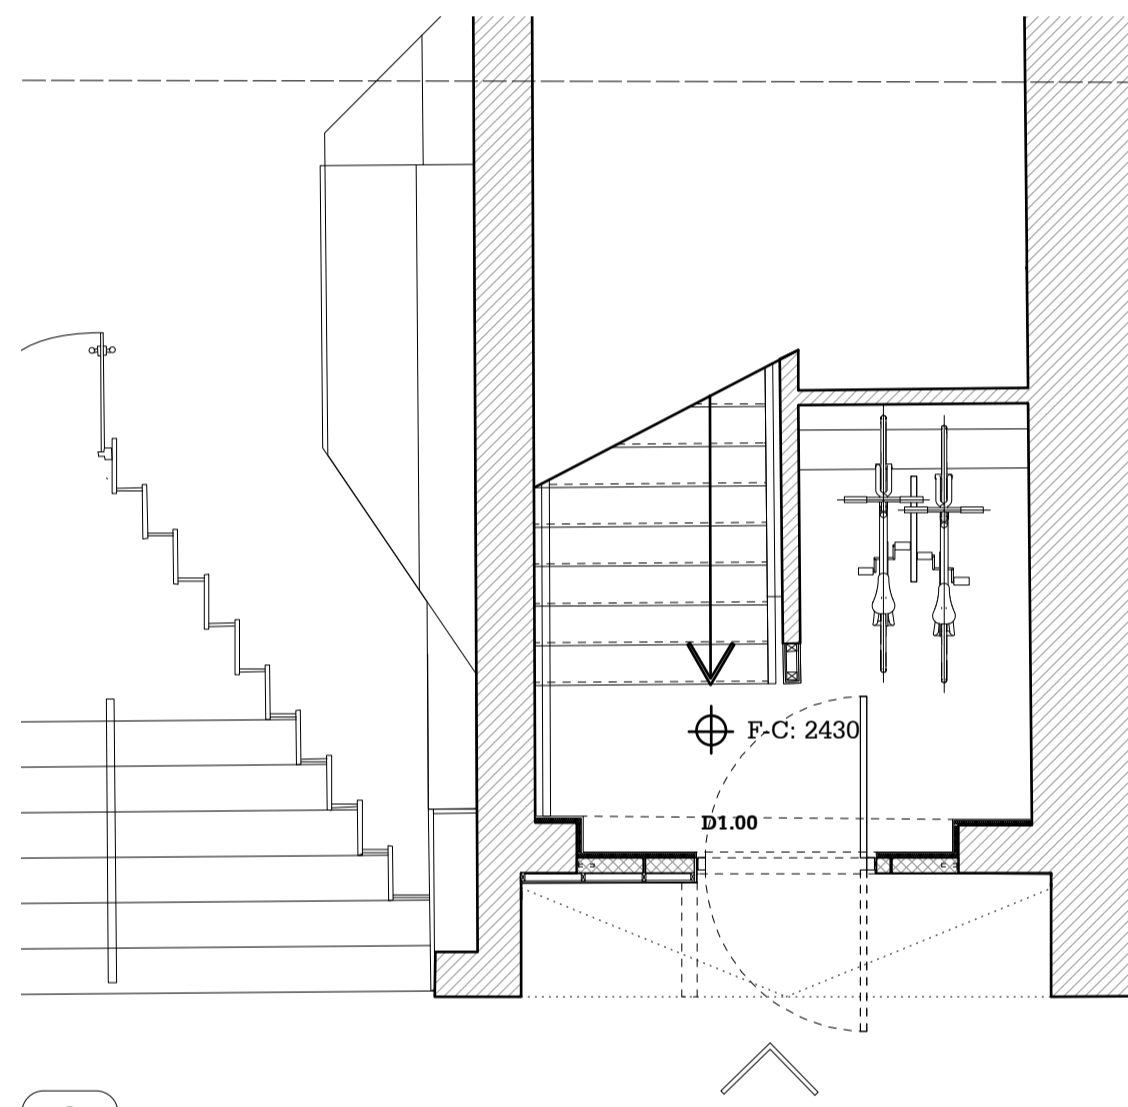


8 Entrance Level Plan (Proposed)
GE.00 1:50/1:100 @ A1/A3

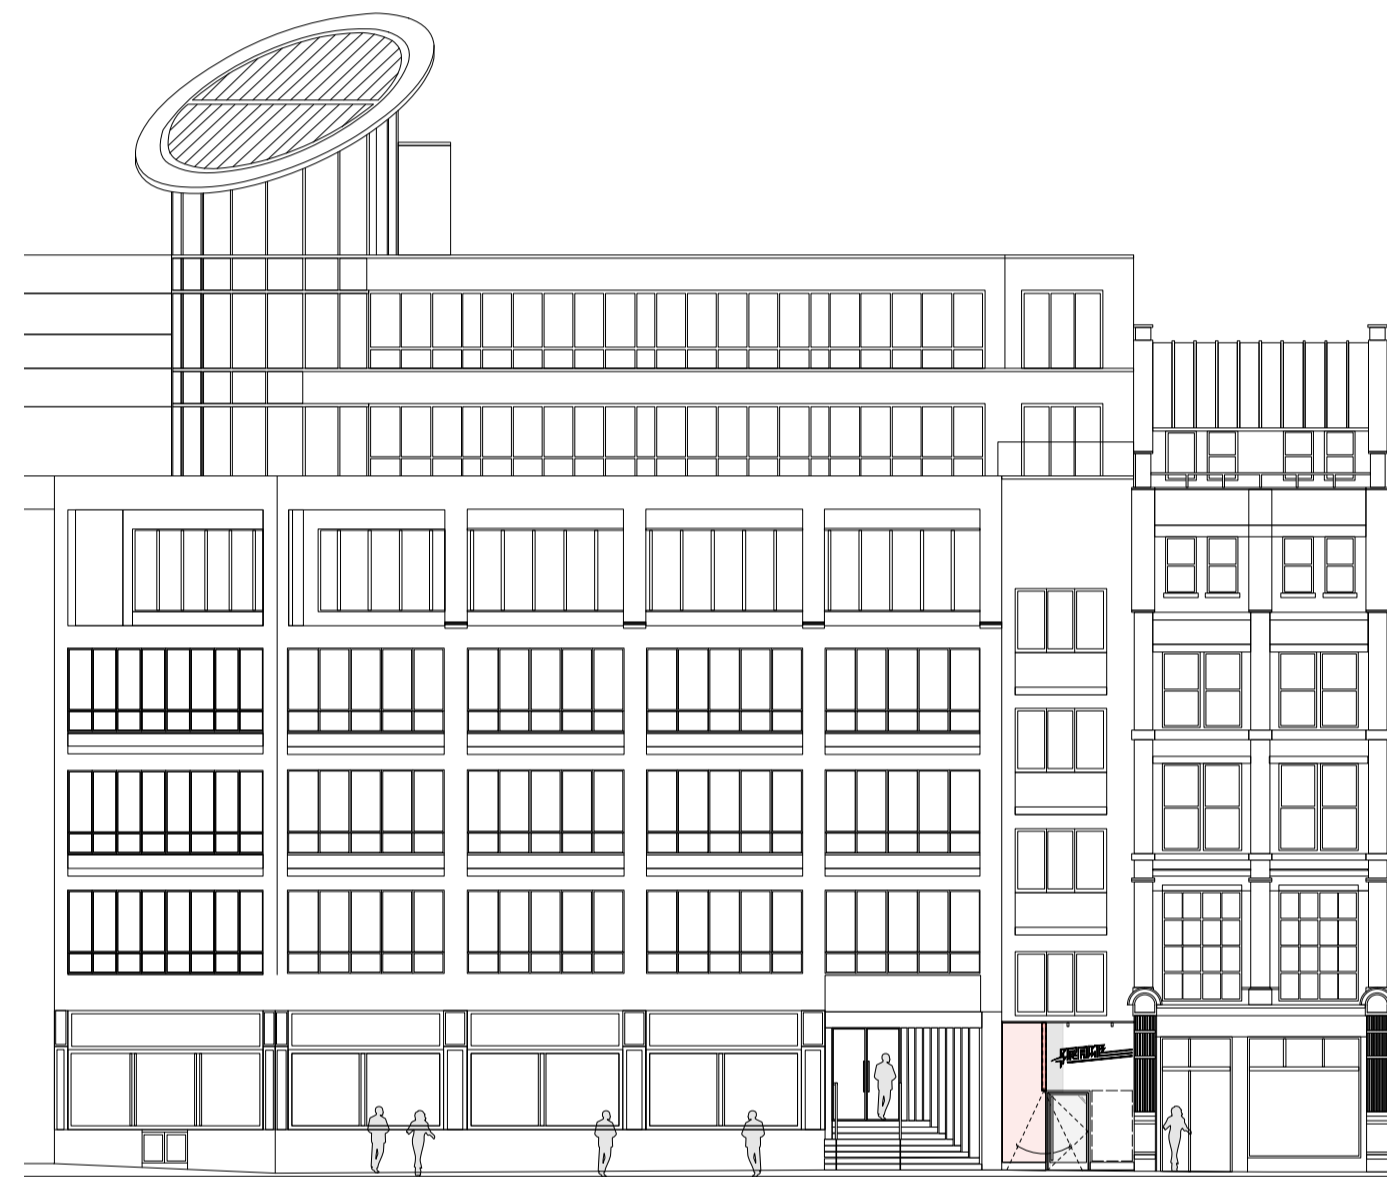

7 Elevation (Proposed)
GE.00 1:200/1:400 @ A1/A3

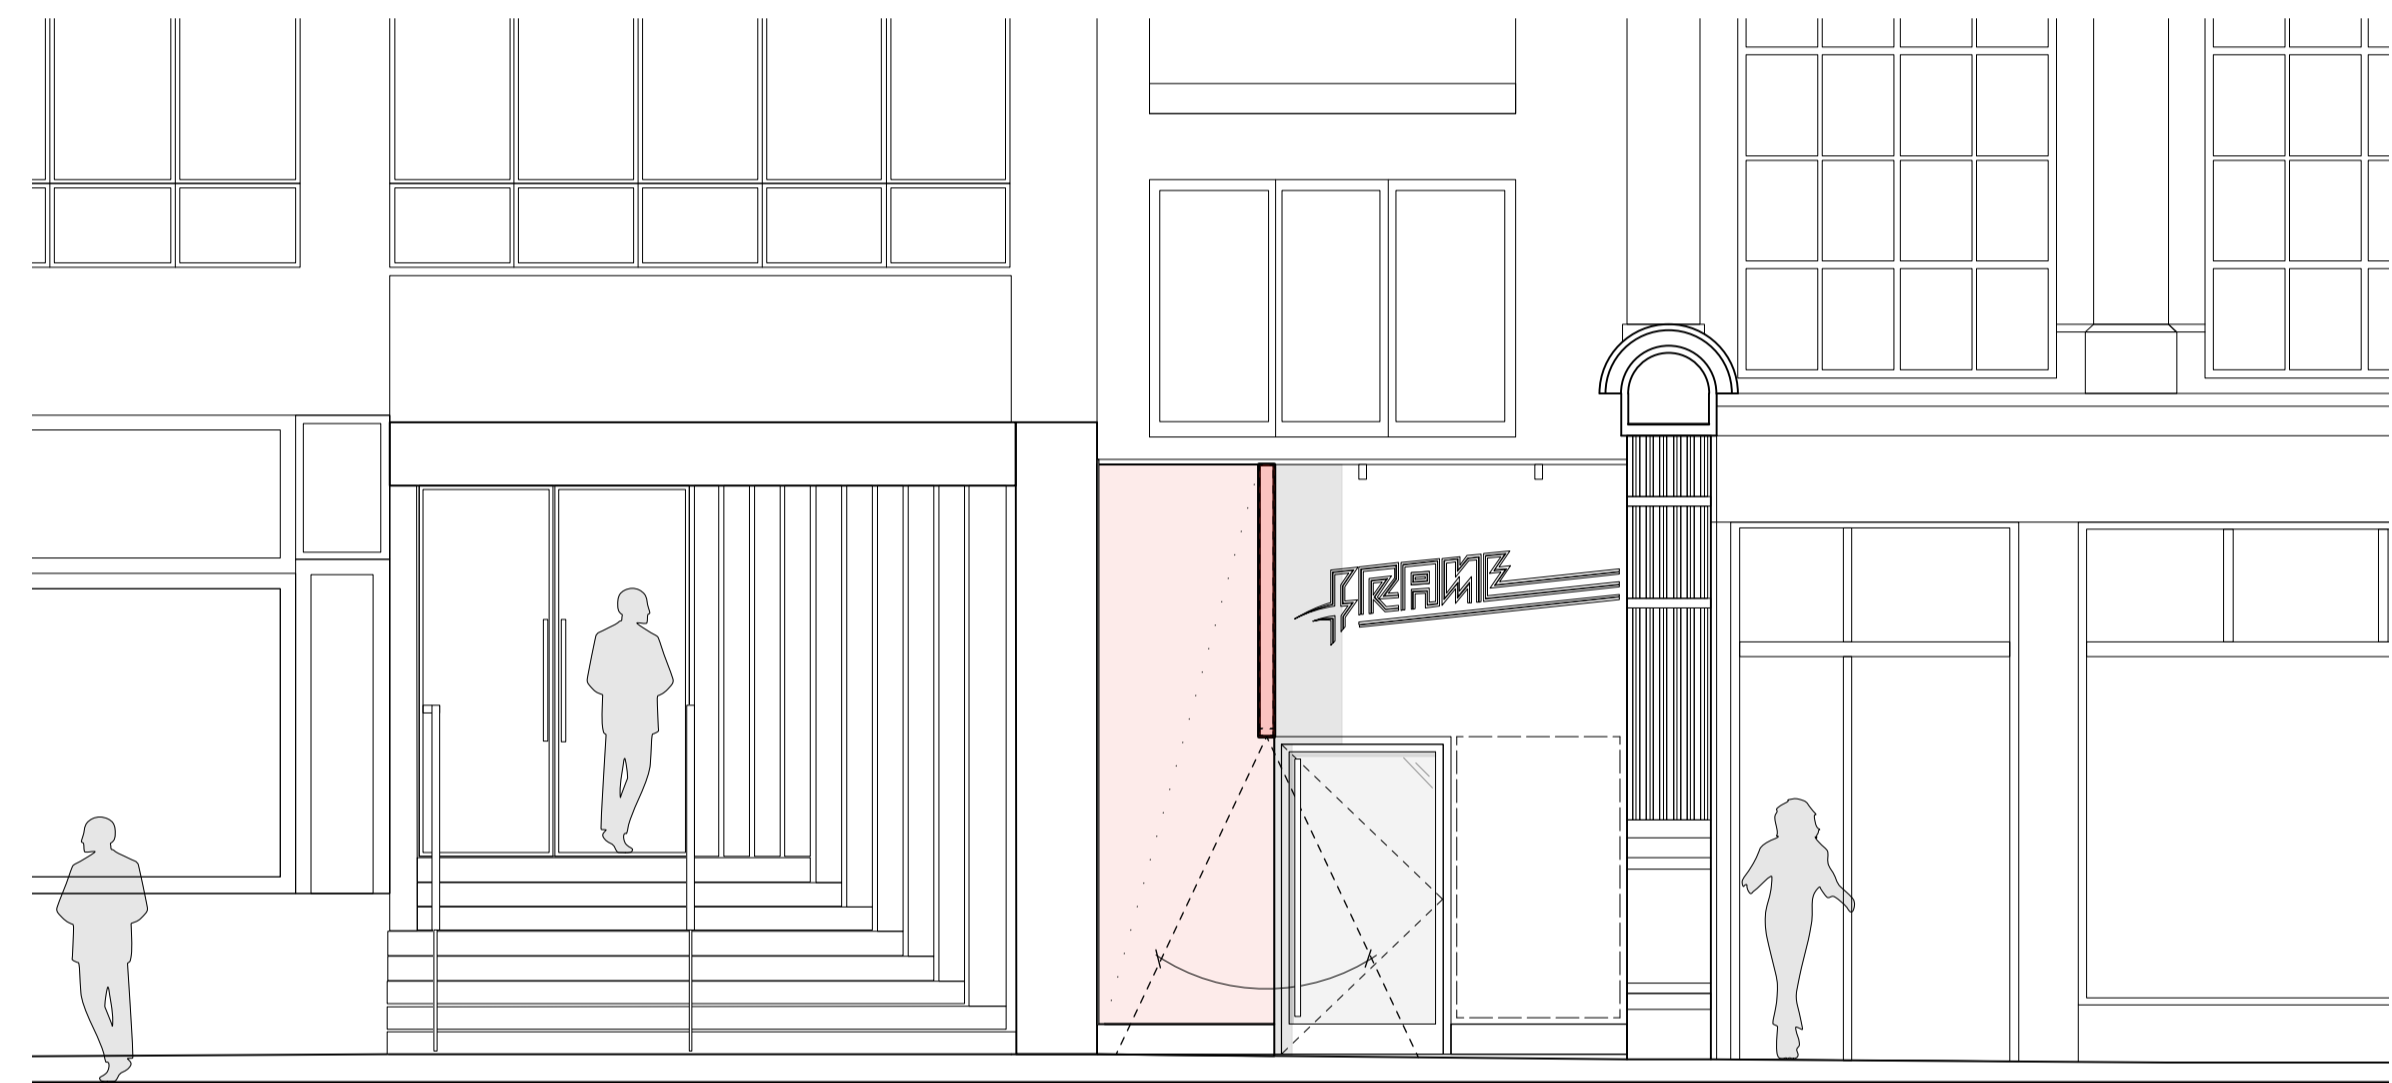

3 Elevation (Proposed)
GE.00 1:50/1:100 @ A1/A3

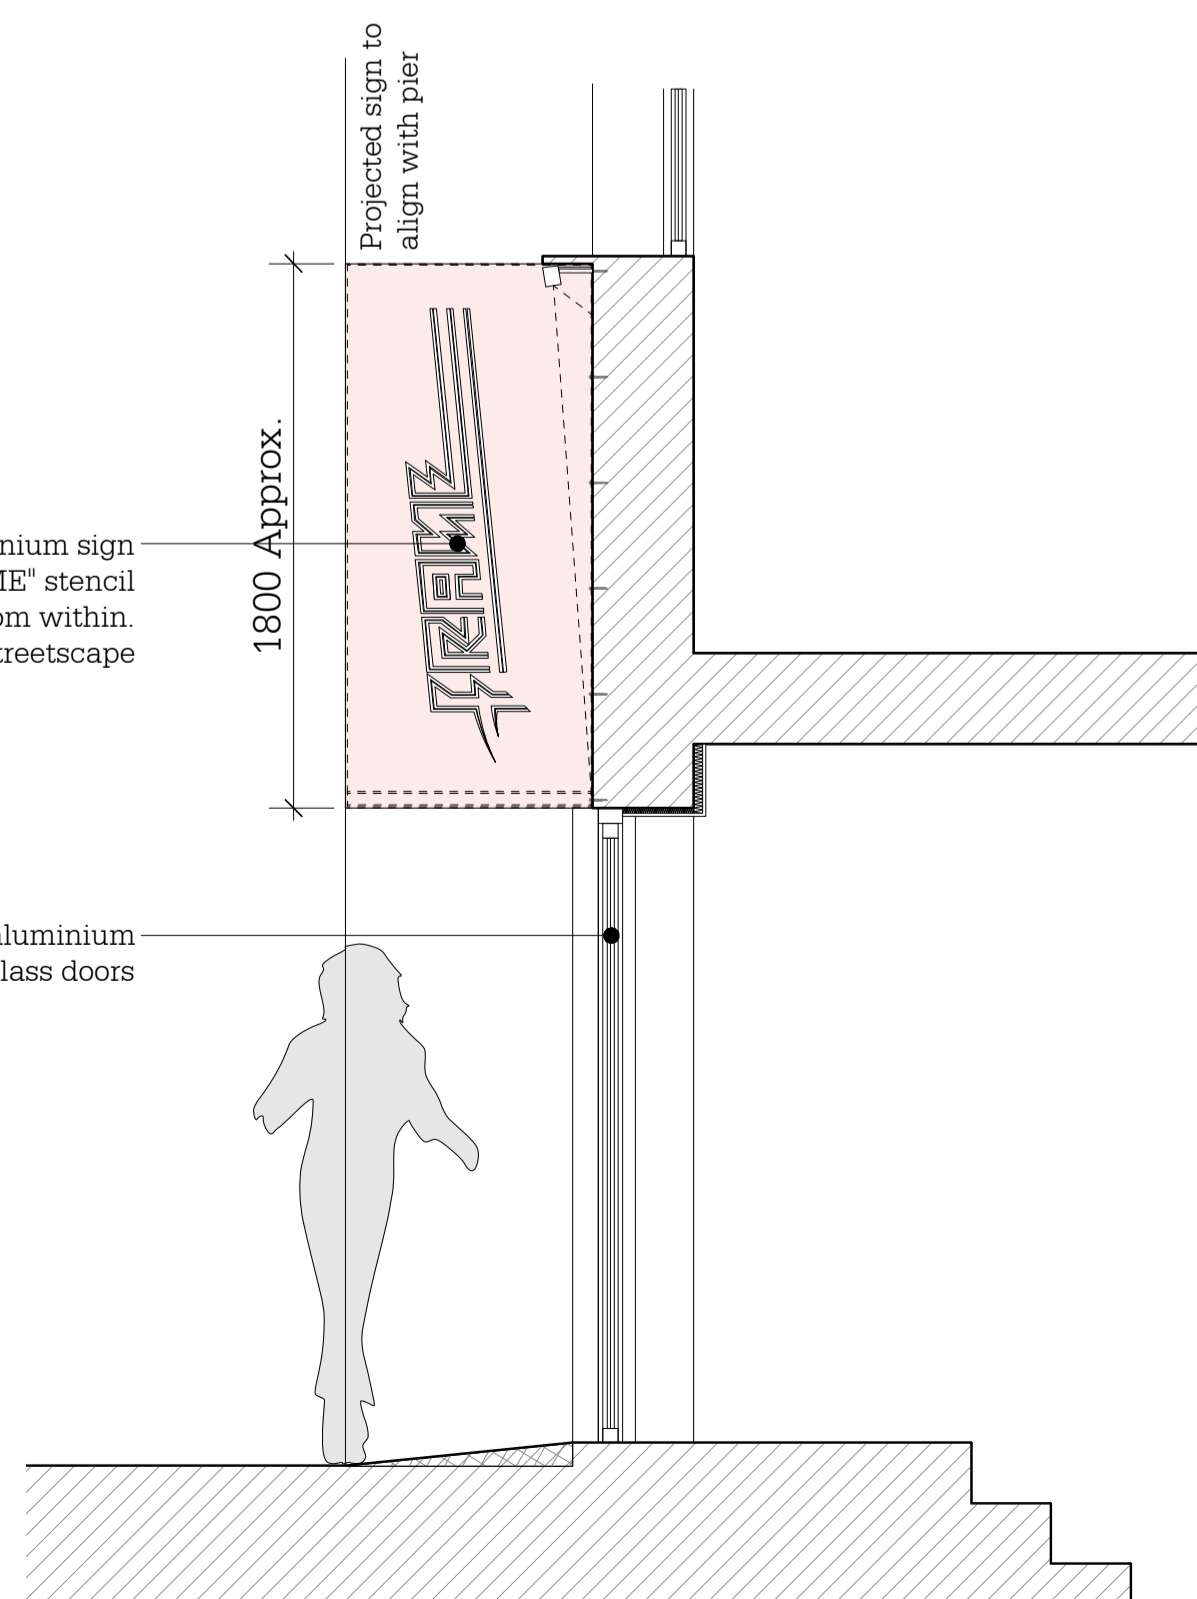

5 Section (Proposed)
GE.00 1:25/1:50 @ A1/A3

Red aluminium sign "FRAME" stencil cut illuminated from within addressing streetscape


"Frame" logo painted on to render

Powder coated aluminium frame glass door

Matt red metal panel

Painted render (sto or similar/approved)

Metal skirting

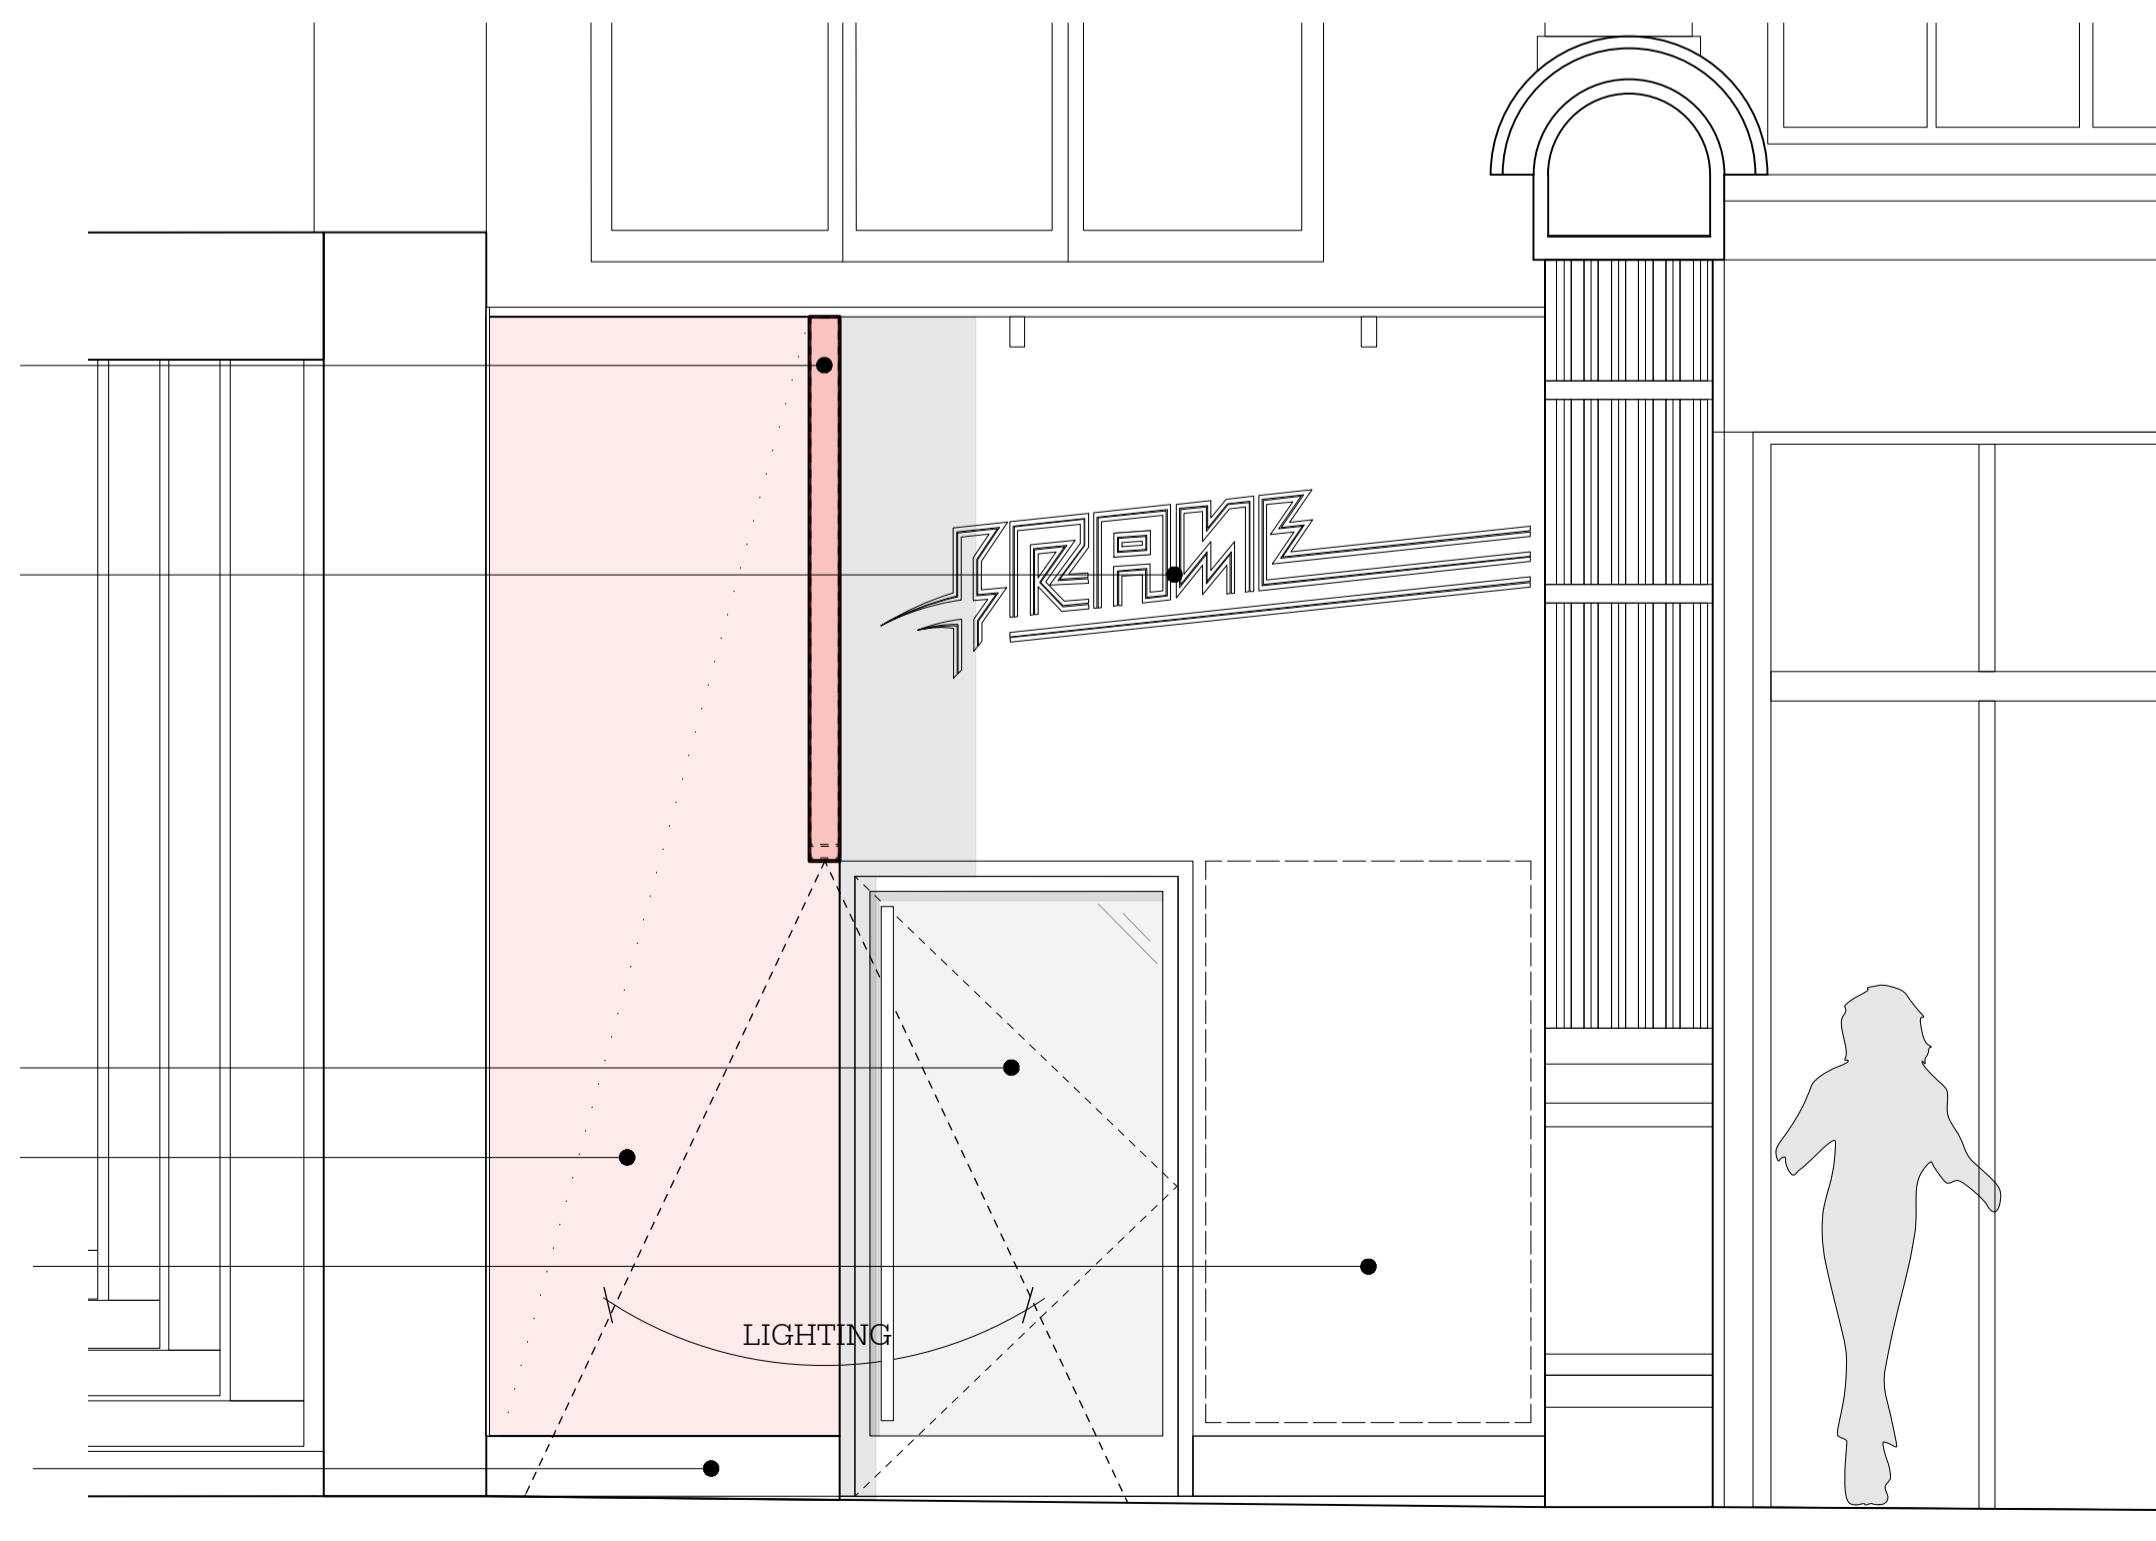

4 Elevation (Proposed)
GE.00 1:25/1:50 @ A1/A3

Studio Webb
ARCHITECTS LIMITED

T : +44 (0)20 3176 0708
E : info@studio-webb.co.uk
W : www.studio-webb.co.uk

FOR **FRAME GYM**

This drawing is the property of Studio Webb Architects Ltd. Copyright is reserved & this drawing is issued on the condition that it is not copied, reproduced, retained or disclosed to any unauthorised person, either wholly or in part, without our consent. Do not scale from this drawing, check all dimensions on site. If in any doubt, contact the author.

REV	DATE	NOTES
A	210518	Red metal / painted logo

PROJECT	FRAME, Farringdon Rd
TITLE	FRONT ELEVATION
STATUS	INFORMATION

DATE	SCALE	PROJECT NO.	DRAWING NO.	REVISION
02/18	1:50/100 @A1/A3	17025	GE.00	A