




**FLOOR PLAN**  
88 sqm

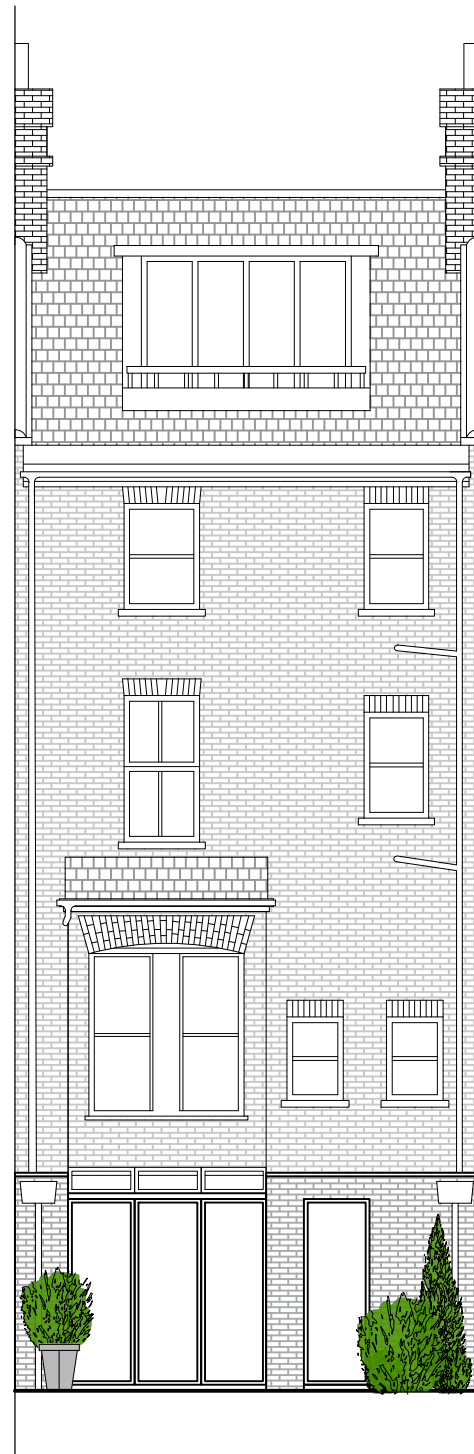

**REAR ELEVATION**  
Aluminium framed glazed windows and doors

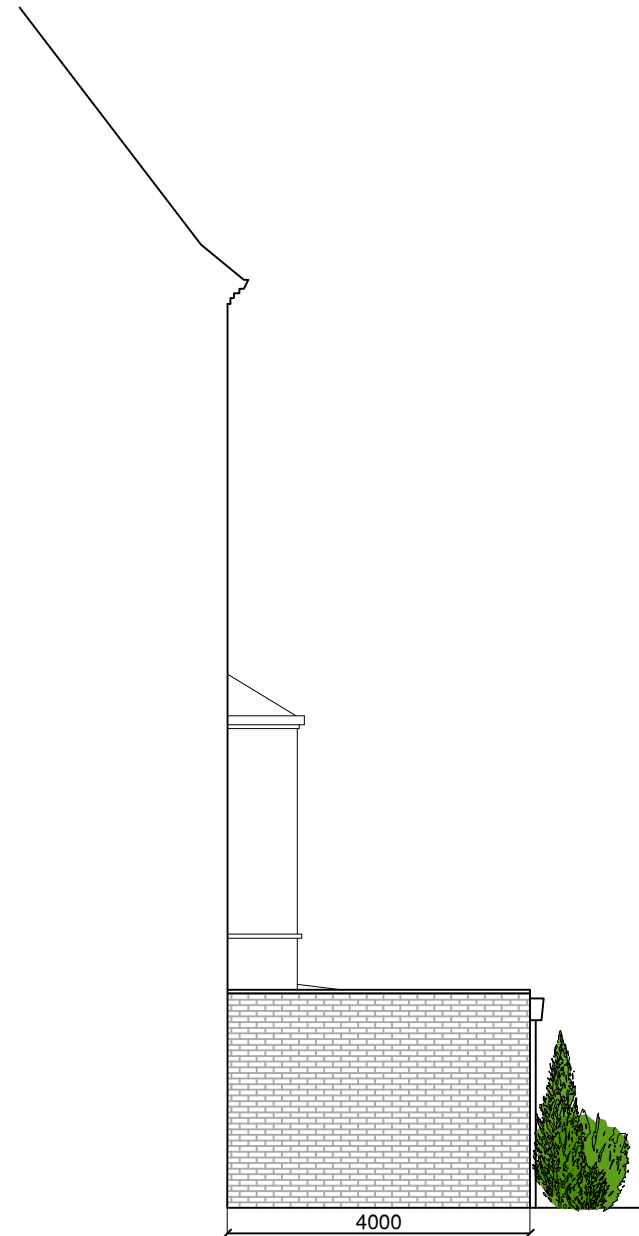

**SIDE ELEVATION**

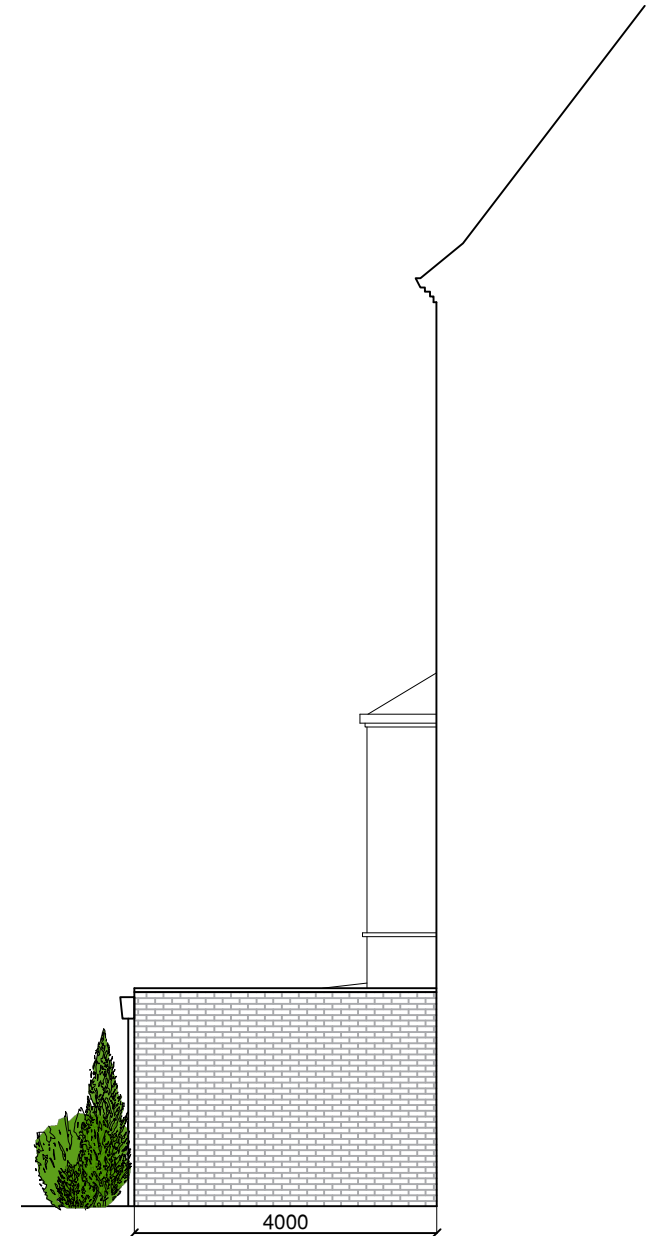

**SIDE ELEVATION**



NOTE: THESE DRAWINGS ARE FOR PLANNING ONLY. DO NOT CONSTRUCT FROM THESE DRAWINGS FOR. A MEASURED SURVEY IS REQUIRED ON SITE BEFORE CONSTRUCTION.

Job title <b>25 a GREENCROFT GARDENS NW6 3LN</b>			
Drawing title <b>PROPOSED PLANS</b>			
Job No <b>1804_PL03a</b>	Scale @ A3 <b>1:100</b>	Date <b>05/18</b>	Drawn by <b>BP</b>
		<b>P L A N N I N G</b> <a href="http://www.randRplanning.co.uk">www.randRplanning.co.uk</a> RobertJon@Live.co.uk Tel: 07436007718	