



NOTES:  
All dimensions must be checked on site and not scaled from this drawing.



REAR ELEVATION



SIDE ELEVATION

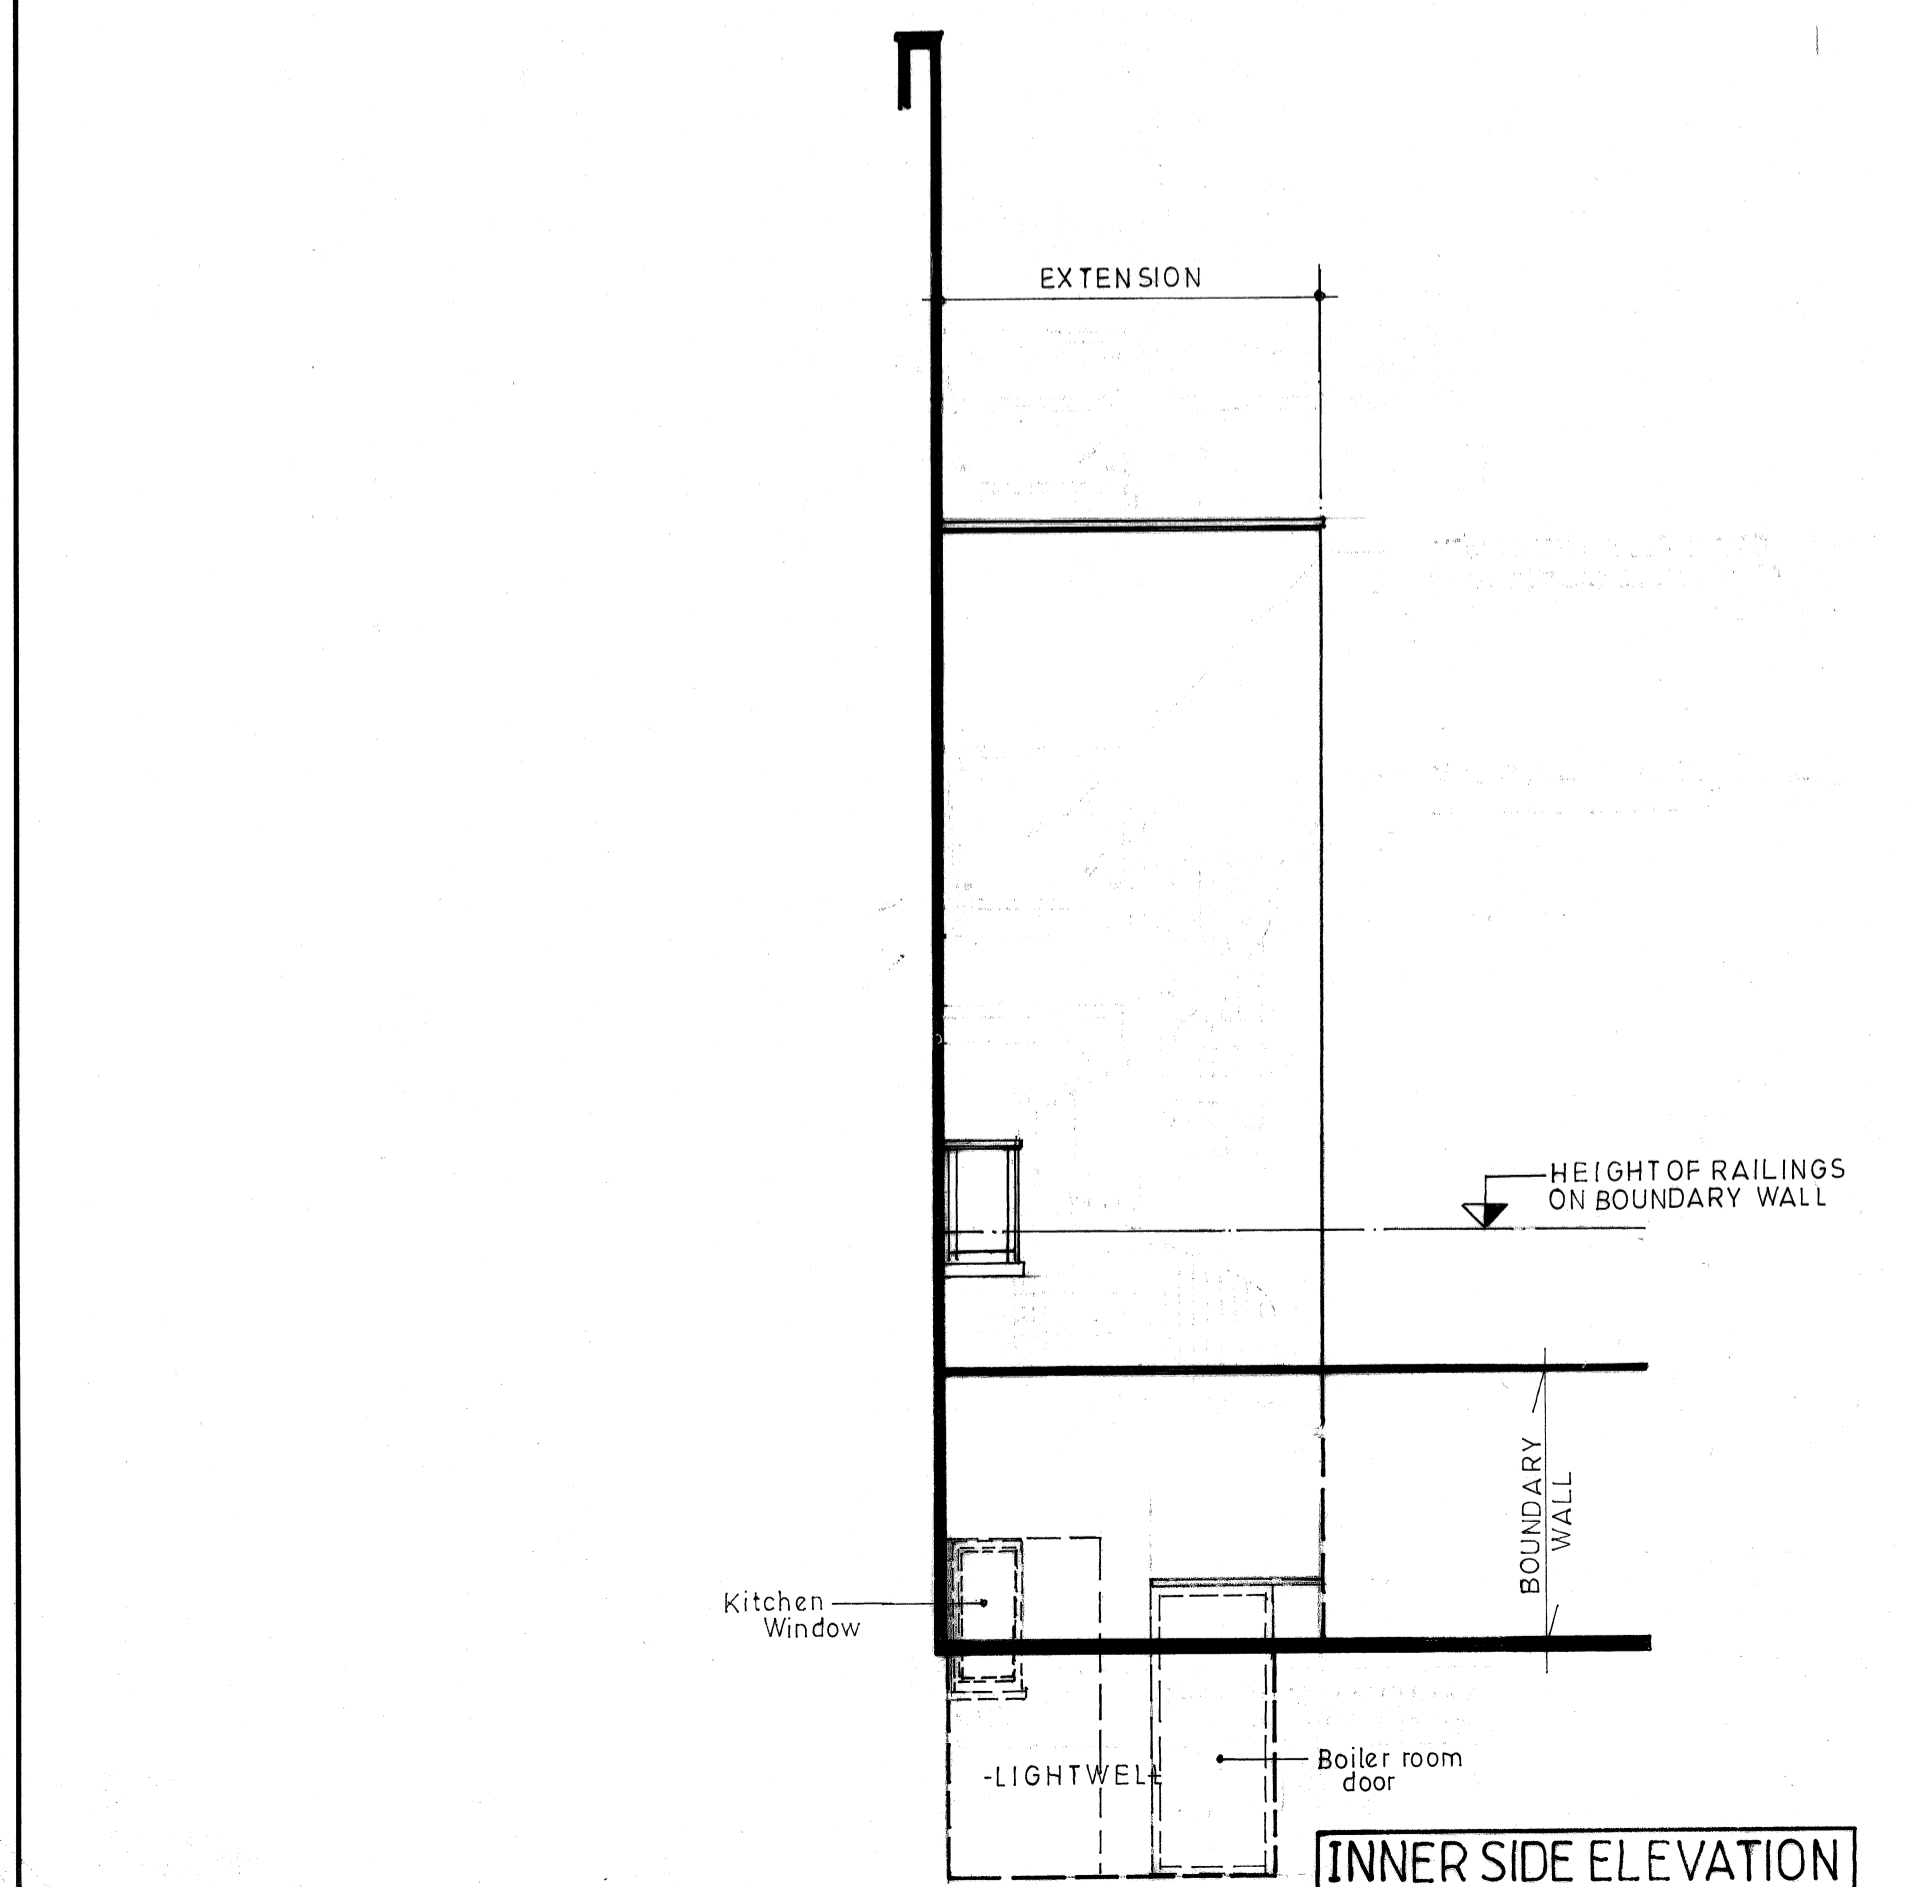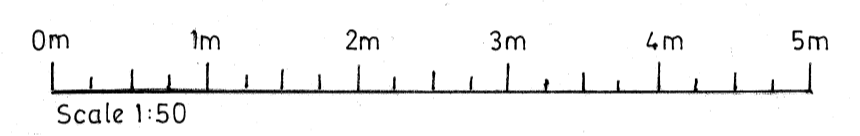

INNER SIDE ELEVATION



FRONT ELEVATION

Date	Revisions
D May '18	FURTHER REVISIONS FOR PLANNING (FENESTRATION)
C Mar '18	ADDITIONAL INFO FOR PLANNING + EXTENSION HEIGHT LOWERED.
B Feb '18	SCHEME REVISED
A Jan '18	SCHEME REVISED

© copyright

**Christopher George Associates**  
STRUCTURAL ENGINEERING & BUILDING DESIGN CONSULTANTS

Structural Design and Detailing - Subsidence Specialists  
Surveys - Reports - Party Wall Surveying

The Limes  
Heathfield Road  
Sands  
High Wycombe  
Bucks HP12 4DQ

Tel no (01494) 522274  
Mobile (07956) 323040  
E-Mail: cgeorge@talk21.com

Client  
**MRS S. CORRIGAN**

Job Title  
**99 CAMDEN ROAD  
LONDON NW1 9HA**

Drawing Title  
**PROPOSED CONVERSION OF DWELLING  
TO 2No. FLATS WITH EXTERNAL STAIRS**

**-PROPOSED ELEVATIONS-**

Scale 1:50

Date OCT '17 Drawn [Signature]

Drg No. 6300/14/04 Rev. [Signature]