




Existing First Floor Plan

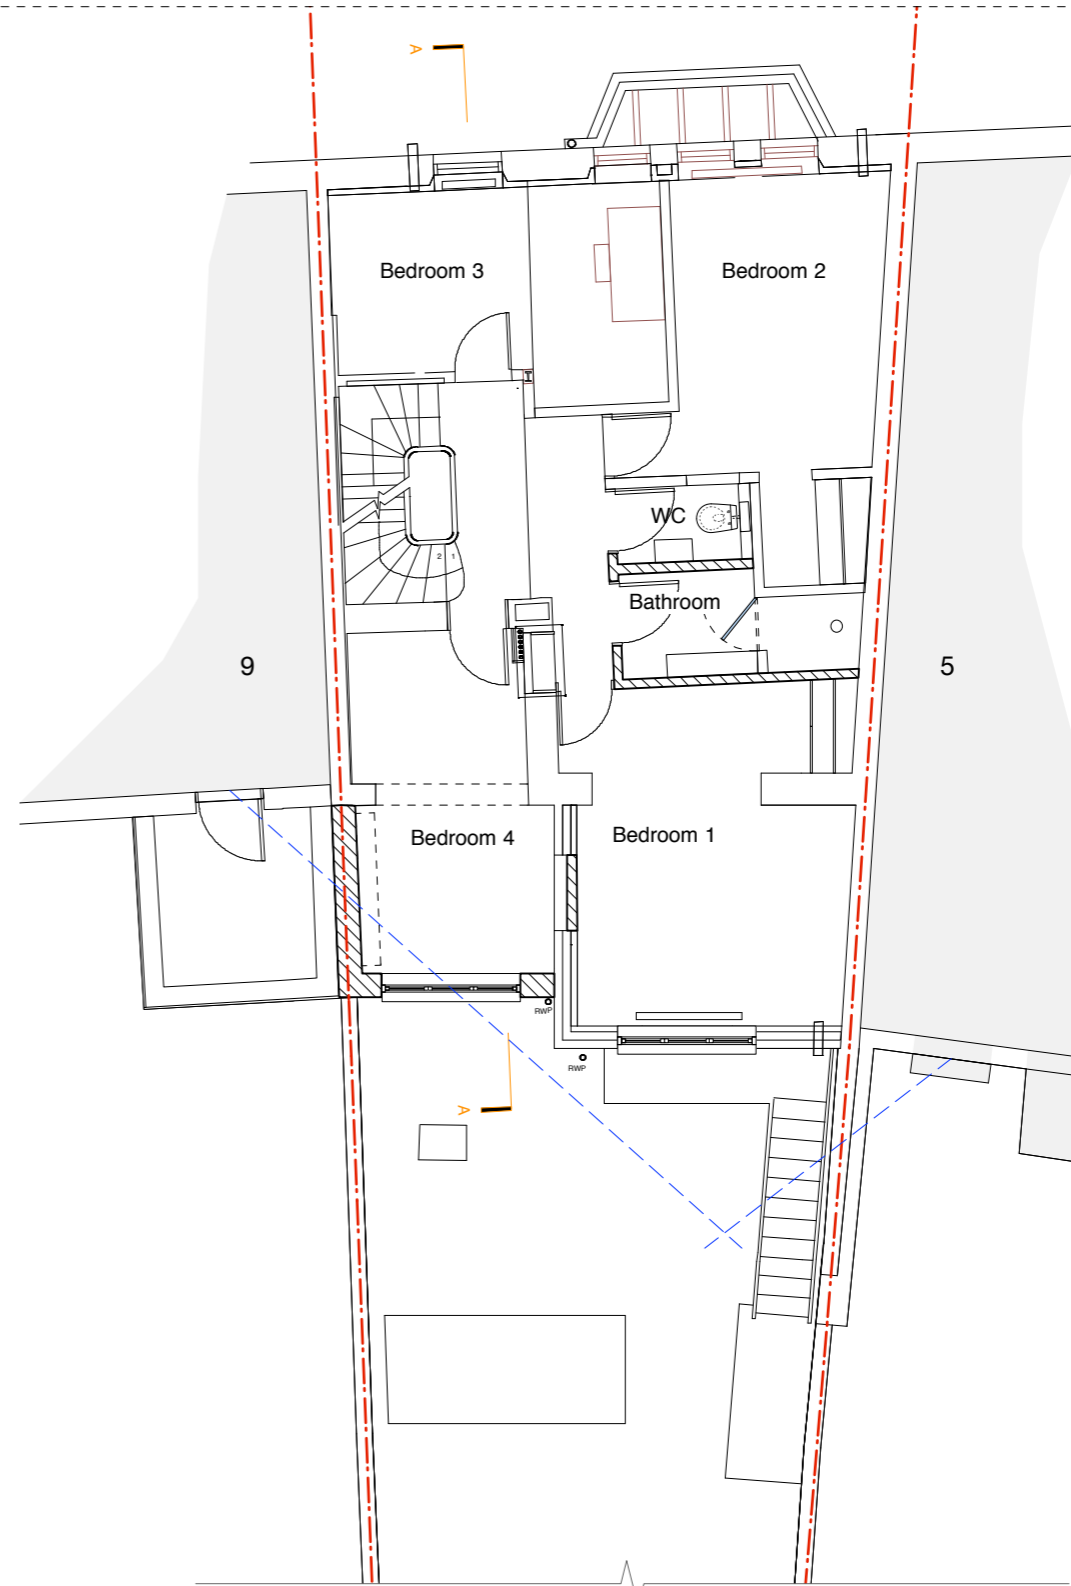

Proposed First Floor Plan

 


Scale bar:

 


- Notes:
- do not scale from drawings
  - all dimensions to be checked on site by contractor
  - all dimensions remain responsibility of the contractor
  - all project activity to be covered by CDM regs., rev. 2015


Project name: 7 King Henry's Rd, London NW3 3QP	Revision: A. 2018.05.21 45degree line added	Drawn by: DM
Drawing Purpose: Information Only	Date: 2017.07.19.	Client: EM
Drawing Title: Existing & Proposed First Floor Plan	Scale @ A3: 1:100	Date: 2017.07.19.
		Drawing no: 17.01.100A

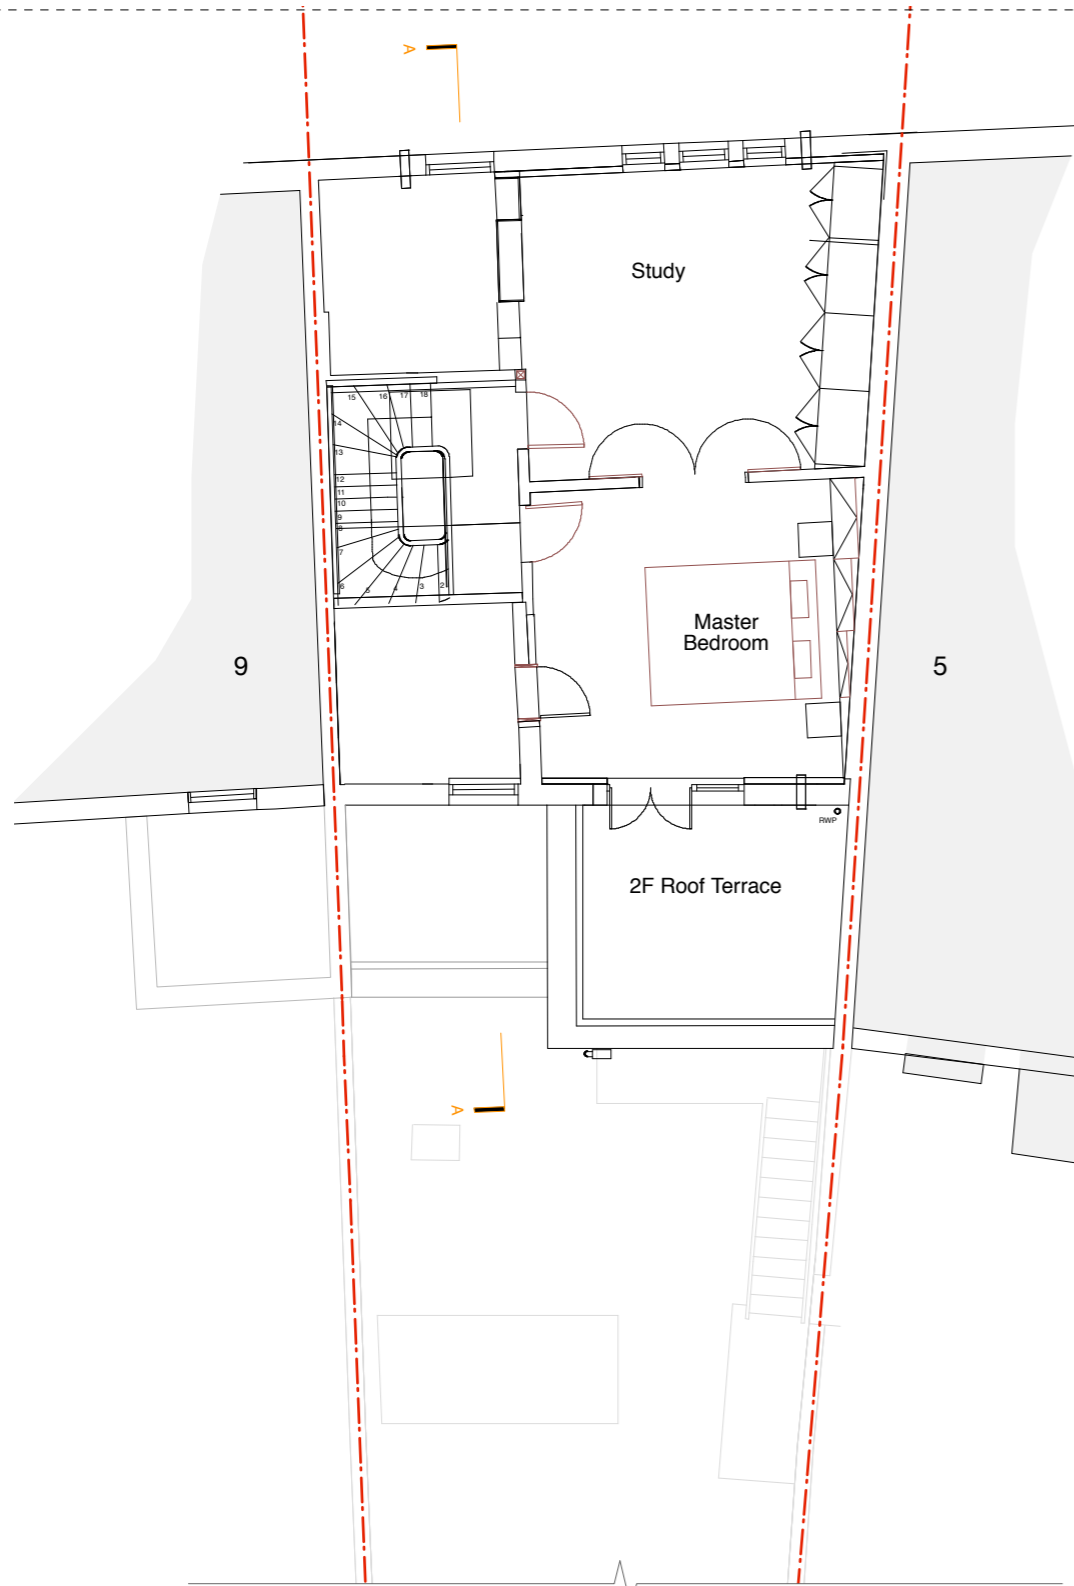


Existing Second Floor Plan

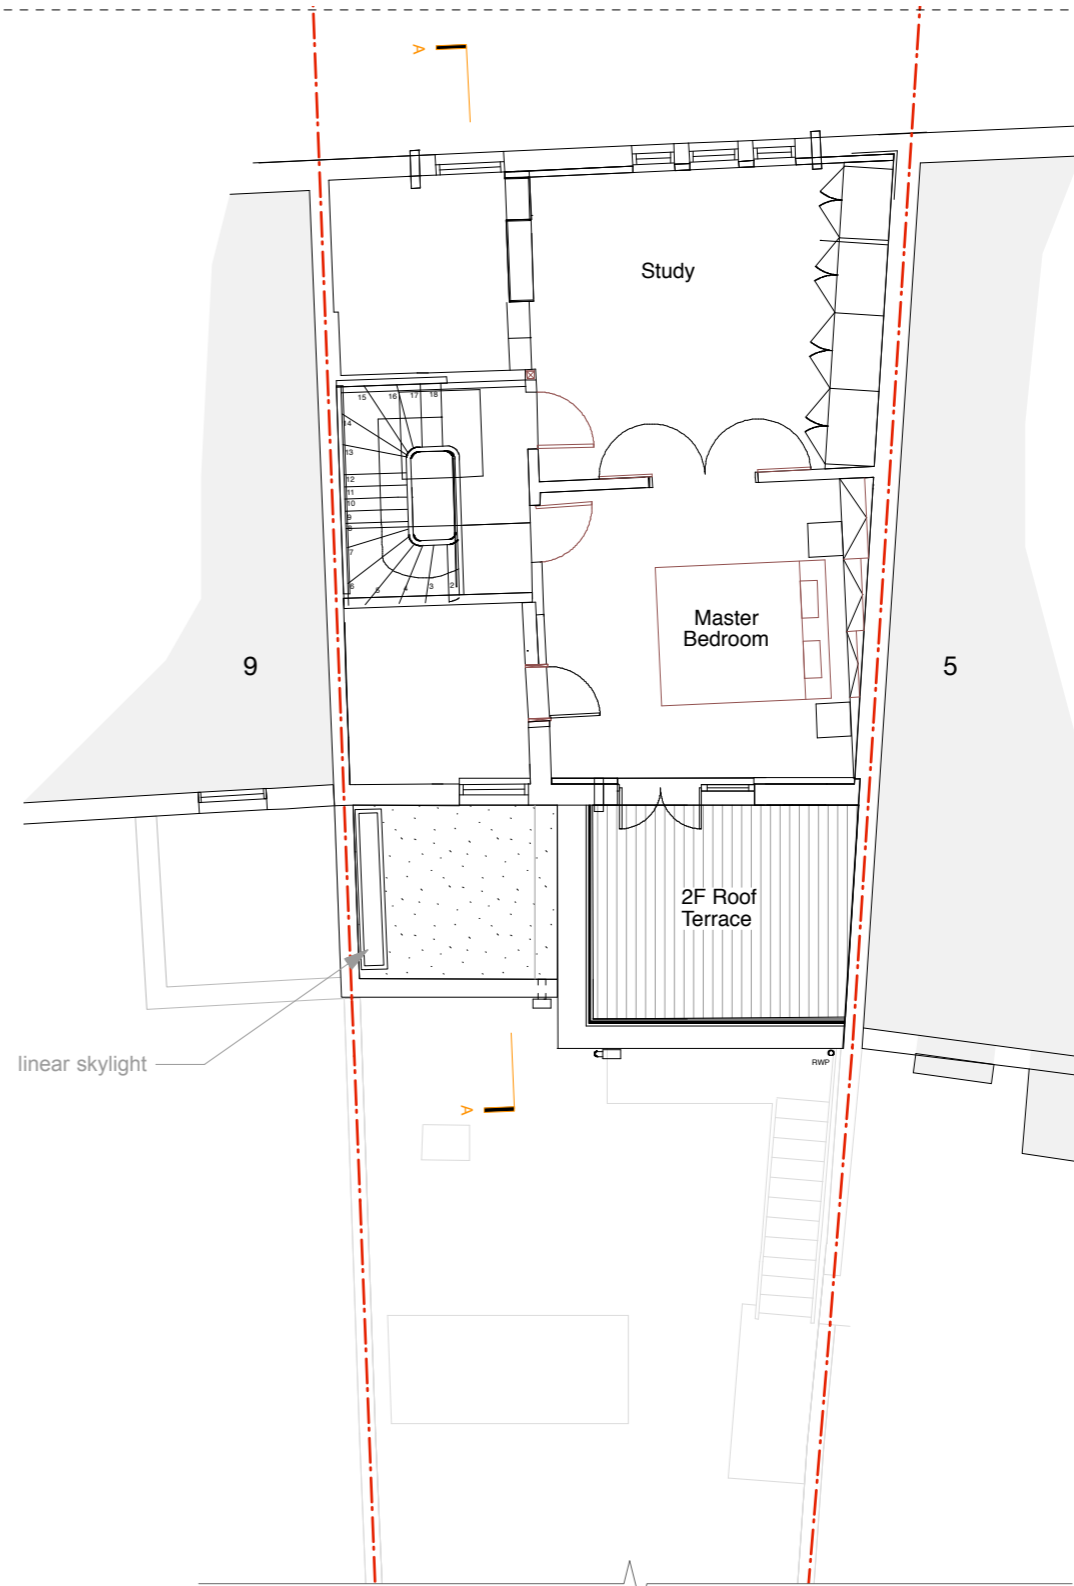

Proposed Second Floor Plan

 


Scale bar:

 


- Notes:
- do not scale from drawings
  - all dimensions to be checked on site by contractor
  - all dimensions remain responsibility of the contractor
  - all project activity to be covered by CDM regs., rev. 2015

Project name: 7 King Henry's Rd, London NW3 3QP	Revision: A. 2018.05.21 2F extension removed B 2018.05.23 1F extension height and width reduced C 2018.05.25 skylight added	Drawn by: DM Client: EM Date: 2017.07.19 Scale @ A3: 1:100 Drawing no: 17.01.101C
Drawing Purpose: Information Only	Drawing Title: Existing & Proposed Second Floor Plan	

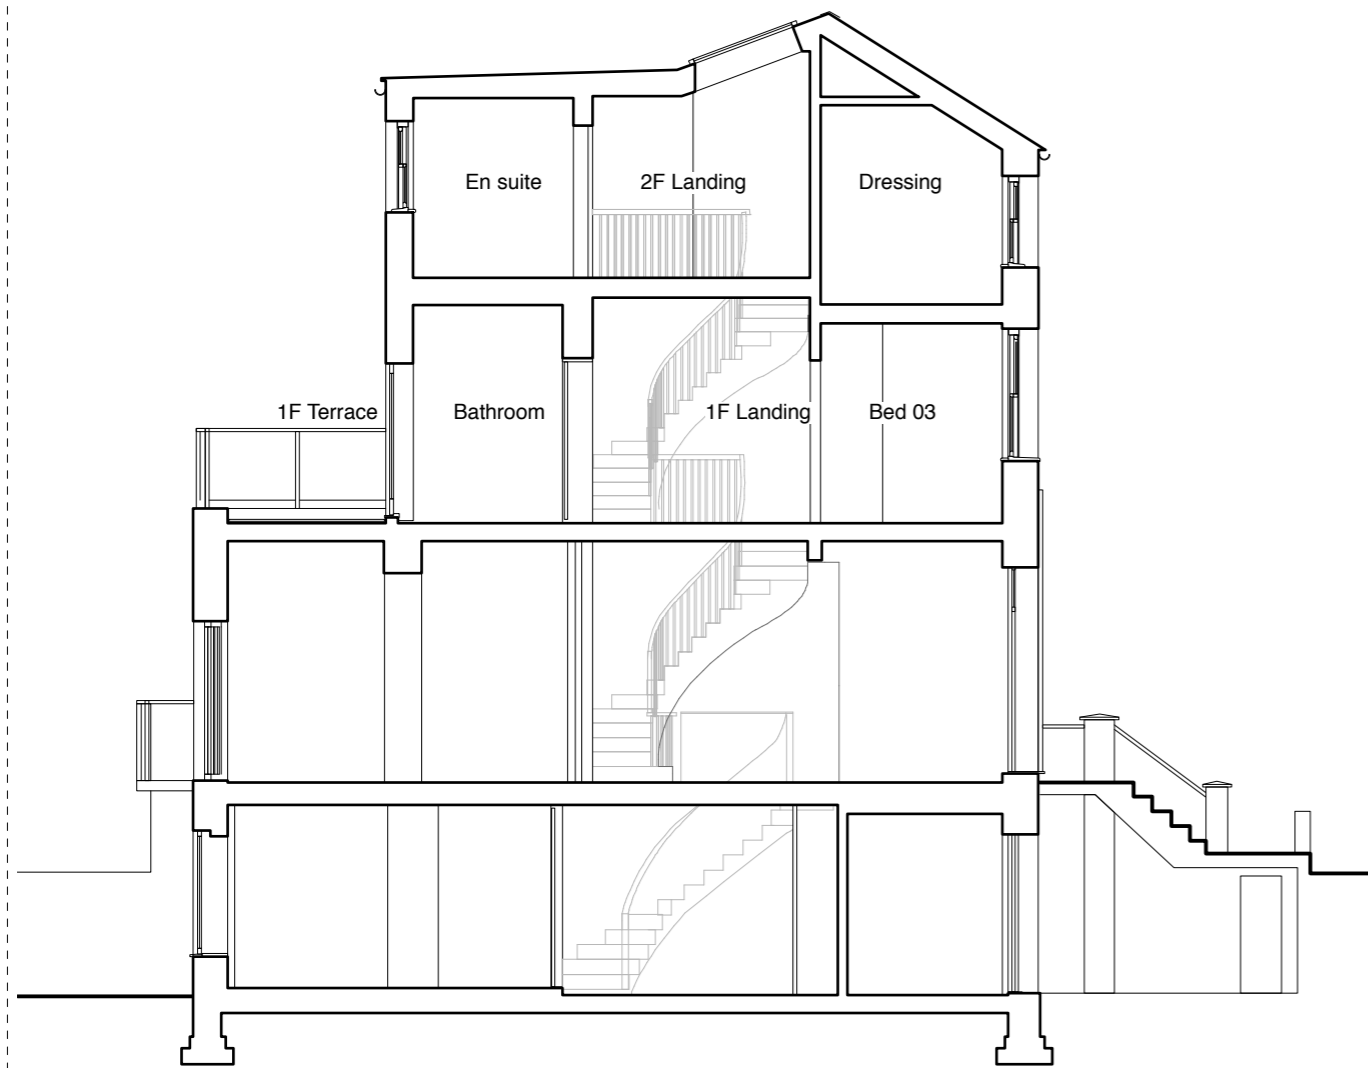


Existing Section A-A

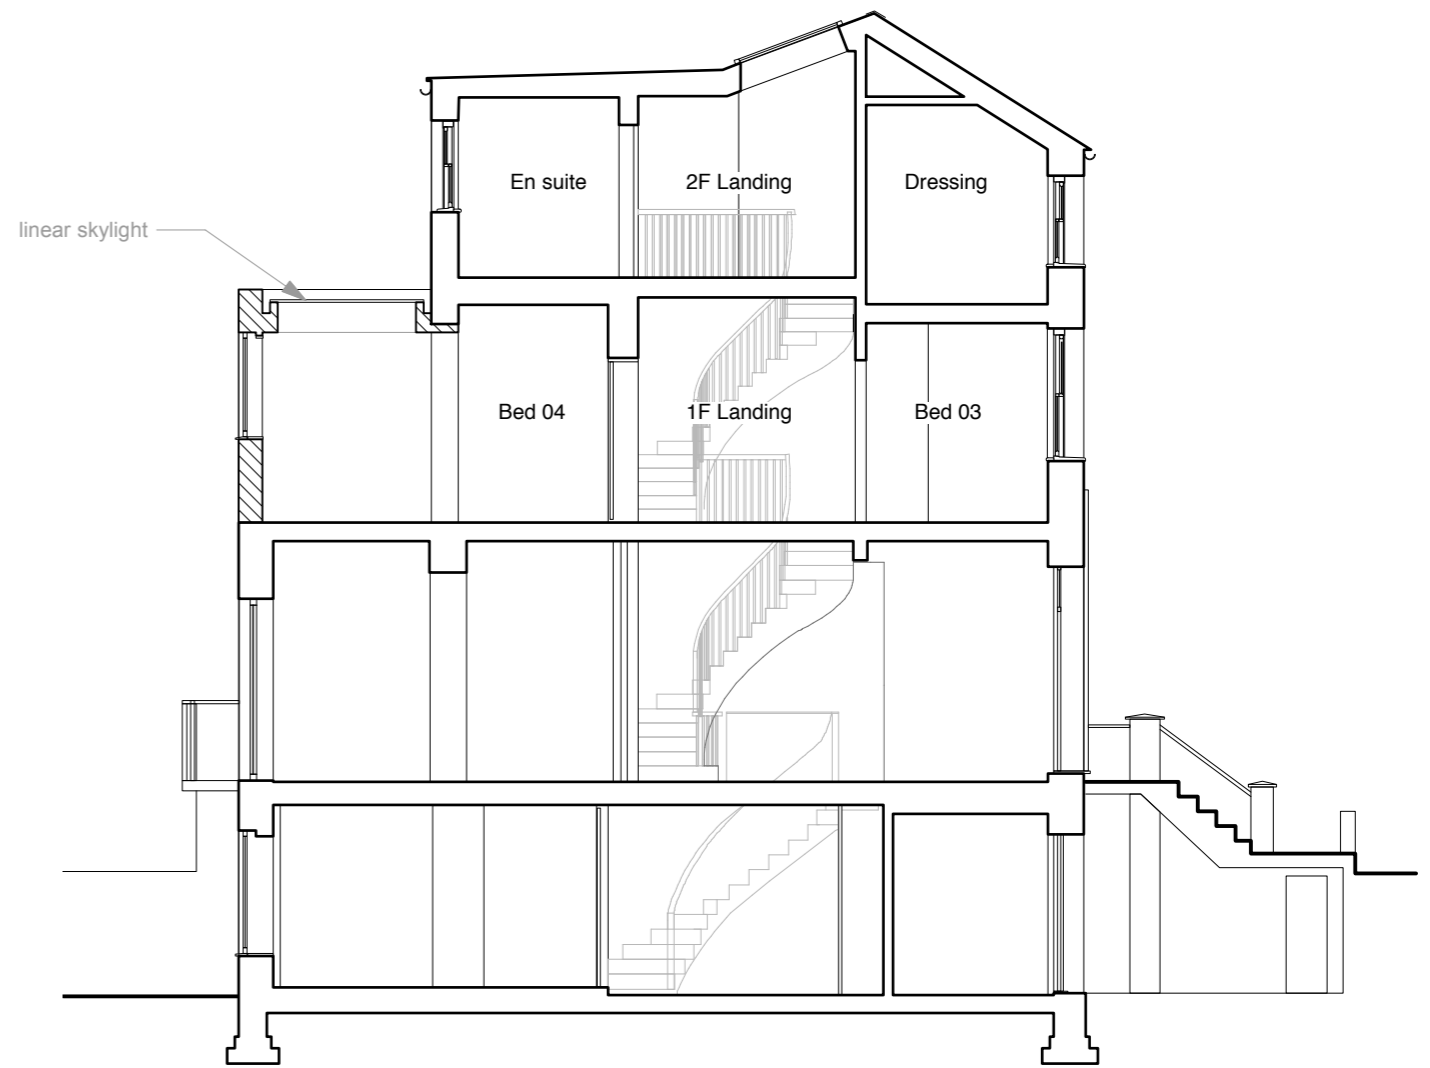


Proposed Section A-A

Scale bar:

 


- Notes:
- do not scale from drawings
  - all dimensions to be checked on site by contractor
  - all dimensions remain responsibility of the contractor
  - all project activity to be covered by CDM regs., rev. 2015

Project name: 7 King Henry's Rd, London NW3 3QP	Revision: A 2018.05.23 1F extension height reduced B 2018.05.25 skylight added	Drawn by: DM Client: EM Date: 2017.07.19. Scale @ A3: 1:100
Drawing Purpose: Information Only		Drawing no: 17.01.103B
Drawing Title: Existing & Proposed Section A-A		

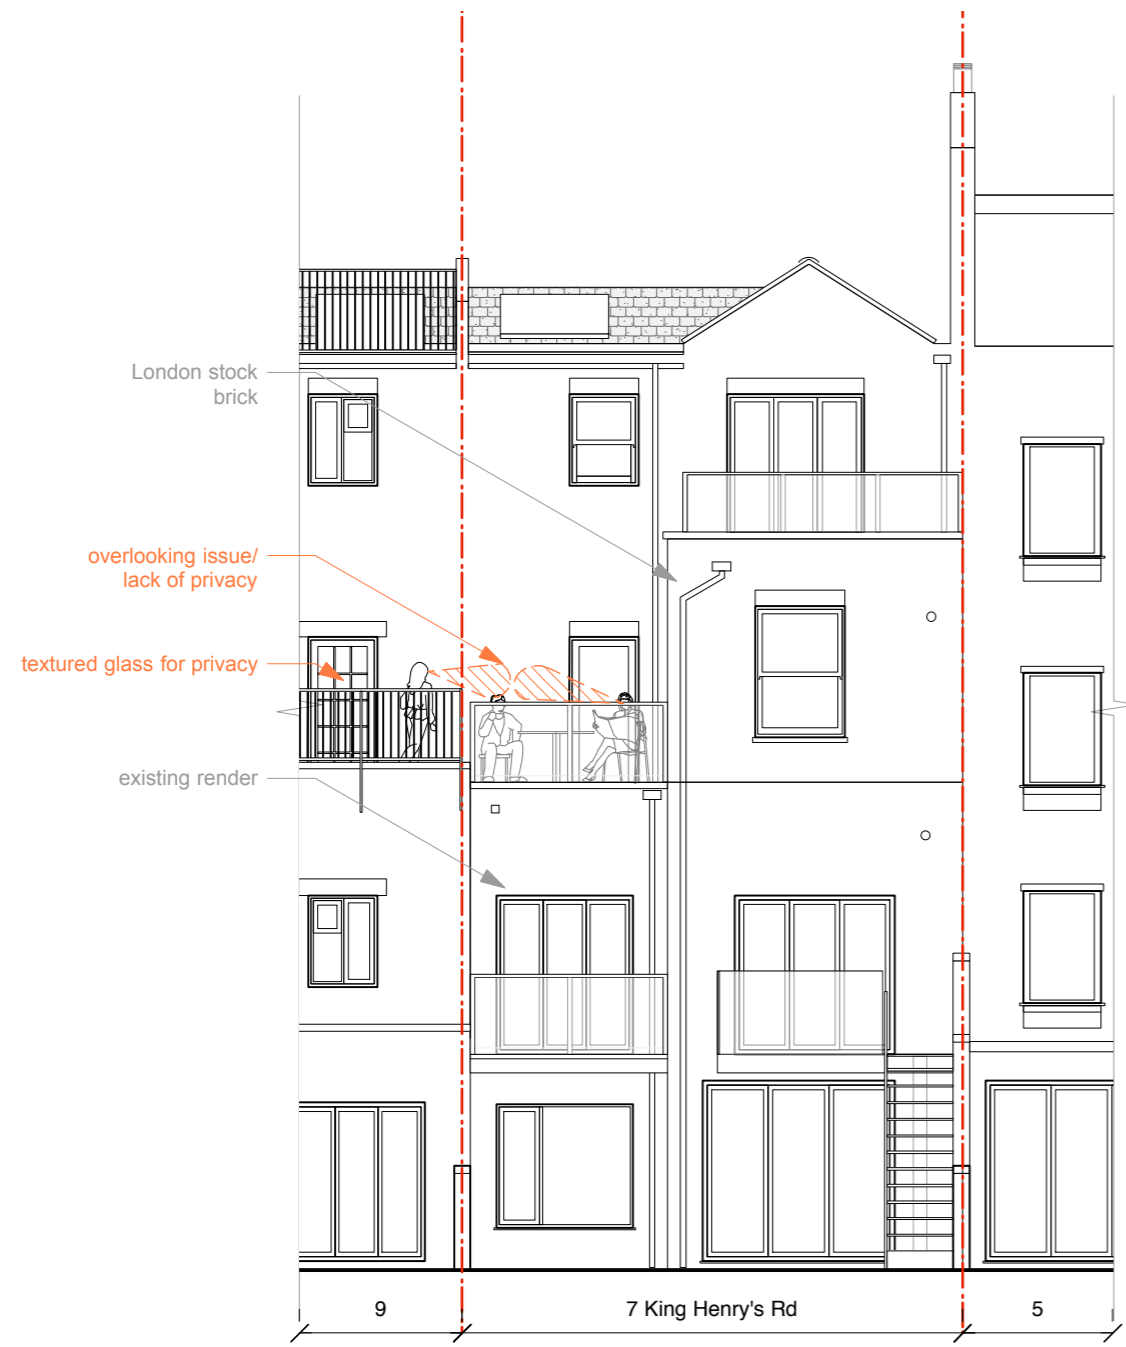


Existing Rear Elevation

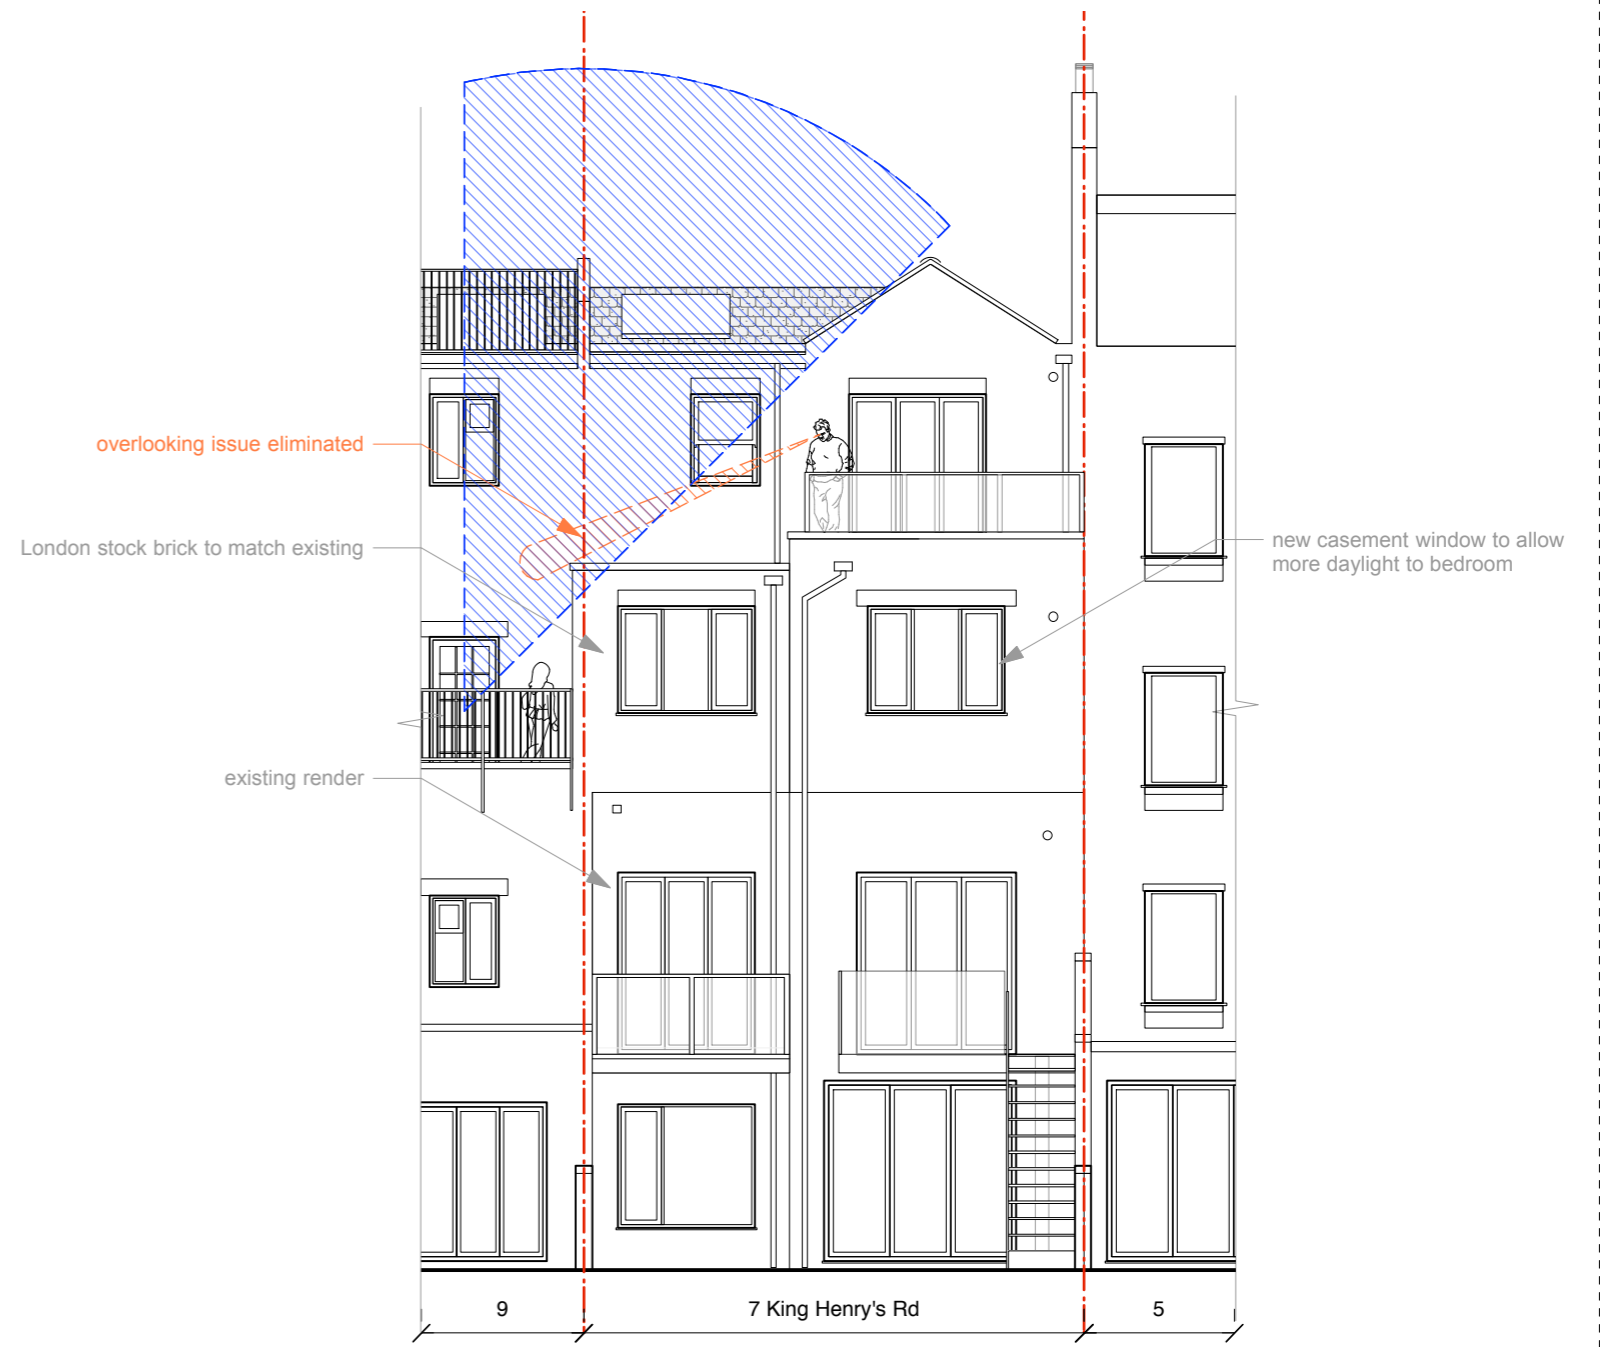


Proposed Rear Elevation

Scale bar:

 

- Notes:
- do not scale from drawings
  - all dimensions to be checked on site by contractor
  - all dimensions remain responsibility of the contractor
  - all project activity to be covered by CDM regs., rev. 2015


Project name: 7 King Henry's Rd, London NW3 3QP	Revision: A 2018.05.21 2F extension removed & 1F extension revised  B 2018.05.23 1F extension height and width reduced	Drawn by: DM Client: EM Date: 2017.07.19. Scale @ A3: 1:100 Drawing no: 17.01.104B
Drawing Purpose: Information Only		Drawing Title: Existing & Proposed Rear Elevation

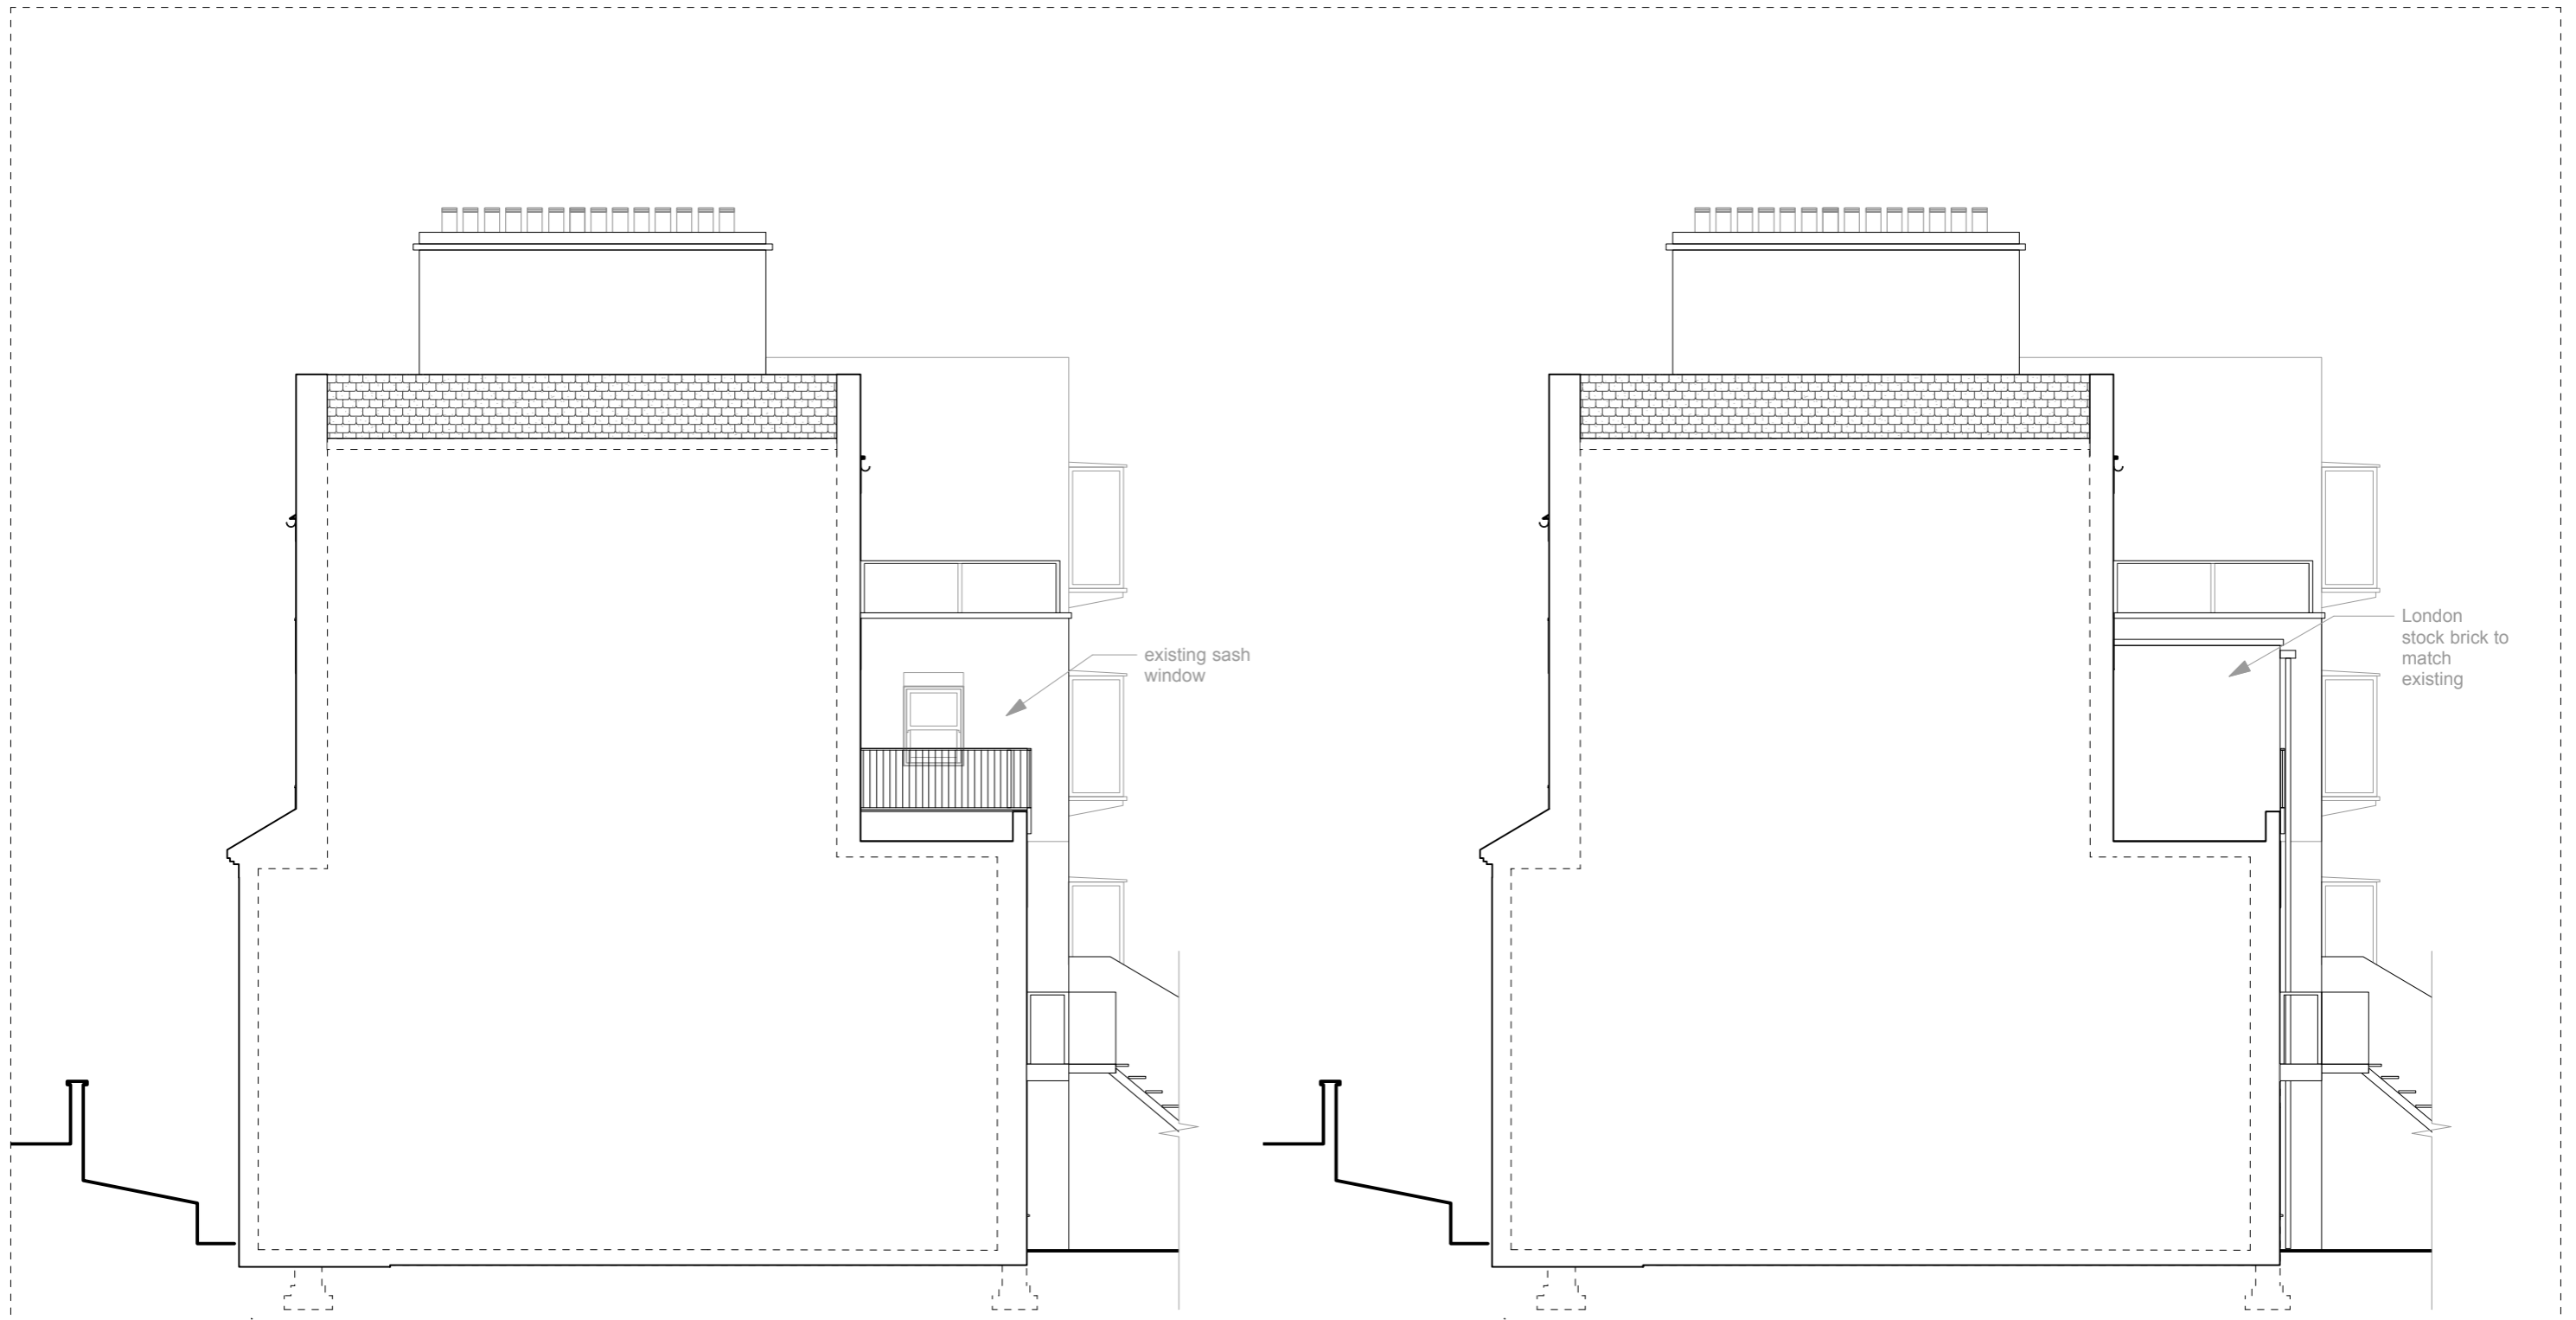

Existing West Elevation

Proposed West Elevation

Scale bar:

 

- Notes:
- do not scale from drawings
  - all dimensions to be checked on site by contractor
  - all dimensions remain responsibility of the contractor
  - all project activity to be covered by CDM regs., rev. 2015

Project name: 7 King Henry's Rd, London NW3 3QP	Revision:	Drawn by: DM
Drawing Purpose: Information Only	Date: 2017.07.19.	Client: EM
Drawing Title: Existing & Proposed West Elevation	Scale @ A3: 1:100	Drawing no: 17.01.105