


PROPOSED NEW TALLER FRENCH DOORS WITH DOUBLE GLAZING (TO MATCH EXISTING IN DETAIL, AND MATERIALS) IN ENLARGED OPENING

GUARDING TO FRENCH DOORS: SALVAGED LARGE DECORATIVE FINIALS AND LOW RAILING REINSTATED AT HIGHER LEVEL ATOP NEW MATCHING UPRIGHTS. NEW SMALL FINIALS PROCURED FROM SALVAGE MERCHANTS

PROPOSED DETAIL - GUARDING TO REAR ELEVATION FRENCH DOOR [RAISED GROUND FLOOR]

1:20

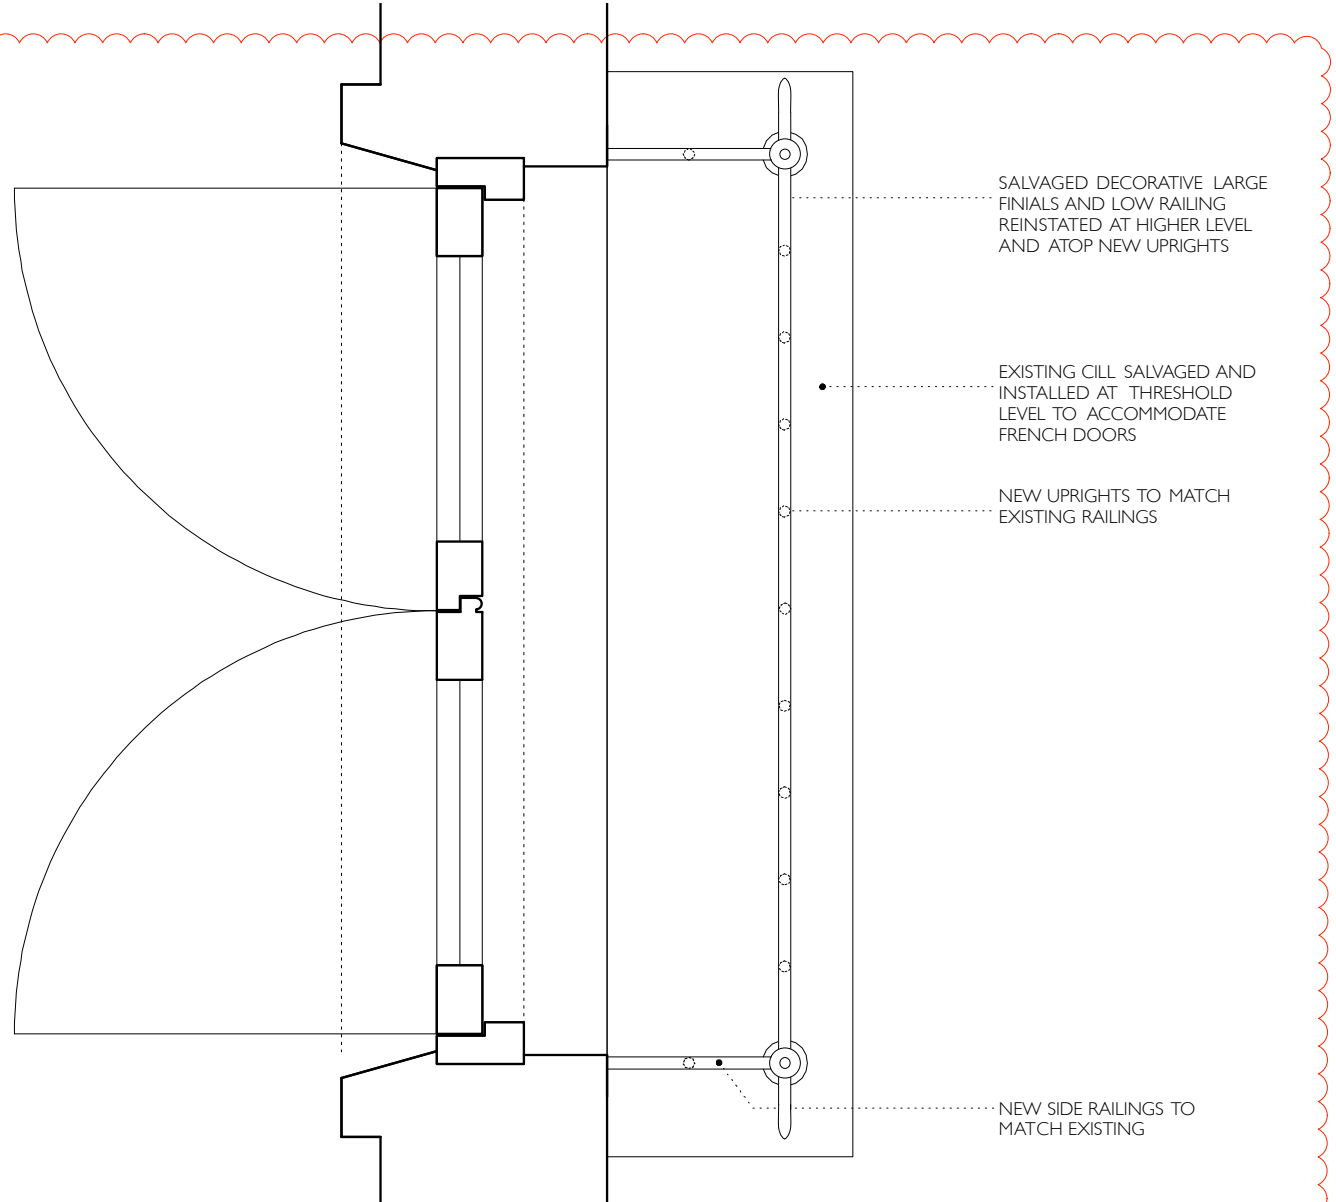

SALVAGED DECORATIVE LARGE FINIALS AND LOW RAILING REINSTATED AT HIGHER LEVEL AND ATOP NEW UPRIGHTS


EXISTING CILL SALVAGED AND INSTALLED AT THRESHOLD LEVEL TO ACCOMMODATE FRENCH DOORS

NEW UPRIGHTS TO MATCH EXISTING RAILINGS

NEW SIDE RAILINGS TO MATCH EXISTING

PROPOSED GUARDING DETAIL - PLAN

1:10

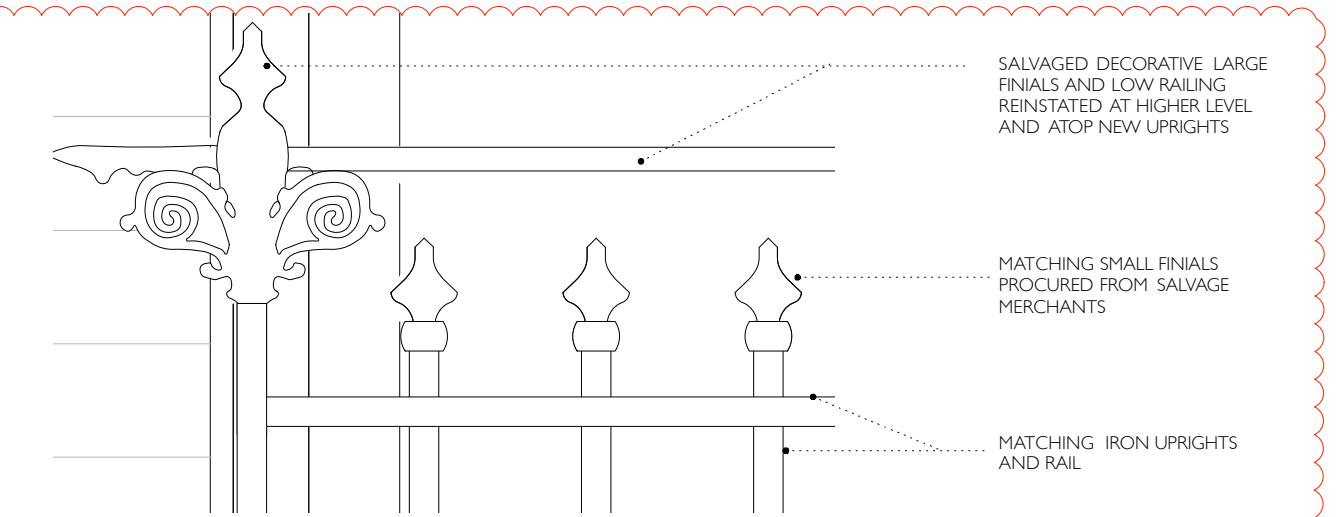

SALVAGED DECORATIVE LARGE FINIALS AND LOW RAILING REINSTATED AT HIGHER LEVEL AND ATOP NEW UPRIGHTS

MATCHING SMALL FINIALS PROCURED FROM SALVAGE MERCHANTS

MATCHING IRON UPRIGHTS AND RAIL

PROPOSED DETAIL- INFILL UPRIGHTS

1:5

REVISIONS
 REVA 09/25/2018 GUARDING TO FRENCH DOOR AMENDED TO CAST IRON RAILING TO MATCH EXISTING. DRAWING OF GLASS GUARDING ASSIGNED NEW DRAWING NUMBER: 27SV-PL-DET02

ALL DIMENSIONS ARE INDICATIVE ONLY AND SHOULD BE CHECKED. THIS DRAWING IS THE PROPERTY & COPYRIGHT OF AREA SOLIDWORK ARCHITECTURE LTD AND SHALL NOT BE COPIED OR USED WITHOUT OBTAINING WRITTEN PERMISSION.

STATUS: PLANNING
 SCALE: 1:20 1:10 & 1:5 @ A3
 DRAWN BY: AG
 DATE: 2018.03.02

PROP. GUARDING DETAILS TO REAR ELEV FRENCH DOOR
 FLAT A: 27 SOUTH VILLAS, LONDON NW1 9BT
 27SV-PL-DET01 A