




PROPOSED LOWER GROUND FLOOR PLAN

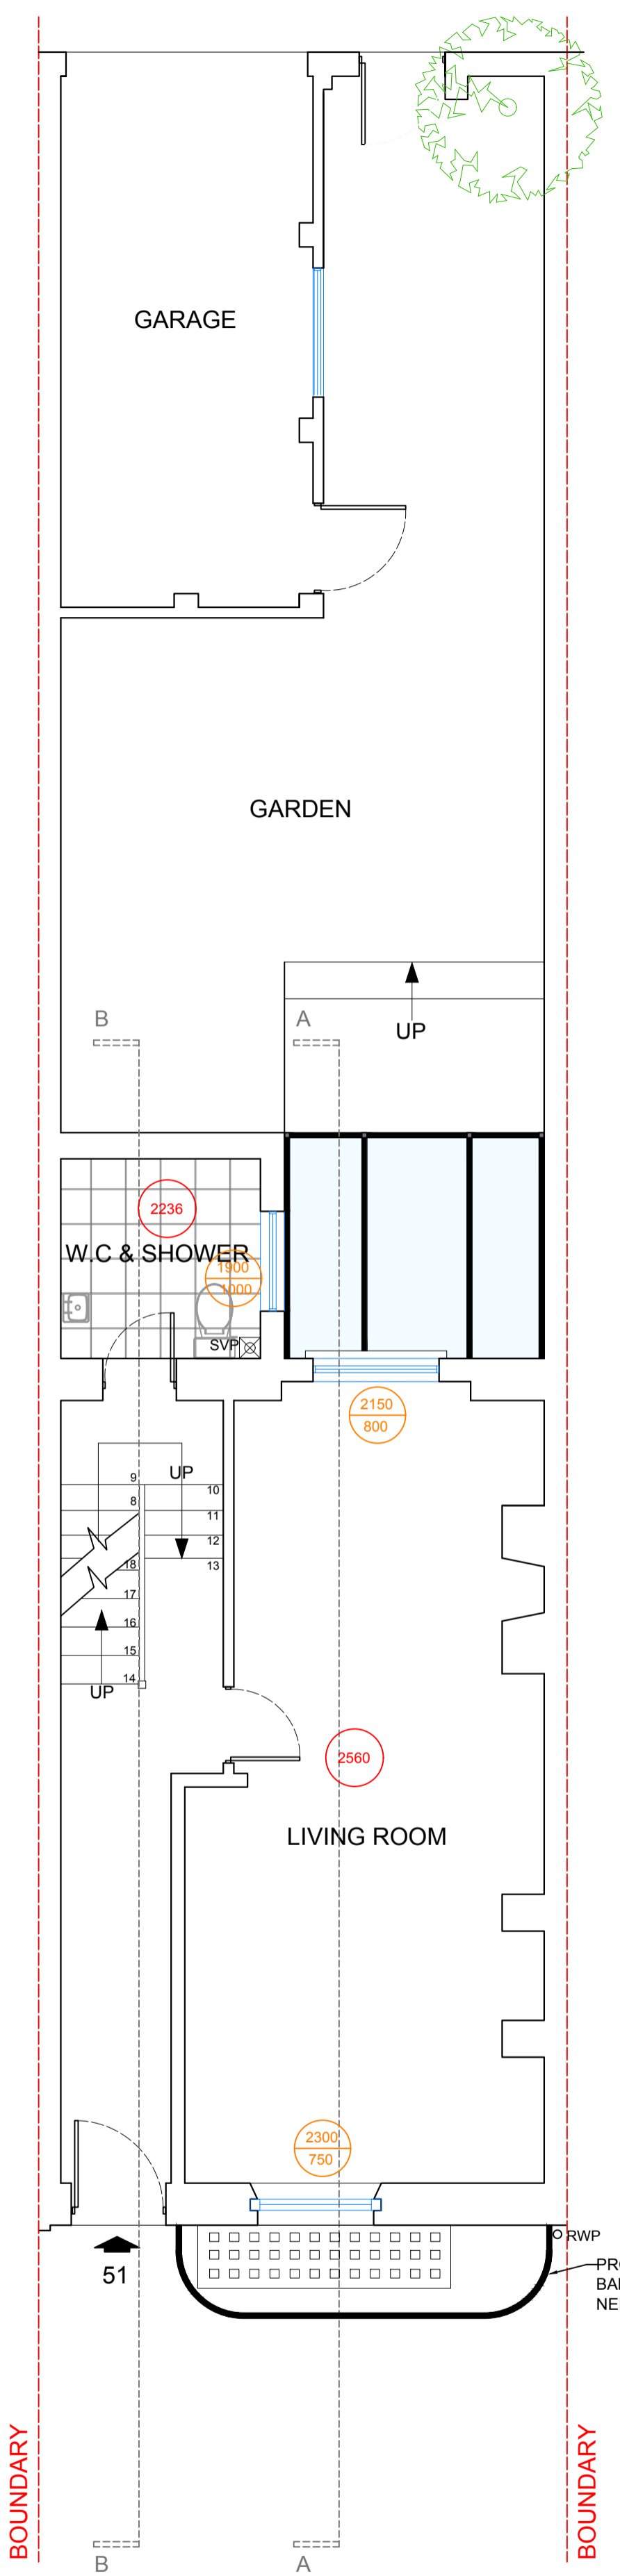

PROPOSED GROUND FLOOR PLAN

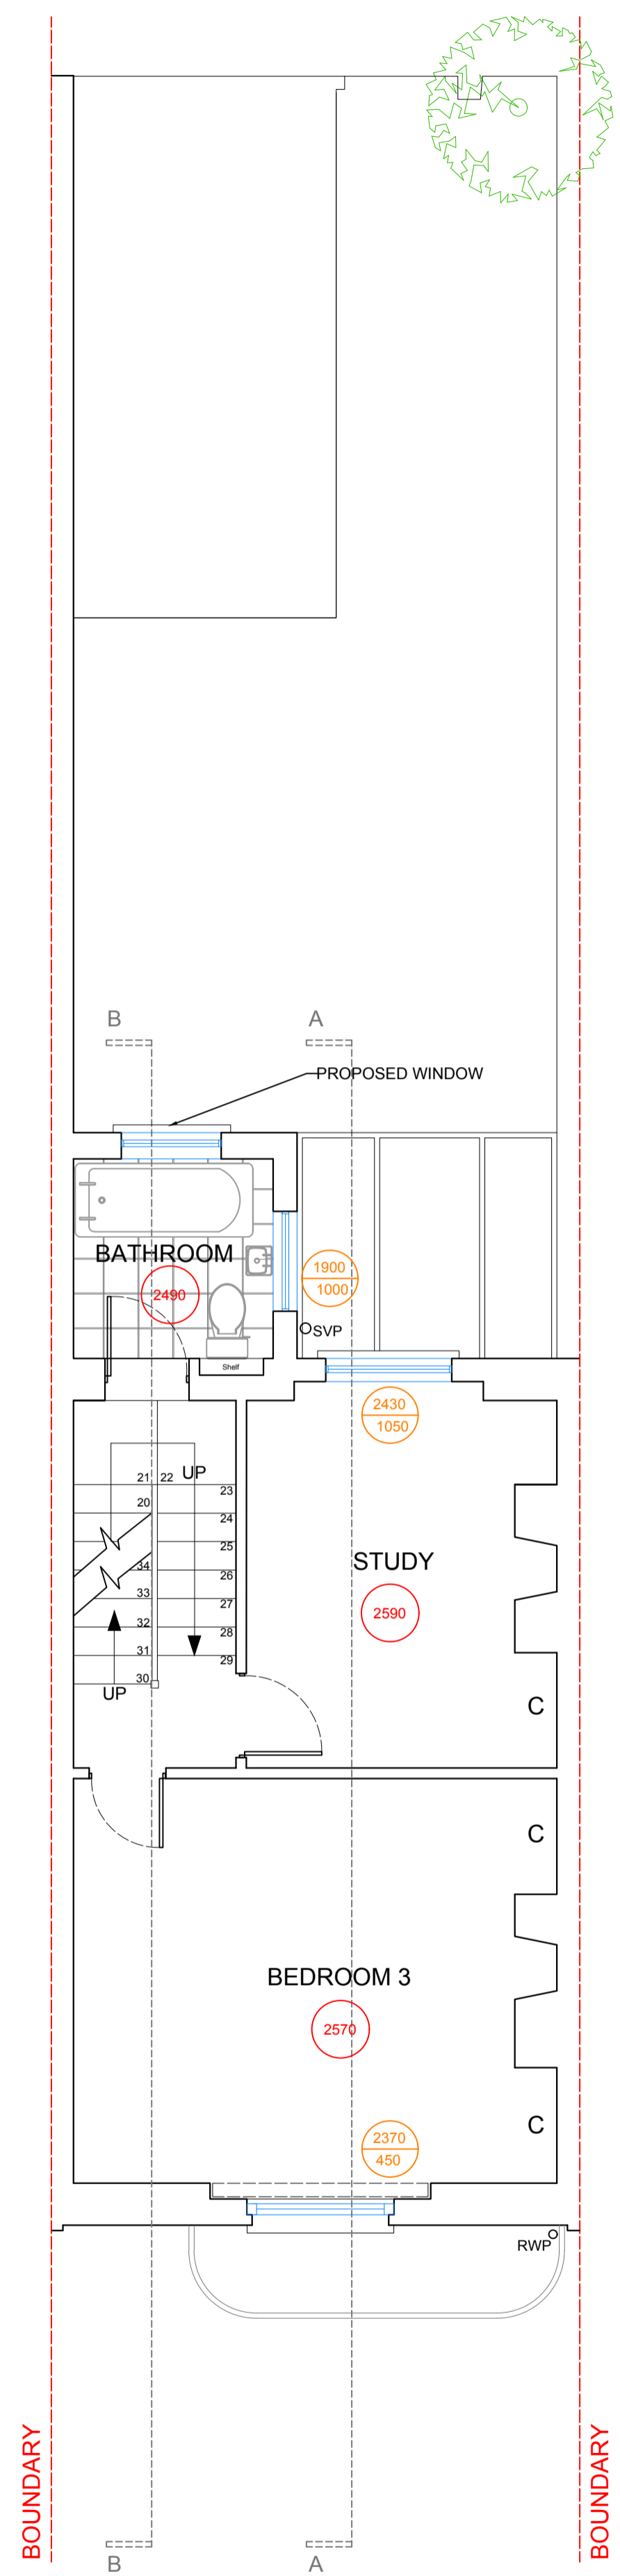


PROPOSED FIRST FLOOR PLAN

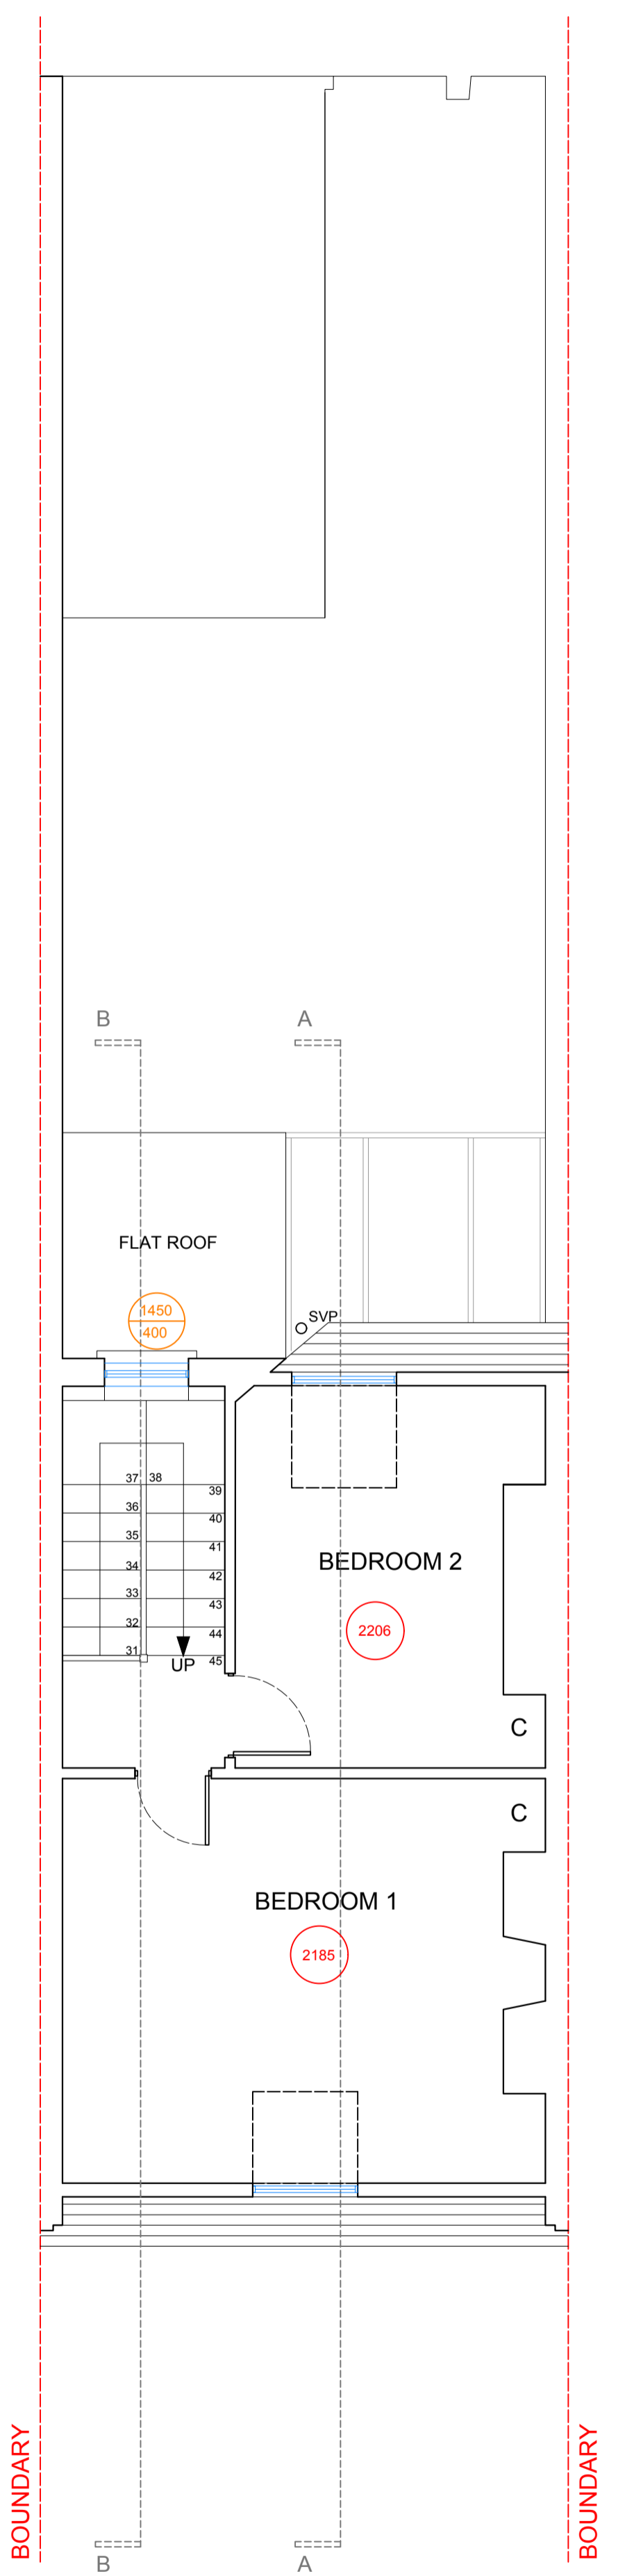

PROPOSED SECOND FLOOR PLAN

NOTE:
 CEILING HEIGHTS ABOVE FFL SHOWN THUS -
 WINDOW CILL & HEAD HEIGHTS SHOWN THUS -

 

2702
 2250
 1450

REV C: Amended Handrail 29.5.2018
 REV B: Re-submission drawings 30.4.2018
 REV A: Added Rooflight To Bedroom 2 12.4.2018



Project 51 HIGHGATE WEST HILL, HIGHGATE, LONDON N6 6DA.

Client MR I PRIDE & MS K SATTERSTHWAITE.

Drawing Title PROPOSED FLOOR PLANS

Drawn PA	Status PLANNING	Scale 1:50 @ A1
Date 09/02/2018	Drawing No. CC3715/PLN04	Rev. C

All dimensions to be checked on site. Do not scale.
 Any discrepancy between this drawing and other information to be referred to Cotleigh Consulting.
 This drawing is copyright.

