





**REAR ELEVATION DETAILS**  
scale 1:20

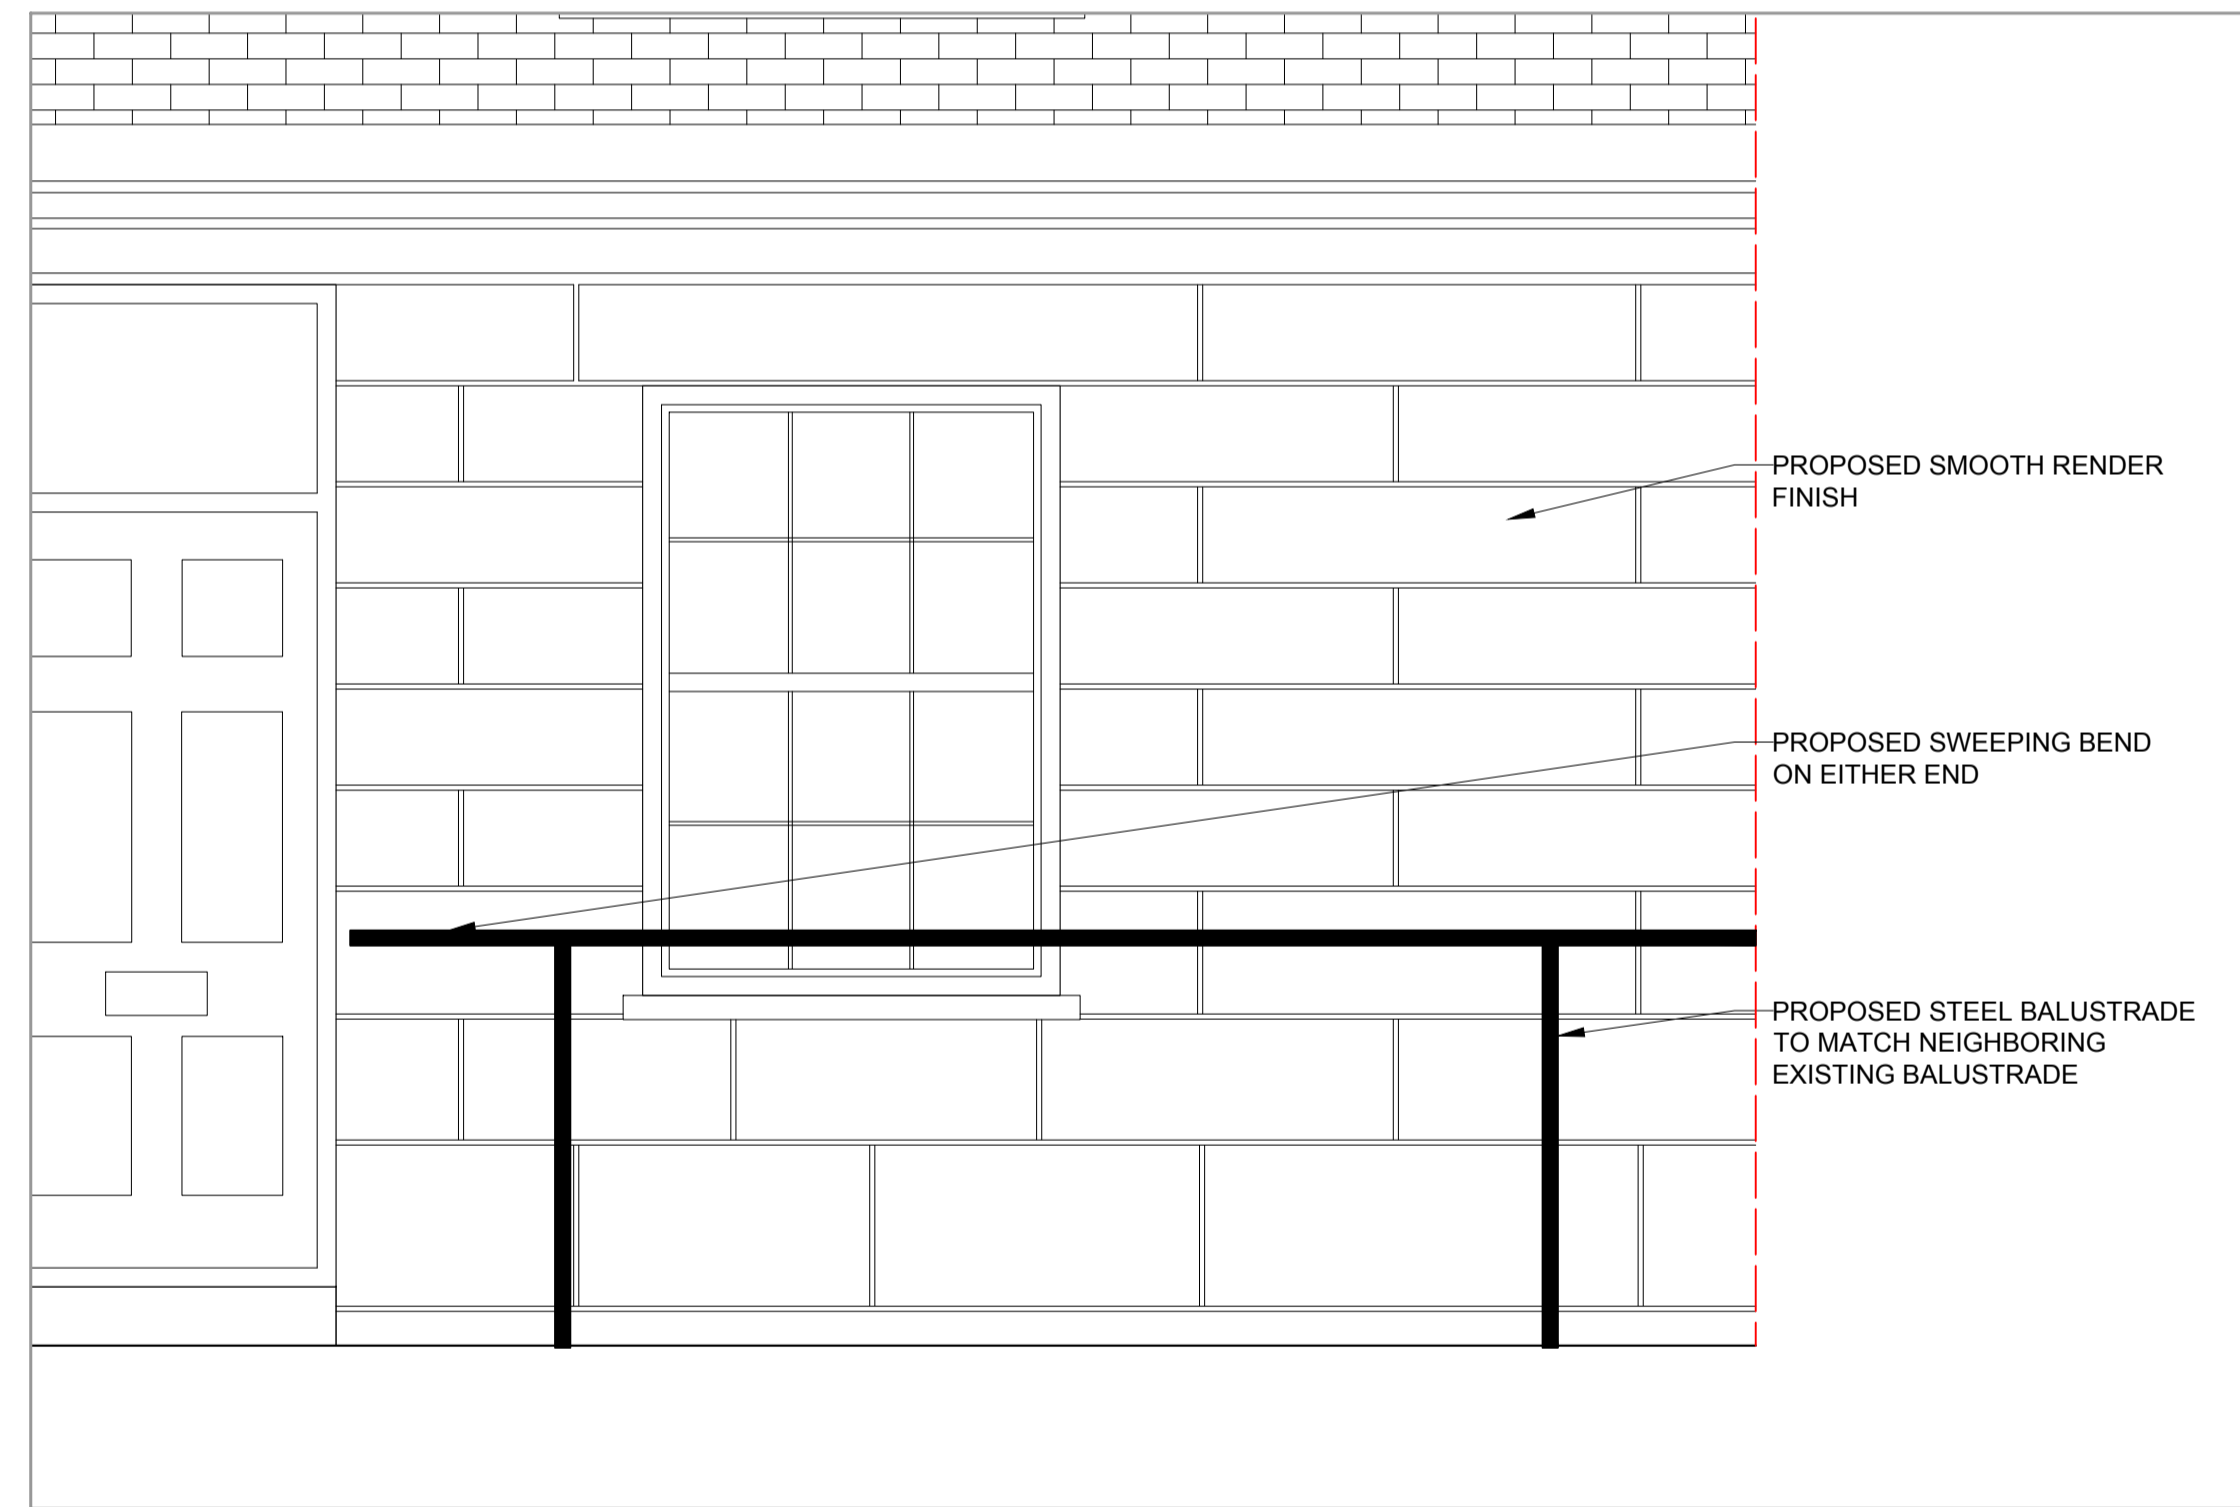

**PROPOSED FRONT BALUSTRADE ELEVATION**  
scale 1:20

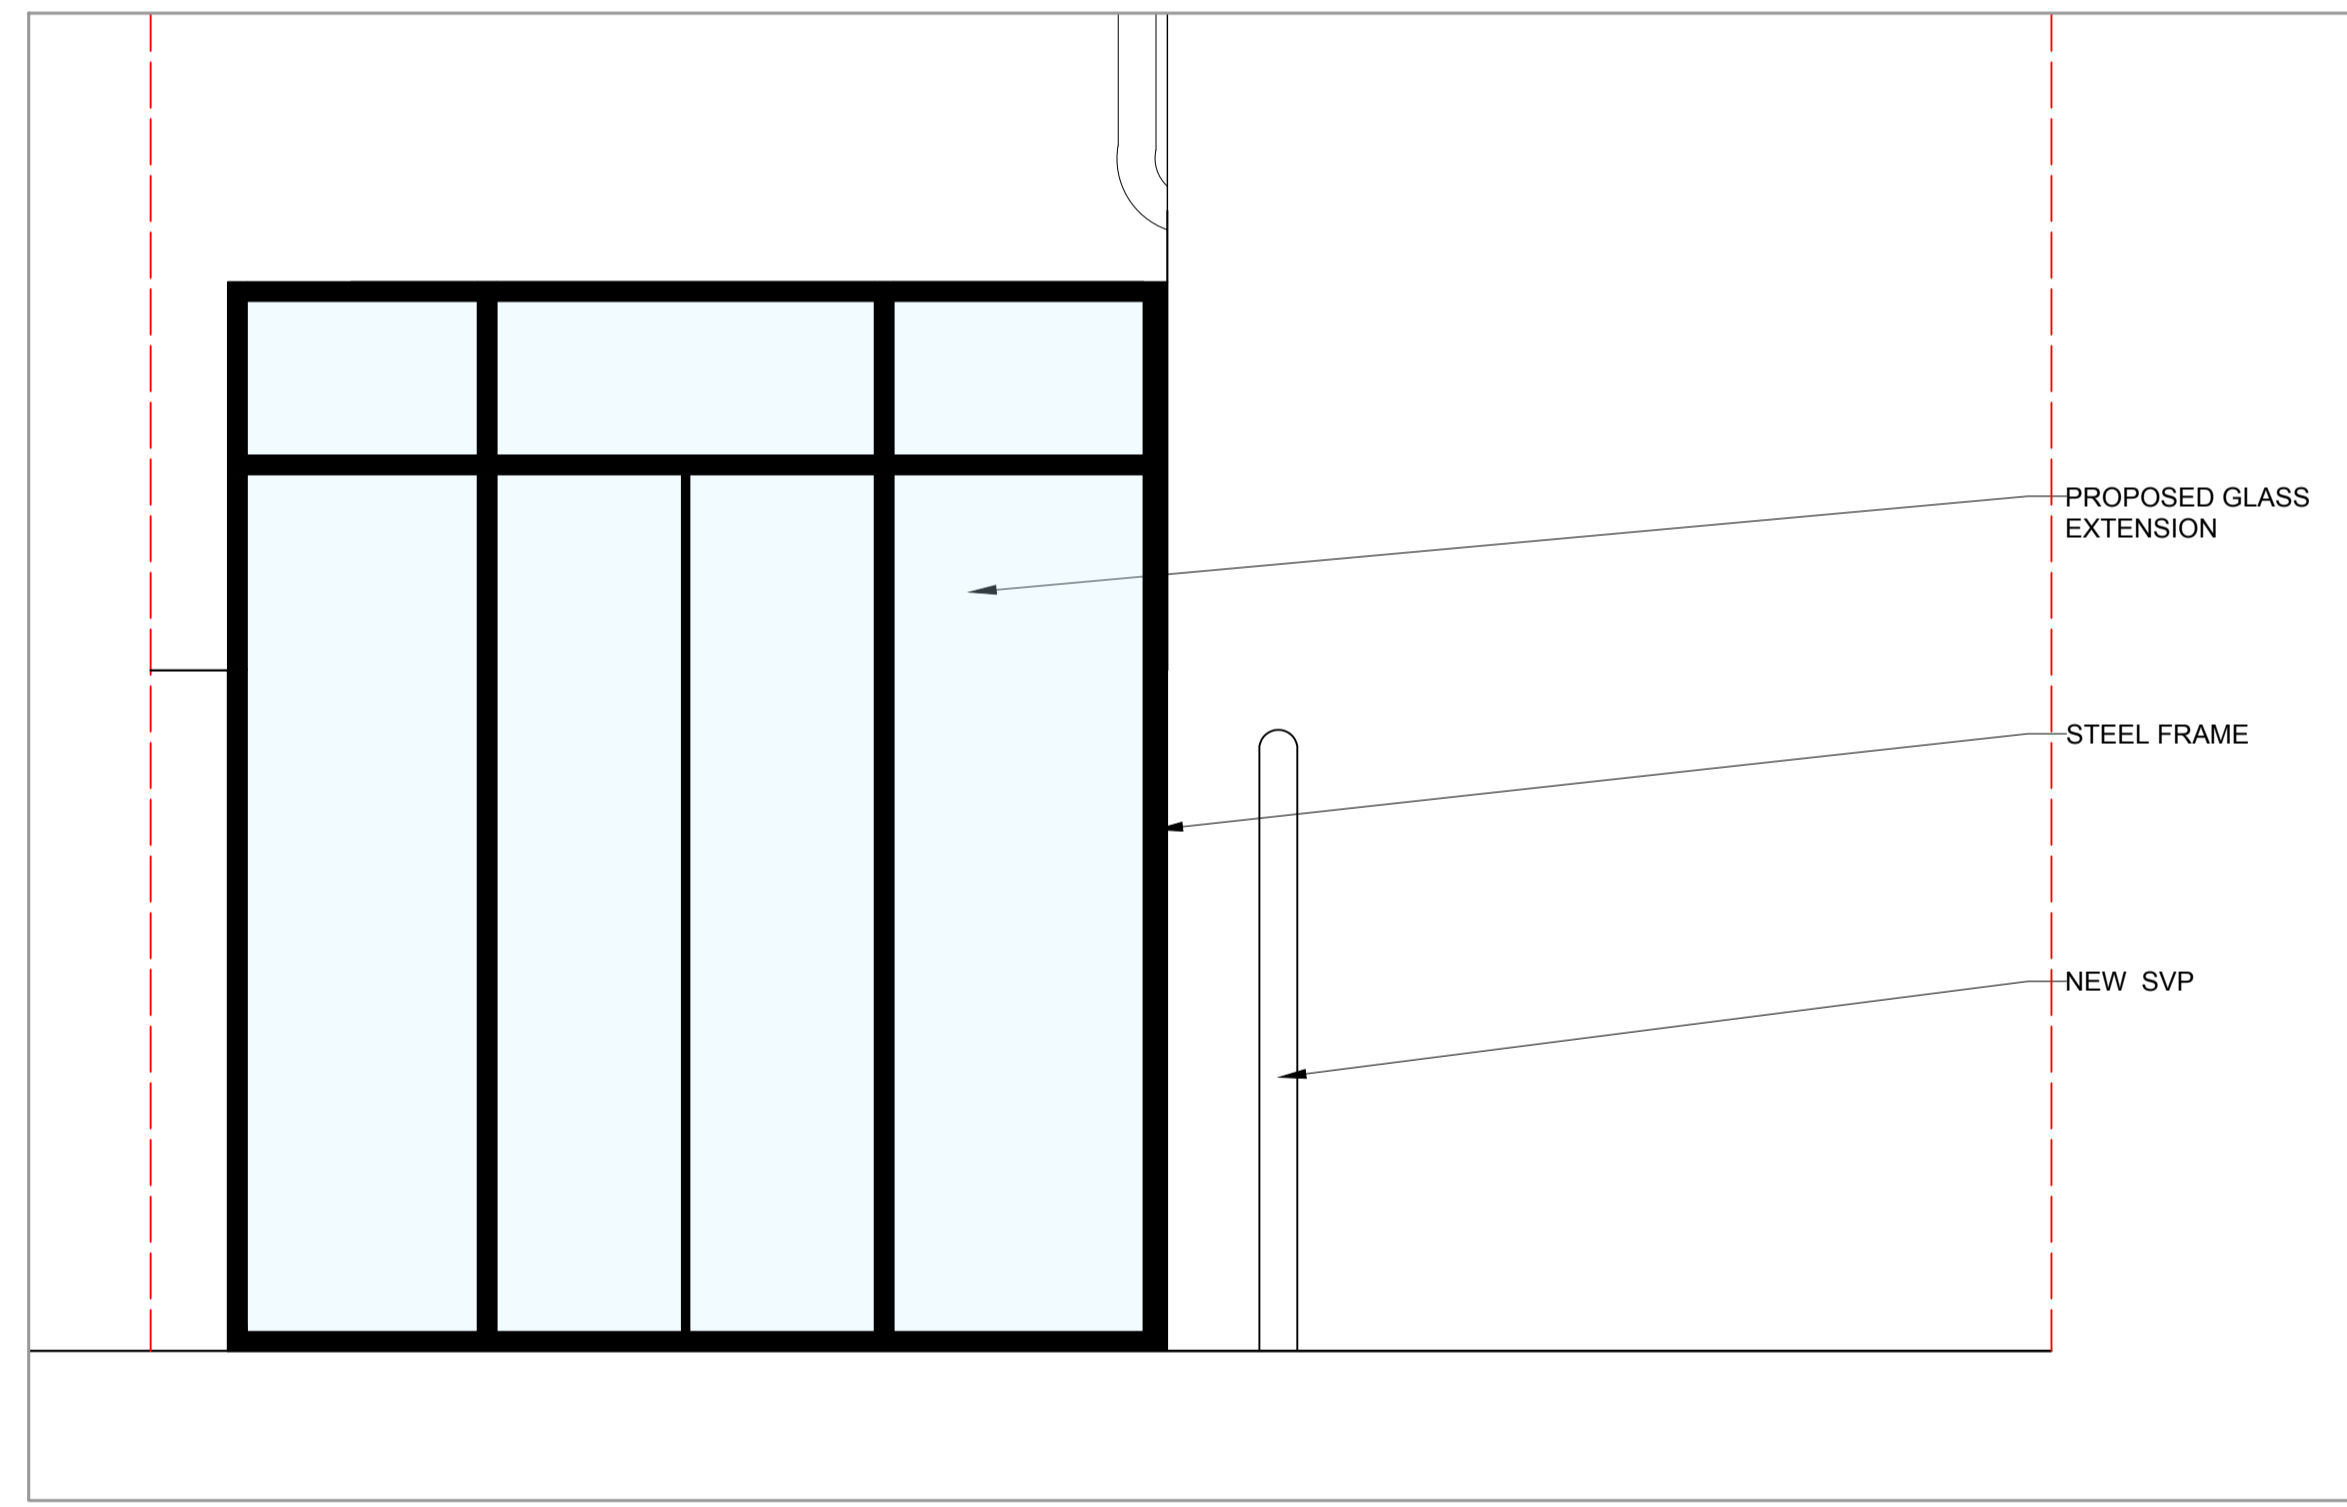

REV B: Amended Handrail 29.5.2018  
REV A: Re-submission Drawings 30.4.2018



Project  
51 HIGHGATE WEST HILL, HIGHGATE, LONDON  
N6 6DA

Client  
MR I PRIDE & MS K SATTERSTHWAITE

Drawing Title  
PROPOSED DETAILS

Drawn	Status	Scale
PA	PLANNING	1:20@A1
Date	Drawing No.	Rev.
09/02/2018	CC3715/PLN08	B

All dimensions to be checked on site. Do not scale.  
Any discrepancy between this drawing and other  
information to be referred to Cotleigh Consulting.  
This drawing is copyright.

