




Previous Elevation



Existing Elevation

NOTE

- Surface mounted floodlights removed and render carefully reinstated to match existing.
- Suspended sign to be removed.

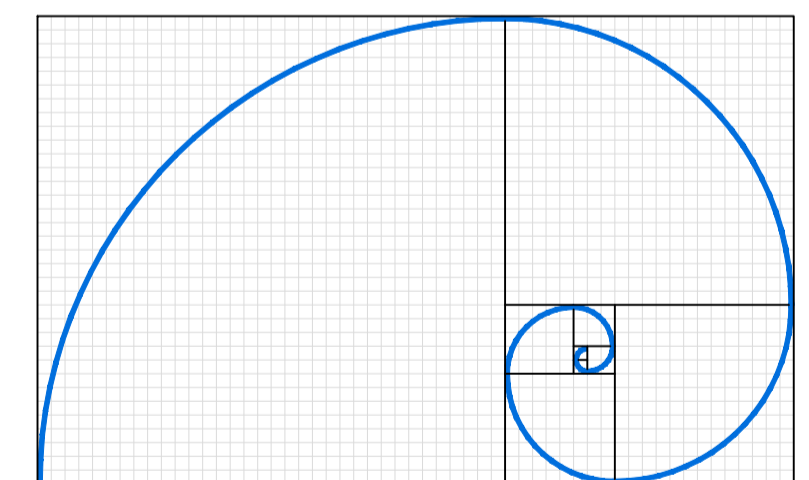

FIBONACCI-ARCHITECTS
 Milton Heath House : Westcott Road : Dorking : Surrey : RH4 3NB
 Tel : 01306 886289 www.fibonacci-architects.co.uk

PROJECT
**82 HEATH STREET
 HAMPSTEAD, NW3 1DN**

DRAWING
**FRONT ELEVATION
 PREVIOUS & EXISTING**

DRAWN GS DRG No. REVISION
 CKD CJL
 DATE Feb 2018 **6221 P 08**
 SCALE 1:50 @ A1 1:100 @ A3

