


KOKO

NORTH EAST ELEVATION (BAYHAM PLACE)

Δ 22.00m A.O.D.

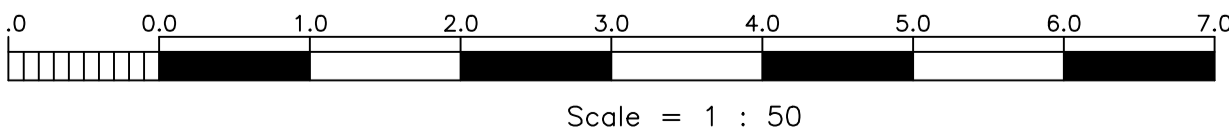

revision	date	initialed	description of amendments
?	??/??/??	??	?
?	??/??/??	??	?

Foundation
architecture
ltd.

project: **2-6 CAMDEN HIGH STREET**
title: **REAR ELEVATION EXISTING**

scale: 1:50 @ A1 date: OCT 2017 drawn: [FAL] checked: [] no. of: 540 rev.:

E301

All dimensions to be verified on site.

OmniBus, 39-41 North Road, London, N7 9DP Email: info@foundation-architecture.com

*Scale is 1:100 at A3

EXISTING