


KOKO

NORTH EAST ELEVATION (BAYHAM PLACE)

± 22.00m A.O.D.

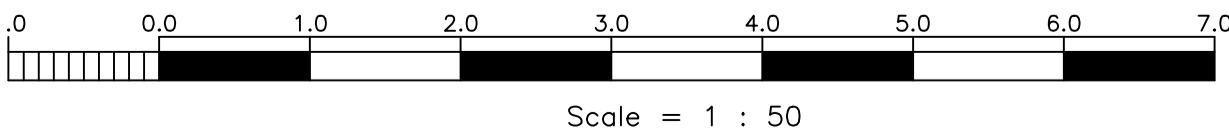

revision	date	initials	description of amendments
?	??/??/??	??	?
?	??/??/??	??	?


 project: Omnibus, 39-41 North Road, London, N7 9DP Email: info@foundation-architecture.com  
 2-6 CAMDEN HIGH STREET  
 REAR ELEVATION PROPOSED  
 scale: 1:50 @ A1 date: JUNE 2018 [FAL] sheet no: 540 rev: P300  
 All dimensions to be verified on site.

\*Scale is 1:100 at A3

EXISTING