




Existing Shopfront plan
Scale:1:40

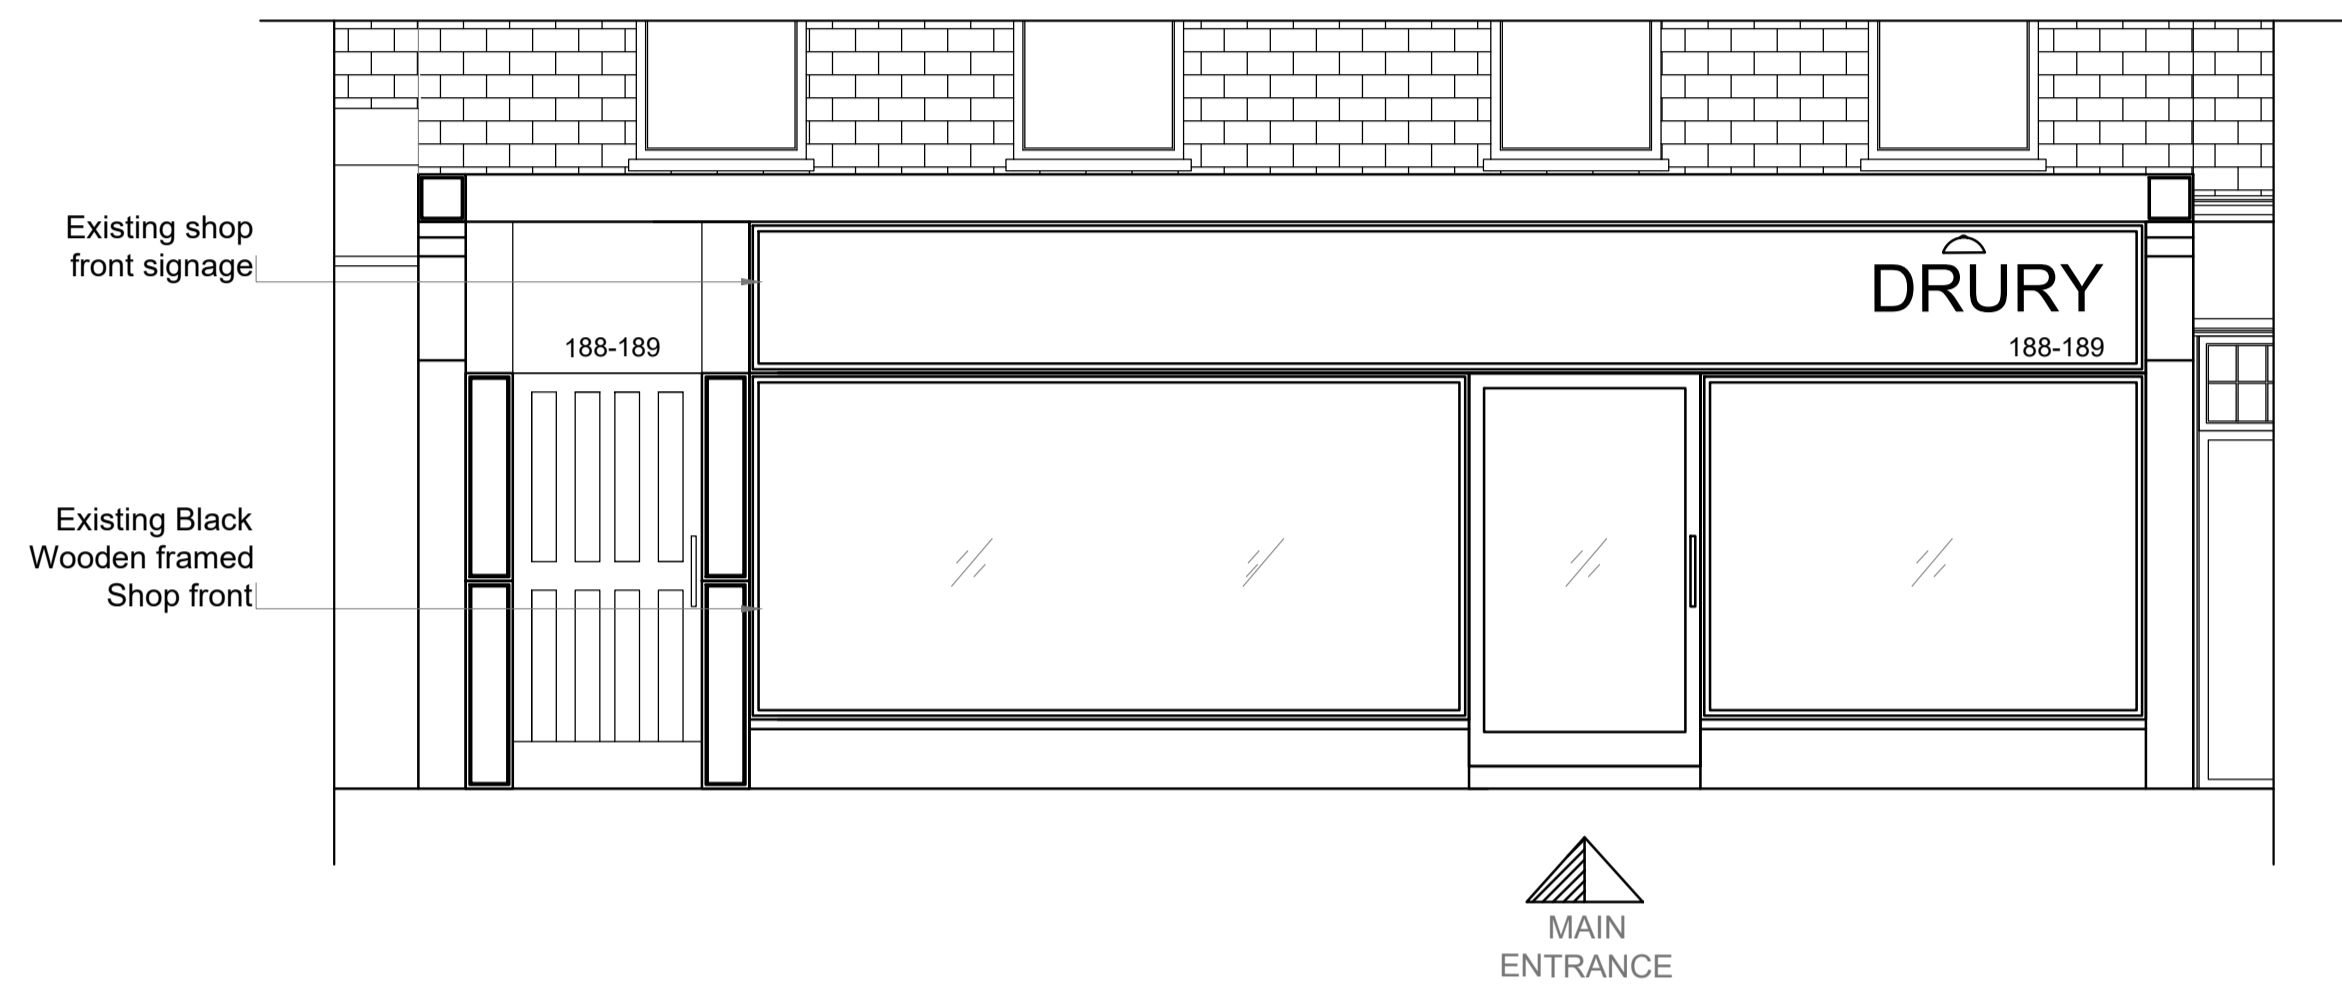


Existing Front Elevation
Scale:1:40

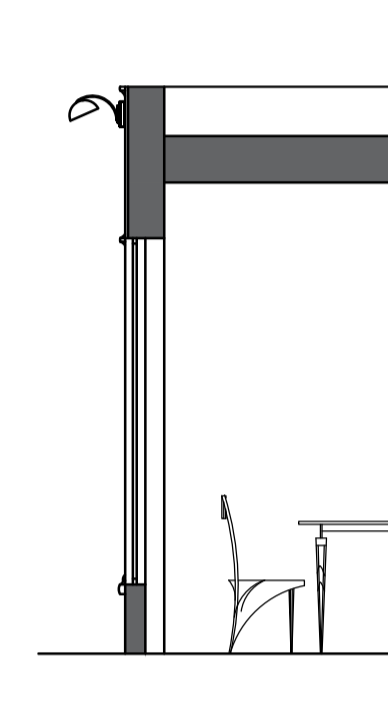


Existing Shopfront Section
Scale:1:40

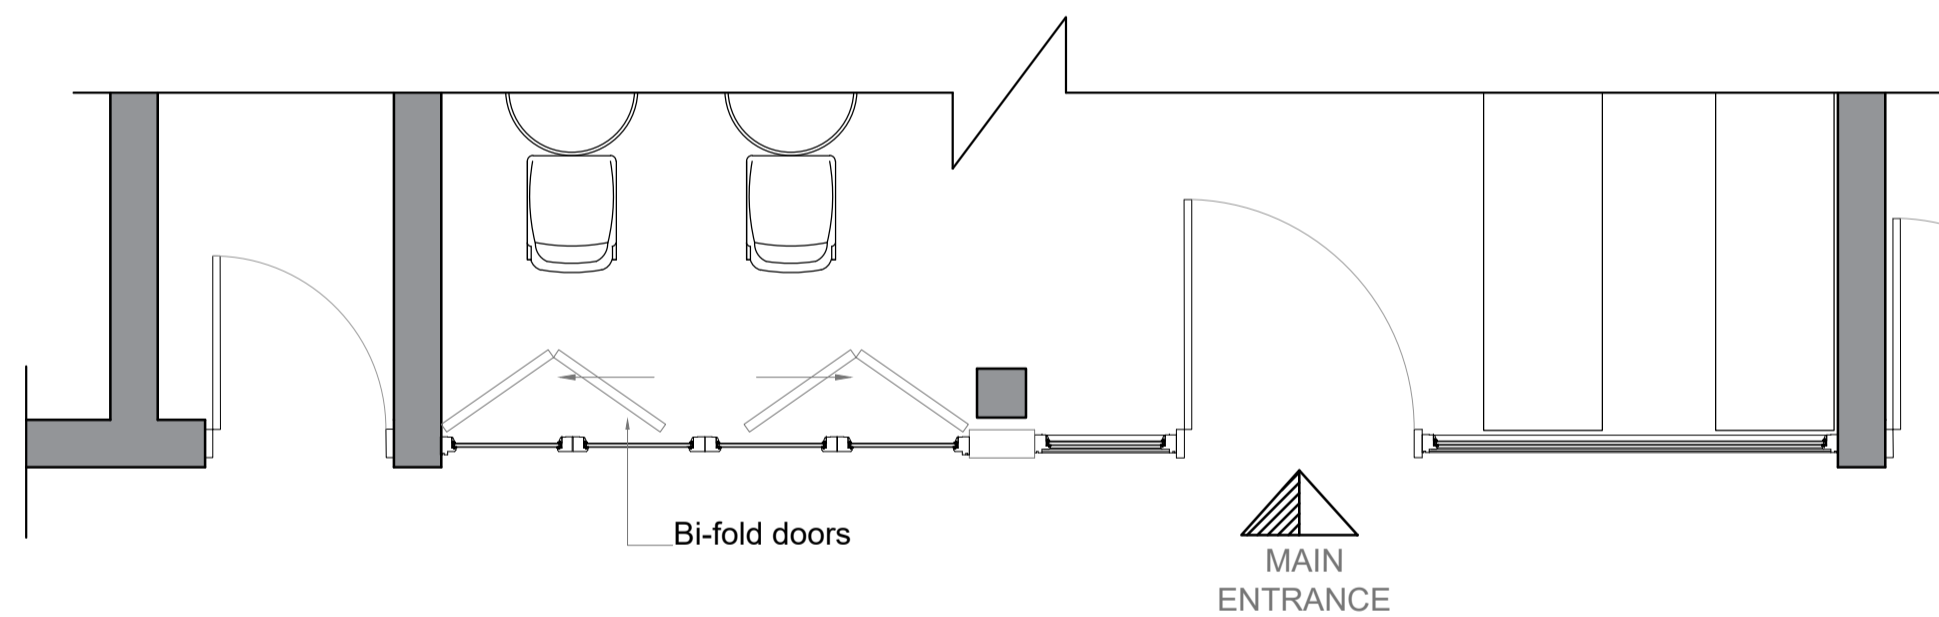

Proposed Shopfront plan
Scale:1:40

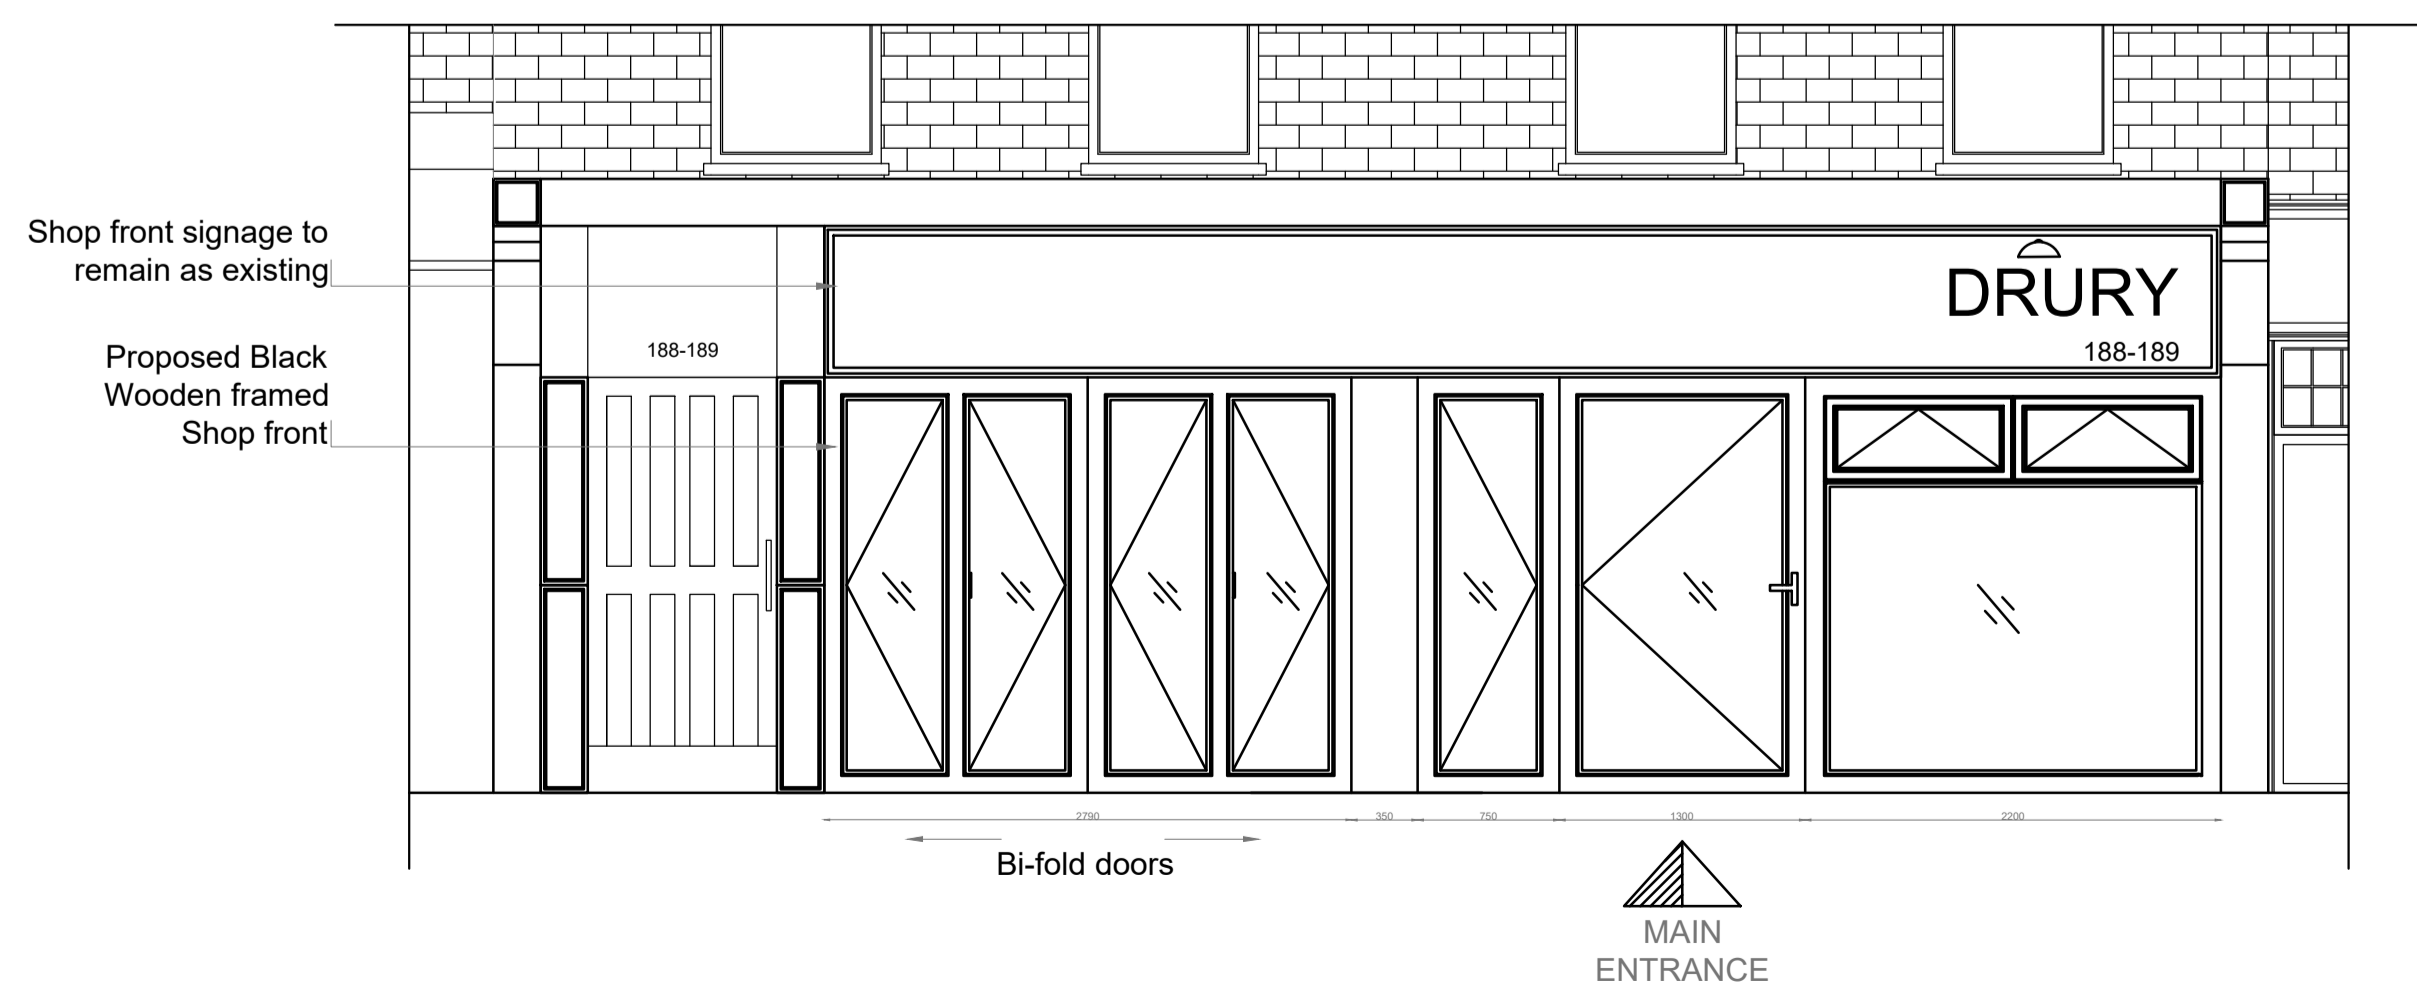

Proposed Front Elevation
Scale:1:40

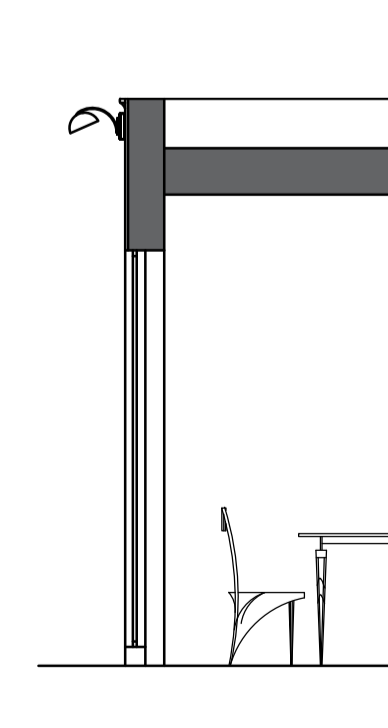


Proposed Shopfront Section
Scale:1:40



Notes:

1. Do not scale this drawing.
 2. Drawing used for the status indicated only.
 3. All dimensions and setting out shall be checked and confirmed and any discrepancies to be reported to the Architect prior to commencement of any work.
 4. This is a CAD Drawing. Under no circumstances shall manual alterations be made. Figured dimensions take preference to scale.
 5. All work and materials to be in accordance with current statutory legislation, relevant codes of practice and British Standards.
 6. Drawing to be read in accordance with relevant consultants and sub-contractors drawings and specifications.
- Disclaimer:**
The hard copy accompanying the electronic date is the legal.

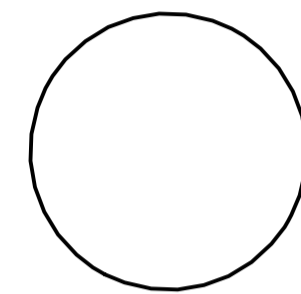

Copyright is Reserved.
© Copying or reproduction of this drawing or any electronic data without the written permission of 'Seesaw Studios' is not permitted. All rights reserved.

Rev:	Description:	Date:
------	--------------	-------

--	--	--

Seesaw Studios

30 Shacklewell Lane
Dalston, London, E8 2EZ
United Kingdom

+44 (0) 20 7254 5671
seesaw-studios.com
info@seesaw-studios.com

Client:
Cemal Polat

Project:
188 - 189 Drury Lane,
WC2B 5QD

Drawing Title:
Ex & Pr Plans & Elevations

Date:	Drawing Status:
-------	-----------------

29.05.2018 Planning

Drawing Number:	Revision
-----------------	----------

SE 1458 - 01

Scale:	Drawn By:
--------	-----------

1:50 @ A1 S.K