


--- BOUNDARY LINE

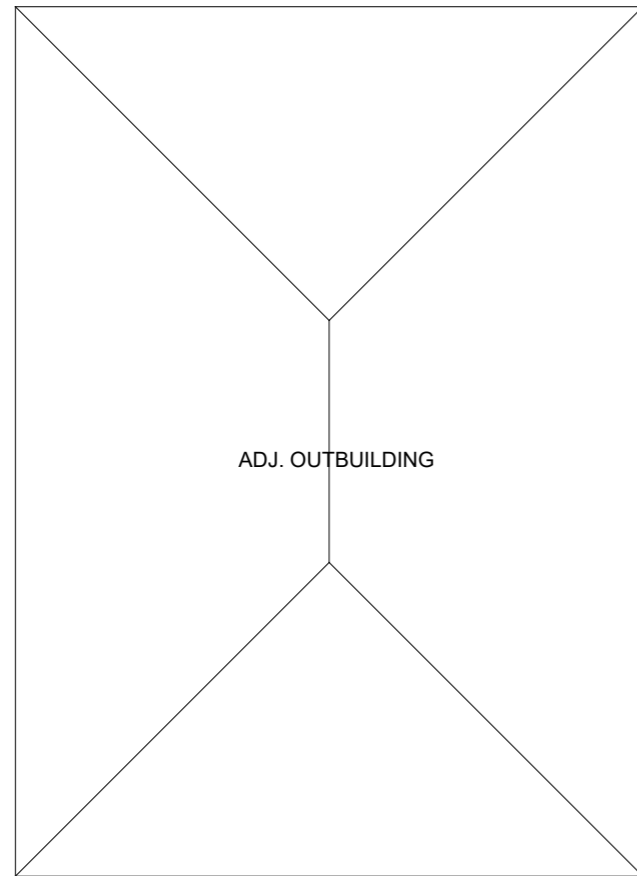

ADJ. OUTBUILDING



GARDEN

### PROPOSED ROOF PLAN

NOTES: (GREEN RETREAT SPECIFICATIONS)

FLOOR: 80mm INTERLOCKING INSULATED FLOOR PANELS ON TOP OF CONCRETE PILE FOUNDATION


DOORS / WINDOWS: DOOR & WINDOW FRAMES, BLACK POWDER COATED ALUMINIUM FITTED WITH PILKINGTON GLASS

WALLS: TIMBER FRAME (TANALISED) WITH 50mm ROCKWOOL INSULATED CAVITY INCORPORATING BREATHABLE FOILED PHOTON WRAP.  
INTERNAL HIGH DENSITY PARTICLE BOARD WITH WASHABLE SURFACE (MAY BE PLASTERED)

COMPOSITE SLATTED VERTICAL CLADDING TO FRONT (A) ELEVATION  
SHIPLAP T & G CLADDING CONSTRUCTED IN REDWOOD TO REAR (B) AND SIDE (C & D) ELEVATIONS

ROOF: KINGSPAN 90mm THICK INSULATED COMPOSITE PANELS

REV.A: AS PER COUNCIL REQUIREMENT

 

**Ergon Project**

ARCHITECTURAL & STRUCTURAL DESIGN

41A Parkway  
London NW1 7PN  
www.ergonproject.co.uk  
info@ergonproject.co.uk

DO NOT SCALE FROM THIS DRAWING EXCEPT FOR THE PURPOSES OF PLANNING AND BUILDING REGULATIONS  
ALL DIMENSIONS TO BE CHECKED ON SITE  
ALL DRAWINGS MUST BE READ IN CONJUNCTION WITH THE ARCHITECTS AND STRUCTURAL ENGINEERS DRAWINGS  
THIS DRAWING AND DETAILS REMAIN THE PROPERTY OF **Ergon Project**

**ISSUED FOR PLANNING APPROVAL**

**FLAT 2, 112 GREENDROFT GARDENS  
LONDON NW6 3PH**

**OUTBUILDING - GARDEN ROOM**

**PROPOSED PLANS**

DATE: MAR 2018 SCALE: 1:50 @ A3

DWG No: EP.18031/03.A

REV  
A