



Proposed Ground Floor Plan
1:50

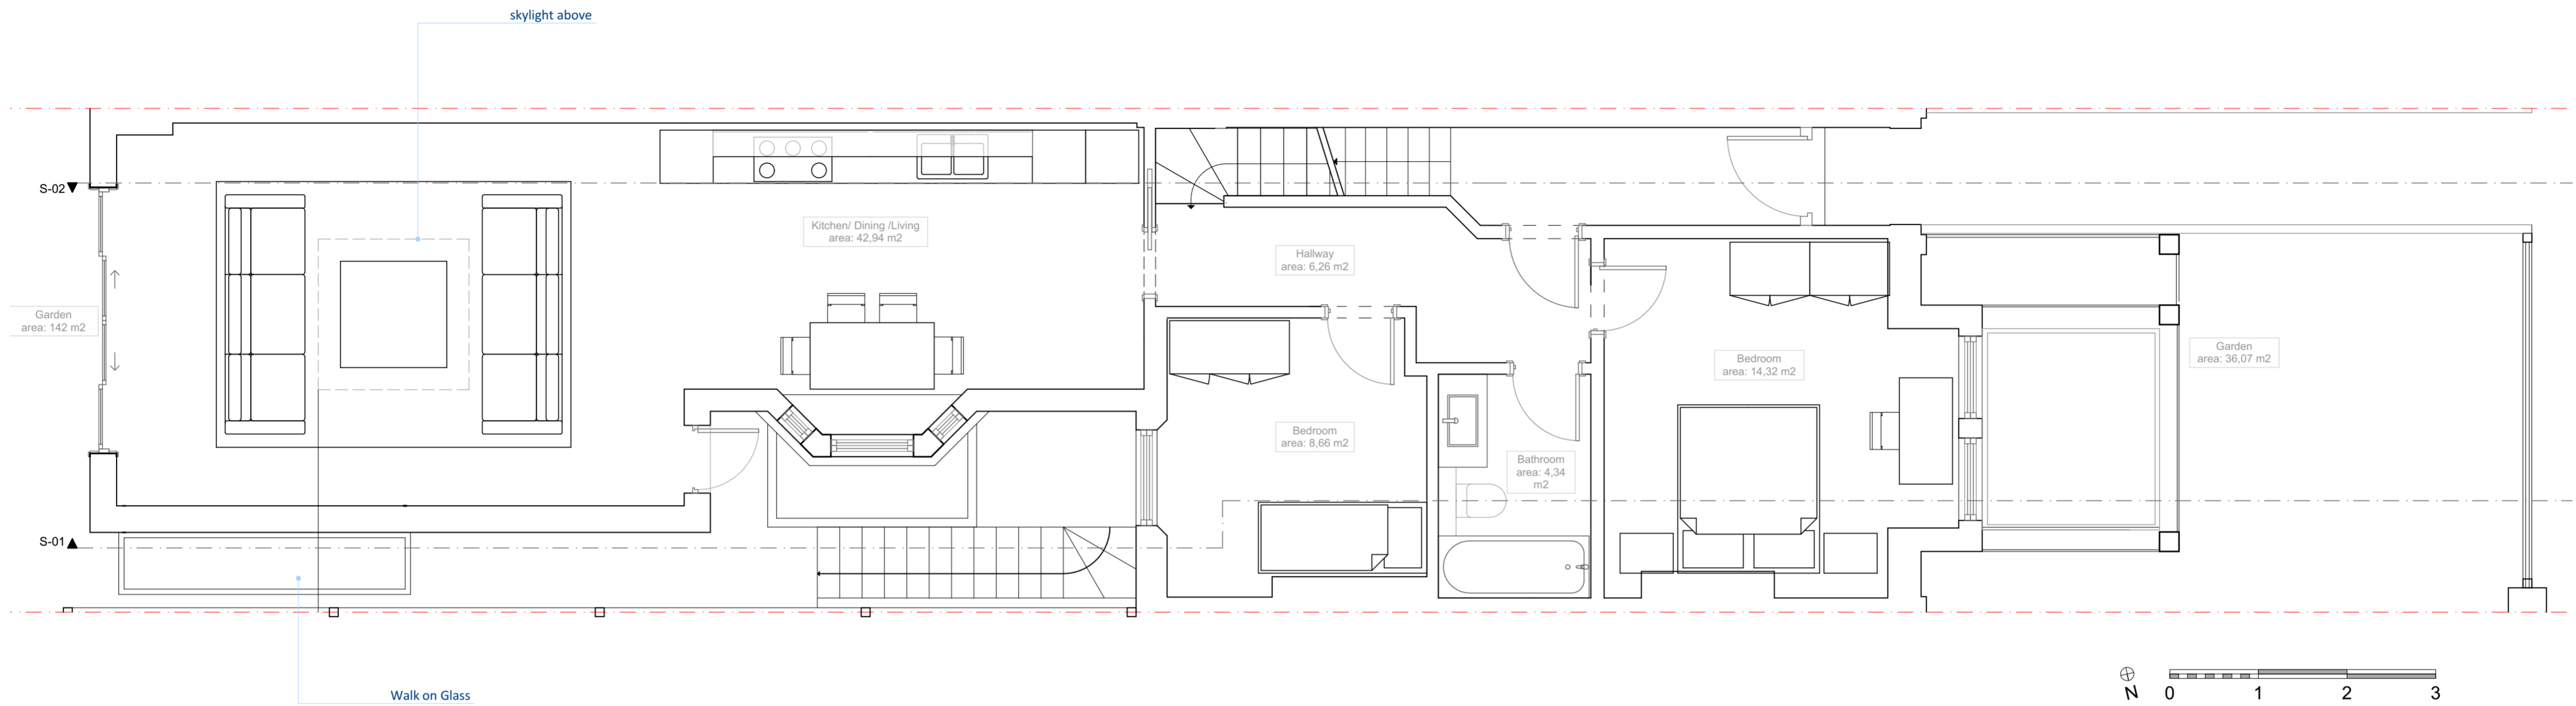

Proposed Ground Floor Plan
1:100

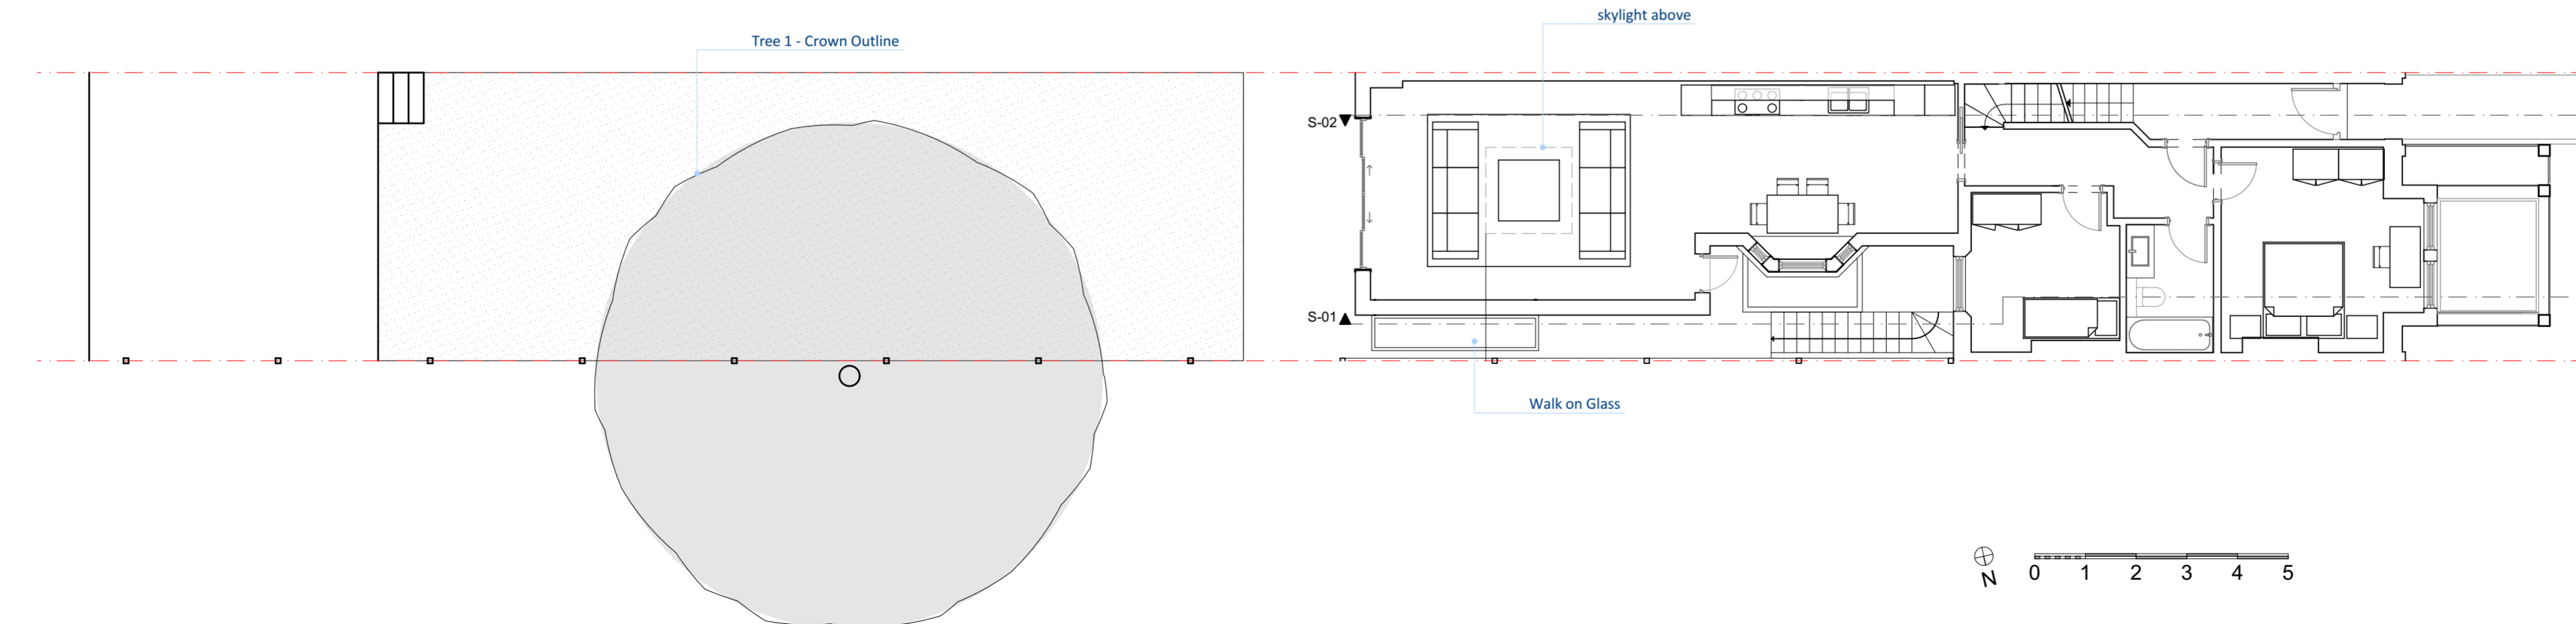

RevID	Comment	Status	Date
01			26/05/2017
02			05/06/2017
03			09/03/2018
04			02/04/2018

operarchitects

Opera Architects Ltd
Hurlingham Studios
Ranelagh Gardens
London SW6 3PA

T: +44 (0) 20 8123 0558E:
info@operaa.co.uk
W: www.operaa.co.uk

Copyright
This drawing has been produced by:
Opera Architects Ltd and is not to be used or
reproduced by any other part for any purpose.

17_27
71 Goldhurst terrace
London
NW6 3HA

Drawing Name
Proposed Set
Ground Floor



Drawing Status

Modified by _____ Date
25/05/2018

Drawing Scale
1:50, 1:100 @ A2

Layout ID _____ Revision
17_27/1 _____ 04

Proposed Roof Plan
1:50

 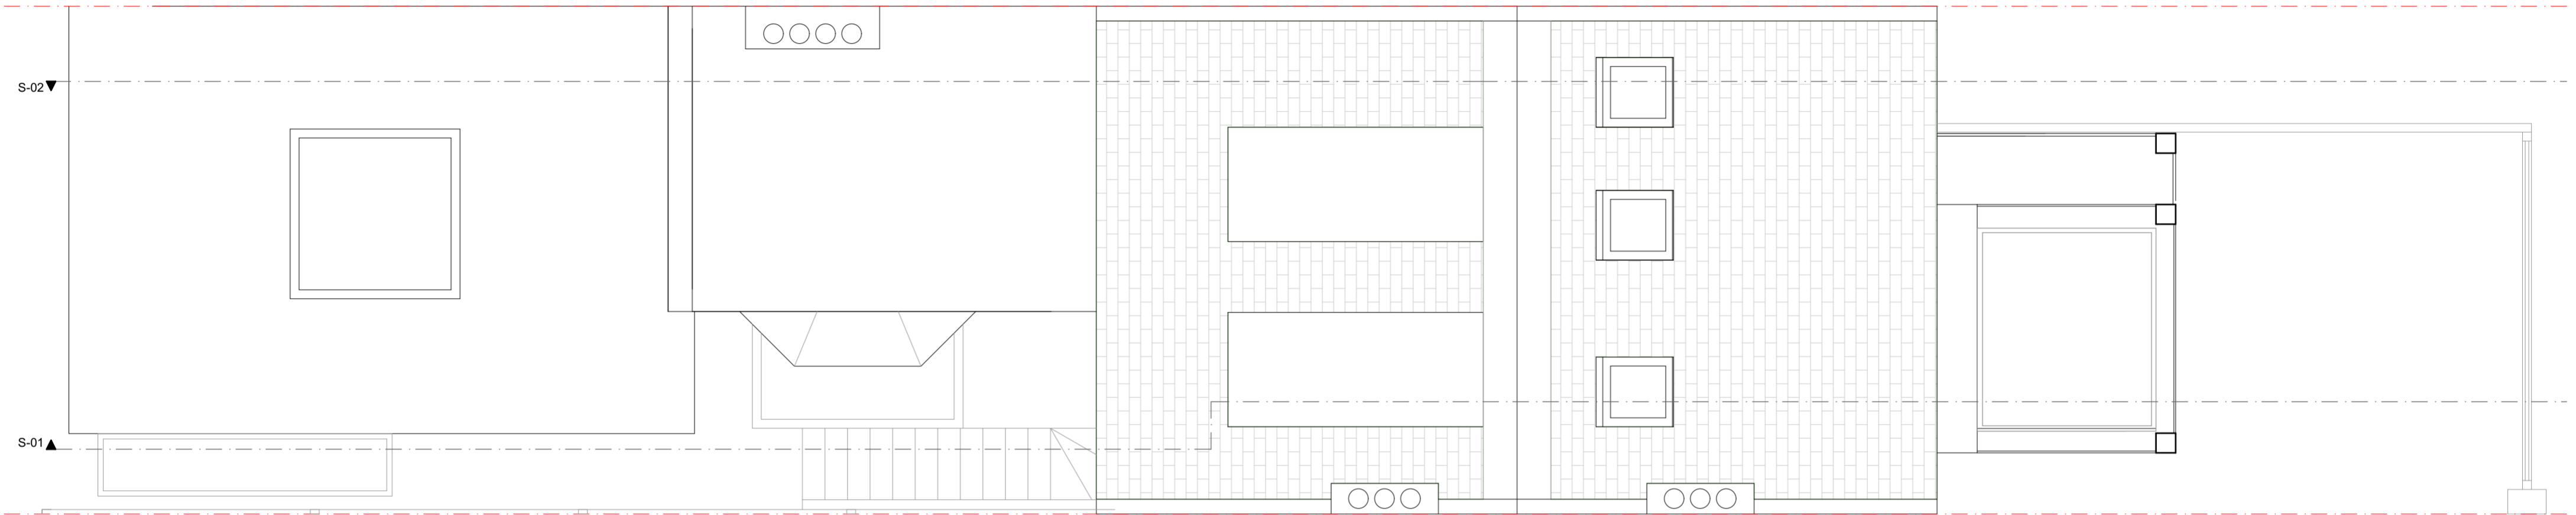

RevID	Comment	Status	Date
01			02/04/2018
05			25/05/2018

operaarchitects

Opera Architects Ltd
Hurlingham Studios
Ranelagh Gardens
London SW6 3PA

T: +44 (0) 20 8123 0558E:
info@operaa.co.uk
W: www.operaa.co.uk

Copyright
This drawing has been produced by:
Opera Architects Ltd and is not to be used or
reproduced by any other part for any purpose.

17_27
71 Goldhurst terrace
London
NW6 3HA

Drawing Name
Proposed Set
Roof Plan



Drawing Status

Modified by _____ Date
25/05/2018

Drawing Scale
1:50 @ A2

Layout ID _____ Revision
17_27/2 _____ 05

Proposed Basement Floor Plan
1:50

 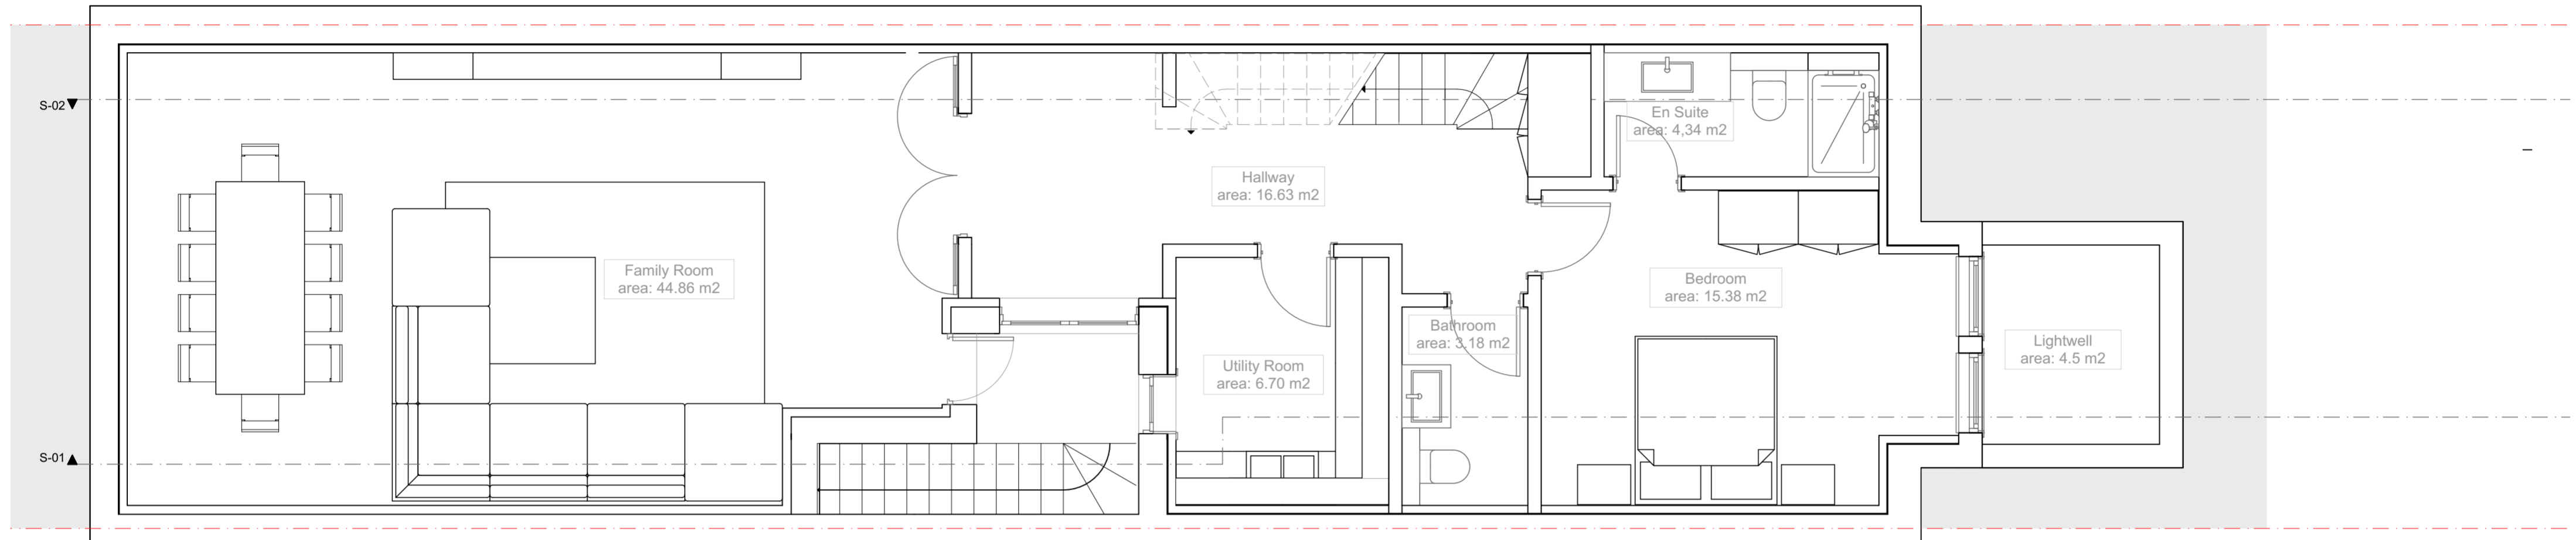

RevID	Comment	Status	Date
01			26/05/2017
02			05/06/2017
03			09/03/2018
04			02/04/2018

operaarchitects

Opera Architects Ltd
Hurlingham Studios
Ranelagh Gardens
London SW6 3PA

T: +44 (0) 20 8123 0558E
info@operaa.co.uk
W: www.operaa.co.uk

Copyright
This drawing has been produced by:
Opera Architects Ltd and is not to be used or
reproduced by any other part for any purpose.

17_27
71 Goldhurst terrace
London
NW6 3HA

Drawing Name
Proposed Set
Basement Floor

Drawing Status

Modified by _____ Date 25/05/2018

Drawing Scale
1:50 @ A2

Layout ID 17_27/3 Revision 04

Proposed Front Elevation
1:50



Proposed Rear Elevation
1:50



RevID	Comment	Status	Date
01			26/05/2017
02			05/06/2017
03			09/03/2018
04			02/04/2018

operaarchitects

Opera Architects Ltd
Hurlingham Studios
Ranelagh Gardens
London SW6 3PA

T: +44 (0) 20 8123 0558E:
info@operaa.co.uk
W: www.operaa.co.uk

Copyright
This drawing has been produced by:
Opera Architects Ltd and is not to be used or
reproduced by any other part for any purpose.

17_27
71 Goldhurst terrace
London
NW6 3HA

Drawing Name
Proposed Set
Elevation Front-Rear

Drawing Status

Modified by
Date
25/05/2018

Drawing Scale
1:50 @ A2

Layout ID
17_27/4

Revision
04



Proposed Section S-01
1:50



RevID	Comment	Status	Date
01			26/05/2017
02			05/06/2017
03			09/03/2018
04			02/04/2018

operarchitects

Opera Architects Ltd
Hurlingham Studios
Ranelagh Gardens
London SW6 3PA

T: +44 (0) 20 8123 0558E:
info@operaa.co.uk
W: www.operaa.co.uk

Copyright
This drawing has been produced by:
Opera Architects Ltd and is not to be used or
reproduced by any other part for any purpose.

17_27
71 Goldhurst terrace
London
NW6 3HA

Drawing Name
Proposed Set
Section S-01

Drawing Status

Modified by
Date
25/05/2018

Drawing Scale
1:50 @ A2

Layout ID
17_27/5

Revision
04



Proposed Section S-02

1:50



RevID	Comment	Status	Date
01			26/05/2017
02			05/06/2017
03			09/03/2018
04			02/04/2018

operarchitects

Opera Architects Ltd
Hurlingham Studios
Ranelagh Gardens
London SW6 3PA

T: +44 (0) 20 8123 0558E:
info@operaa.co.uk
W: www.operaa.co.uk

Copyright
This drawing has been produced by:
Opera Architects Ltd and is not to be used or
reproduced by any other part for any purpose.

17_27
71 Goldhurst terrace
London
NW6 3HA

Drawing Name
Proposed Set
Section S-02

Drawing Status

Modified by
Date
25/05/2018

Drawing Scale
1:50 @ A2

Layout ID
17_27/6

Revision
04

