

Covers			
	No. off	No. of Covers	Total
Banquette	0	0	0
Booths	0	0	0
Tables 2 person	36	2	72
Tables 4 person	0	4	0
Tables 6 person	2	6	12
Table 10 person	1	10	10
Bar Stool	14	1	14
Total Covers			108



PLANNING

P1 21/05/18 ISSUED FOR PLANNING

Project

Casa Pastor Kings Cross

Client

Hart Bros Restaurants

Drawing Title

External Yard Level Floor Plan

Scale Date Created

1:50 11.07.17

Drawing Number

17007-103 P

Revision Revision Date

P1 21.05.18

Drawn By Checked By


AG MC

Do not scale from drawing, all dimensions to be checked on site. Report omissions and discrepancies to the architect immediately



Michaelis Boyd Associates
108 Palace Gardens Terrace
London W8 4RT

44 20 7221 1237
hello@michaelsboyd.com
michaelsboyd.com

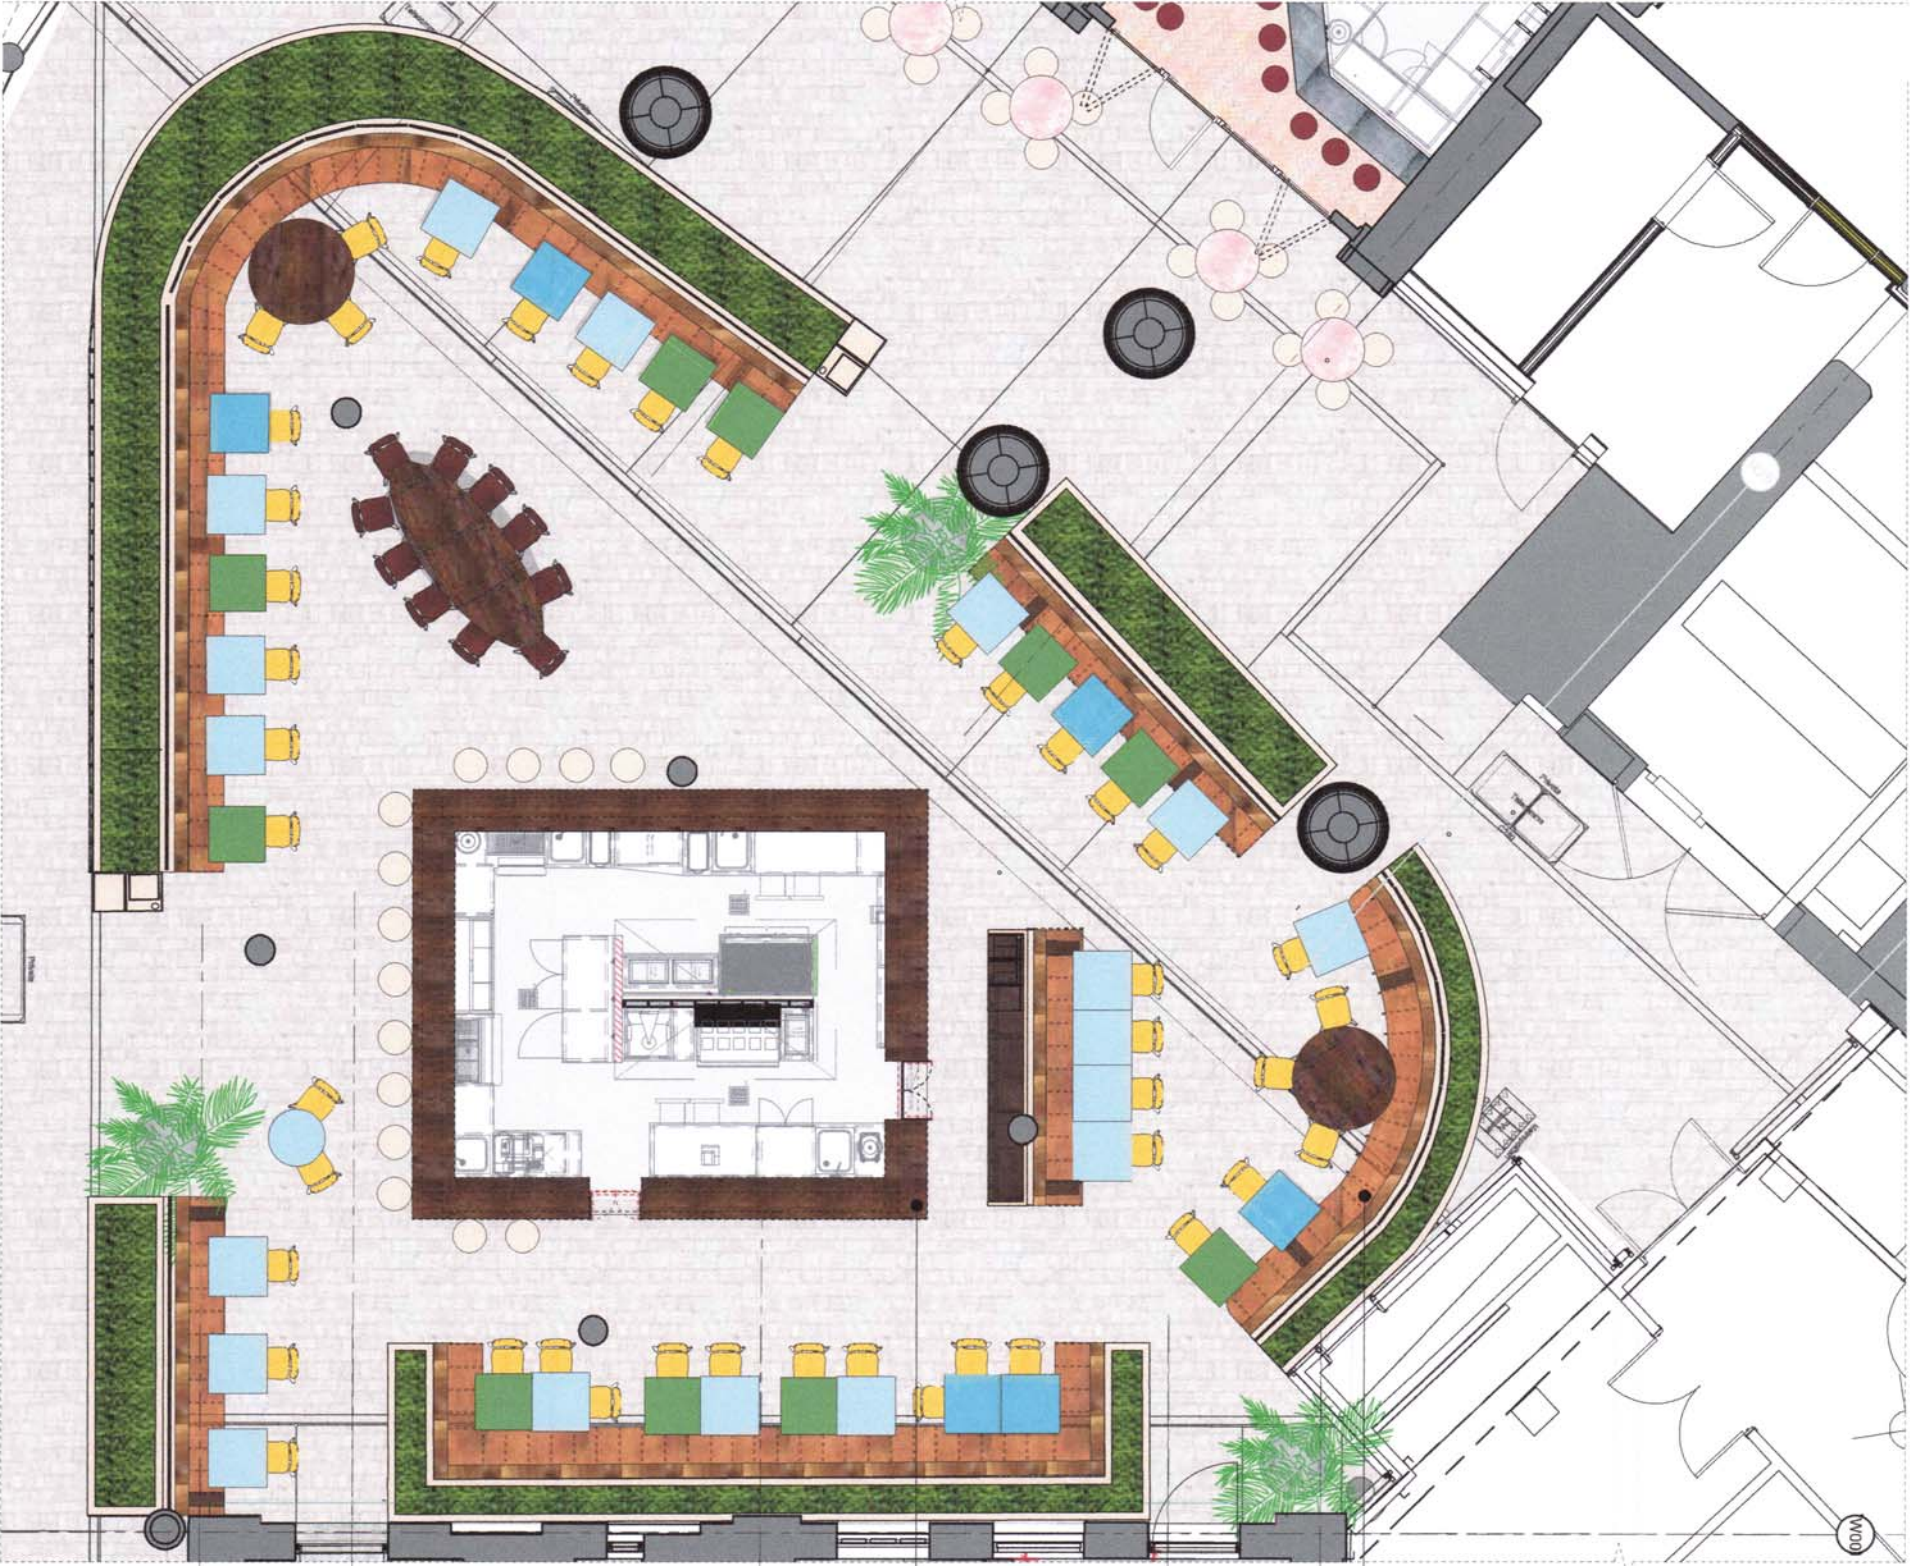

1 Proposed External Yard Level Floor Plan

1:50

