


ELEVATION 01


KENTISH TOWN ROAD

ELEVATION 03

ELEVATION 02

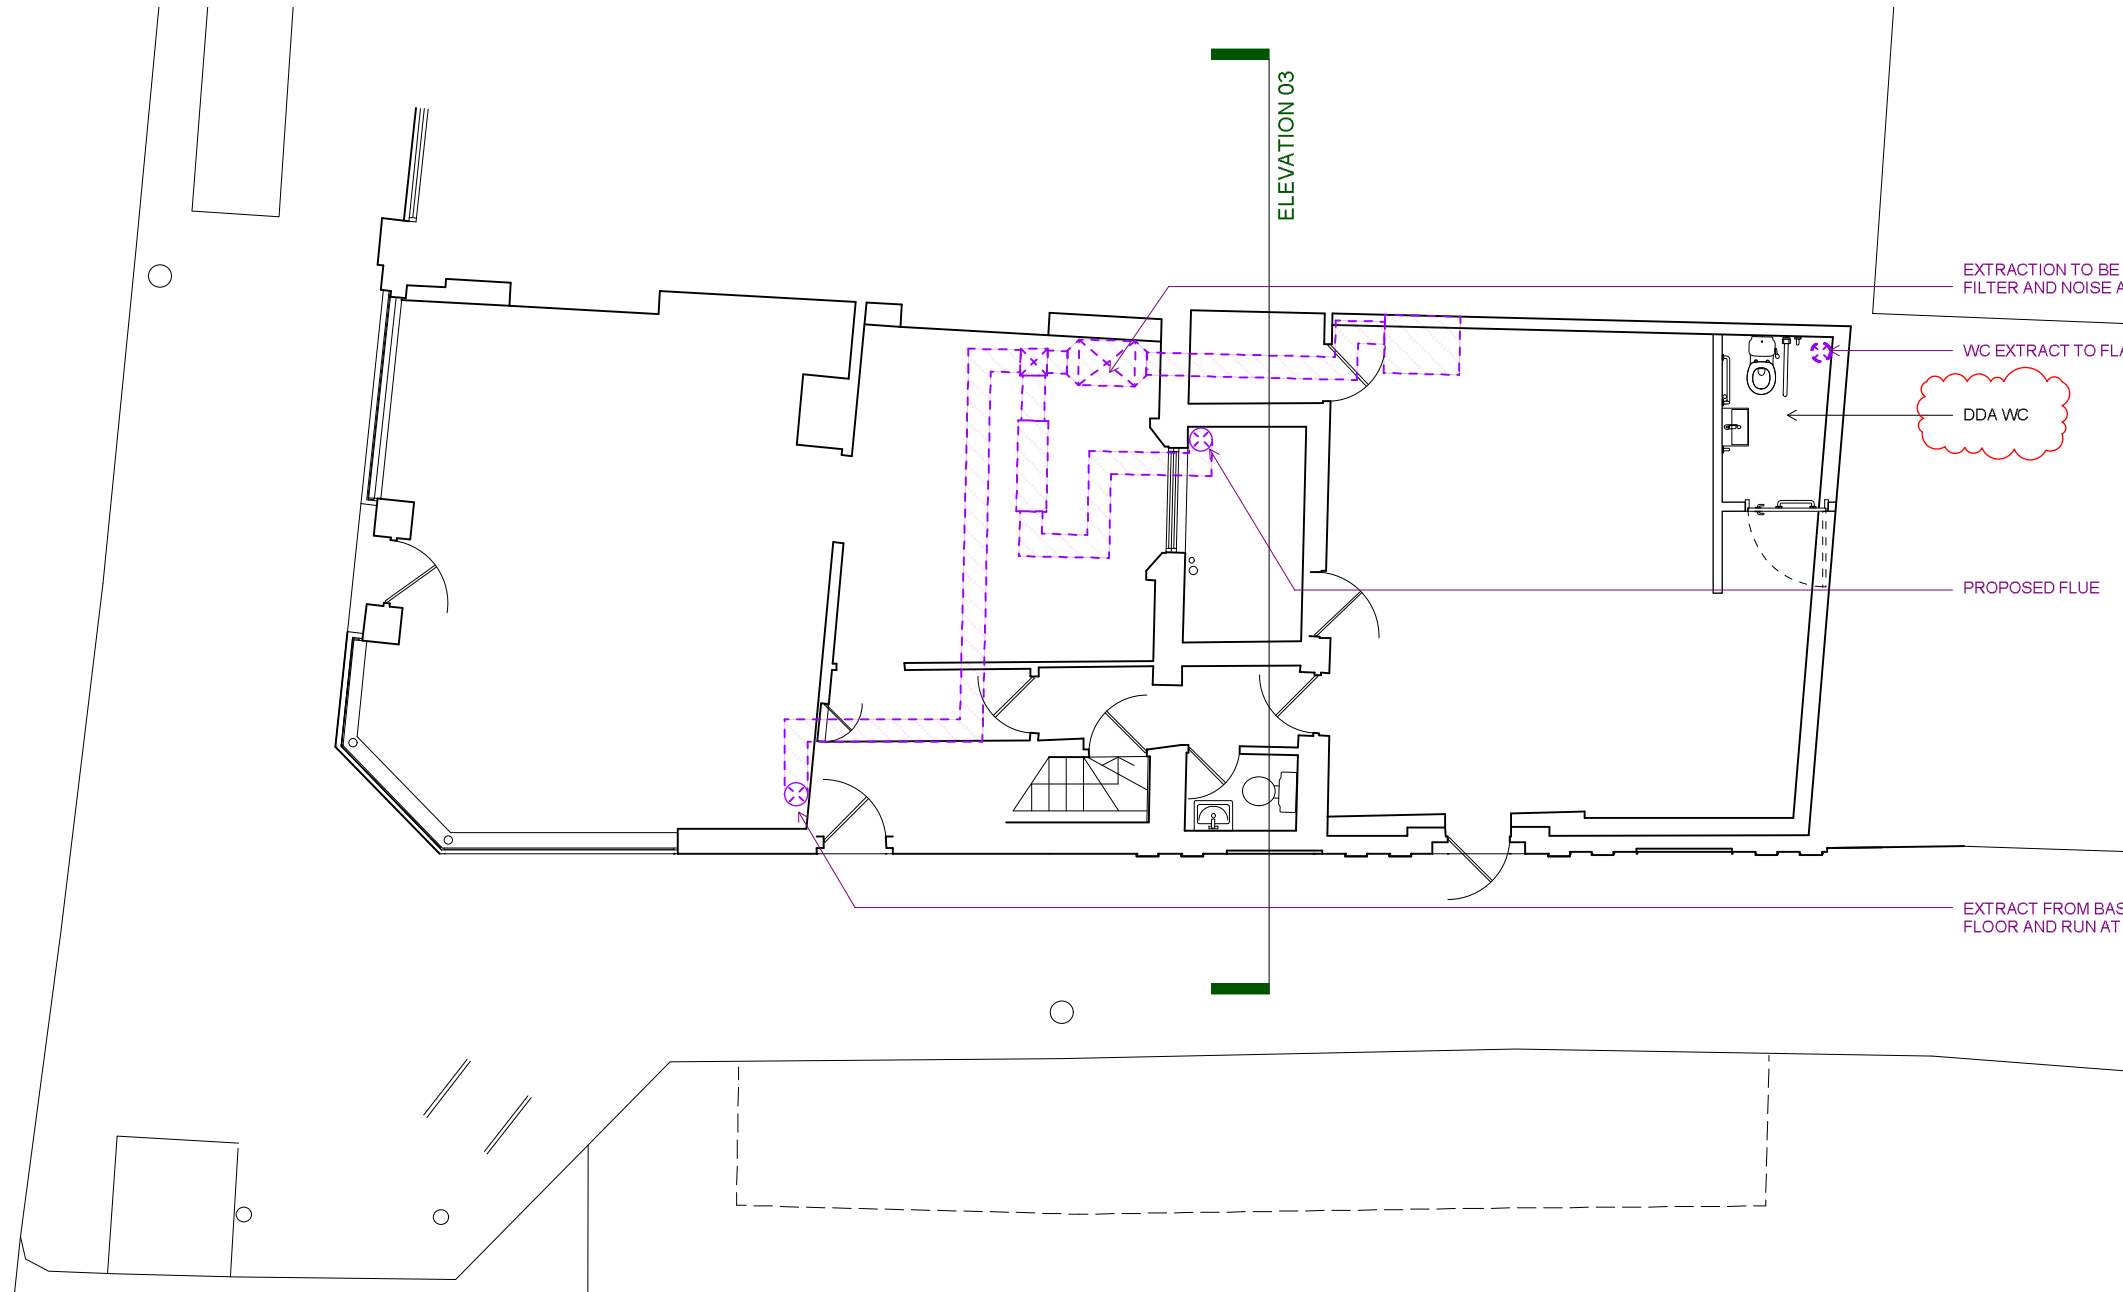


01 PROPOSED GROUND FLOOR
1:100

 

Notes

EXTRACT / AC APPLICATION

LOCATION PLAN 1:1250

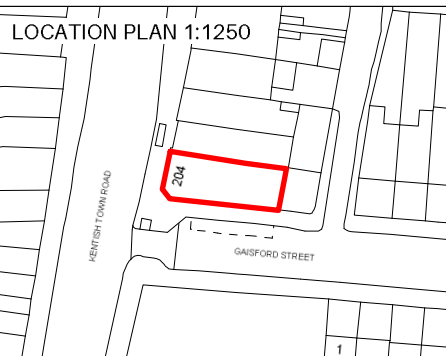

REV	DATE	DESCRIPTION	BY	CHK
A	24.05.17	REVISED TO SHOW DDA WC	OC	ET
00	01.11.17	ISSUED FOR PLANNING	OC	ET
1			BY	CHK

Project Gail's Kentish Town			
Drawing Proposed Ground Floor Plan			
Job Number 17059	Drawing Number 1101	Rev A	
Drawn OC	Date 23.10.17	Status Planning	Scale @ A3 1:100



Holland Harvey Architects
Unit 1.4
1-5 Vyner Street
London E2 9DG
hello@hollandharvey.com
+44 203 327 0340

Client

Gail's

Do not scale from this drawing. All dimensions are to be checked on site. This drawing is to be read in conjunction with all consultants information.