



F I N C H L E Y R O A D

F I N C H L E Y R O A D

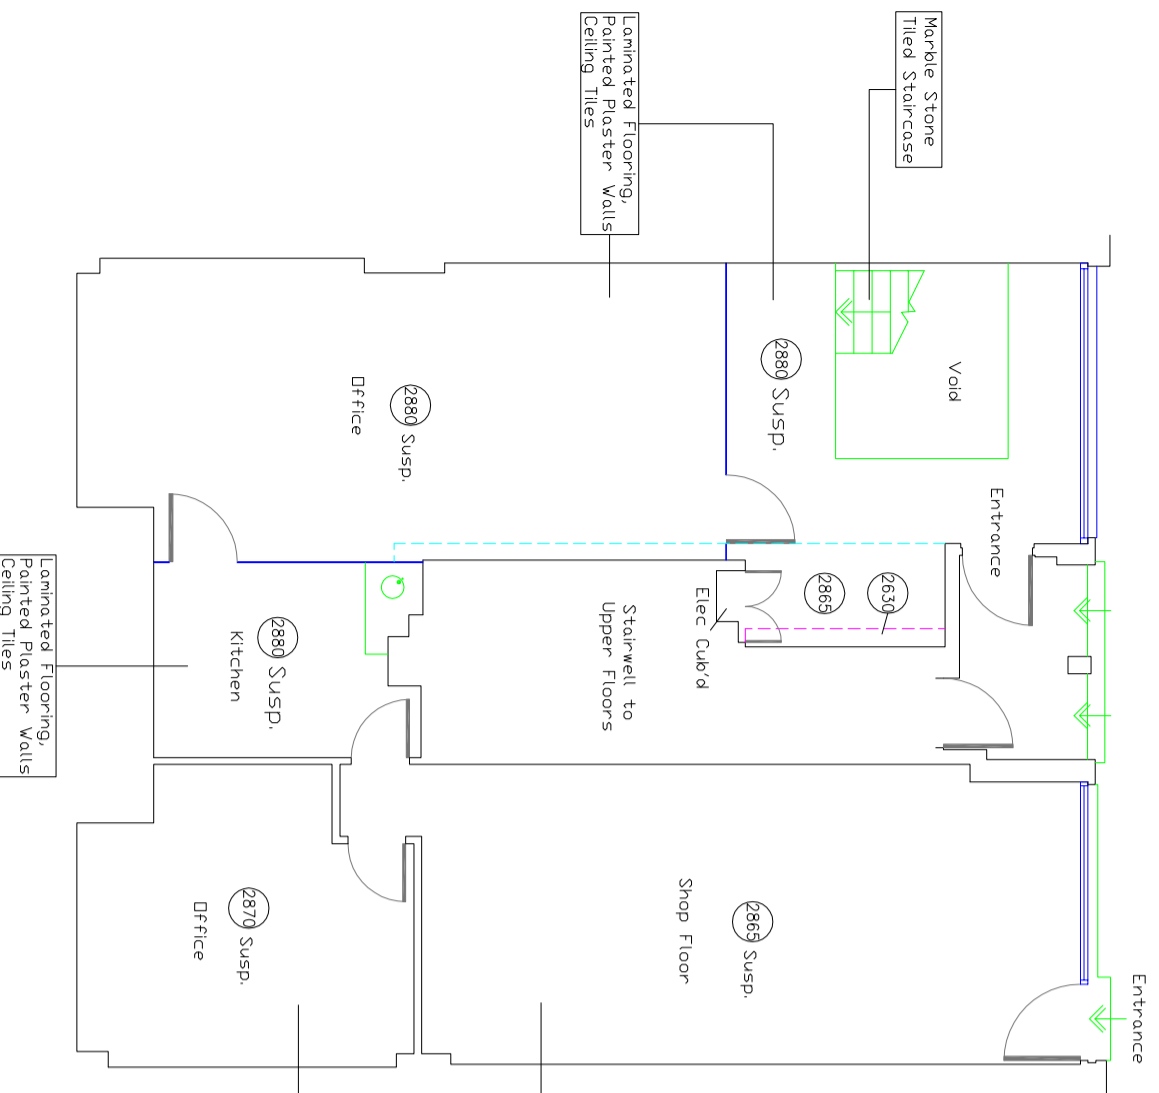

Ground Floor

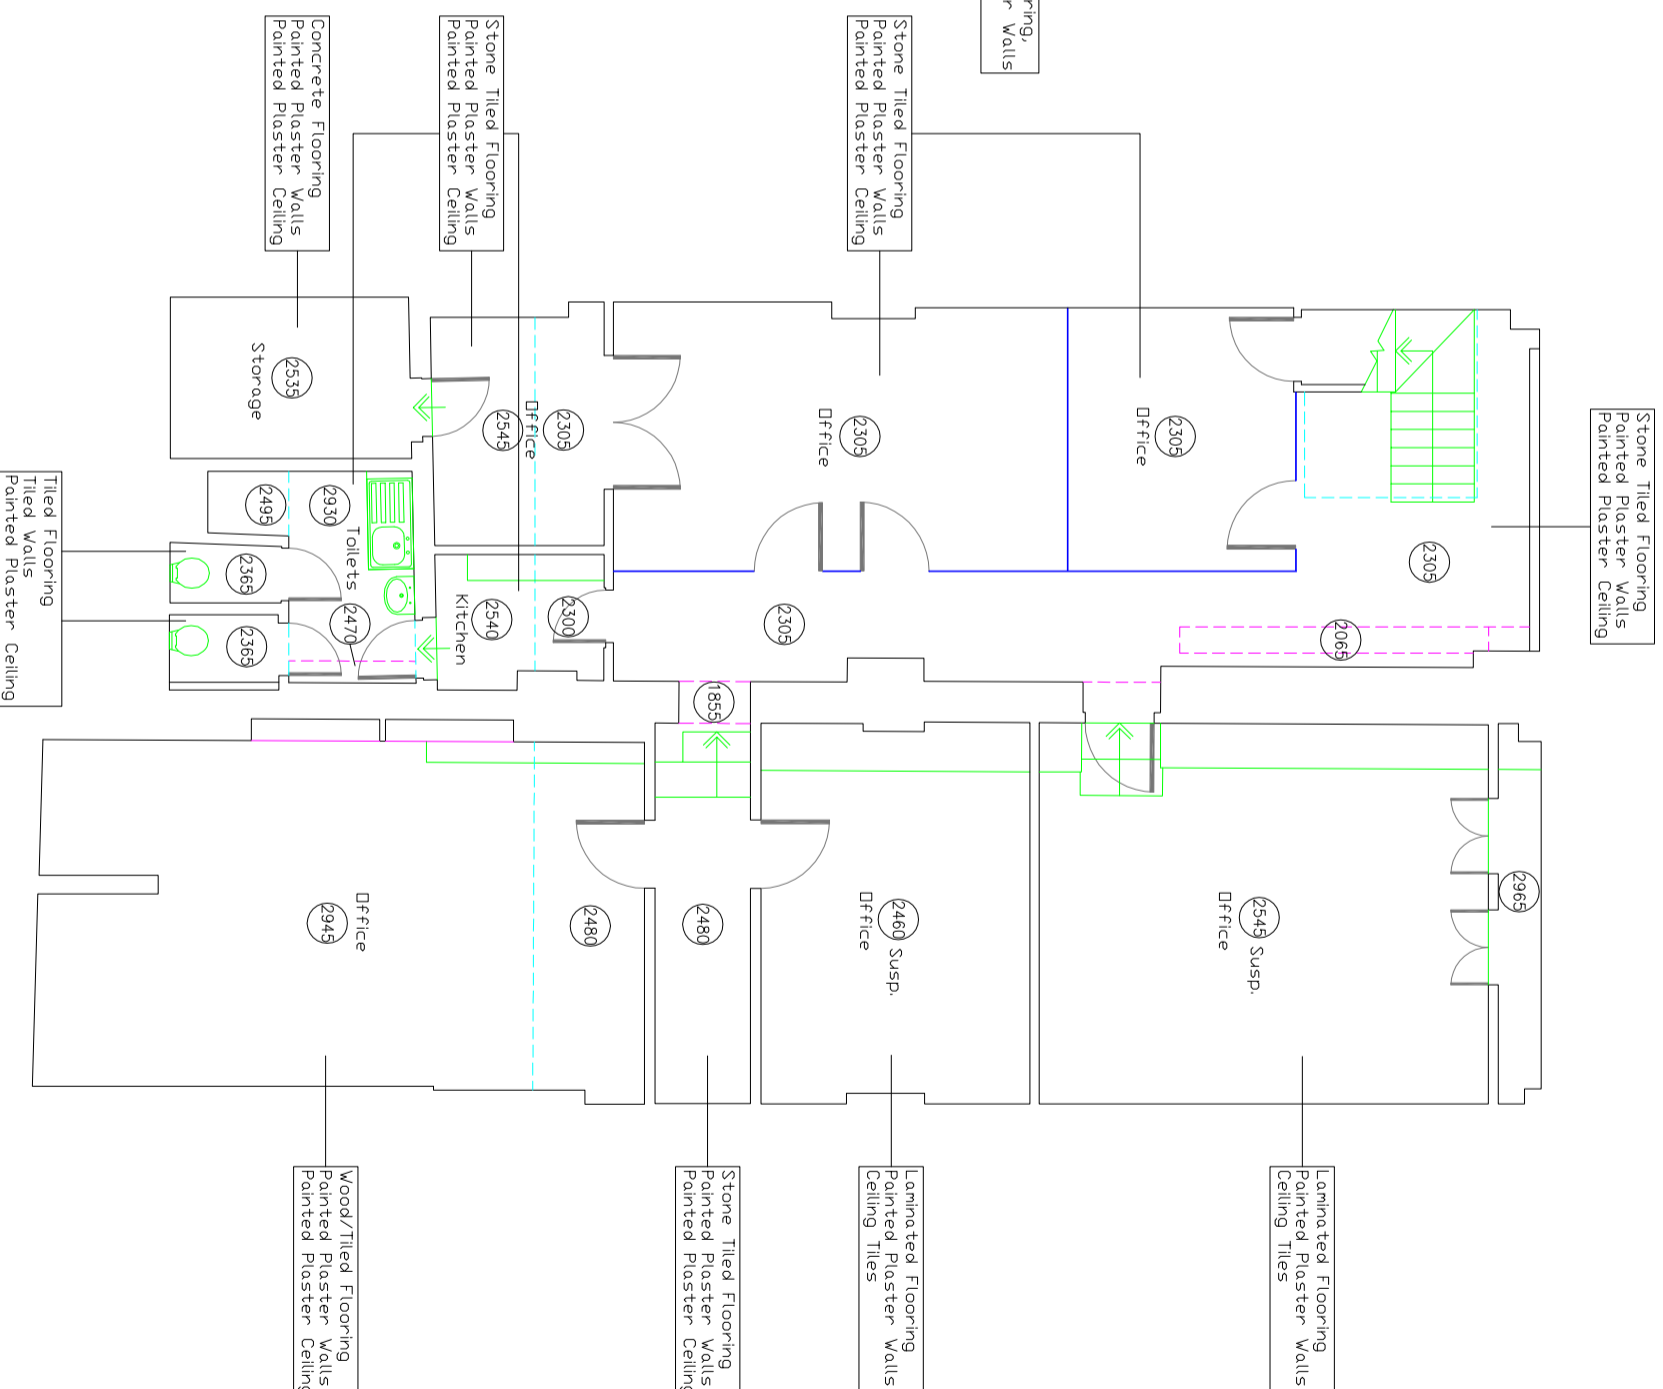

Basement



Key

Project
DWD
194-196 Finchley Road
Swiss Cottage
London
NW3 6BX

Drawing Title Floor Plans

Drawing Ref 2937-01A

Scale 1:100 on A3

Date May 2018

Notes & Revisions

Ross Laird measured surveys
Ross Laird Limited
5 Lower King Street
Roxyston, Herts SG8 5AL
Tel : 01763 249949
e-mail : surveys@rosslaird.co.uk
www.rosslaird.co.uk

ALL DIMENSIONS GIVEN TO FACE
OF APPLICABLE OR WALL, CLADDING
UNLESS OTHERWISE SPECIFIED.
ALTHOUGH EVERY EFFORT IS MADE TO ENSURE AN
ACCURATE REPRESENTATION OF THE EXISTING
SITUATION, THE DRAWING SHALL BE SHOWN UNDER A BROKEN
LINE.