



F I N C H L E Y R O A D

F I N C H L E Y R O A D

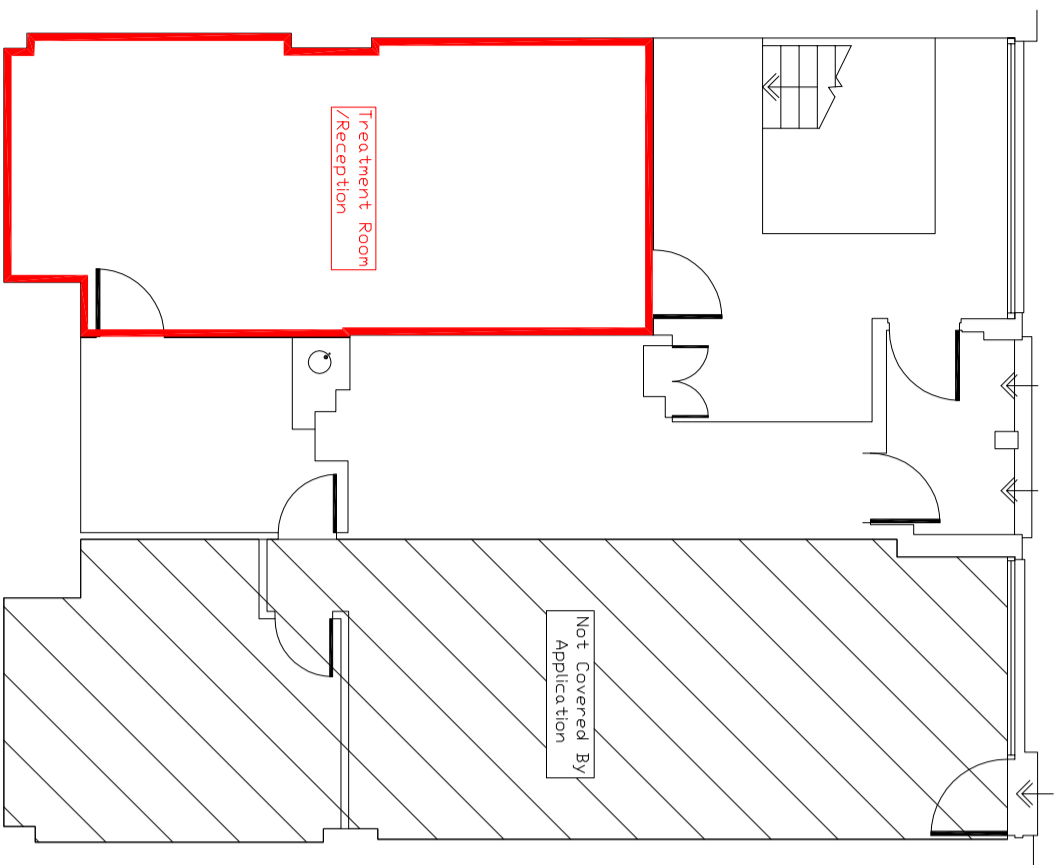

Ground Floor

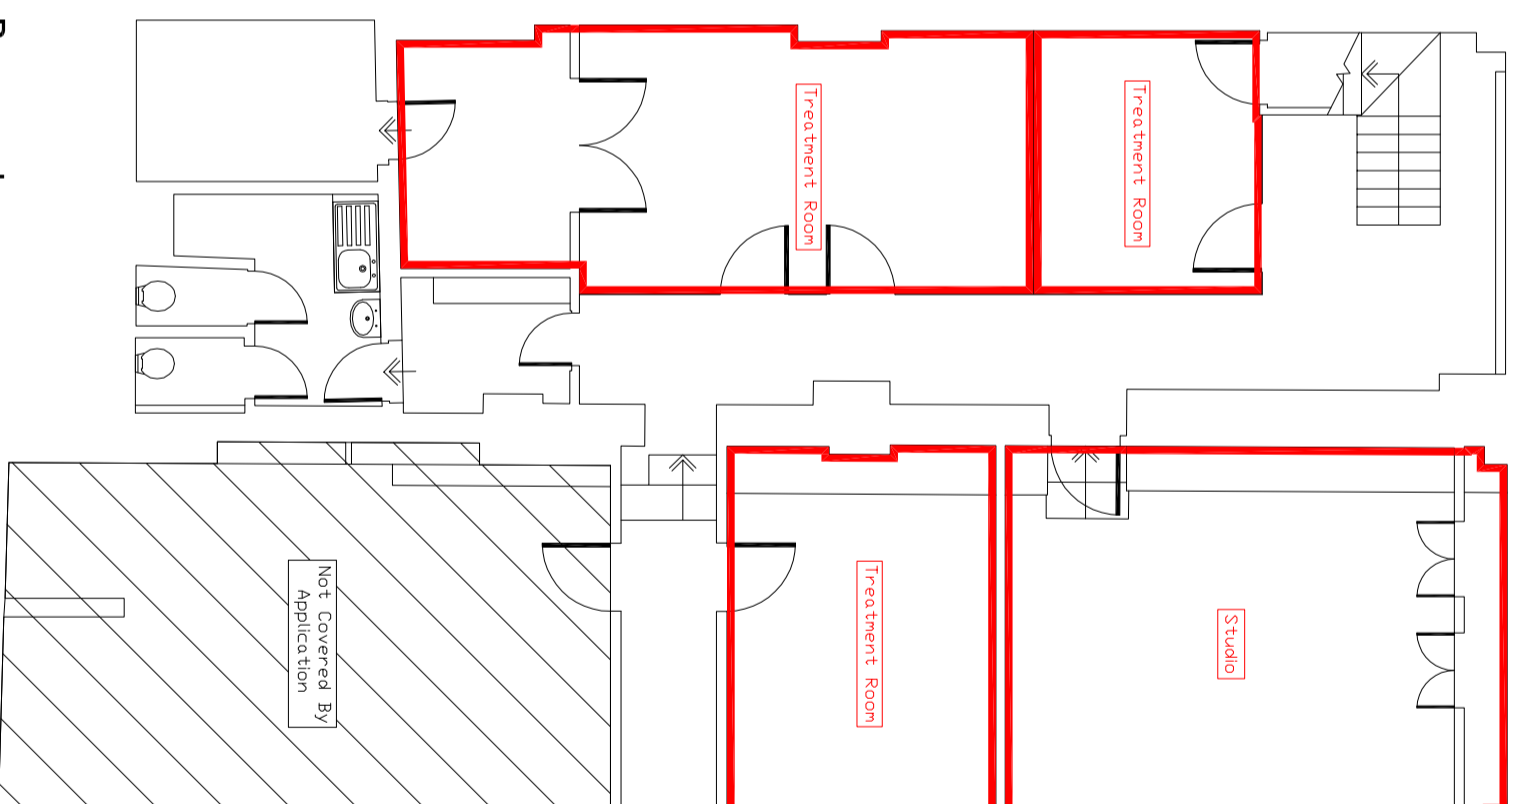

Basement



Key

Project	DWD 194-196 Finchley Road Swiss Cottage London NW3 6BX
Drawing Title	Proposed Floor Plans
Drawing Ref	2937-02A
Scale	1:100 on A3
Date	May 2018
Notes & Revisions	

Ross Laird measured surveys
Ross Laird Limited 5 Lower King Street Roxton, Herts SG8 5AL Tel : 01763 249949 e-mail : surveys@rosslaird.co.uk www.rosslaird.co.uk

ALL DIMENSIONS GIVEN TO FACE
IF APPLICABLE OR WALL CENTRE
ALTHOUGH ENTRY PROVISION IS MADE TO REMOVE ANY
ORIGINAL DIMENSIONS SHOWN, IF REQUIRED ON SITE,
ADJUSTMENTS MADE WILL BE SHOWN USING A BREAK