




EXISTING FRONT ELEVATION

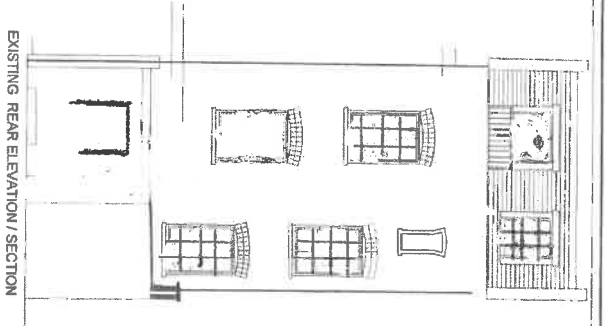


EXISTING REAR ELEVATION / SECTION

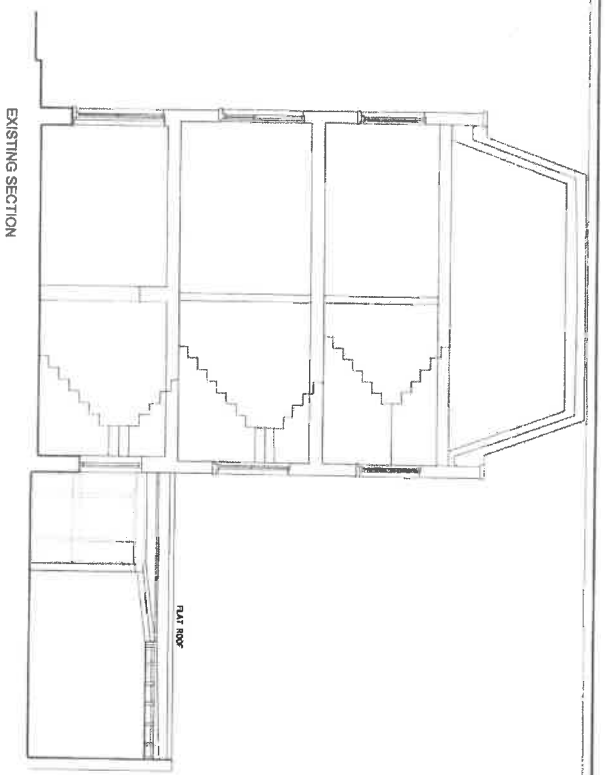


EXISTING SECTION

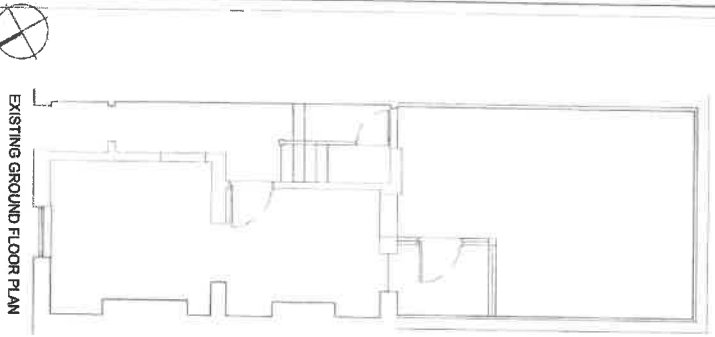


EXISTING GROUND FLOOR PLAN

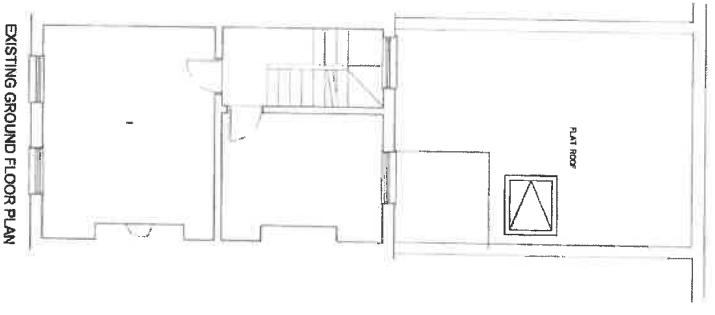

EXISTING GROUND FLOOR PLAN

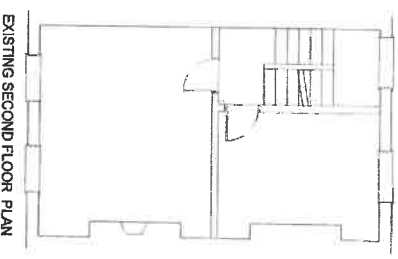

EXISTING SECOND FLOOR PLAN

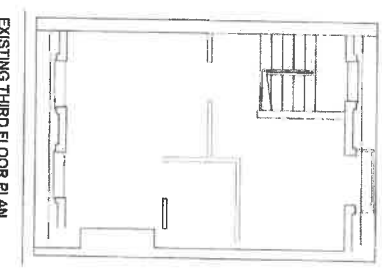

EXISTING THIRD FLOOR PLAN



Notes:

Revisions c

PLANNING

REV.	DESCRIPTION	BY	DATE
INFORMATION			

CLIENT: S. BRIDGE

DESIGNER: BEARDED LADIES
10 CORNHILL HOUSE
WWW.BEARDEDLADIES.CO

SITE: 30, ROUSDEN STREET, NW1

TITLE: EXISTING PLANS

SCALE: 1/4" = 1'-0"
DATE: 22/10/17
PROJECT NO: 001
DRAWN BY: P.A./S.B./S.A.
CHECKED BY: A.C.
DESIGNED BY: A.C.
REGISTERED: [Logo]