
 

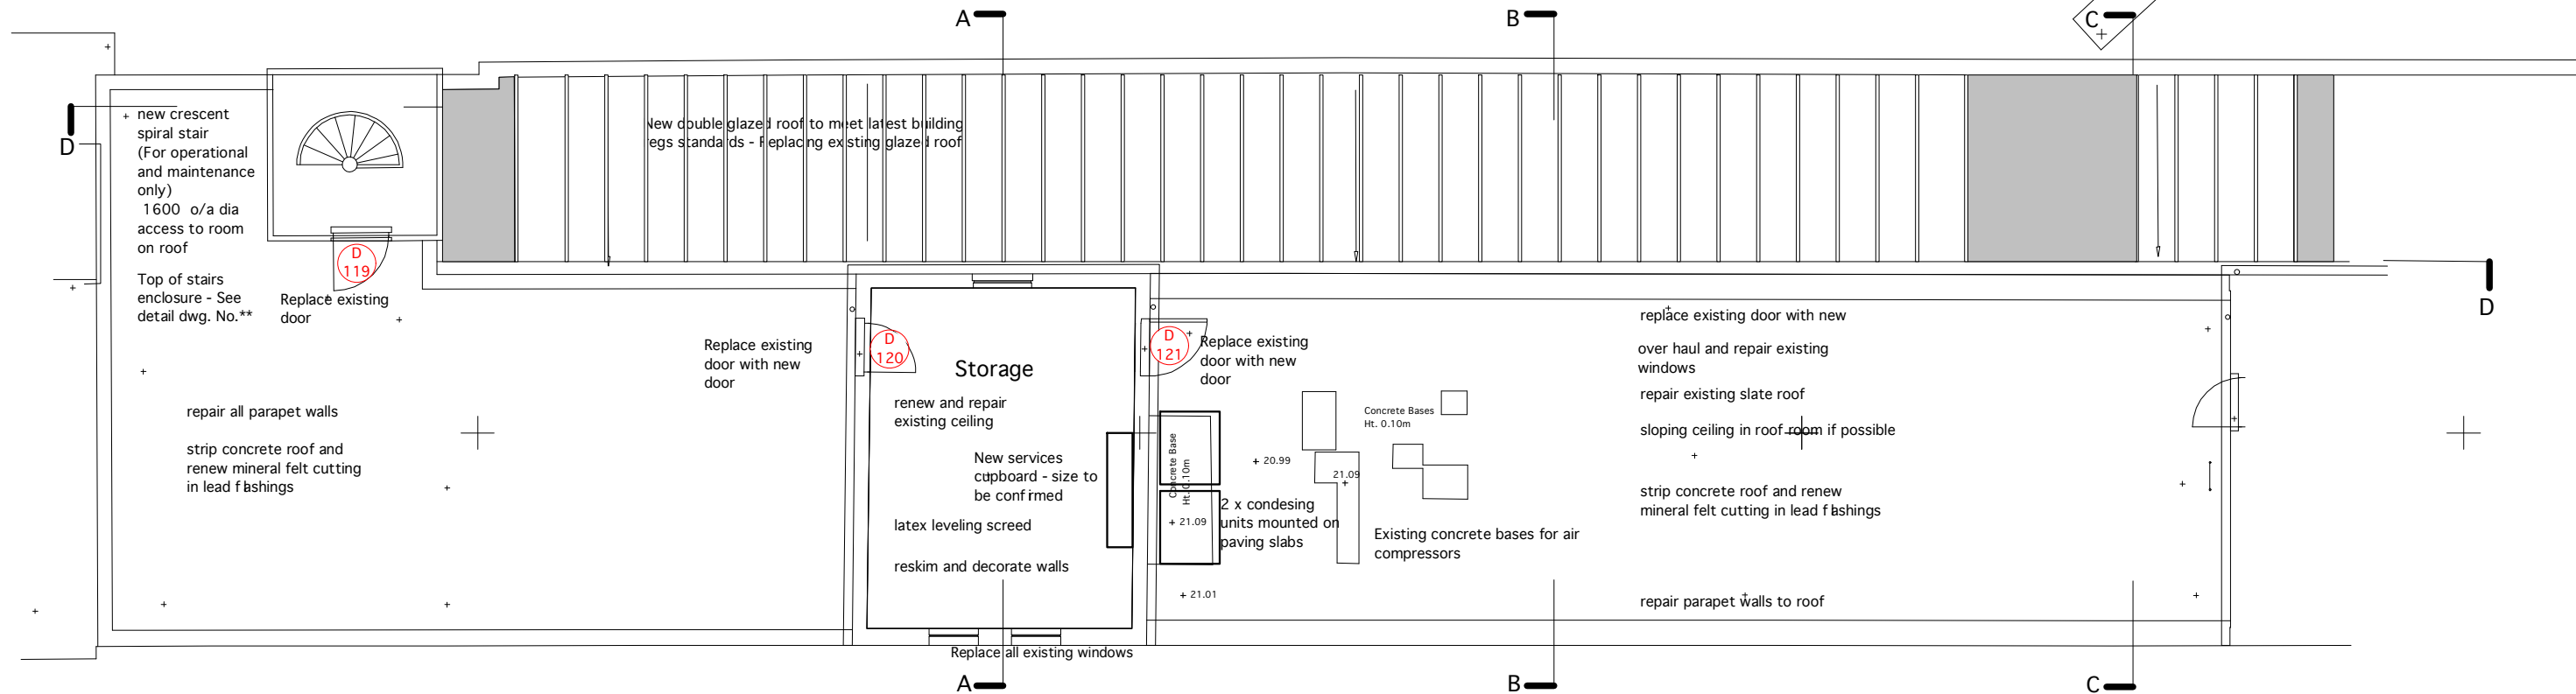


-  Wooden decking finish
-  Linoleum
-  Concrete finish



8-12 Leeke Street, Kings Cross. London WC1X 9HU

PROPOSED SECOND FLOOR PLAN

Dwg. No: **LS P03B**

Scale 1:100 @ A3
1:50 @ A1

Date : February 2004

1 Cusden Court, Great Missenden, Bucks HP16 0QT
Tel: 07768 653012 Email: a@yapdigital.com