



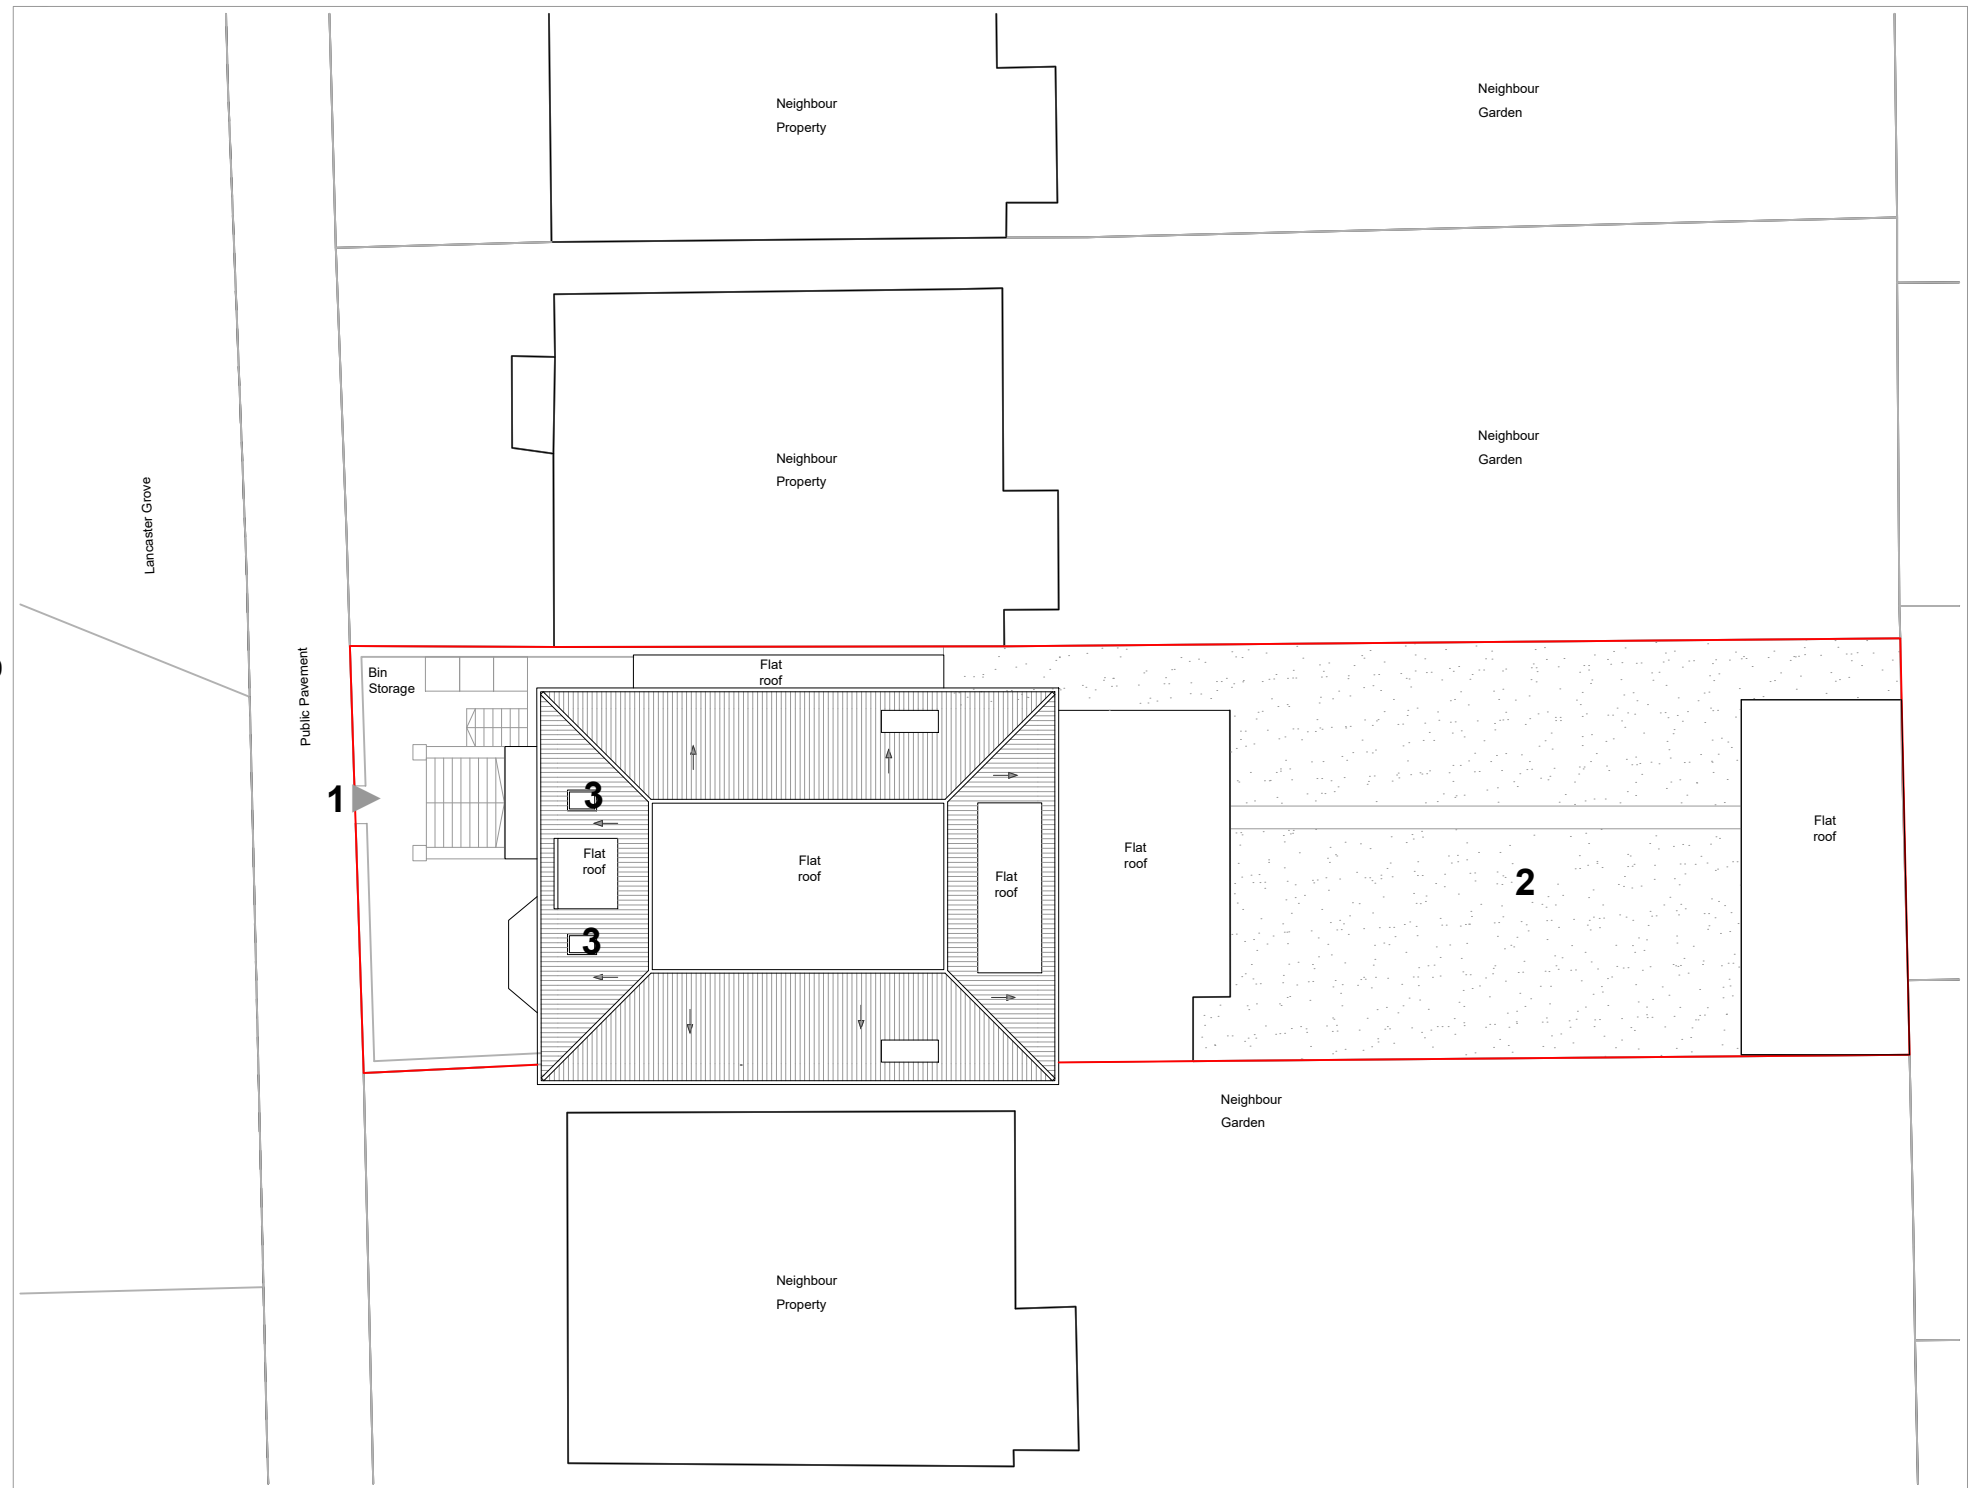

OS Map


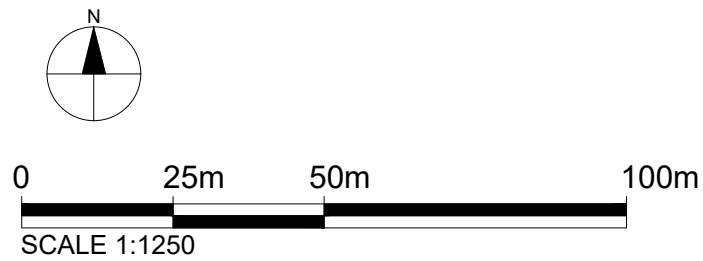


Site Plan

KEY

- 1 Entrance
- 2 Garden
- 3 Rooflights

Property Boundary

 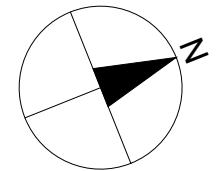

Dimensions Written dimensions to be taken in preference to scaled dimensions. The Contractor is responsible for checking all dimensions before work starts.

Local Authority All work is to be carried out to the requirements, and to the satisfaction of the Local Authority. These drawings are for planning purposes only.

Discrepancies Any discrepancies to be brought to the attention of Drawing And Planning Ltd. Immediately.

REVISIONS					
REV	DATE	DESCRIPTION	BY	CH	
A	05-18	Change of Air Conditioning Unit Position			

PROJECT TITLE 29 Lancaster Grove	
DATE May 2018	REVISION A

DRAWING TITLE Proposed - Location Plans	
CLIENT Anna Casa Interiors LTD	
DRAWING No. LANGR_L101	SCALE @ A3 1:1250 / 1:200

