

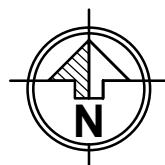
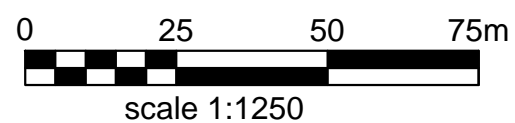


- Notes
- 1- This drawing is not for construction
  - 2- All Dimension are in millimeters
  - 3- Dimensions are not to be scaled directly from drawings
  - 4- All dimensions are to be checked on site and the Architect is to be informed of any discrepancies before construction commences
  - 5- All references to drawings refer to current revisions of that drawing
  - 6- The Copyright of this drawing belongs to Archpl Ltd.

Location; Scale 1:1250

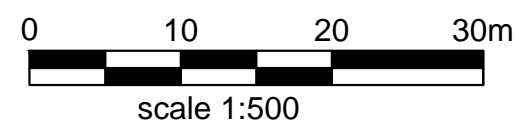

Site plan; Scale 1:500

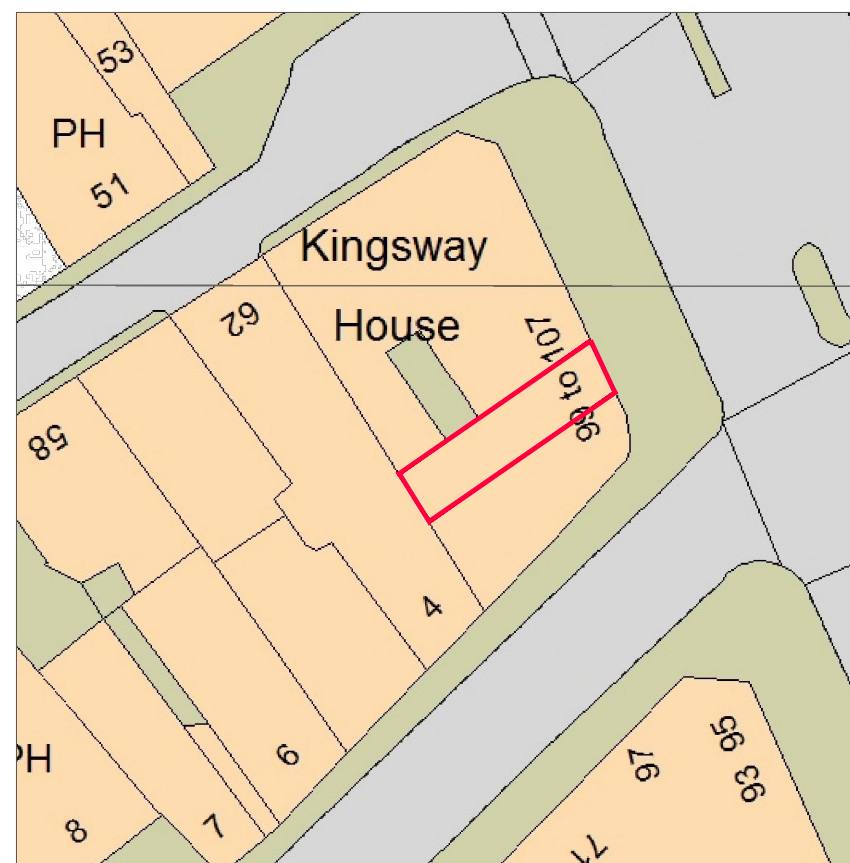

Rev.	Date	Revisions
<b>FOR PLANNING</b>		
 <b>ARCH</b> ARCHITECTURAL DESIGN STUDIO 33B Grand Parade, Green Lanes, Haringey, London, N4 1LG Tel: 0208 809 2320 - 0784241 0527 Web: www.archpl.co.uk		
Client	Mr Hassan Rezai	
Project	101 Kingsway, WC2B 6QU	
Scale	1/1250-1/500@A3	Date 31/10/2017
Drawn By	SA	Checked By AEC
Project No.	Drawing No.	Revision
17136	A100	-
Drawing title		
Site and Location Plan		