




1 Proposed External Plan
Scale 1 : 200 @ A3

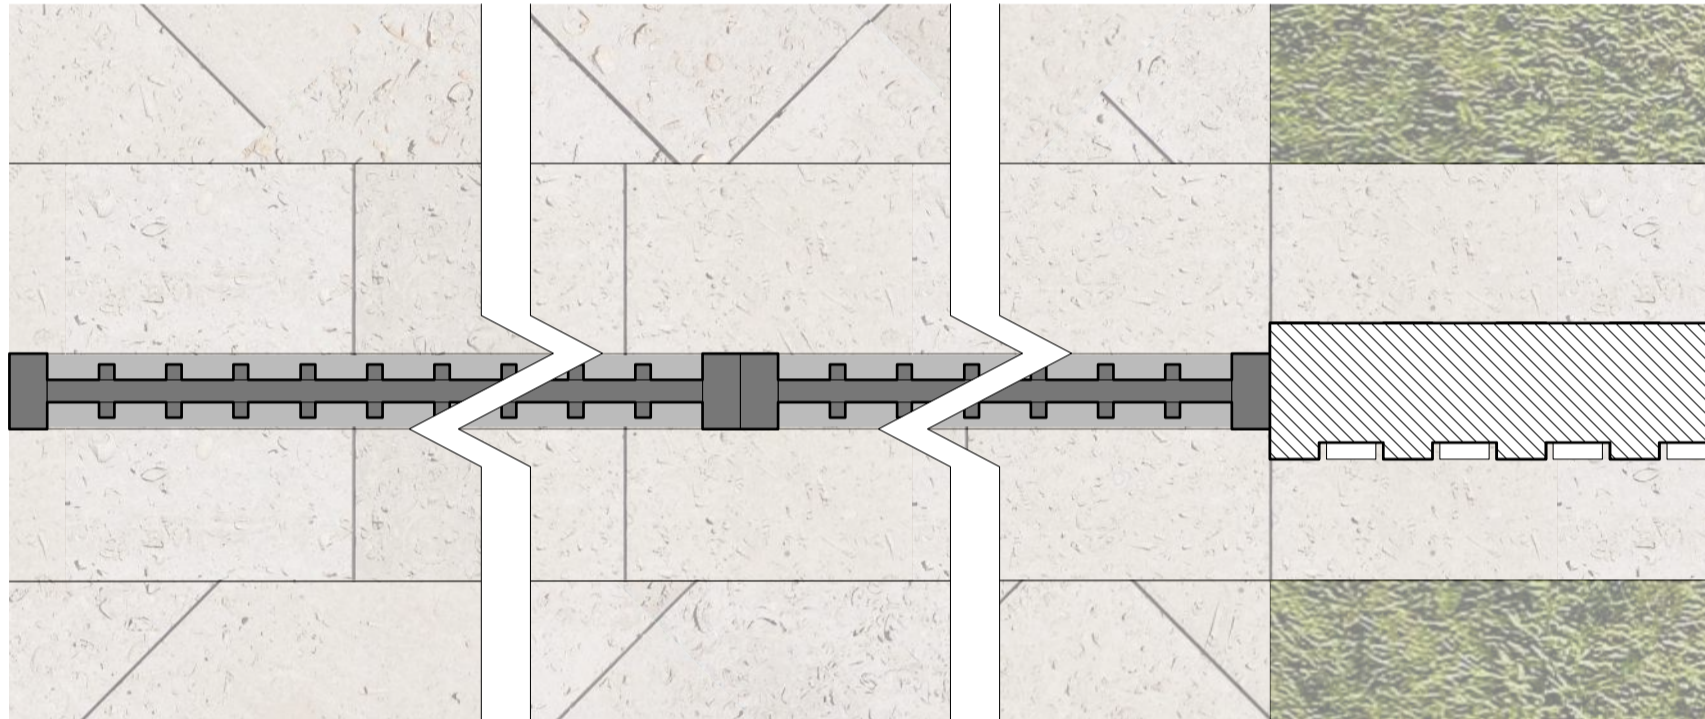


2 Proposed External Gate Plan
Scale 1 : 20 @ A3

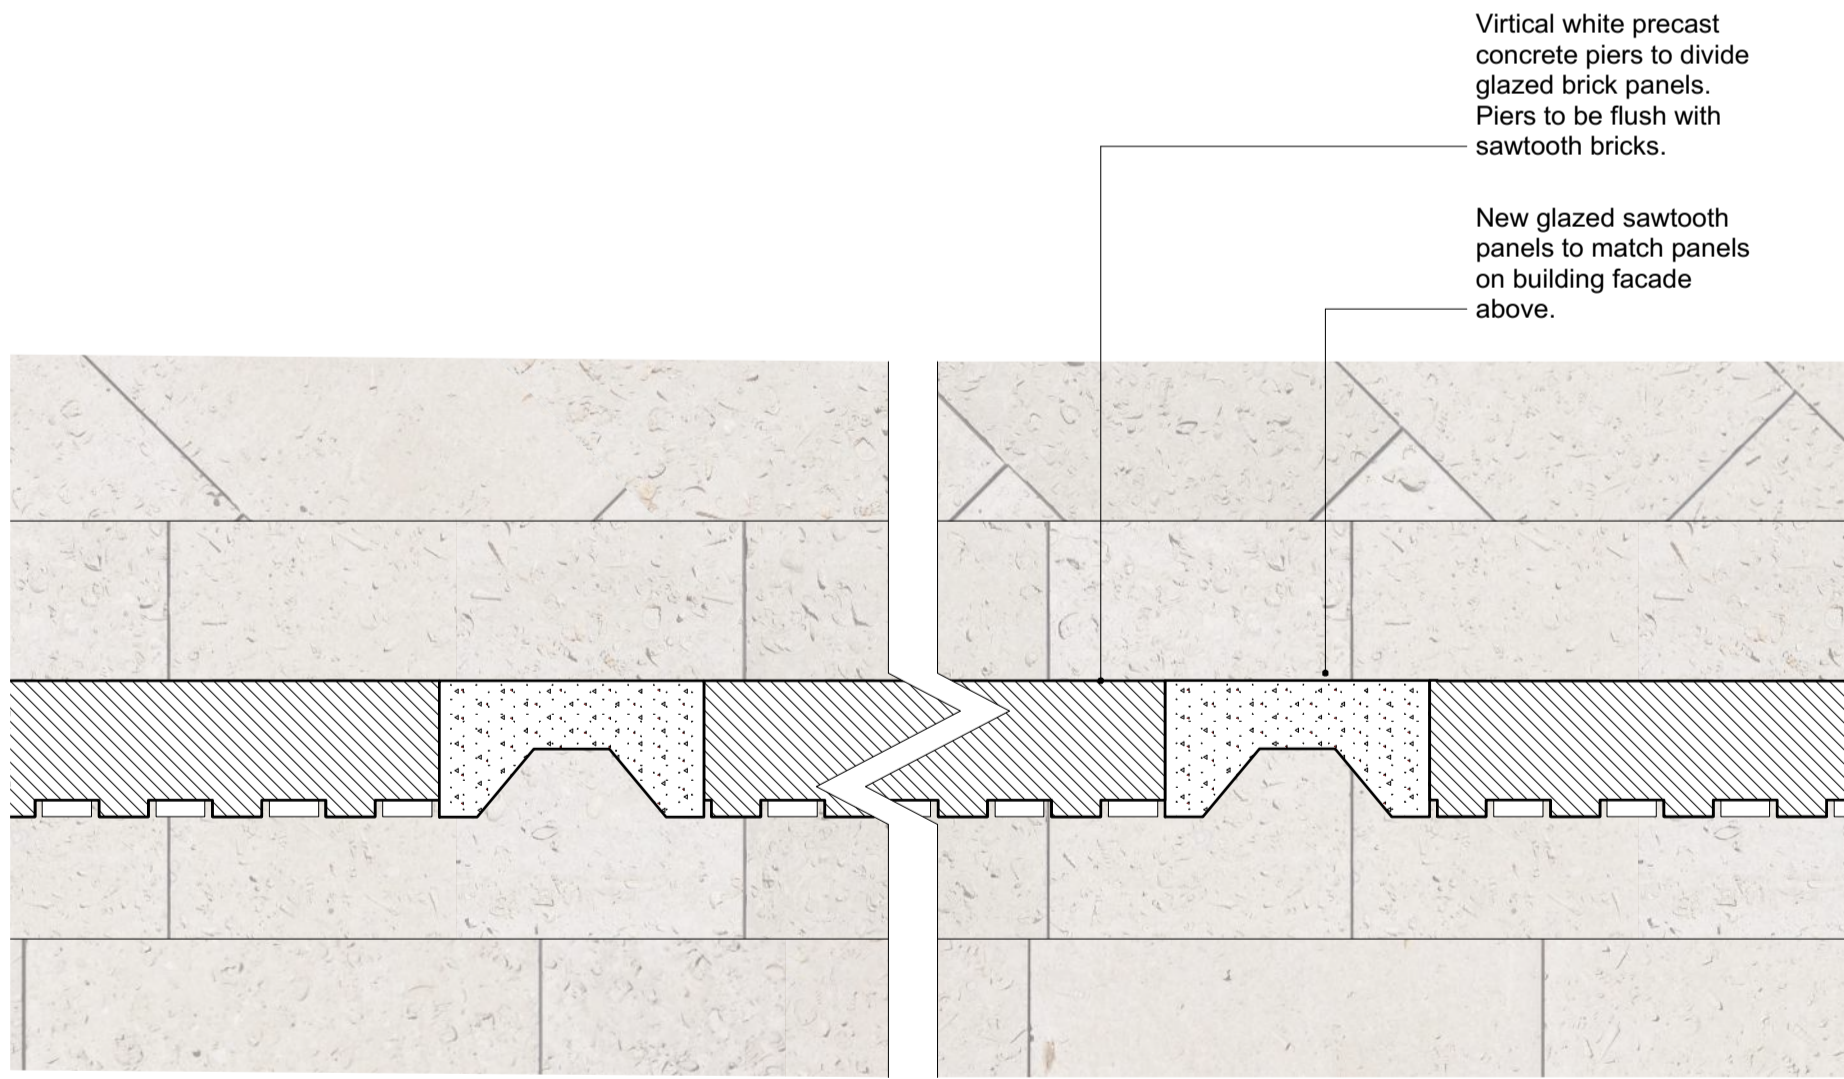


3 Proposed External Wall Plan
Scale 1 : 20 @ A3

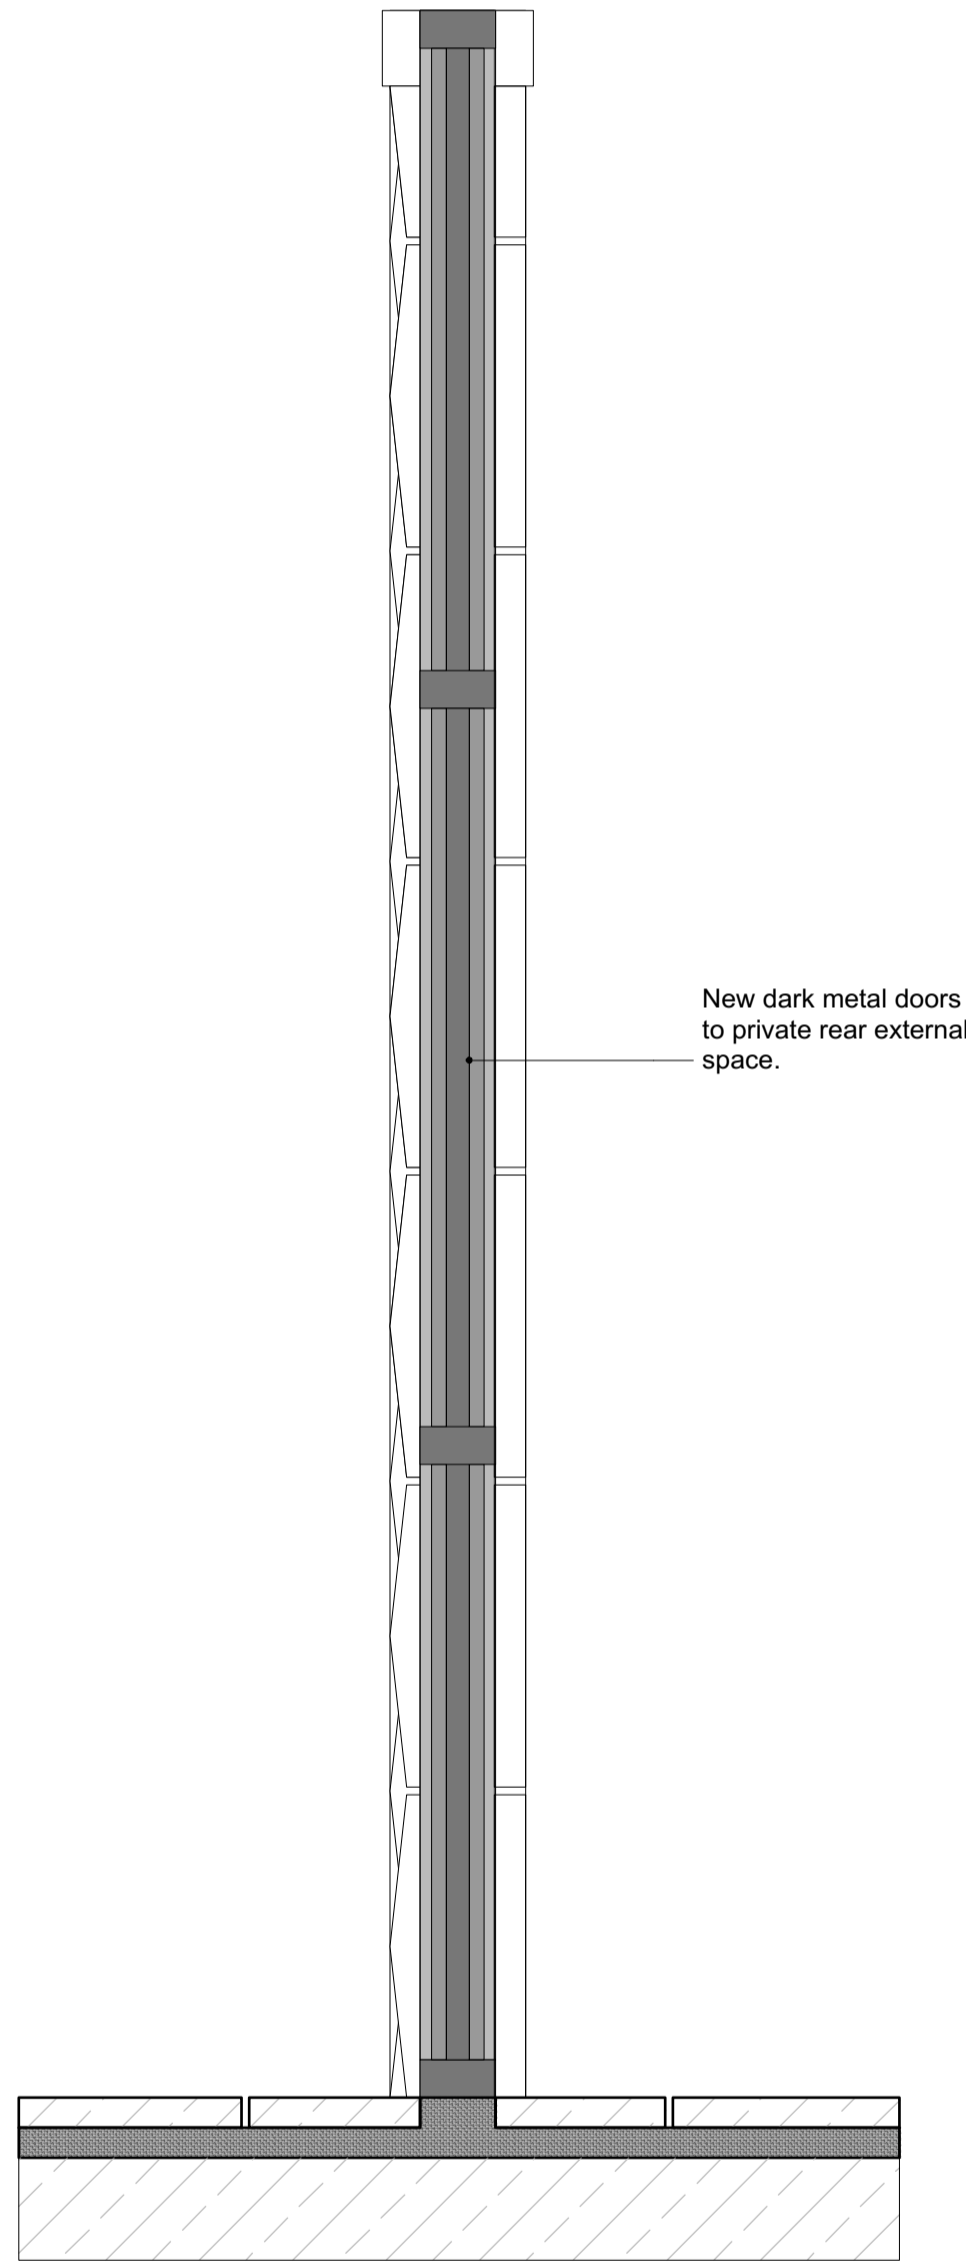


4 Proposed External Gate Section
Scale 1 : 20 @ A3

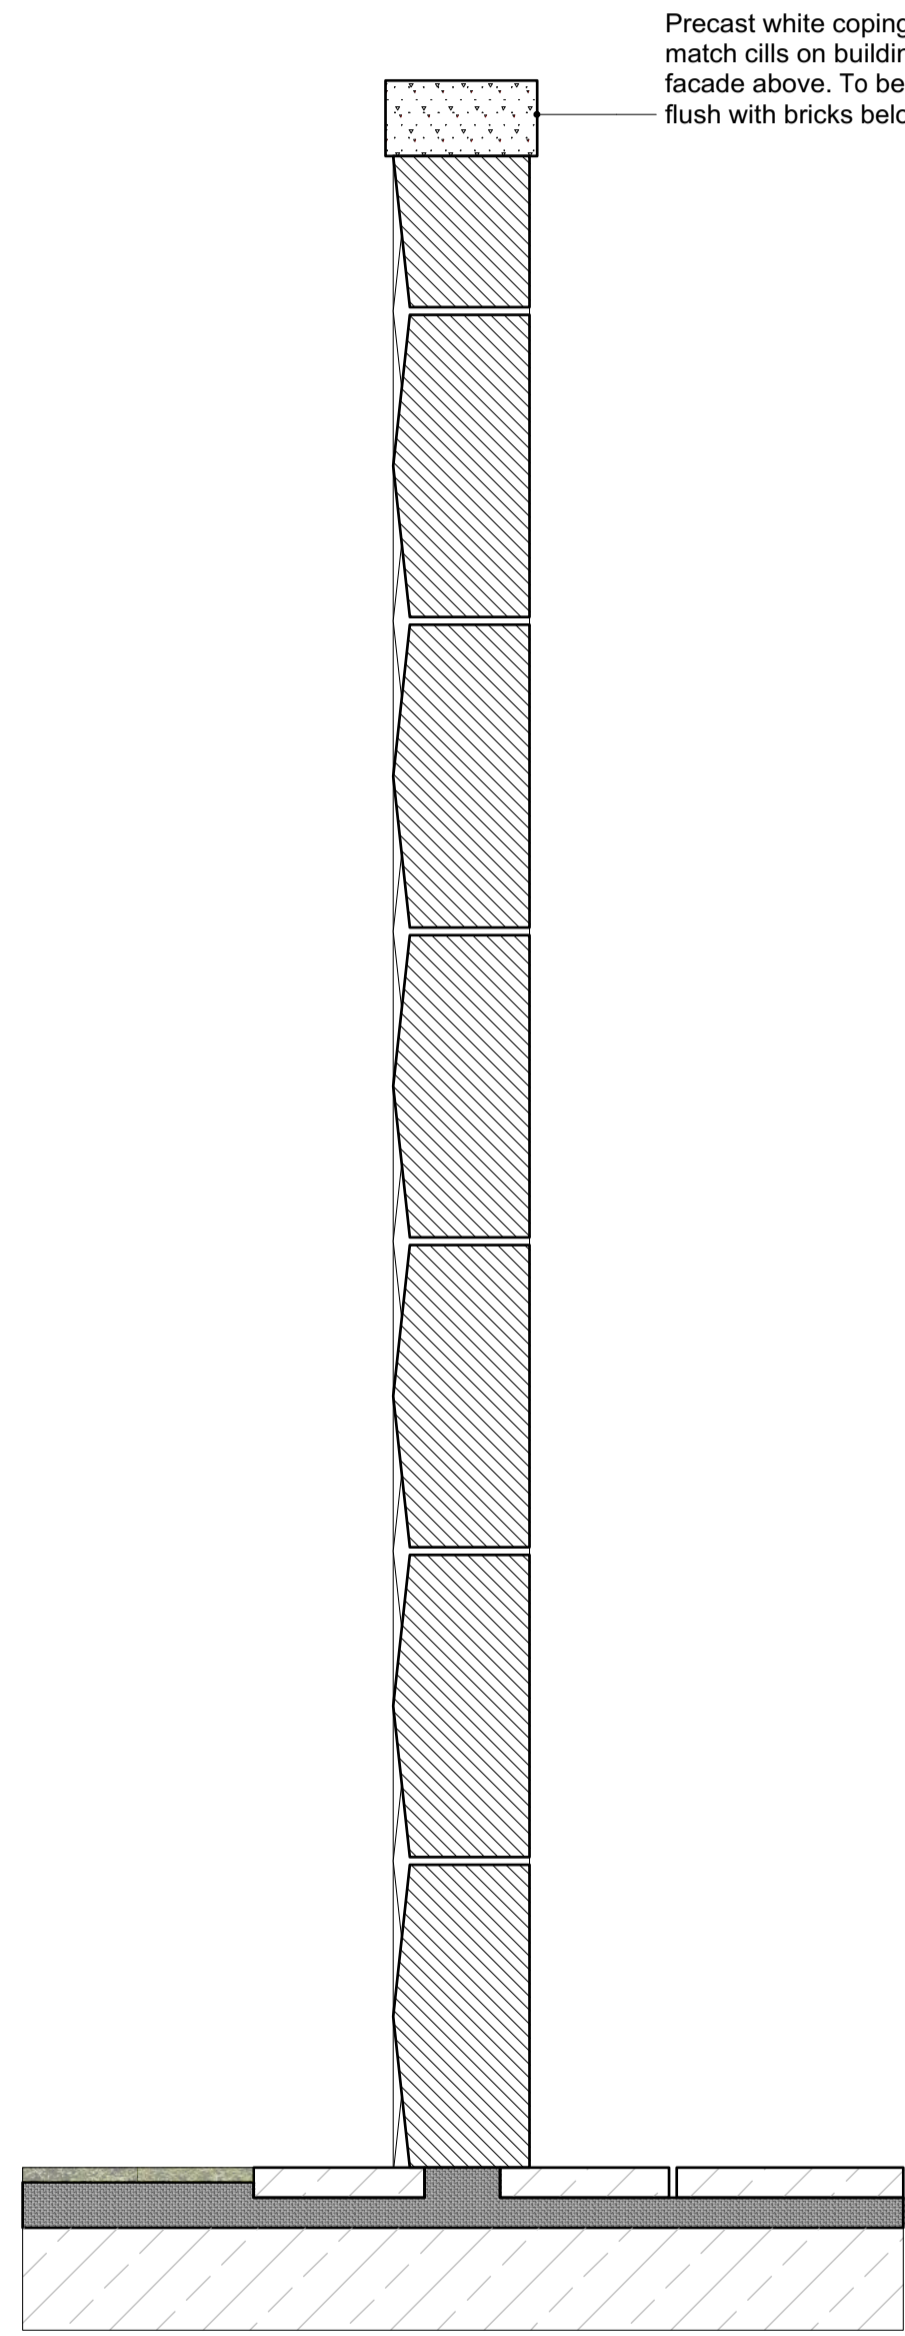

5 Proposed External Wall Section
Scale 1 : 20 @ A3

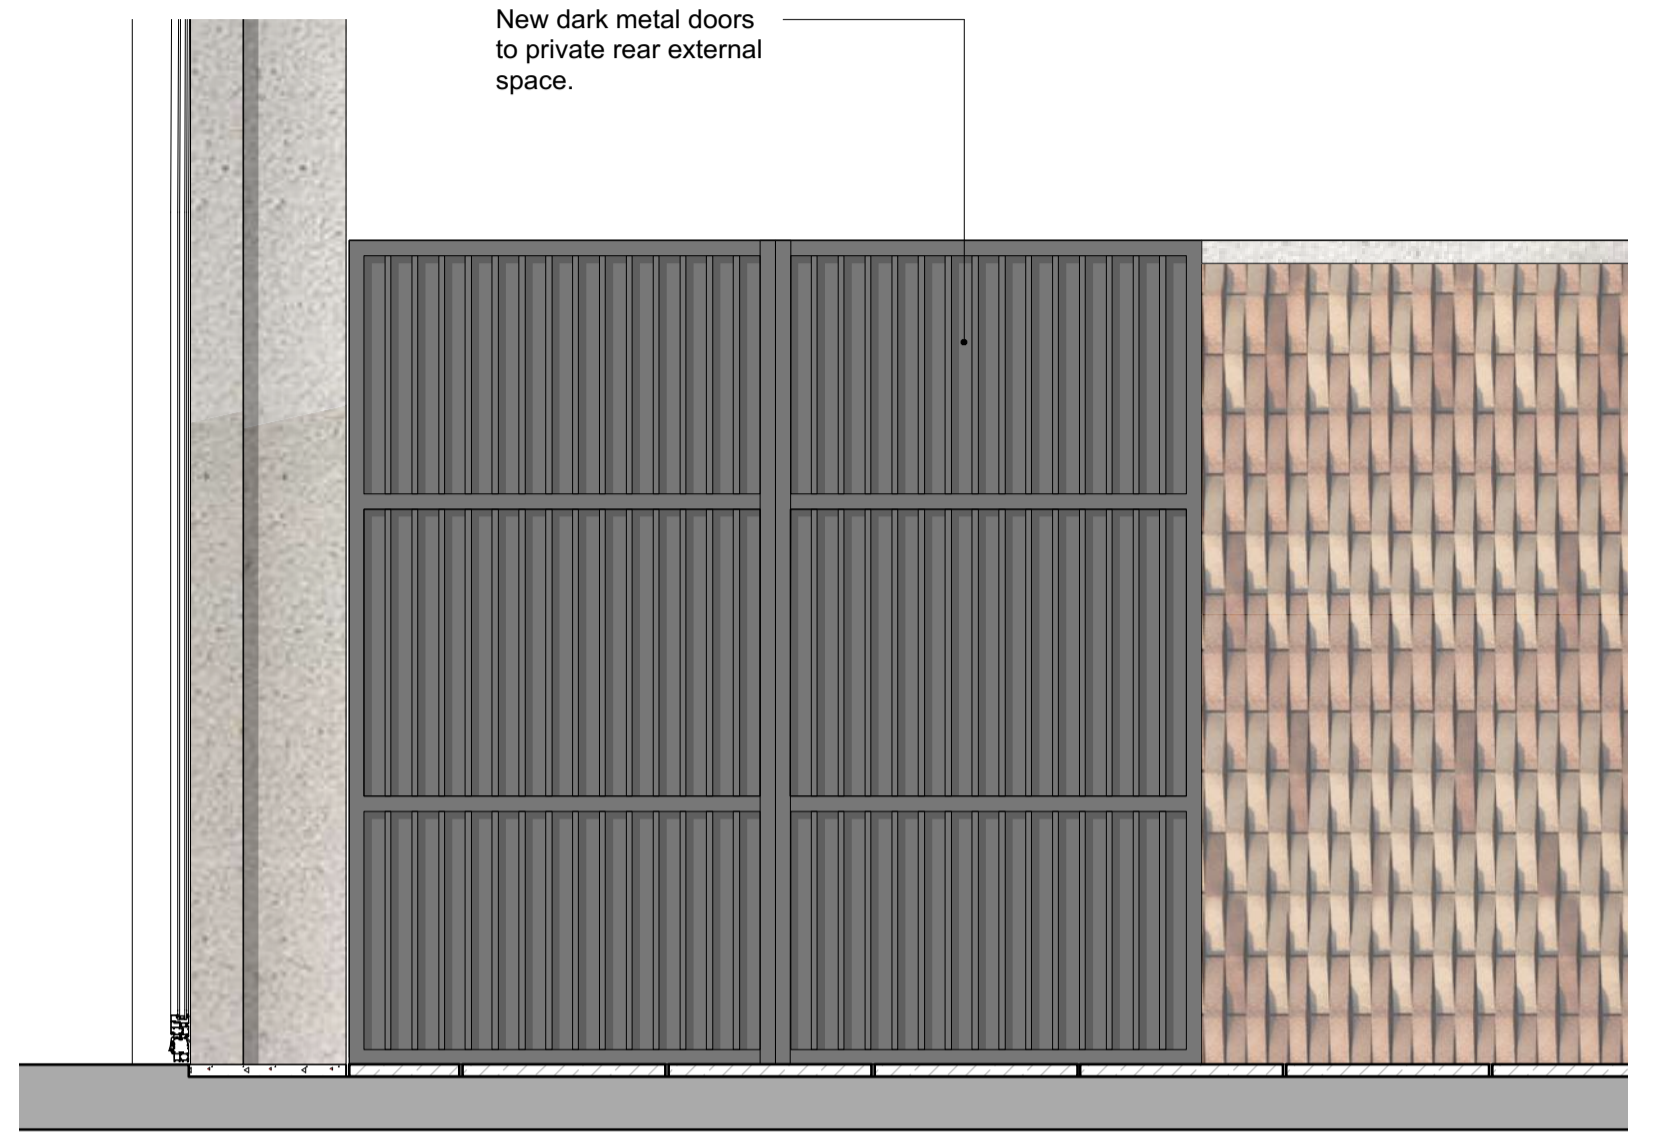

6 Proposed External Wall Elevation 1
Scale 1 : 50 @ A3

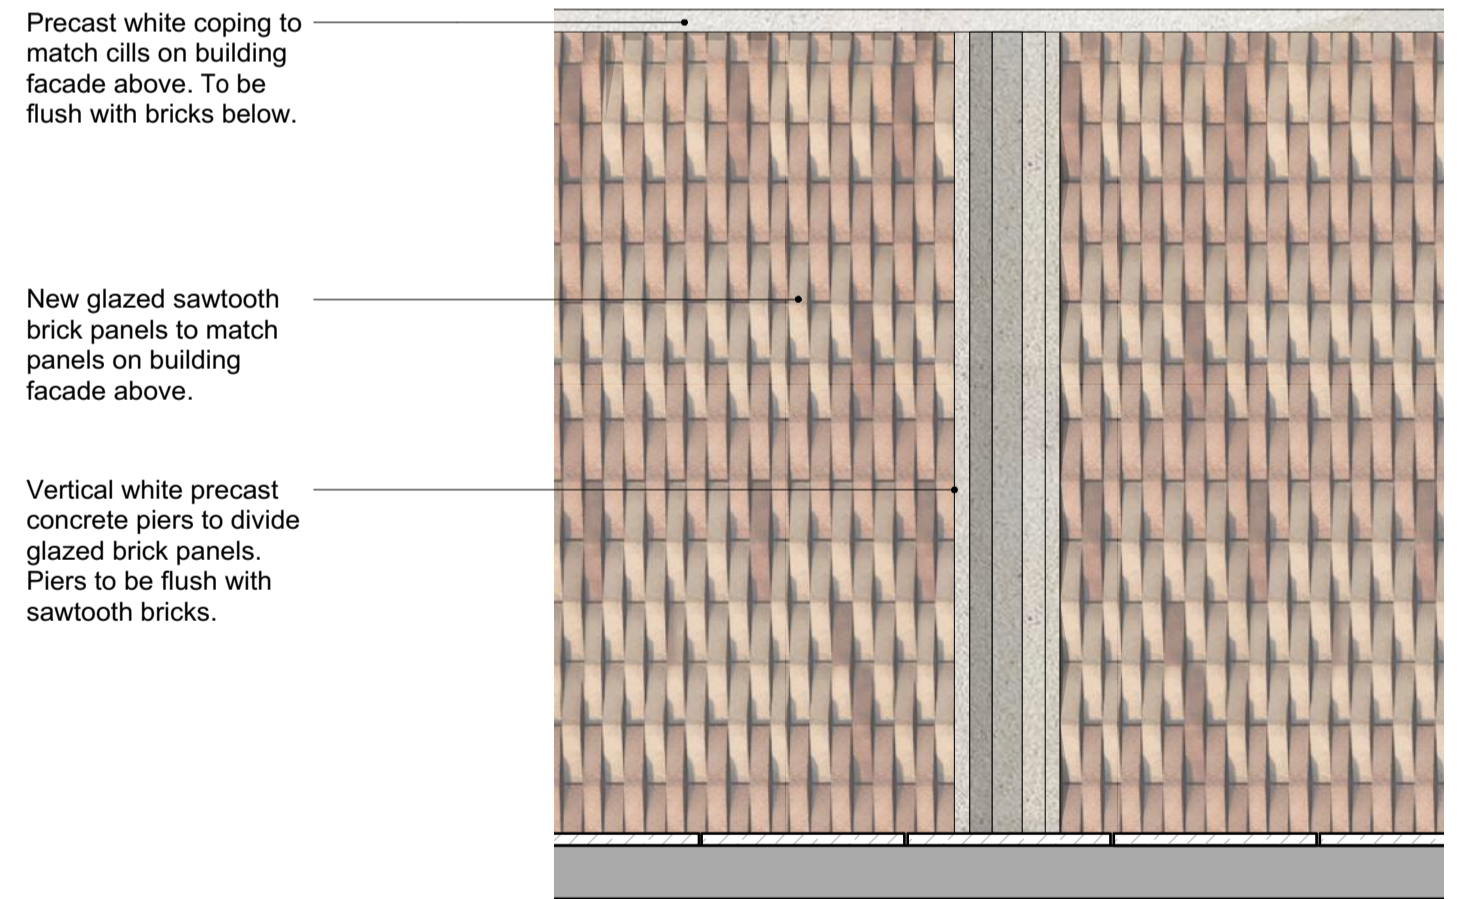

7 Proposed External Wall Elevation 2
Scale 1 : 50 @ A3

FOR PLANNING APPLICATION

Rev	Date	Description	By	Chkd	App
-	18.05.18	Issued for Planning Application	RT	JB	DT

THE COPYRIGHT DESIGN AND PATENTS ACT 1988 THIS DRAWING IS THIS COPYRIGHT OF TIGG COLL ARCHITECTS LTD AND MUST NOT BE COPIED OR REPRODUCED IN WHOLE OR PART, BY ANY METHOD WHATSOEVER, WITHOUT THE PRIOR WRITTEN APPROVAL OF TIGG COLL ARCHITECTS LTD

ALL SETTING OUT MUST BE CHECKED ONSITE
ALL LEVELS MUST BE CHECKED ONSITE
ALL DIMENSIONS MUST BE CHECKED ONSITE
DO NOT SCALE FROM THIS DRAWING
THIS DRAWING MUST NOT BE USED ONSITE UNLESS ISSUED FOR CONSTRUCTION

TIGG+COLL ARCHITECTS
FIRST FLOOR STUDIO
86-87 CAMPDEN STREET
LONDON, W8 7EN
E:INFO@TIGGCOLLARCHITECTS.COM
T: 020 3170 6125
WWW.TIGGCOLLARCHITECTS.COM

Project		Nido West Hampstead, Blackburn Road		
Title		Proposed External Wall		
Date	18.05.18	Scale [A3] 1:100 Scale [A1] 1:50	Drawing no.	190(2) - PL 902
Rev.	-			