



NOTE:  
All measurements to be checked on site.  
This drawing is prepared for planning purposes only.

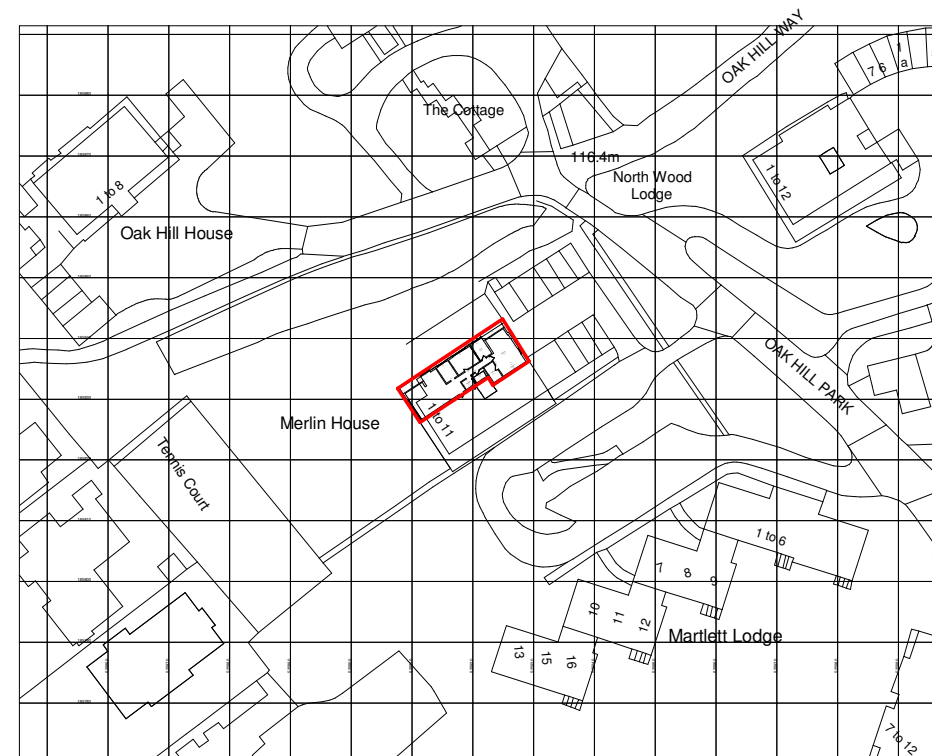

Ordnance Survey, (c) Crown Copyright 2016. All rights reserved. Licence number 100022432

### 101 - EXISTING LOCATION PLAN


1 : 1250

 

VISUAL SCALE 1:1250 @ A3

PROJECT NO.  
244  
PROJECT ADDRESS:  
FLAT 5, MERLIN HOUSE, LONDON, NW3 7LJ  
SHEET NO: REV:  
244 / 01  
SCALE:  
1 : 1250 @ A3  
DRAWING TITLE:  
LOCATION PLANS  
DATE:  
APR 18  
DRAWN BY: CHECKED BY:  
PW Checker

NOTE:  
All measurements to be checked on site.  
This drawing is prepared for planning purposes only.

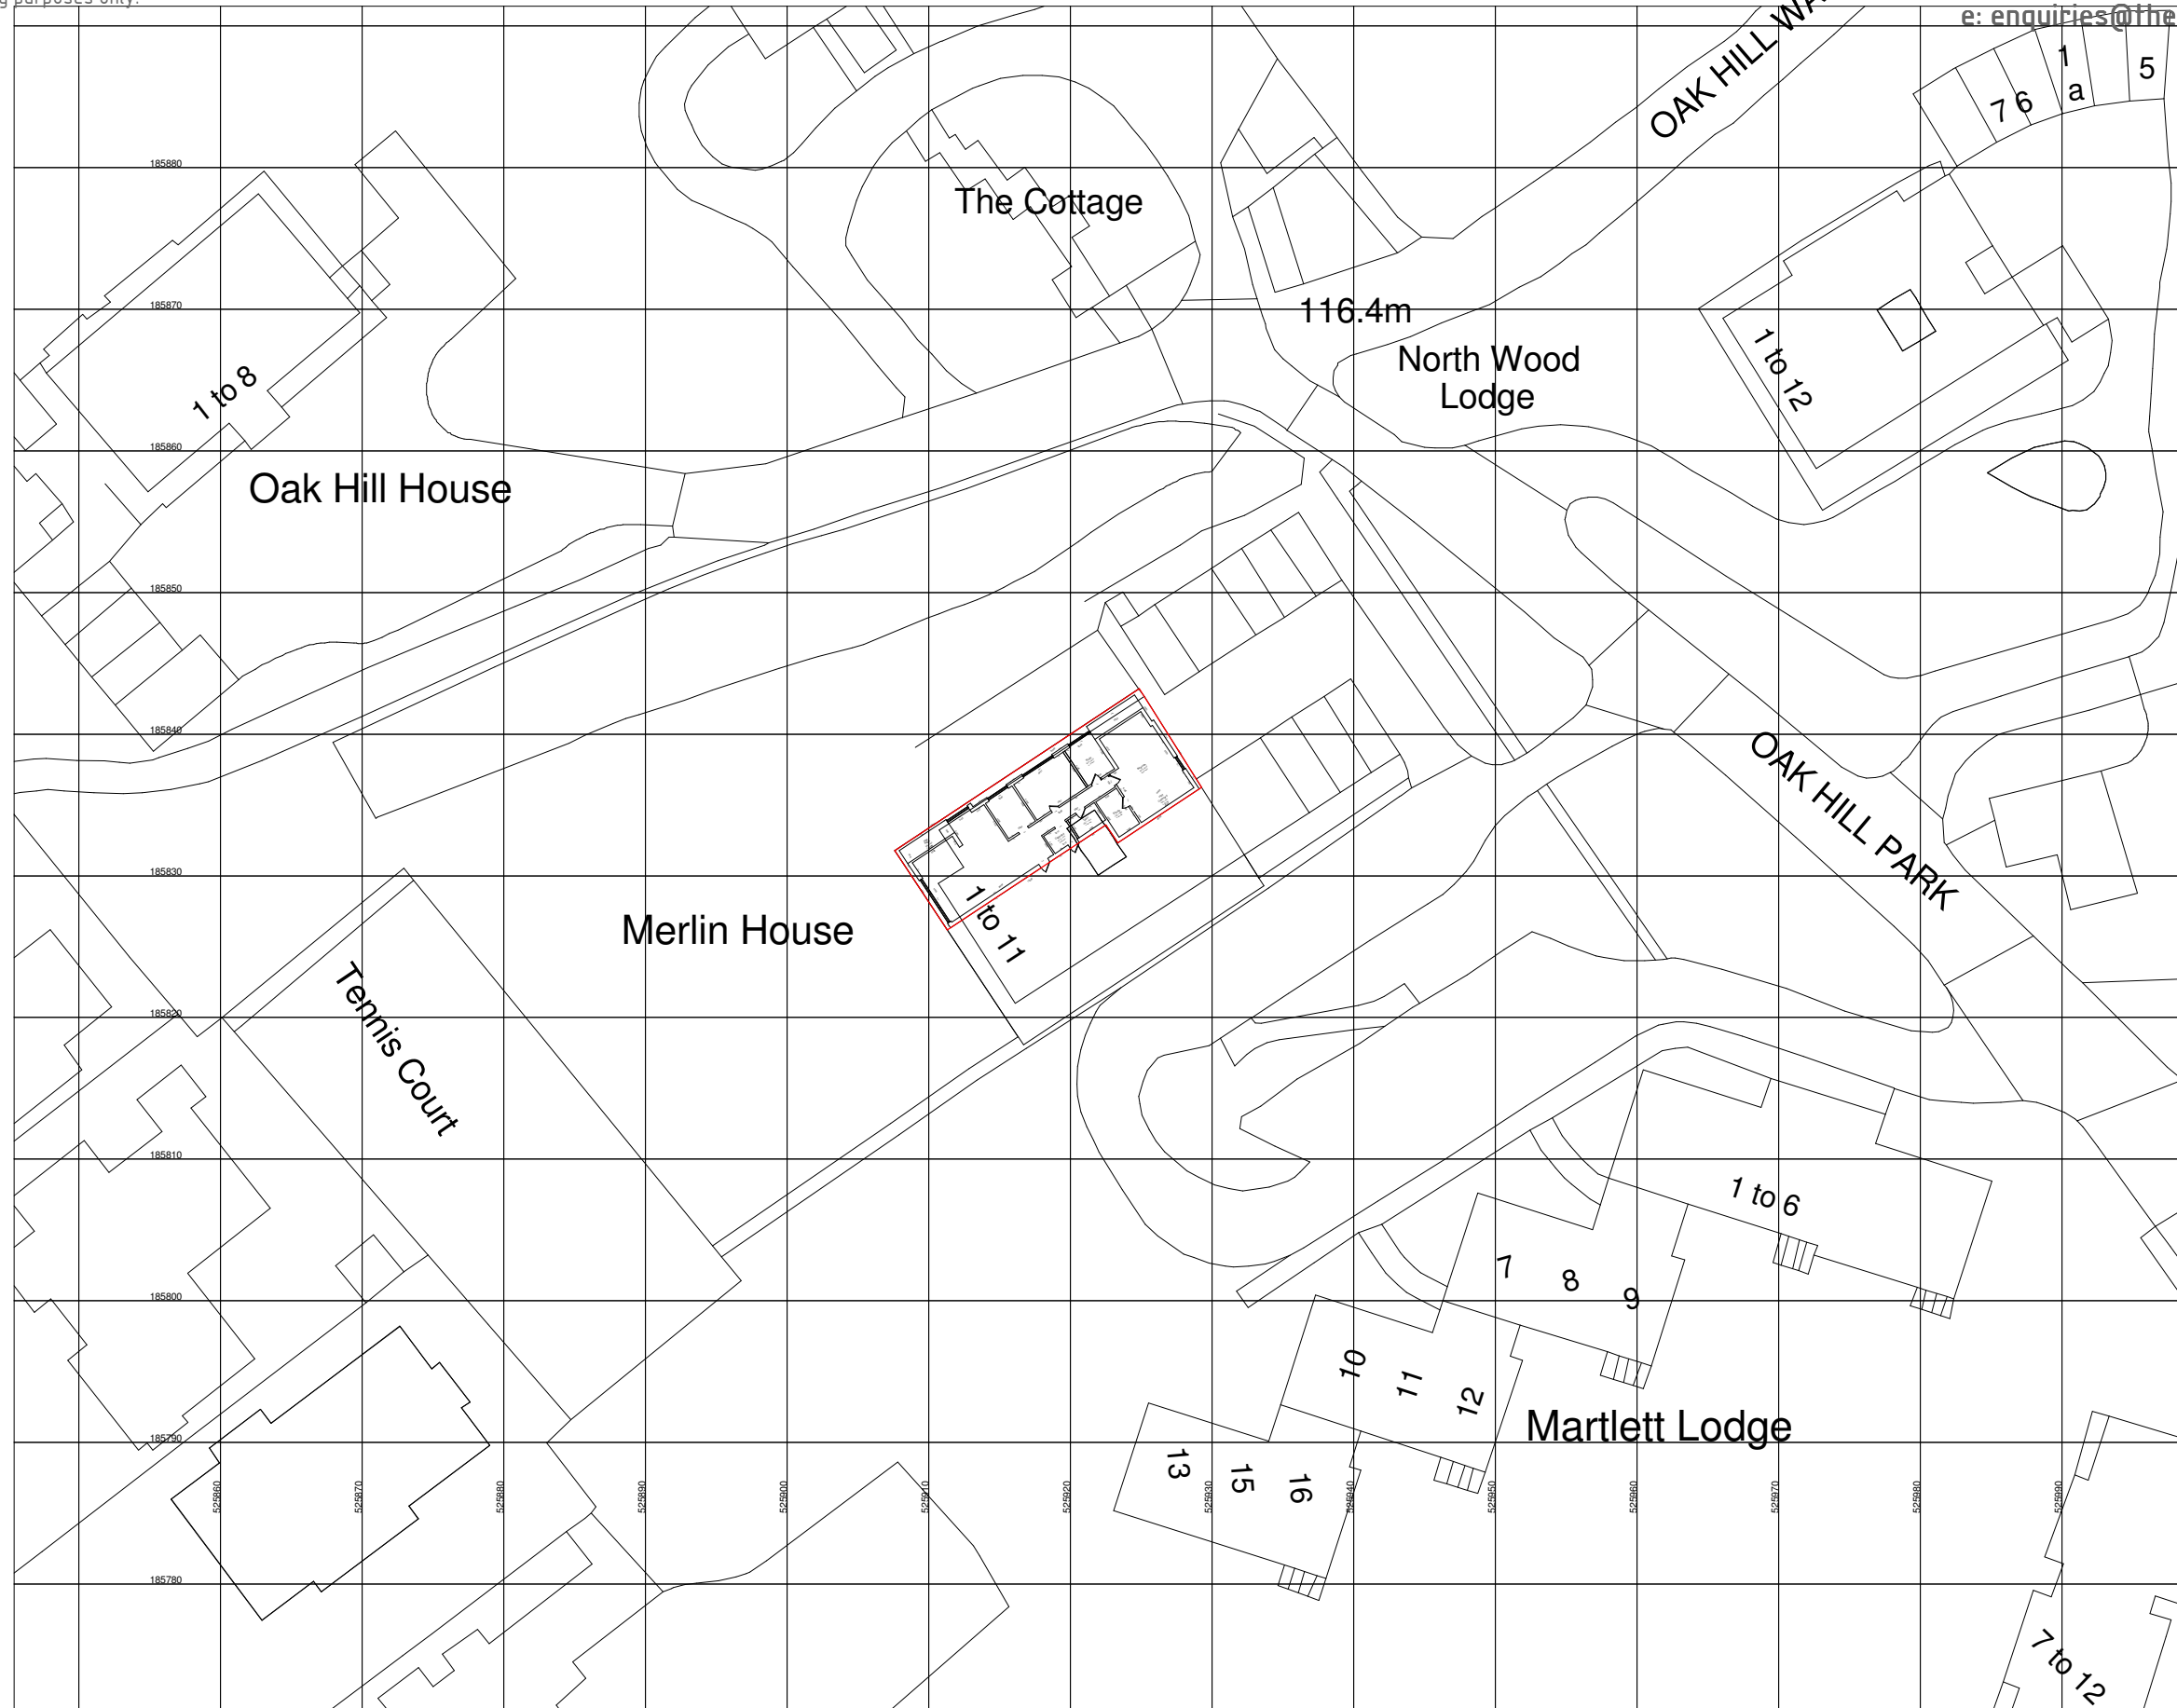

102 - EXISTING SITE PLAN

1:500

Ordnance Survey, (c) Crown Copyright 2016. All rights reserved. Licence number 100022432



VISUAL SCALE 1:500 @ A3

PROJECT NO.  
244  
PROJECT ADDRESS:  
FLAT 5, MERLIN HOUSE, LONDON, NW3 7LJ  
SHEET NO: REV:  
244 / 02

SCALE:  
1:500 @ A3

DRAWING TITLE:  
SITE PLANS


DATE:  
APR 18

DRAWN BY: CHECKED BY:  
PW Checker

NOTE:  
All measurements to be checked on site.  
This drawing is prepared for planning purposes only.

www.theplanningman.co.uk  
t: 01372 897891  
e: enquiries@theplanningman.co.uk

THE  
PLANNING  
MAN  
co.uk

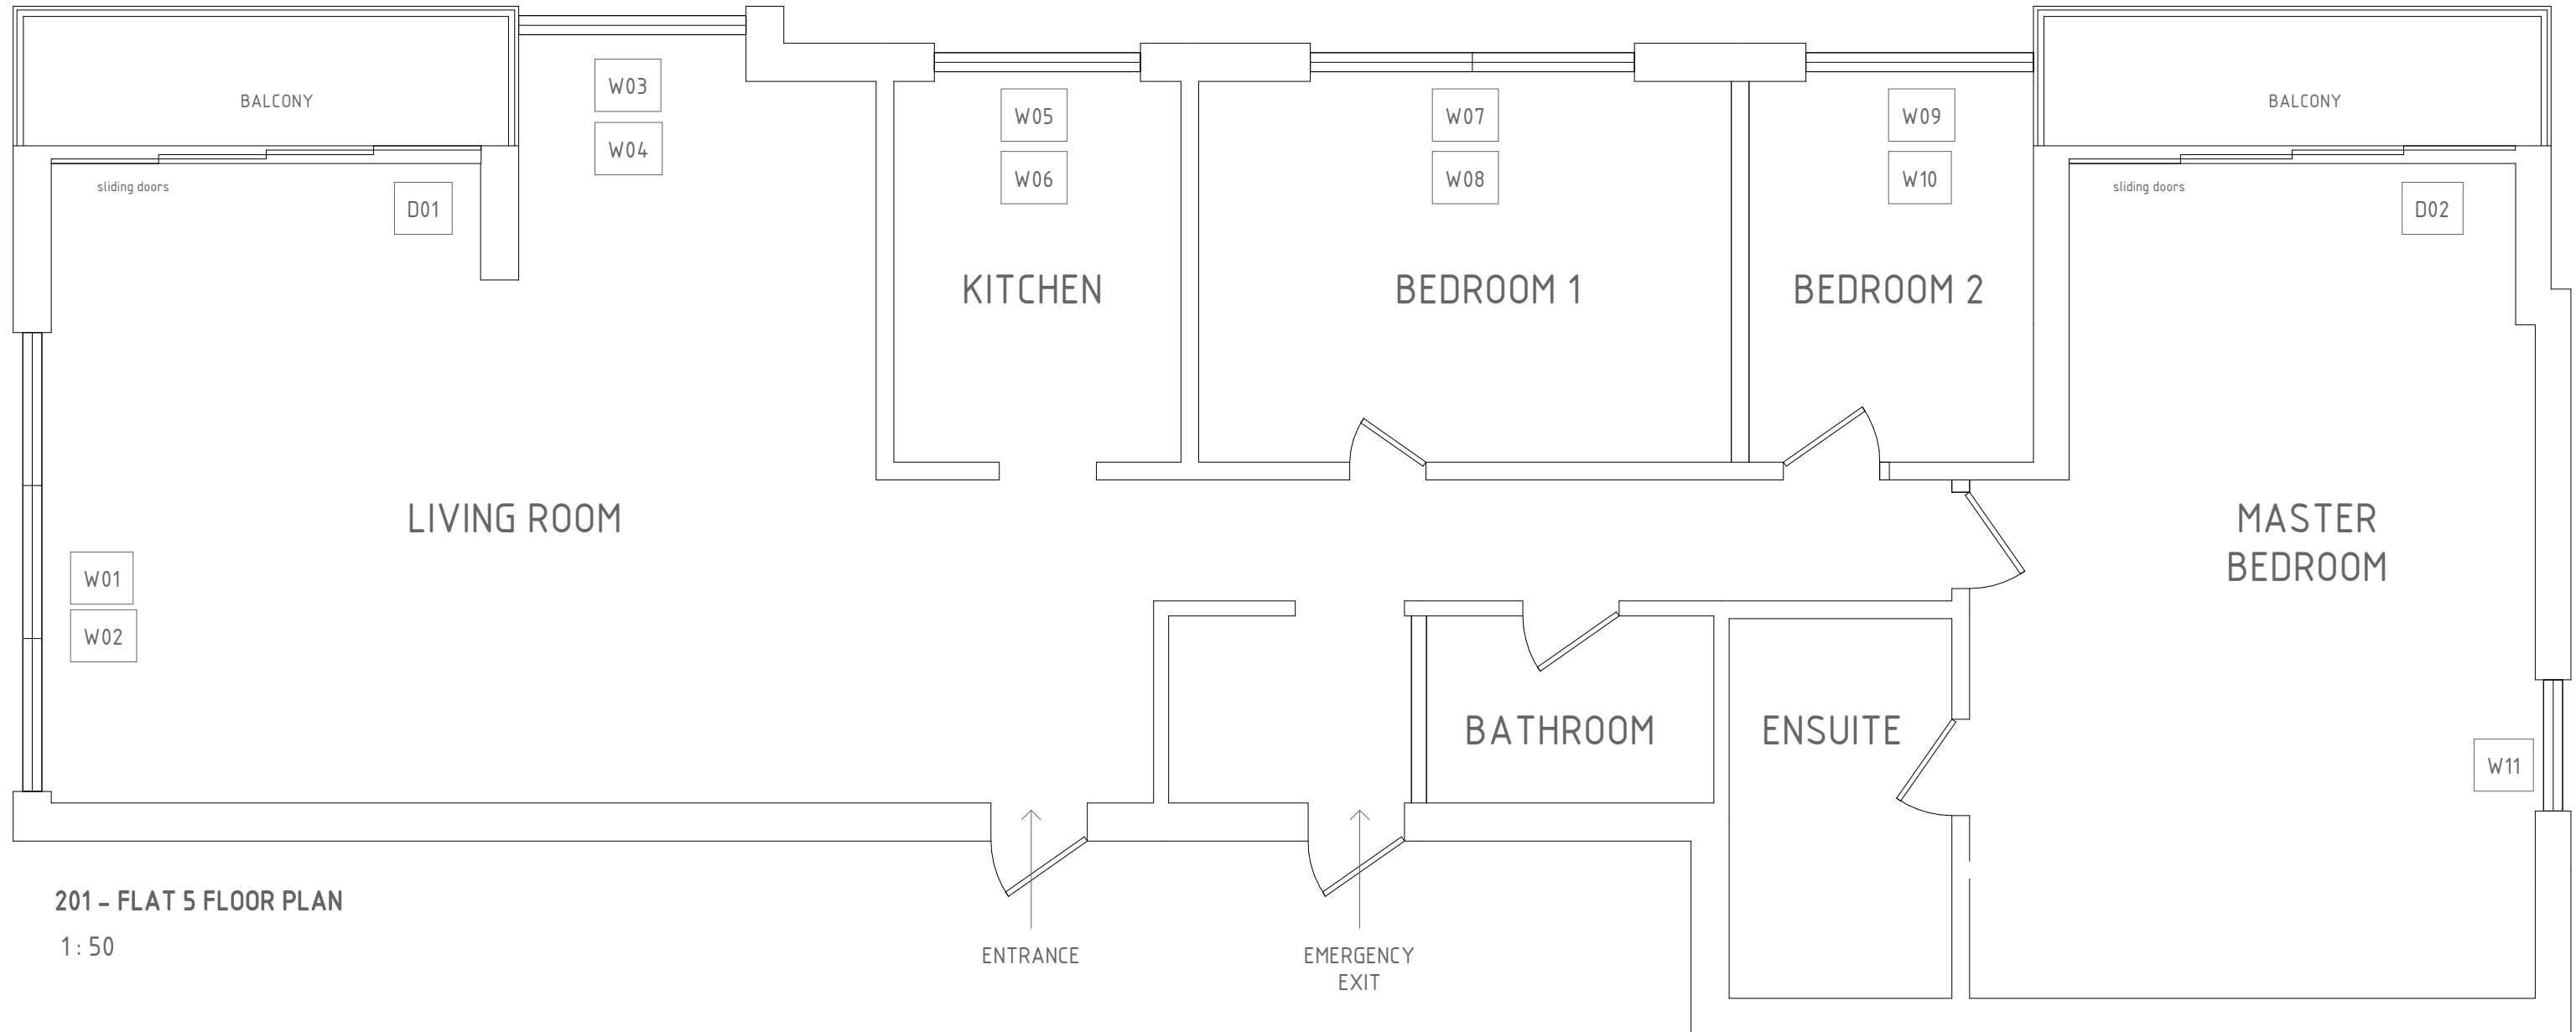

201 - FLAT 5 FLOOR PLAN  
1:50



VISUAL SCALE 1:50 @ A3

PROJECT NO.  
244  
PROJECT ADDRESS:  
FLAT 5, MERLIN HOUSE, LONDON, NW3 7LJ  
SHEET NO: REV:  
244 / 10

SCALE:  
1:50 @A3

DRAWING TITLE:  
FLAT 5 FLOOR PLAN

DATE:  
APR 18

DRAWN BY: CHECKED BY:  
PW Checker

NOTE:  
All measurements to be checked on site.  
This drawing is prepared for planning purposes only.



303 - EXISTING NORTH ELEVATION

1: 100



VISUAL SCALE 1:100 @ A3

PROJECT NO.  
244  
PROJECT ADDRESS:  
FLAT 5, MERLIN HOUSE, LONDON, NW3 7LJ  
SHEET NO: REV:  
244 / 20  
SCALE:  
1: 100 @A3  
DRAWING TITLE:  
EXISTING NORTH ELEVATION (REAR)  
DATE:  
APR 18  
DRAWN BY: CHECKED BY:  
PW Checker

NOTE:  
All measurements to be checked on site.  
This drawing is prepared for planning purposes only.

www.theplanningman.co.uk  
t: 01372 897891  
e: enquiries@theplanningman.co.uk

THE  
PLANNING  
MAN  
co.uk



FLAT 5

302 - EXISTING WEST ELEVATION

1 : 100



VISUAL SCALE 1:100 @ A3

PROJECT NO.  
244  
PROJECT ADDRESS:  
FLAT 5, MERLIN HOUSE, LONDON, NW3 7LJ  
SHEET NO: REV:  
244 / 21  
SCALE:  
1: 100 @A3  
DRAWING TITLE:  
EXISTING WEST ELEVATION (RIGHT)  
DATE:  
APR 18  
DRAWN BY: CHECKED BY:  
PW Checker

NOTE:  
All measurements to be checked on site.  
This drawing is prepared for planning purposes only.

www.theplanningman.co.uk  
t: 01372 897891  
e: enquiries@theplanningman.co.uk

THE  
PLANNING  
MAN  
co.uk



FLAT 5 - THIRD FLOOR  
NOT VISIBLE ON  
SOUTH ELEVATION

**301 - EXISTING SOUTH ELEVATION**

1 : 100



VISUAL SCALE 1:100 @ A3

PROJECT NO.  
244  
PROJECT ADDRESS:  
FLAT 5, MERLIN HOUSE, LONDON, NW3 7LJ  
SHEET NO: REV:  
244 / 22  
SCALE:  
1: 100 @A3  
DRAWING TITLE:  
EXISTING SOUTH ELEVATION (FRONT)  
DATE:  
APR 18  
DRAWN BY: CHECKED BY:  
-PW- Checker

NOTE:  
All measurements to be checked on site.  
This drawing is prepared for planning purposes only.

www.theplanningman.co.uk  
t: 01372 897891  
e: enquiries@theplanningman.co.uk

THE  
PLANNING  
MAN.co.uk



FLAT 5

304 - EXISTING EAST ELEVATION

1 : 100



VISUAL SCALE 1:100 @ A3

PROJECT NO.  
244  
PROJECT ADDRESS:  
FLAT 5, MERLIN HOUSE, LONDON, NW3 7LJ  
SHEET NO: REV:  
244 / 23  
SCALE:  
1: 100 @A3  
DRAWING TITLE:  
EXISTING EAST ELEVATION (LEFT)  
DATE:  
APR 18  
DRAWN BY: CHECKED BY:  
PW Checker

NOTE:  
All measurements to be checked on site.  
This drawing is prepared for planning purposes only.

www.theplanningman.co.uk  
t: 01372 897891  
e: enquiries@theplanningman.co.uk

THE  
PLANNING  
MAN.co.uk



403 - PROPOSED NORTH ELEVATION

PROJECT NO.  
244  
PROJECT ADDRESS:  
FLAT 5, MERLIN HOUSE, LONDON, NW3 7LJ  
SHEET NO: REV:  
244 / 31  
SCALE:  
1: 100 @A3

DRAWING TITLE:  
PROPOSED NORTH ELEVATION (REV. 01)



NOTE:  
All measurements to be checked on site.  
This drawing is prepared for planning purposes only.

FLAT 5 - THIRD FLOOR



402 - PROPOSED WEST ELEVATION

1: 100



VISUAL SCALE 1:100 @ A3

PROJECT NO.  
244  
PROJECT ADDRESS:  
FLAT 5, MERLIN HOUSE, LONDON, NW3 7LJ

SHEET NO: REV:  
244 / 32

SCALE:  
1: 100 @A3

DRAWING TITLE:  
PROPOSED WEST ELEVATION (RIGHT)


DATE:  
APR 18

DRAWN BY: CHECKED BY:  
PW Checker

NOTE:  
All measurements to be checked on site.  
This drawing is prepared for planning purposes only.

www.theplanningman.co.uk  
t: 01372 897891  
e: enquiries@theplanningman.co.uk

THE  
PLANNING  
MAN  
co.uk

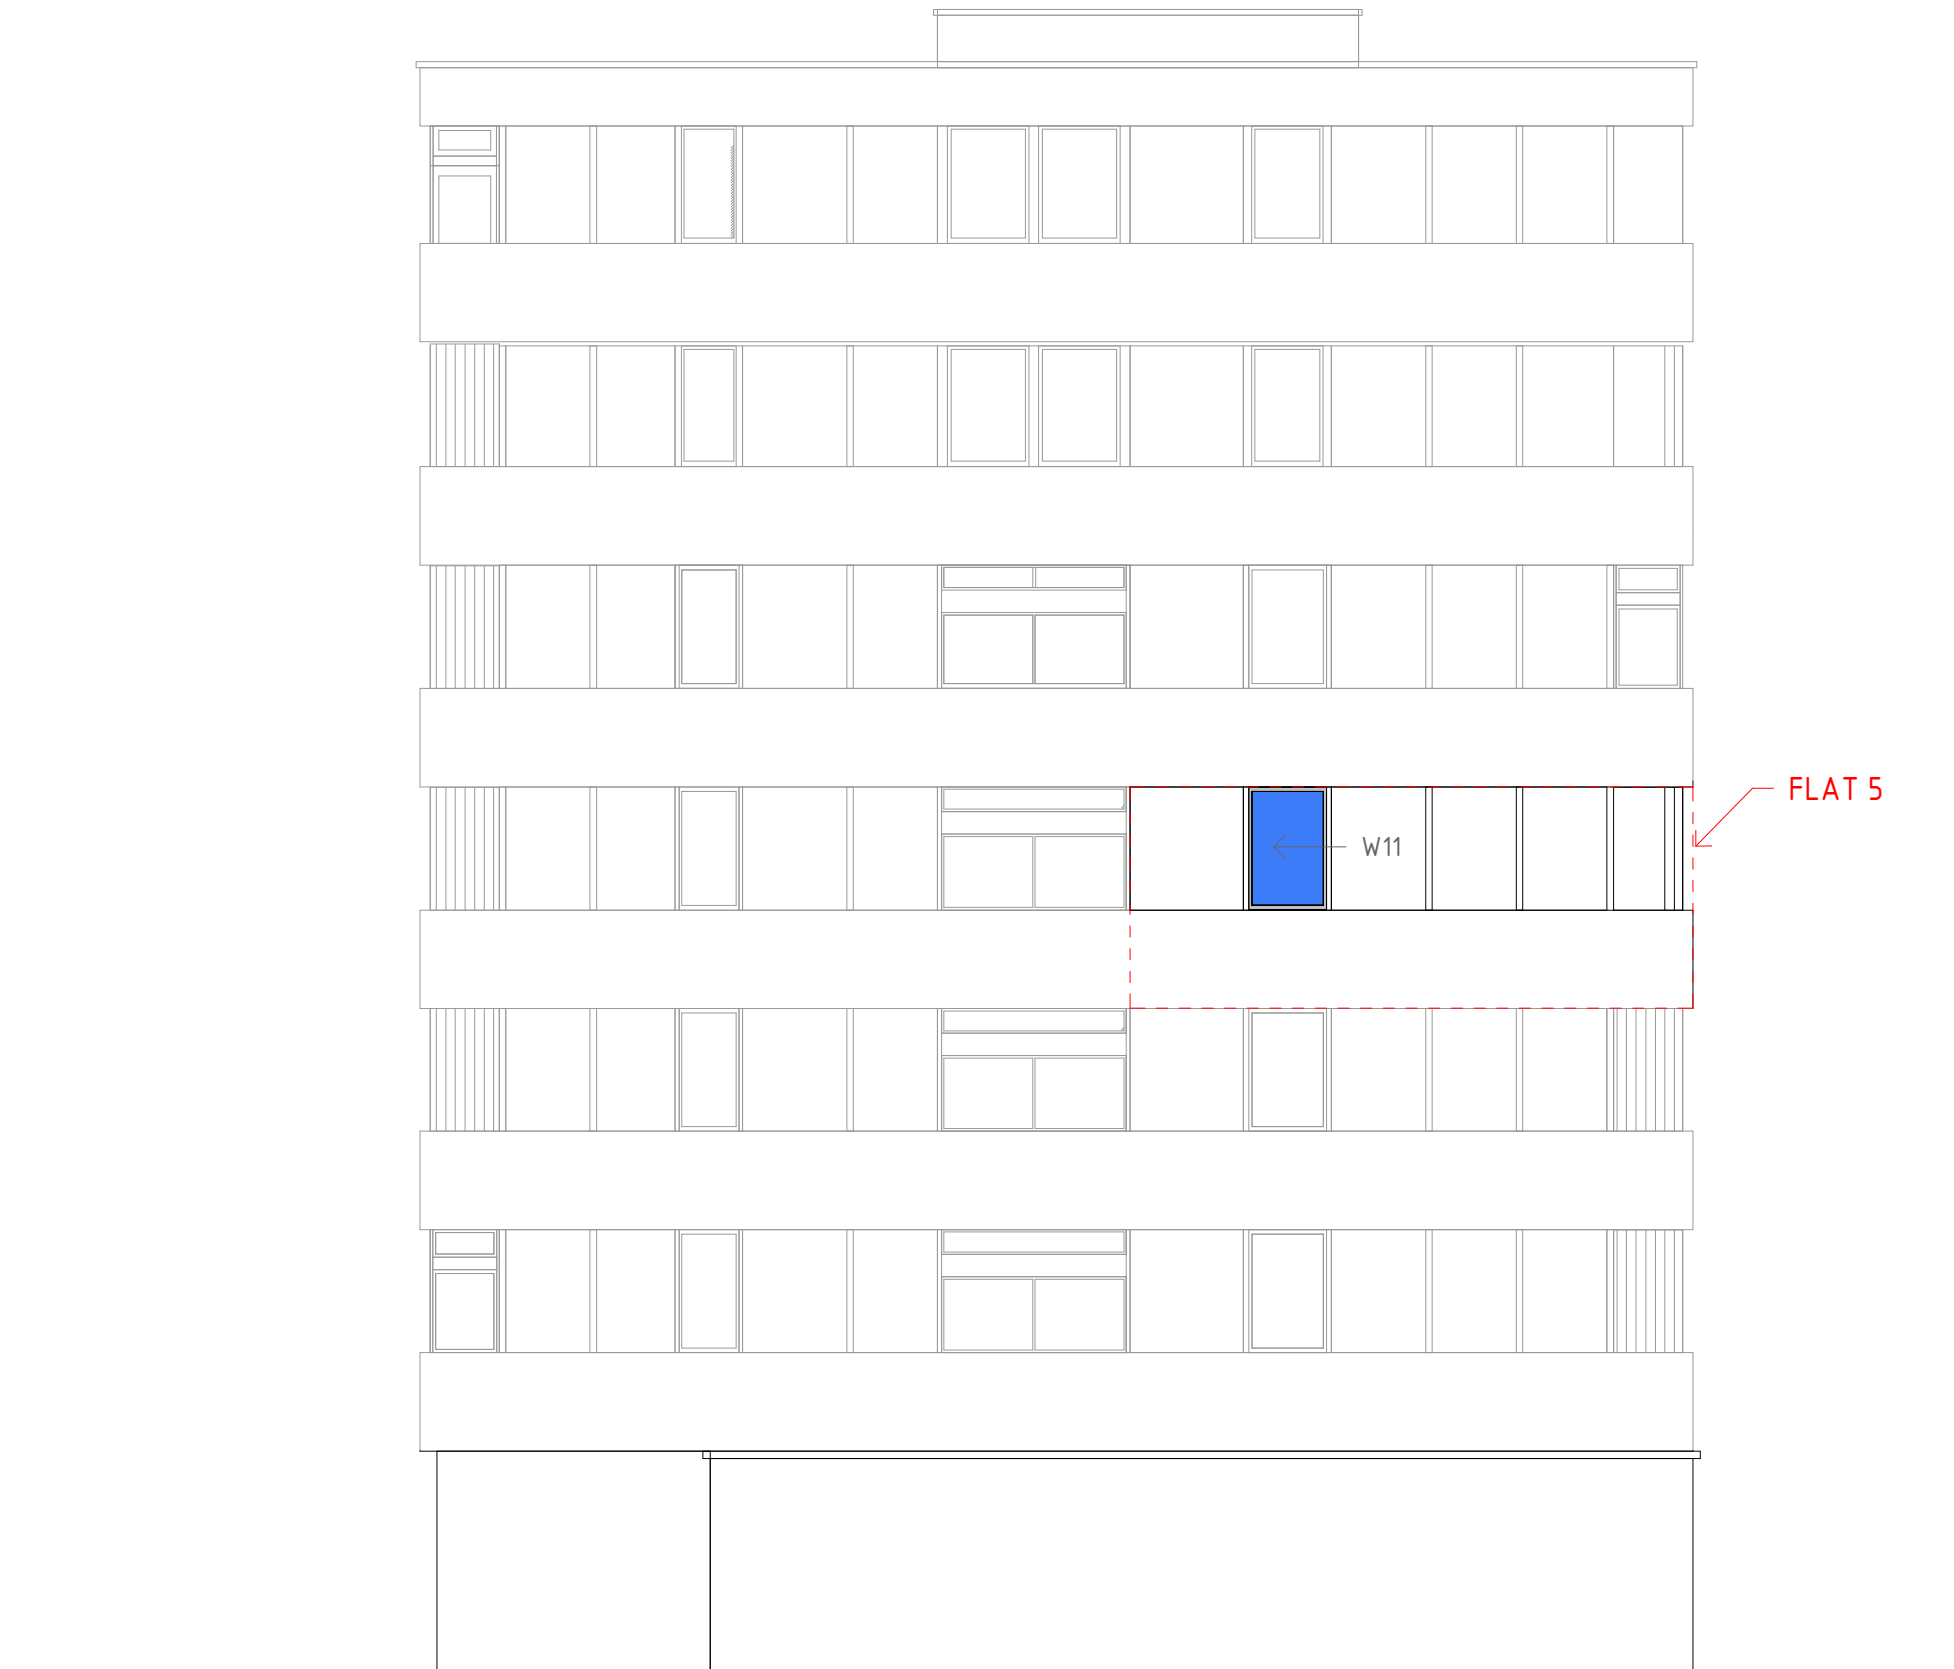


404 - PROPOSED EAST ELEVATION  
1 : 100



VISUAL SCALE 1:100 @ A3

PROJECT NO.  
244  
PROJECT ADDRESS:  
FLAT 5, MERLIN HOUSE, LONDON, NW3 7LJ  
SHEET NO: REV:  
244 / 34  
SCALE:  
1 : 100 @ A3  
DRAWING TITLE:  
PROPOSED EAST ELEVATION (LEFT)  
DATE:  
APR 18  
DRAWN BY: CHECKED BY:  
PW Checker

NOTE:  
All measurements to be checked on site.  
This drawing is prepared for planning purposes only.

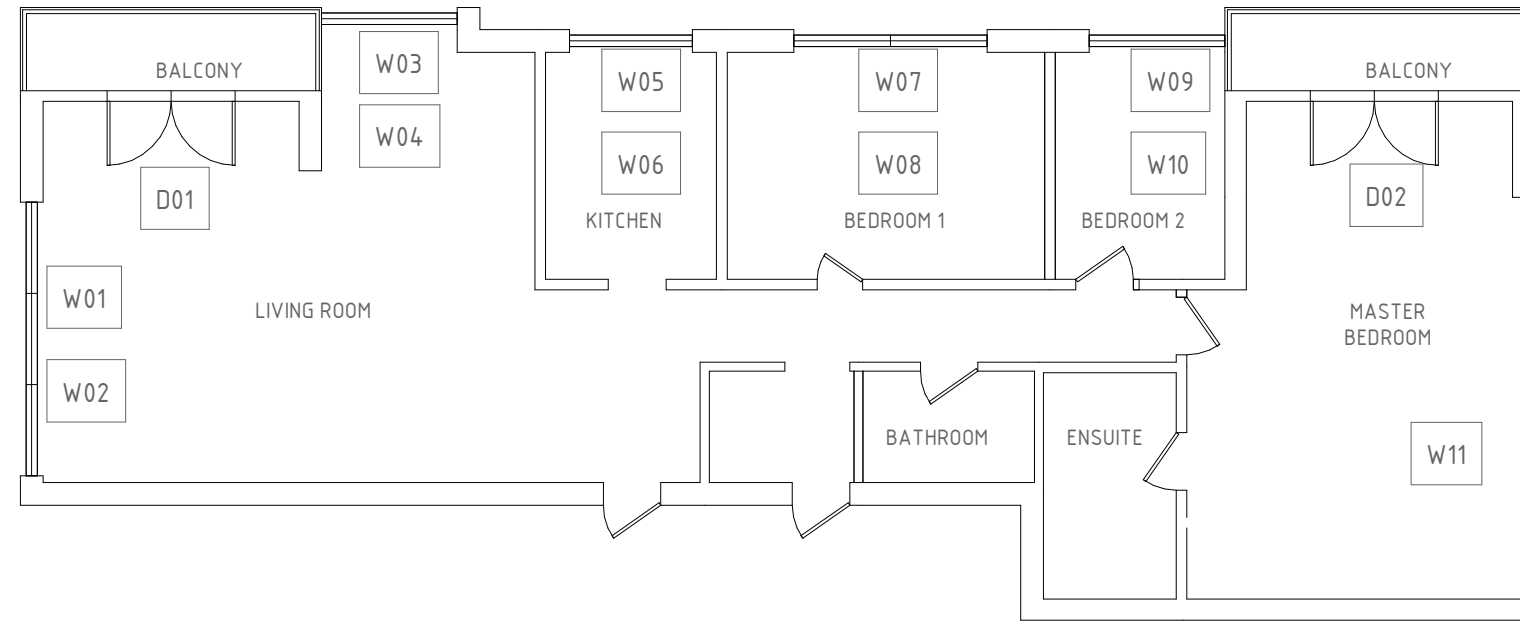

### WINDOW SCHEDULE

Window No.	Type	Overall Size	Frame Finish	Glazing
W01	ALi - SAPA - Patio Door 120mm - RAL	3600 x 1140	RAL 7001 Silver Grey -M	4/20/4 Clear OptiWhite Tuff K Super Spacer Charcoal ARGON Hotmelt
W02	ALi-SAPA-75mm Casement-RAL	3600 x 350	RAL 7001 Silver Grey -M	4/20/4 Clear OptiWhite Tuff K Super Spacer Charcoal ARGON Hotmelt
W03	ALi - SAPA - Patio Door 120mm - RAL	1780 x 1011	RAL 7001 Silver Grey -M	4/20/4 Clear OptiWhite Tuff K Super Spacer Charcoal ARGON Hotmelt
W04	ALi-SAPA-75mm Casement-RAL	1780 x 300	RAL 7001 Silver Grey -M	4/20/4 Clear OptiWhite Tuff K Super Spacer Charcoal ARGON Hotmelt
W05	ALi - SAPA - Patio Door 120mm - RAL	1780 x 1080	RAL 7001 Silver Grey -M	4/20/4 Clear OptiWhite Tuff K Super Spacer Charcoal ARGON Hotmelt
W06	ALi-SAPA-75mm Casement-RAL	1780 x 350	RAL 7001 Silver Grey -M	4/20/4 Clear OptiWhite Tuff K Super Spacer Charcoal ARGON Hotmelt
W07	ALi - SAPA - Patio Door 120mm - RAL	2560 x 1140	RAL 7001 Silver Grey -M	4/20/4 Clear OptiWhite Tuff K Super Spacer Charcoal ARGON Hotmelt
W08	ALi-SAPA-75mm Casement-RAL	2560 x 350	RAL 7001 Silver Grey -M	4/20/4 Clear OptiWhite Tuff K Super Spacer Charcoal ARGON Hotmelt
W09	ALi - SAPA - Patio Door 120mm - RAL	1780 x 1110	RAL 7001 Silver Grey -M	4/20/4 Clear OptiWhite Tuff K Super Spacer Charcoal ARGON Hotmelt
W10	ALi-SAPA-75mm Casement-RAL	1780 x 350	RAL 7001 Silver Grey -M	4/20/4 Clear OptiWhite Tuff K Super Spacer Charcoal ARGON Hotmelt
W11	ALi-SAPA-75mm Casement-RAL SLIM	1030 x 1630	RAL 7001 Silver Grey -M	4/20/4 Clear OptiWhite Tuff K Super Spacer Charcoal ARGON Hotmelt

### DOOR SCHEDULE

Door No.	Type	Overall Size	Frame Finish	Glazing
D01	TIMBER - F/Door Open Out - Hardwood P	3380 x 2070	"Handle: Lever/Lever GOLD Hinge: 3 Door Butt Hinge Lock: Standard Door MultiLock Frame Finish Ext: 1011 Brown Beige -M Cill: 150mm Cill Attached Hardwood"	"4/20/4 Clear OptiWhite Tuff K SwissV Spacer Grey ARGON Hotmelt"
D02	TIMBER - F/Door Open Out - Hardwood P	3380 x 2070	"Handle: Lever/Lever GOLD Hinge: 3 Door Butt Hinge Lock: Standard Door MultiLock Frame Finish Ext: 1011 Brown Beige -M Cill: 150mm Cill Attached Hardwood"	"4/20/4 Clear OptiWhite Tuff K SwissV Spacer Grey ARGON Hotmelt"